




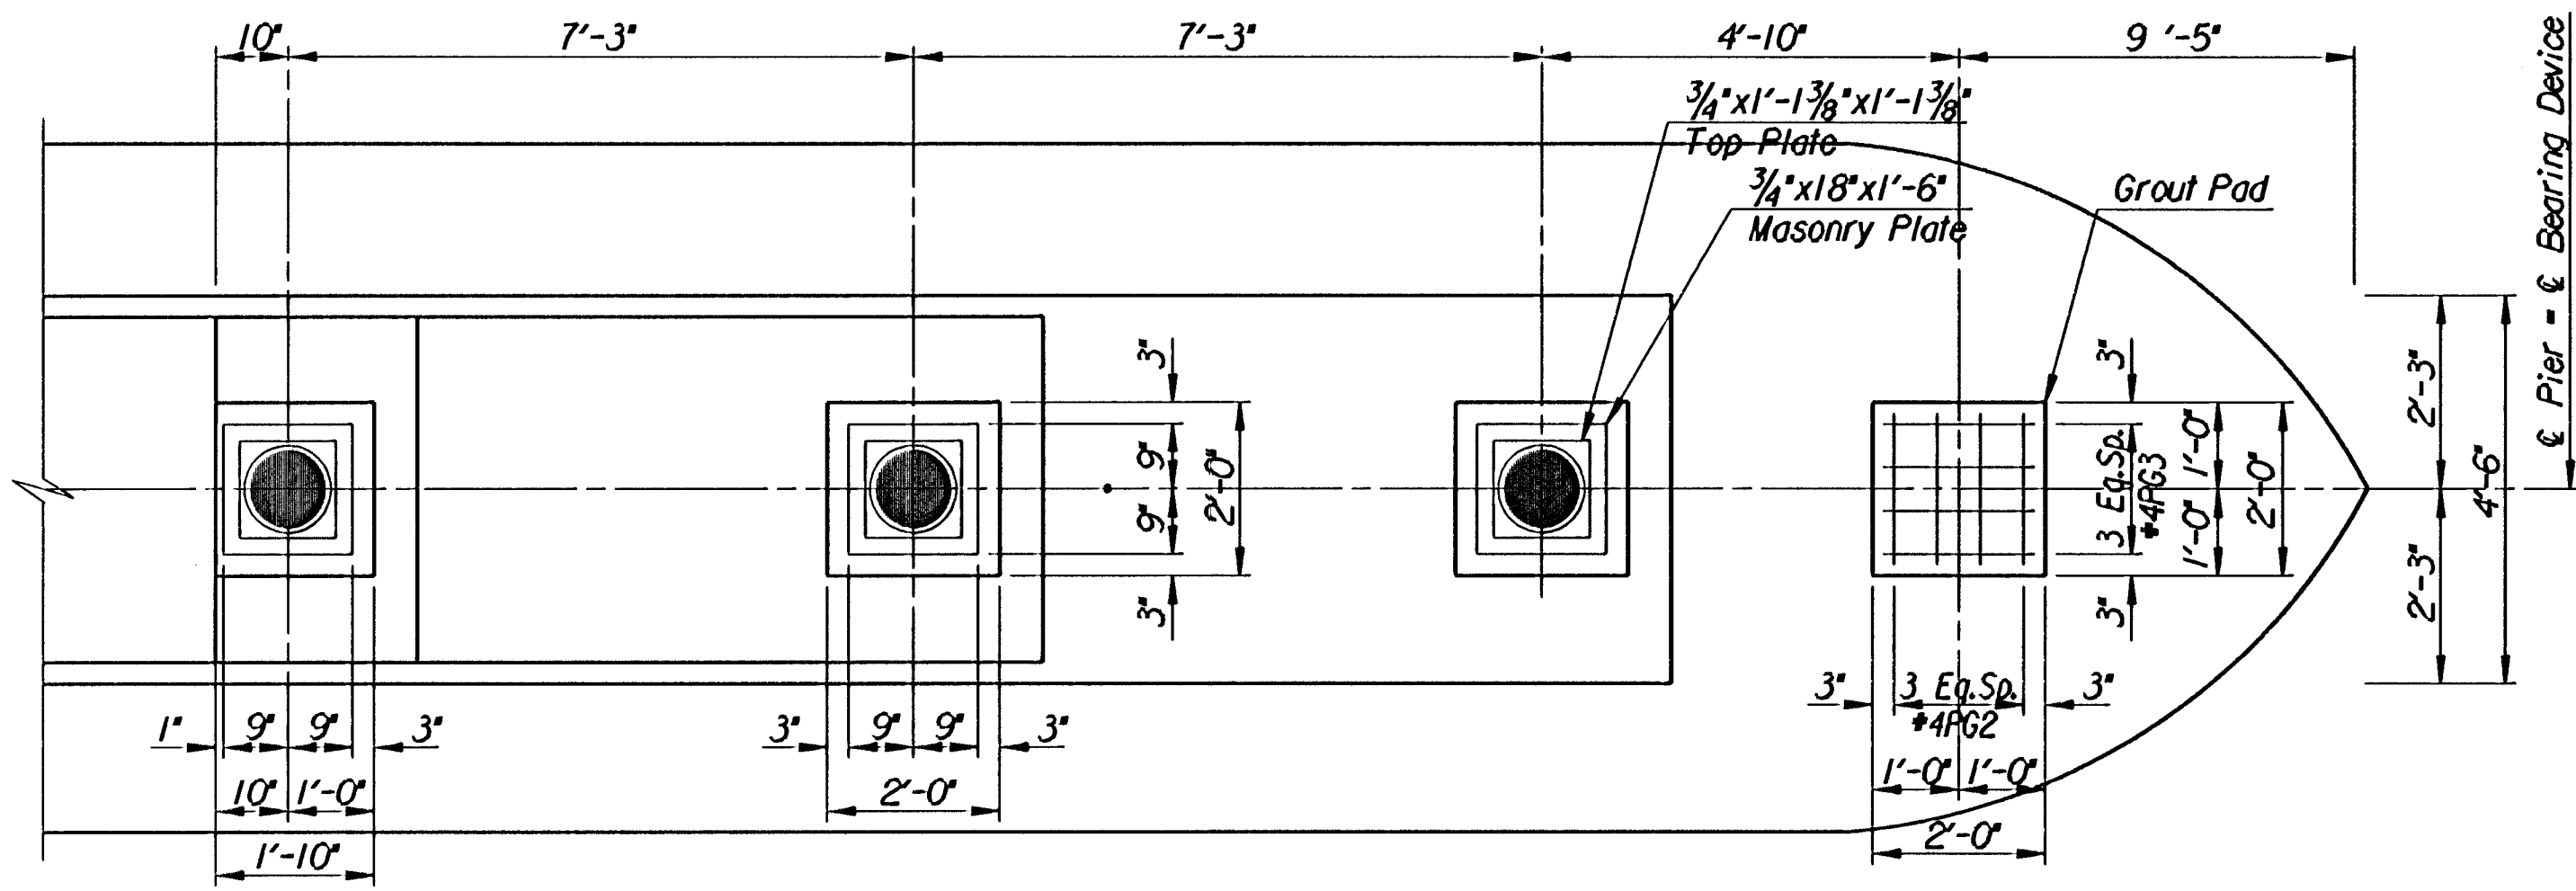

PLAN
Pier #2

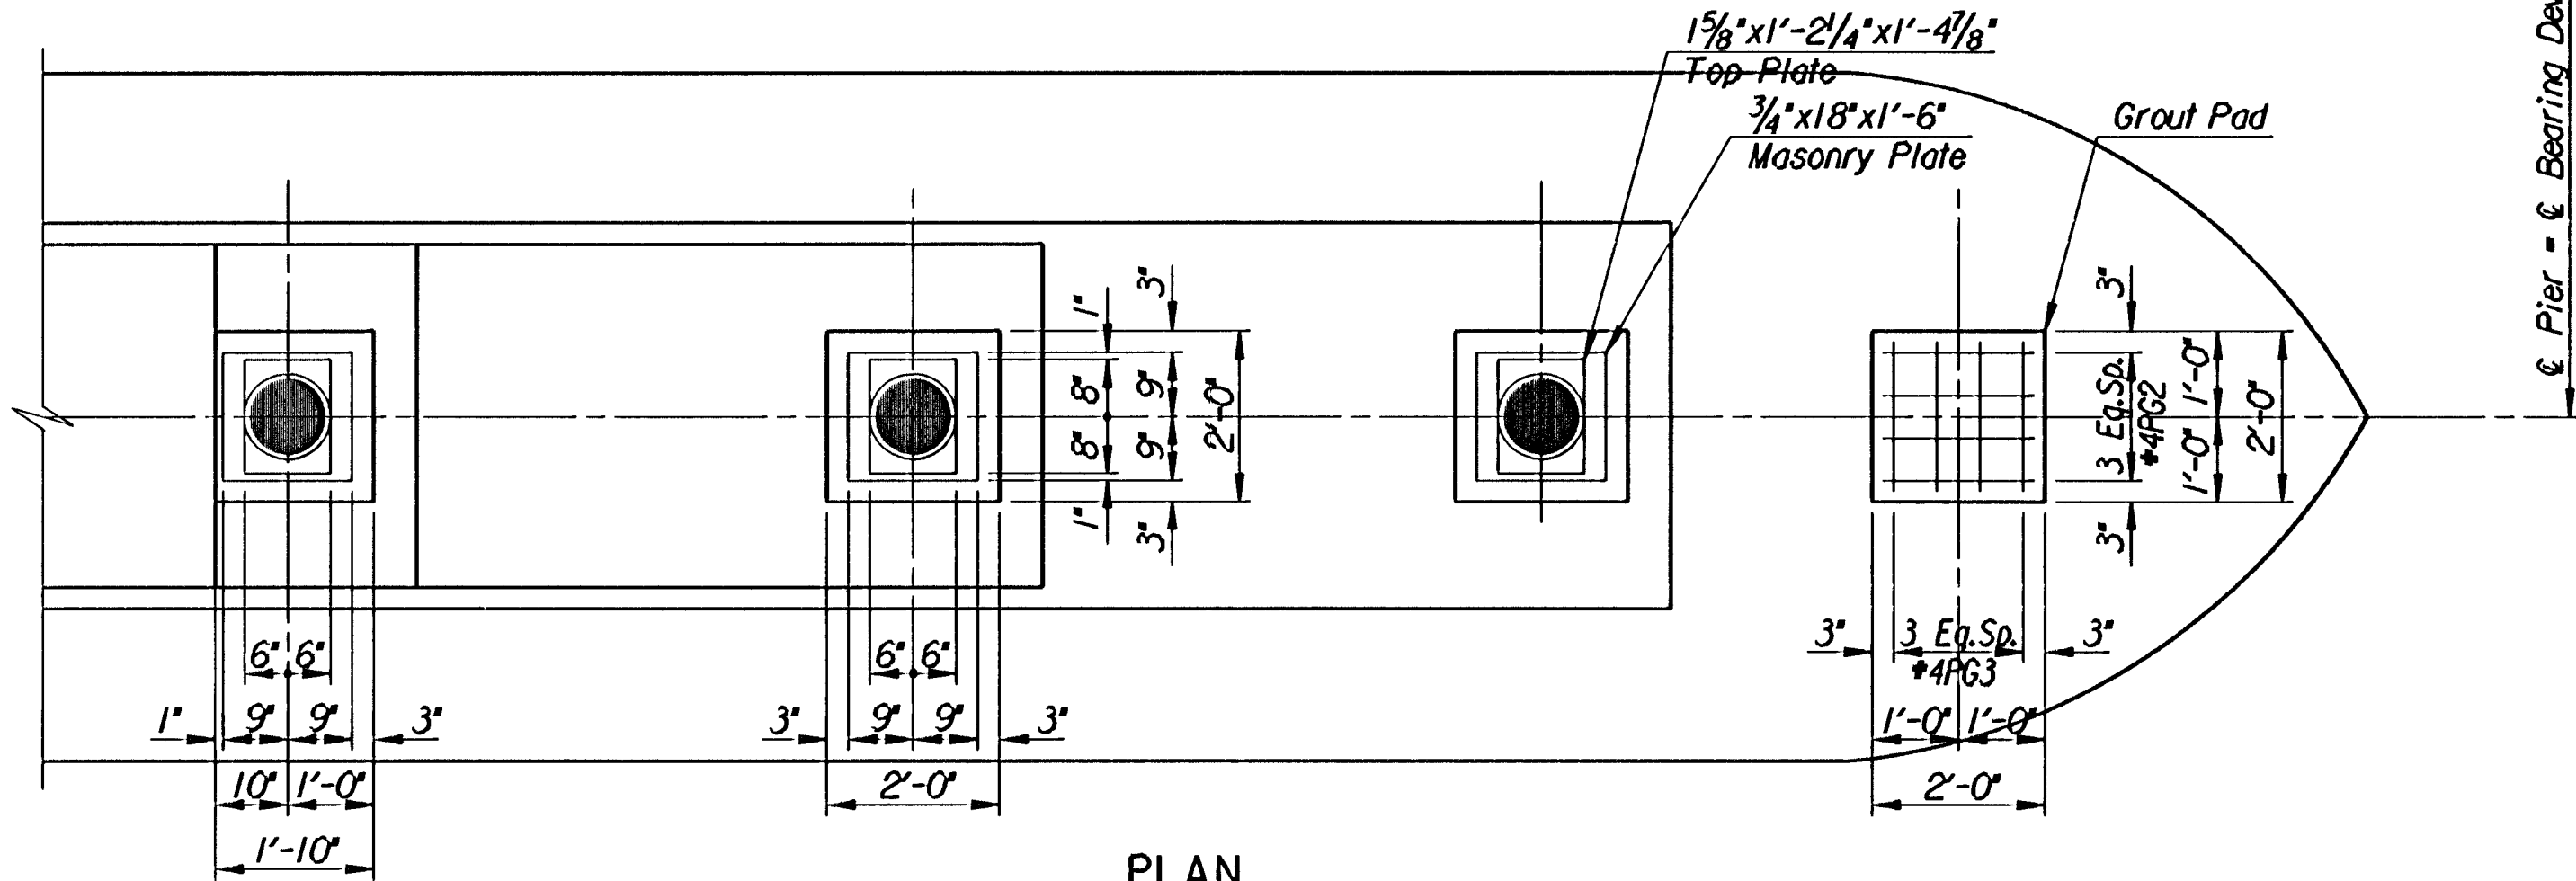


PLAN
Pier #3

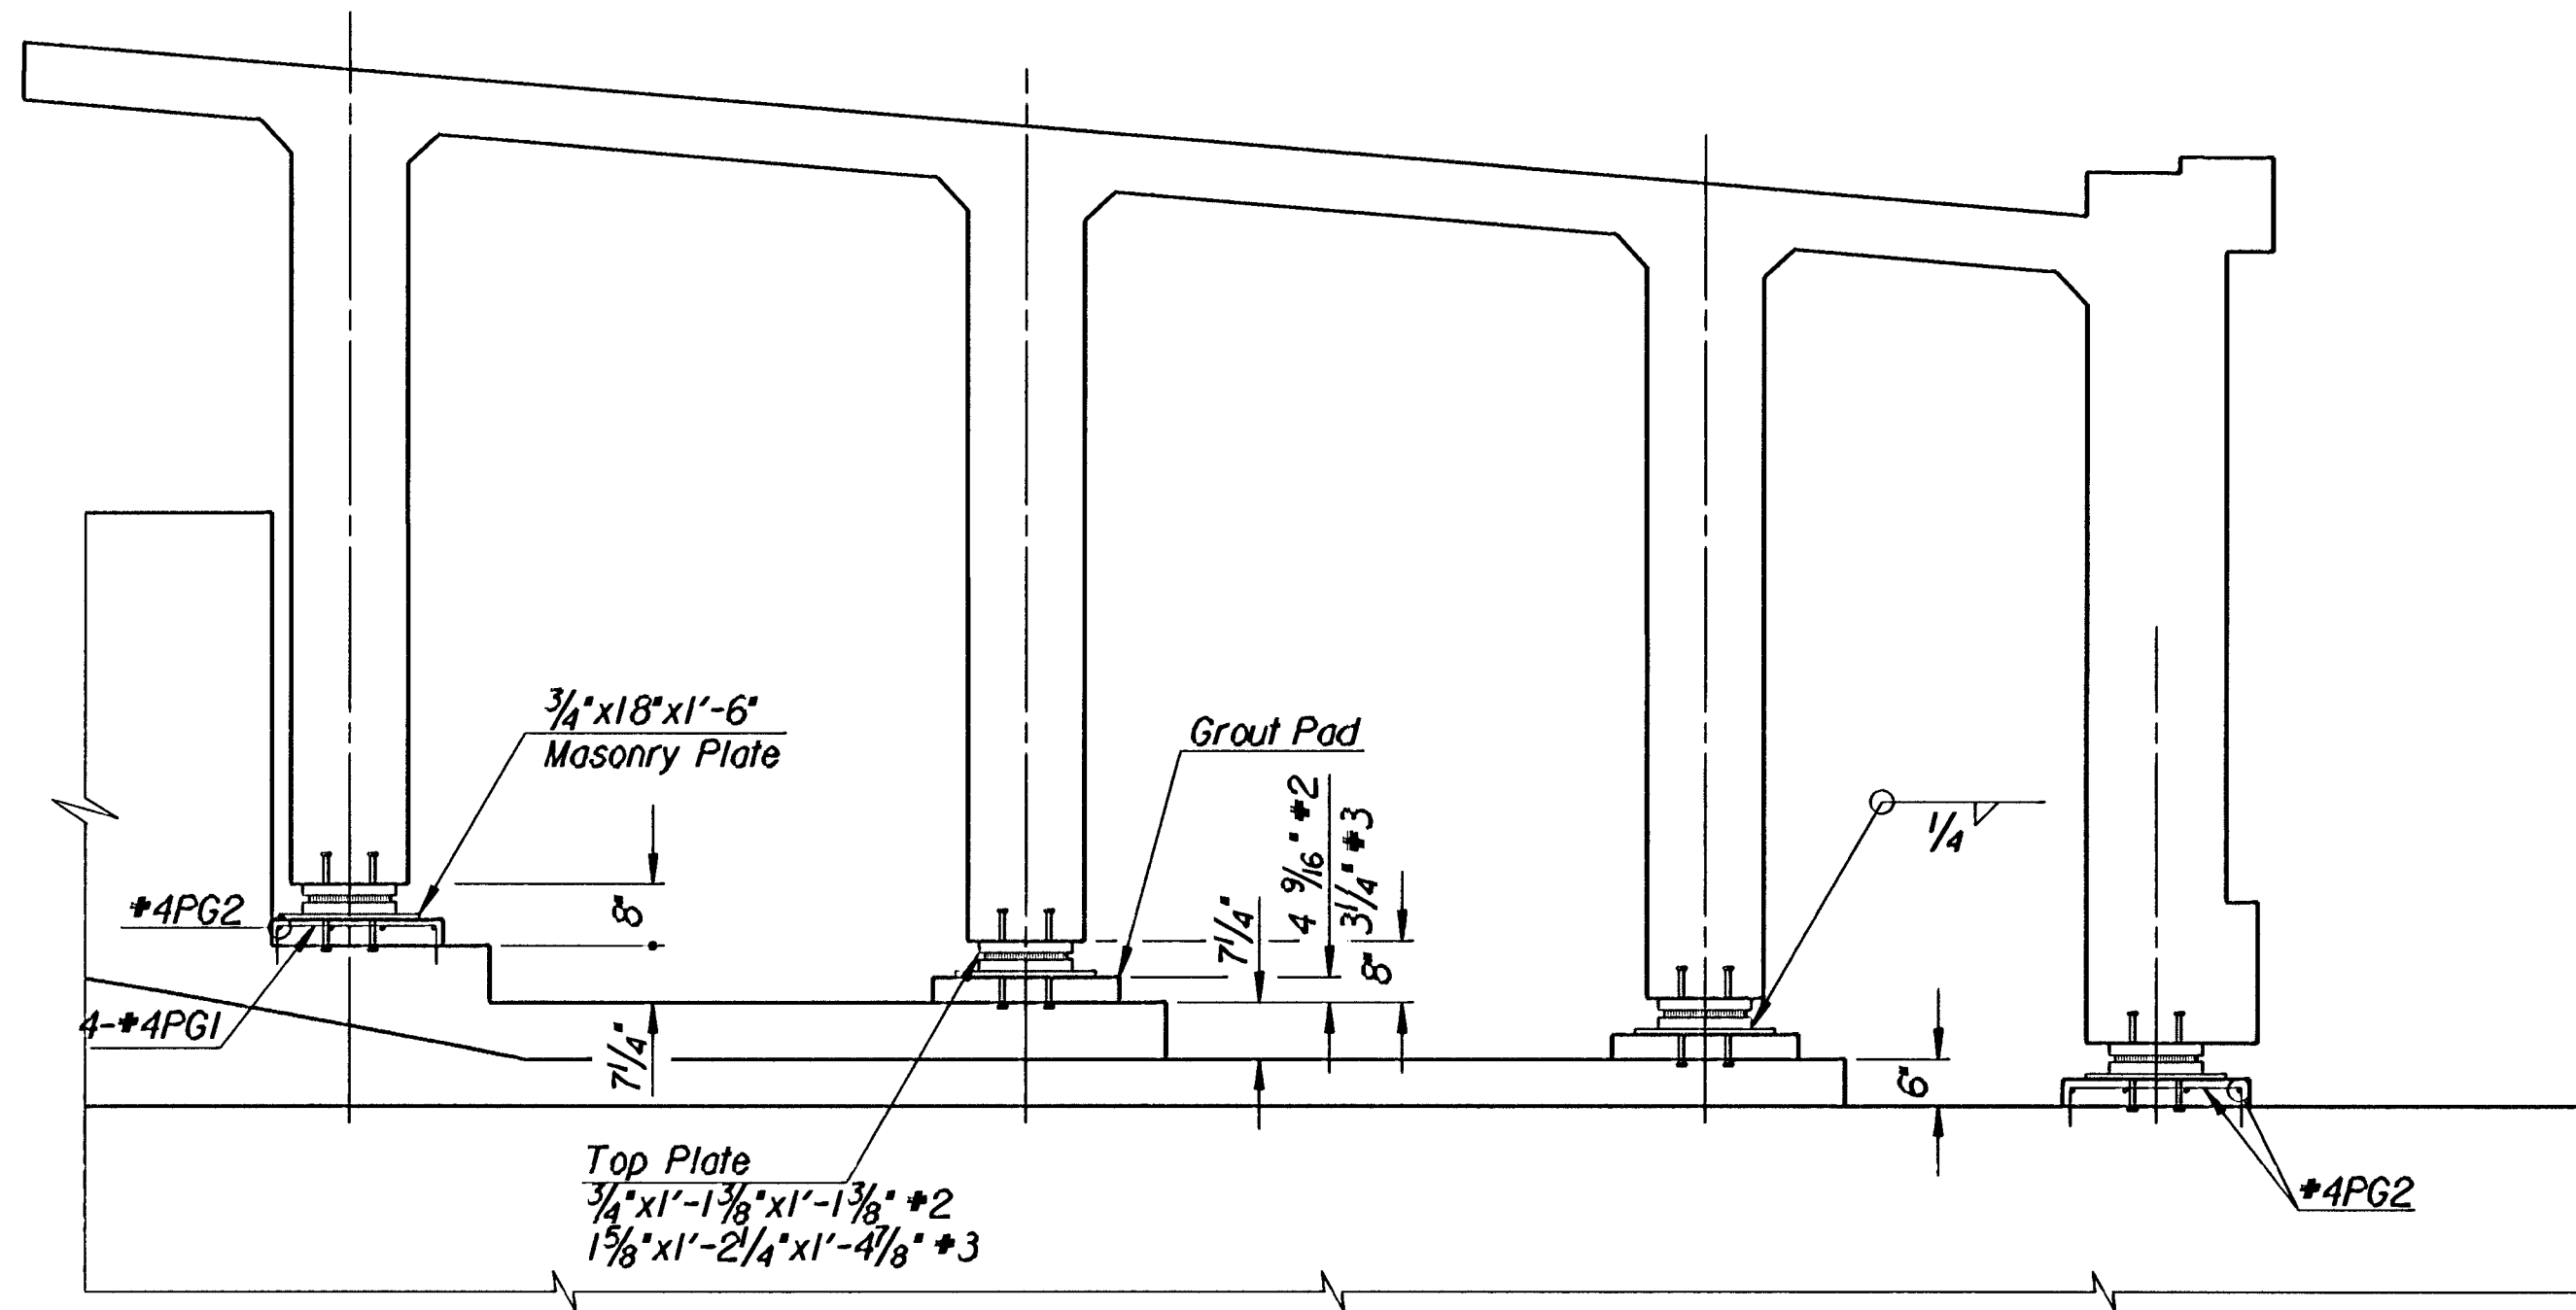


SECTION
Pier #2 or #3

Note:
Pot Bearing Device by D.S. Brown Company P.M.C.G.
Series or equivalent.

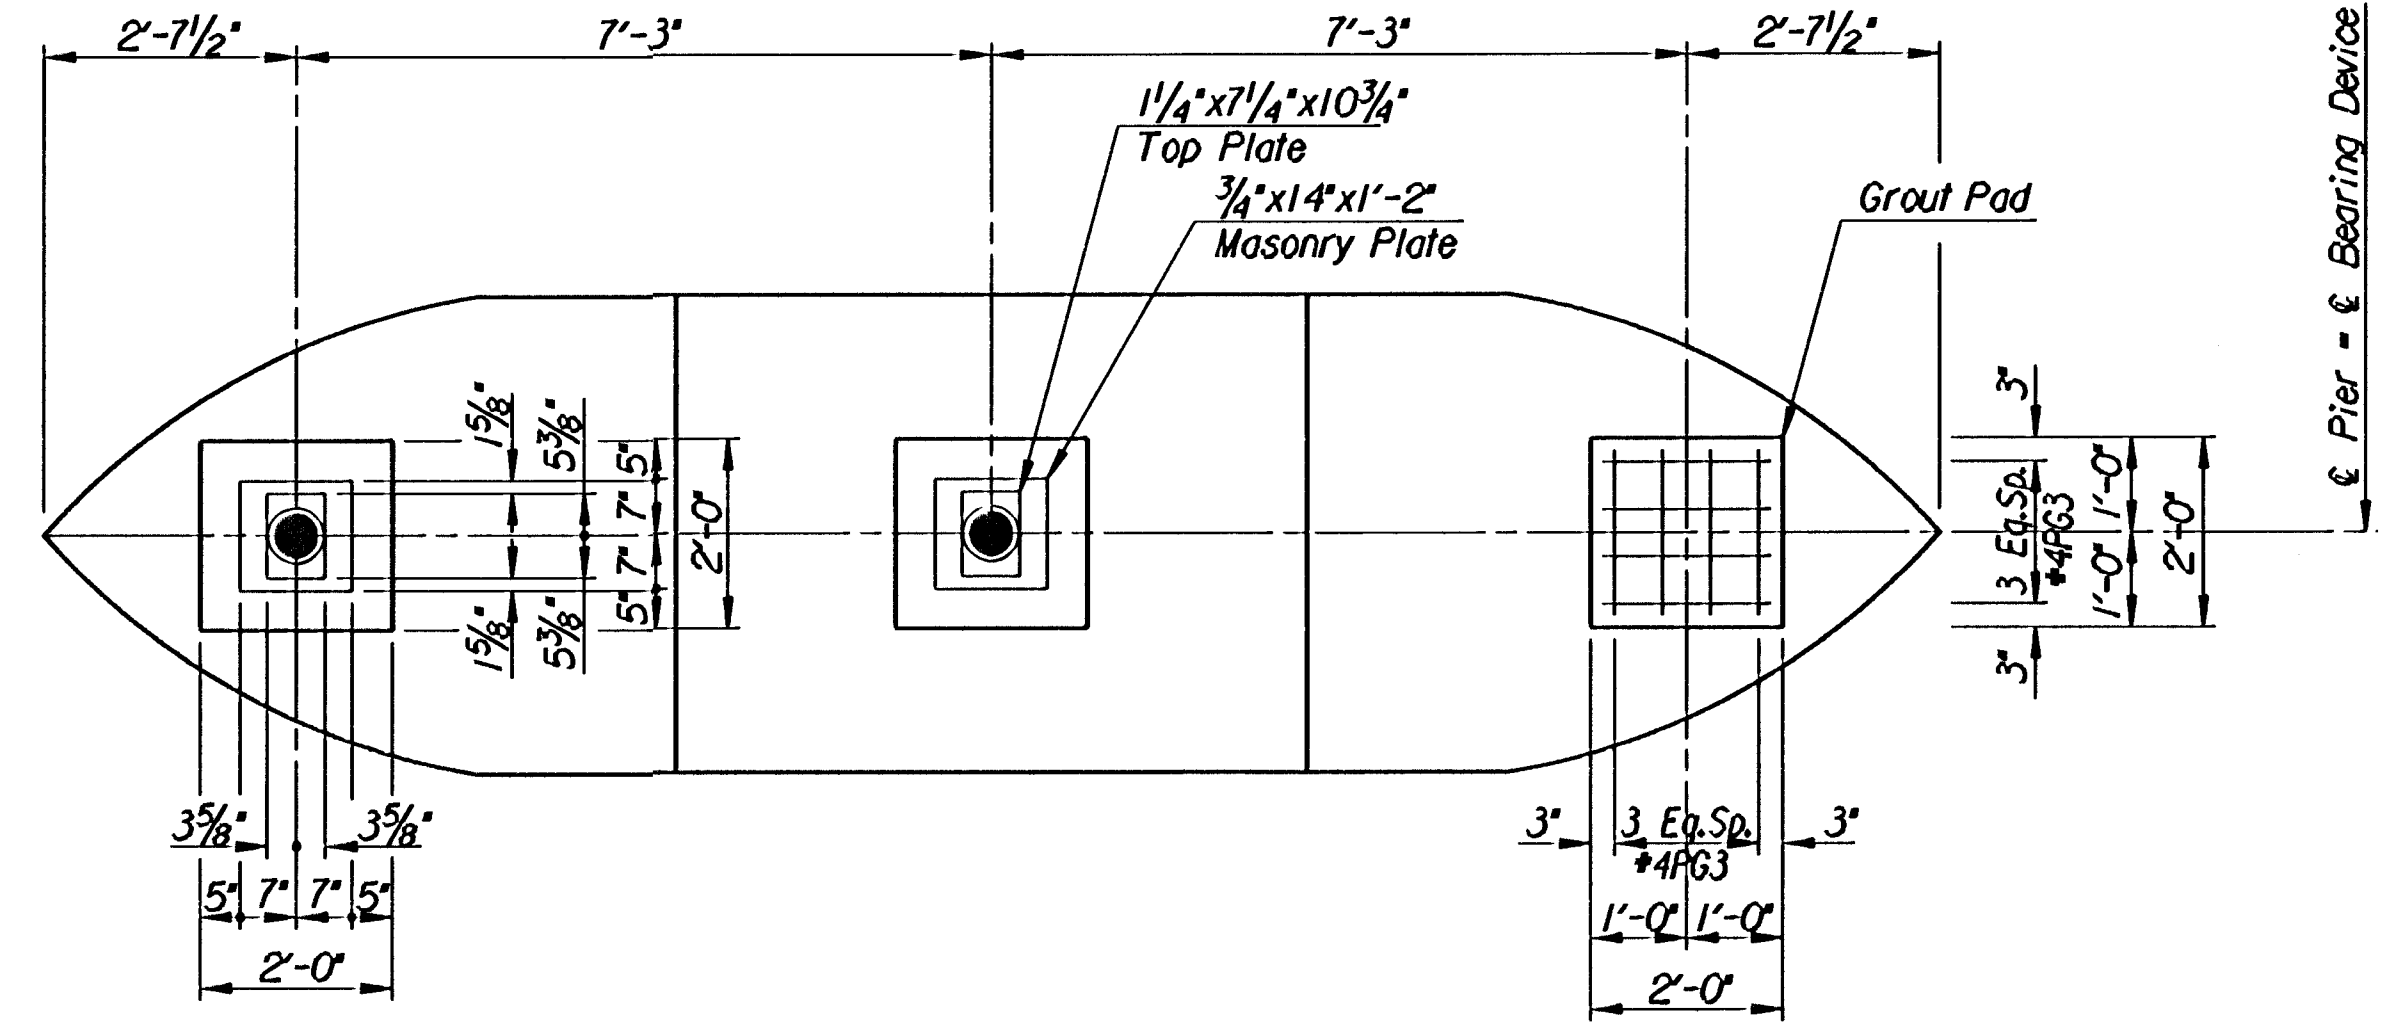

PLAN
Pier #1 or #4

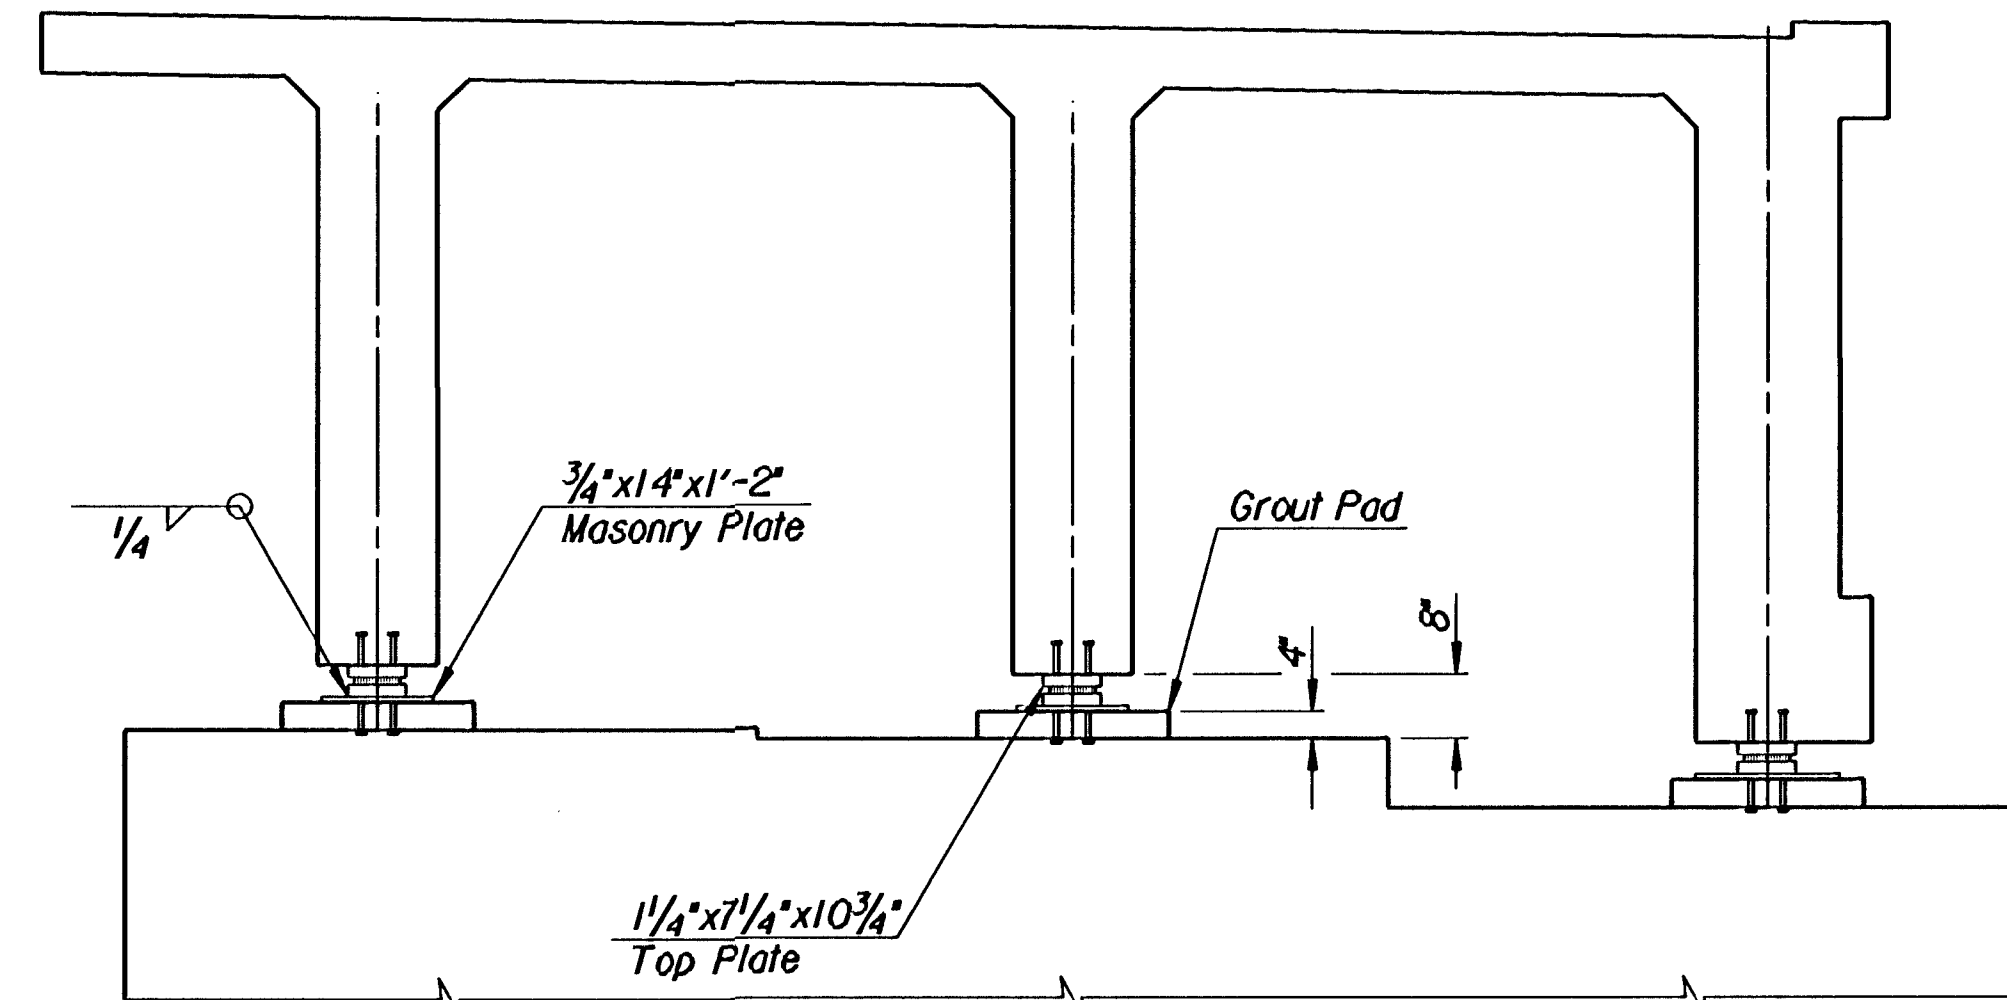

SECTION
Pier #1 or #4

Note:
Pot Bearing Device by D.S. Brown Company P.M.C.G.
Series or equivalent.

Revisions		By	Date
No.			
CITY OF WICHITA, KANSAS MICHAEL E. LINDEBAK, P.E.-CITY ENGINEER DOUGLAS AVENUE BRIDGE OVER ARKANSAS RIVER AUXILIARY PIER DETAILS - SIDEWALK CITY OF WICHITA PROJECT NO. 472-82721 PROFESSIONAL ENGINEERING CONSULTANTS, P.A. ENGINEERS WICHITA, KANSAS			
Designed by	R.W.A.	Checked by	R.A.S.
Drawn by	W.L.L.	Date	Sep. 1997
		Job No.	95088-4