
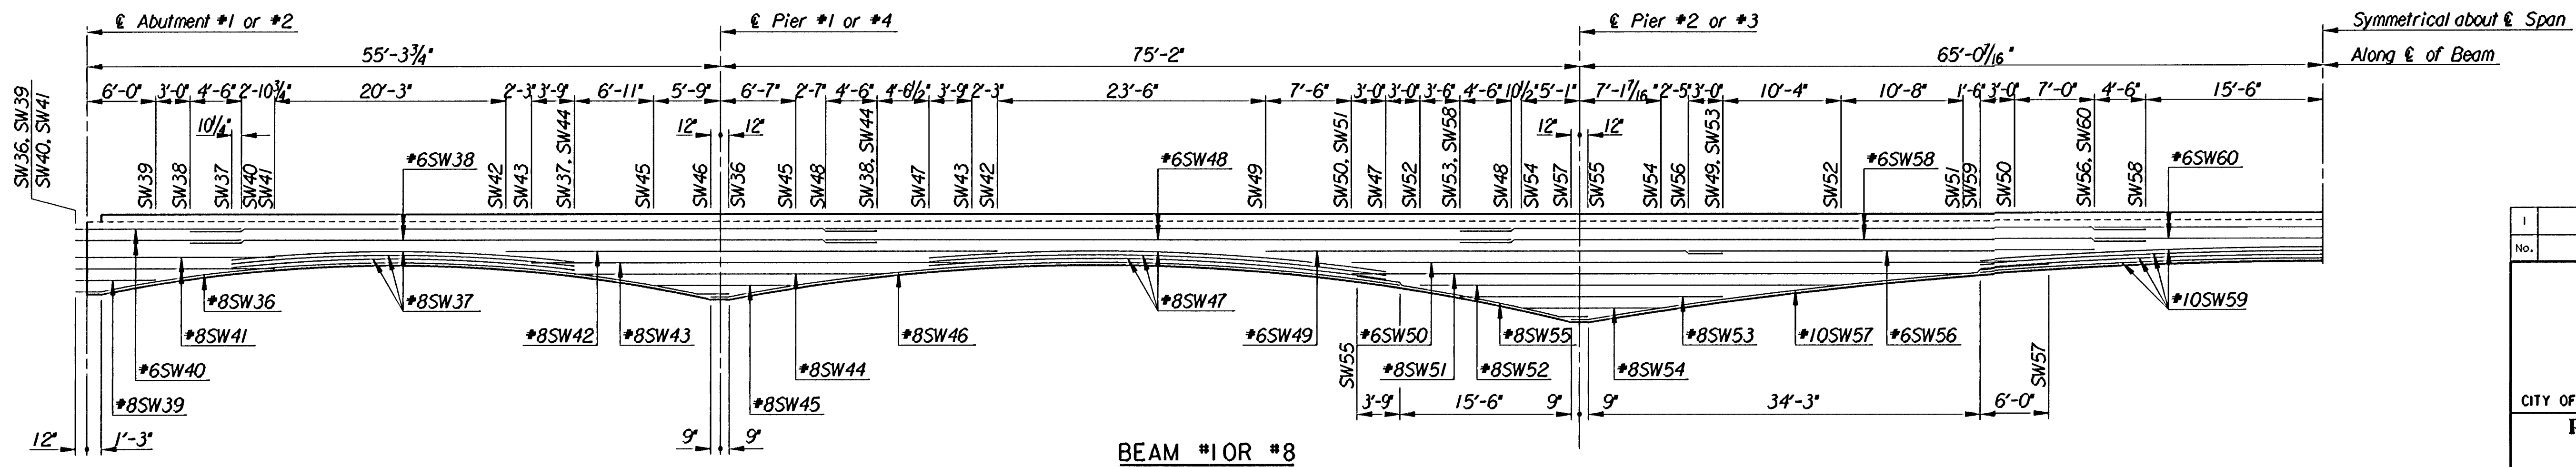
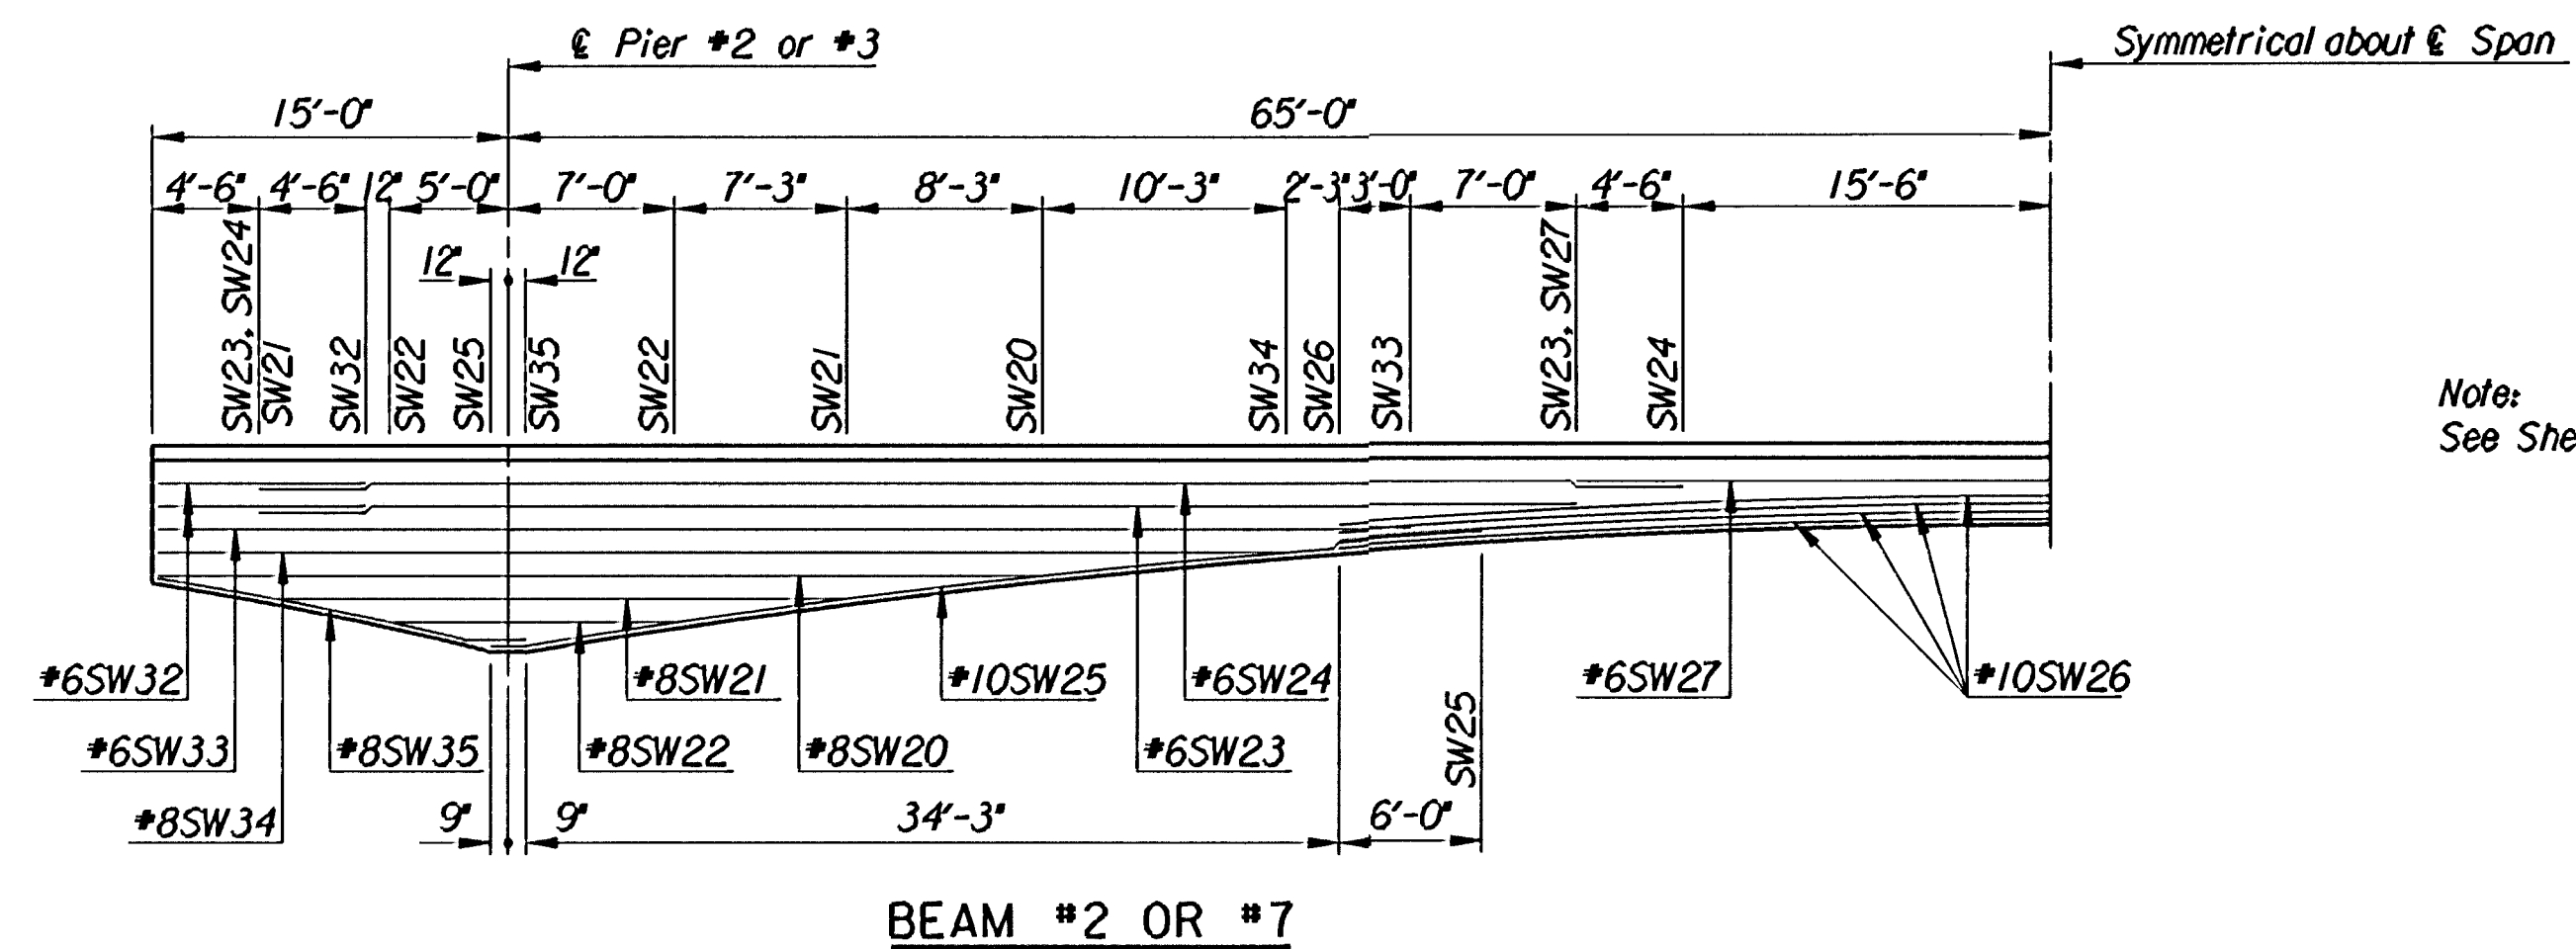
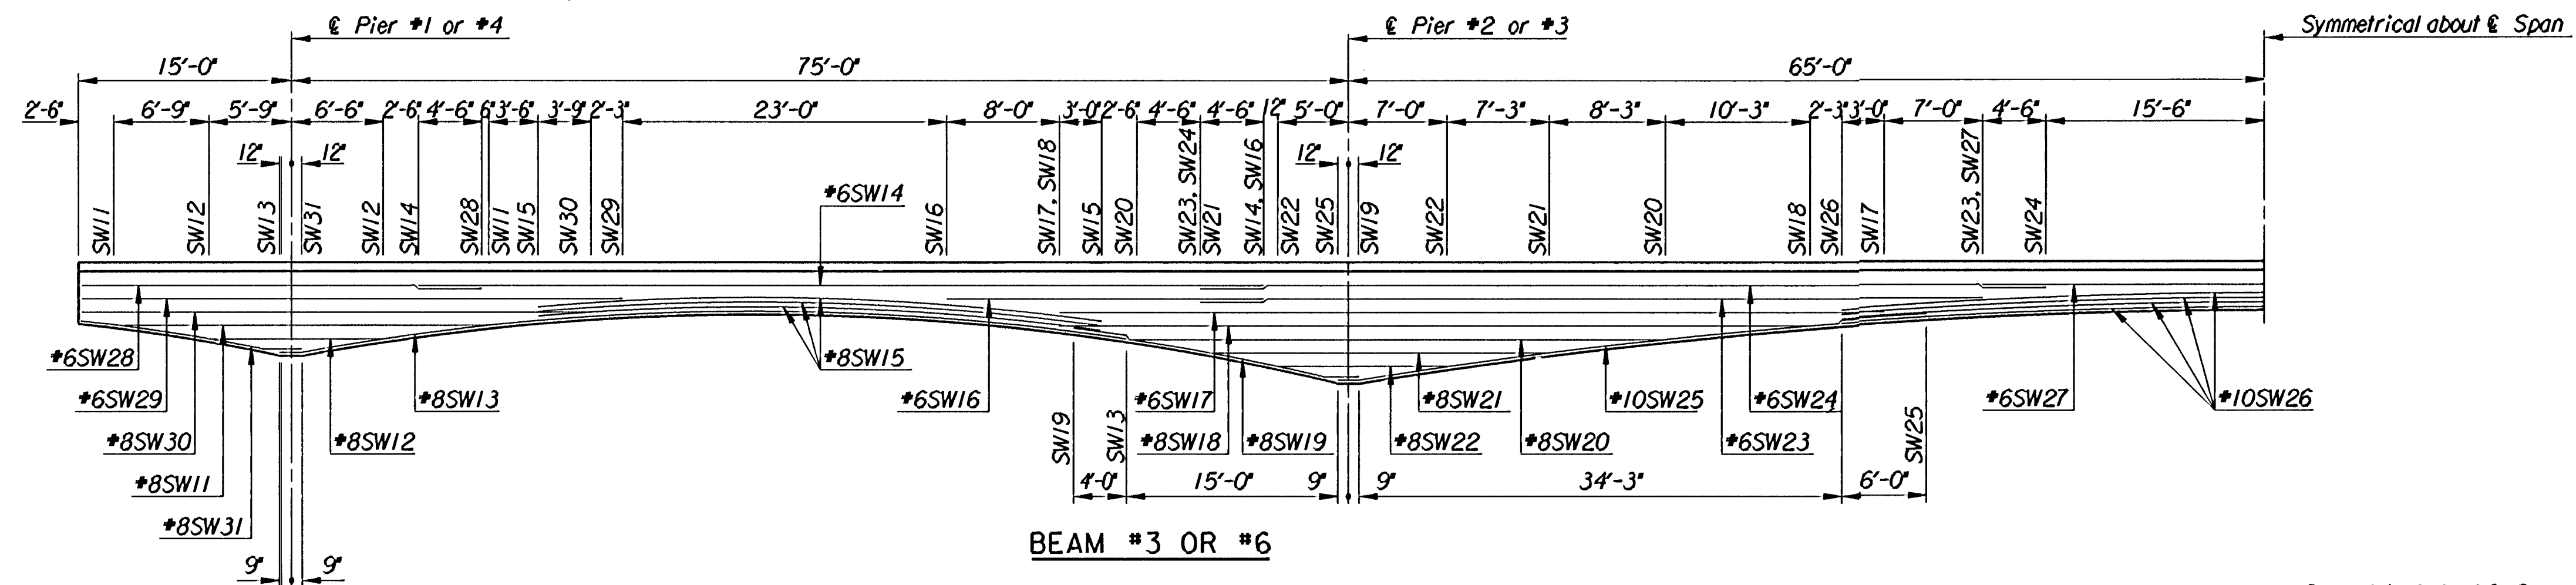


SHEET NO.	TOTAL SHEETS
C57	131

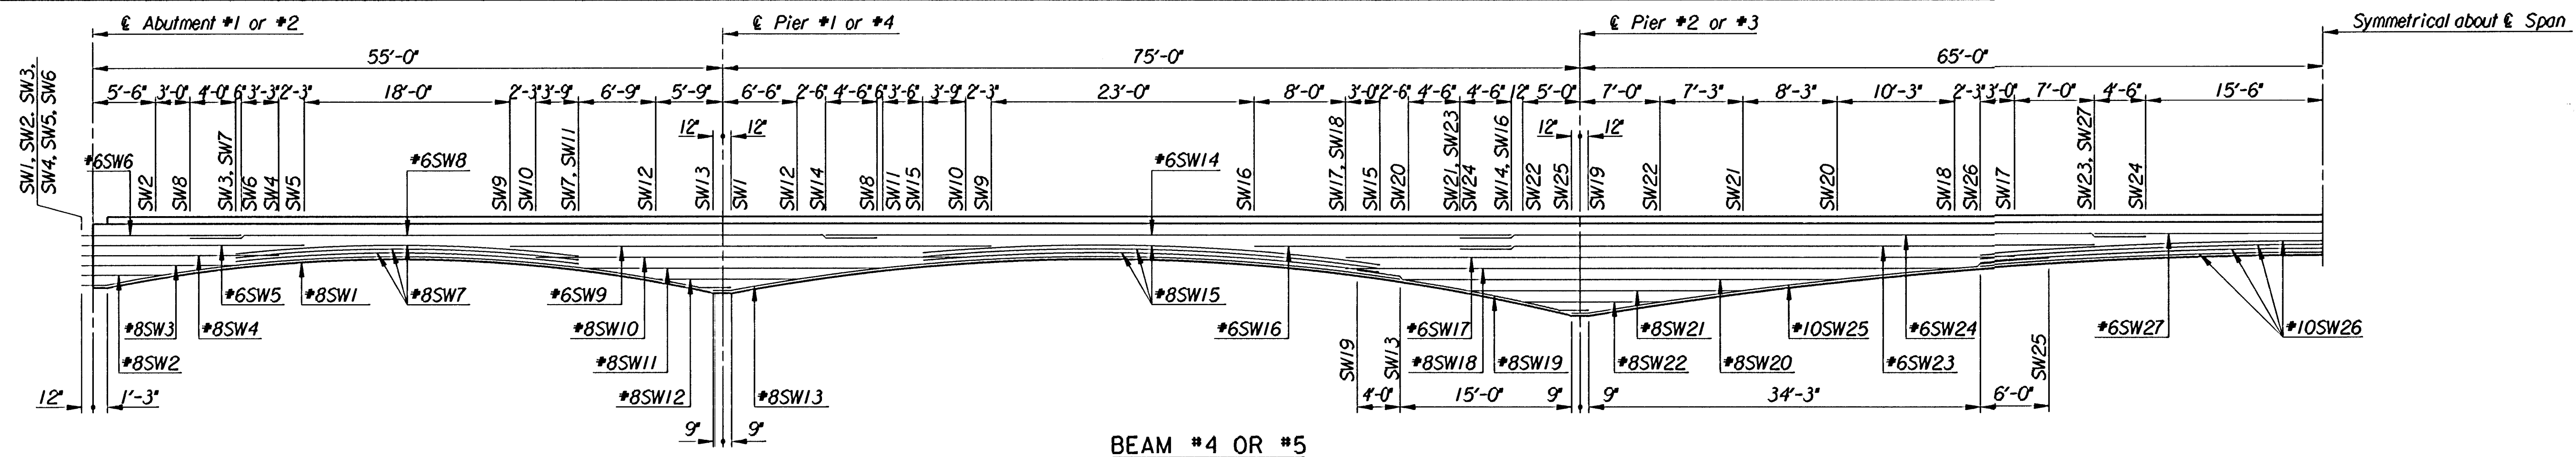

Note:
See Sheet No. C58 for Stirrup Spacing.

I			
No.	Revisions	By	Date
CITY OF WICHITA, KANSAS MICHAEL E. LINDEBAK, P.E.-CITY ENGINEER DOUGLAS AVENUE BRIDGE OVER ARKANSAS RIVER SIDEWALK BEAM DETAILS #1 CITY OF WICHITA PROJECT NO. 472-82721			
PROFESSIONAL ENGINEERING CONSULTANTS, P.A. ENGINEERS WICHITA, KANSAS			
Designed by	P.D.F.	Checked by	R.A.S.
Drawn by	W.L.L.	Date	Sept. 1997
		Job No.	95088-4