


BEAM ORDINATES
Along $\bar{x}$ Beam

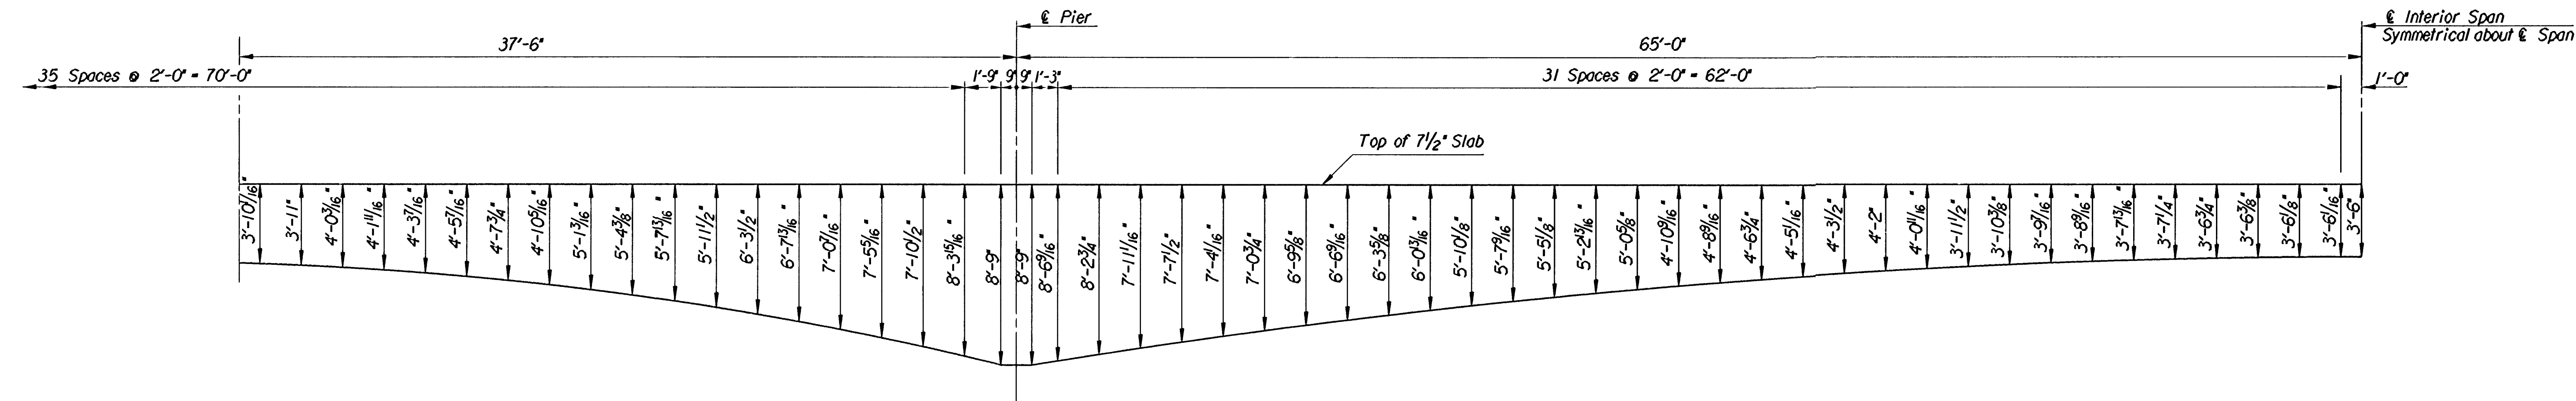

BEAM ORDINATES
Along $\bar{x}$ Beam

1			
No.	Revisions	By	Date
CITY OF WICHITA, KANSAS MICHAEL E. LINDEBAK, P.E.-CITY ENGINEER DOUGLAS AVENUE BRIDGE OVER ARKANSAS RIVER BEAM #4 OR #5 ORDINATES CITY OF WICHITA PROJECT NO. 472-82721 PROFESSIONAL ENGINEERING CONSULTANTS, P.A. ENGINEERS WICHITA, KANSAS			
Designed by	R.A.S.	Checked by	R.A.S.
Drawn by	J.G.P.	Date	Sept. 1997
		Job No.	95088-4