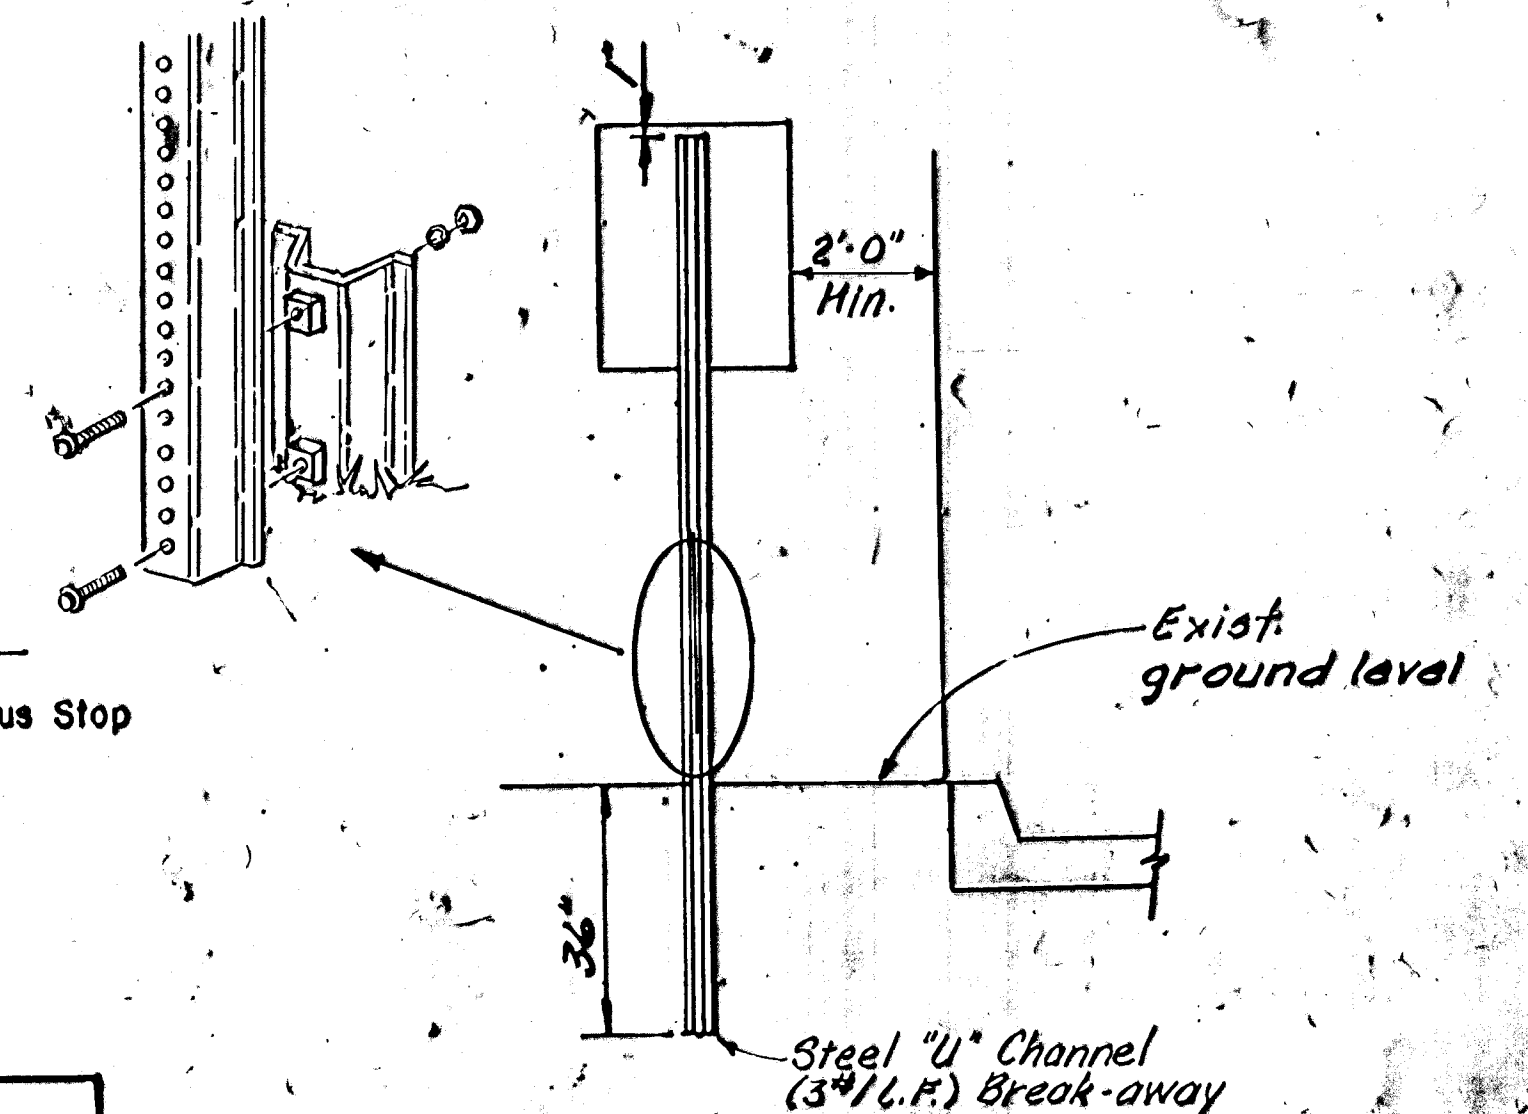


[illegible]

TRAFFIC SIGN INSTALLATION DETAIL
FOR SIGNS NOT GREATER THAN 12" WIDE



RECAPITULATION OF MATERIALS		
ITEMS	TOTAL	UNIT
Sign Face, High Intensity HA Reflective Sheeting)		S.F.
Steel "U" Channel Sign Post		L.F.
Breakaway Sign Post, 1 3/4" x 1 3/4" x Varies		L.F.
Breakaway Anchor Sleeve, 2 1/4" x 2 1/4" x 18"		L.F.
Breakaway Sign Post Anchor, 2" x 2" x 36"		L.F.

SUMMARY OF QUANTITIES			
BID	ITEMS	TOTAL	UNIT
<i>Siging</i>		<i>Lump Sum</i>	<i>L.S.</i>

SIGN DESCRIPTION				
CLASSIFICATION	TYPE	PROCESS	SIZE	AREA
R1-1	STOP SIGN	REVERSE SCREEN	30" x 30"	9.18 SQ. FT.
R3-7R	RT. LANE MUST TURN RT.	DIRECT SCREEN	30" x 30"	6.25 SQ. FT.
R8-3a	NO PARKING	DIRECT SCREEN	12" x 12"	1.00 SQ. FT.
R2-1	SPEED LIMIT	DIRECT SCREEN	24" x 30"	9.00 SQ. FT.
①	SNOW EMERGENCY ROUTE	DIRECT SCREEN	12" x 18"	1.50 SQ. FT.
②	NO PARKING/BUS STOP	DIRECT SCREEN	12" x 24"	2.00 SQ. FT.
S-1	NO LT. TURN	DIRECT SCREEN	24" x 36"	6.00 SQ. FT.
③	Expressway Supplemental Guide Sign			
④	Expressway Boundary & Orientation Sign			
⑤	R3-8 Double R			

NOTE: ALL LETTER, NUMBER & SYMBOL SIZES, SPACING & COLORS AND THE SIGN COLORS SHALL CONFORM TO THE CURRENT "MANUAL ON UNIFORM TRAFFIC CONTROL DEVICES."

ALL SIGN MATERIAL TO BE 0080" ALUMINUM.

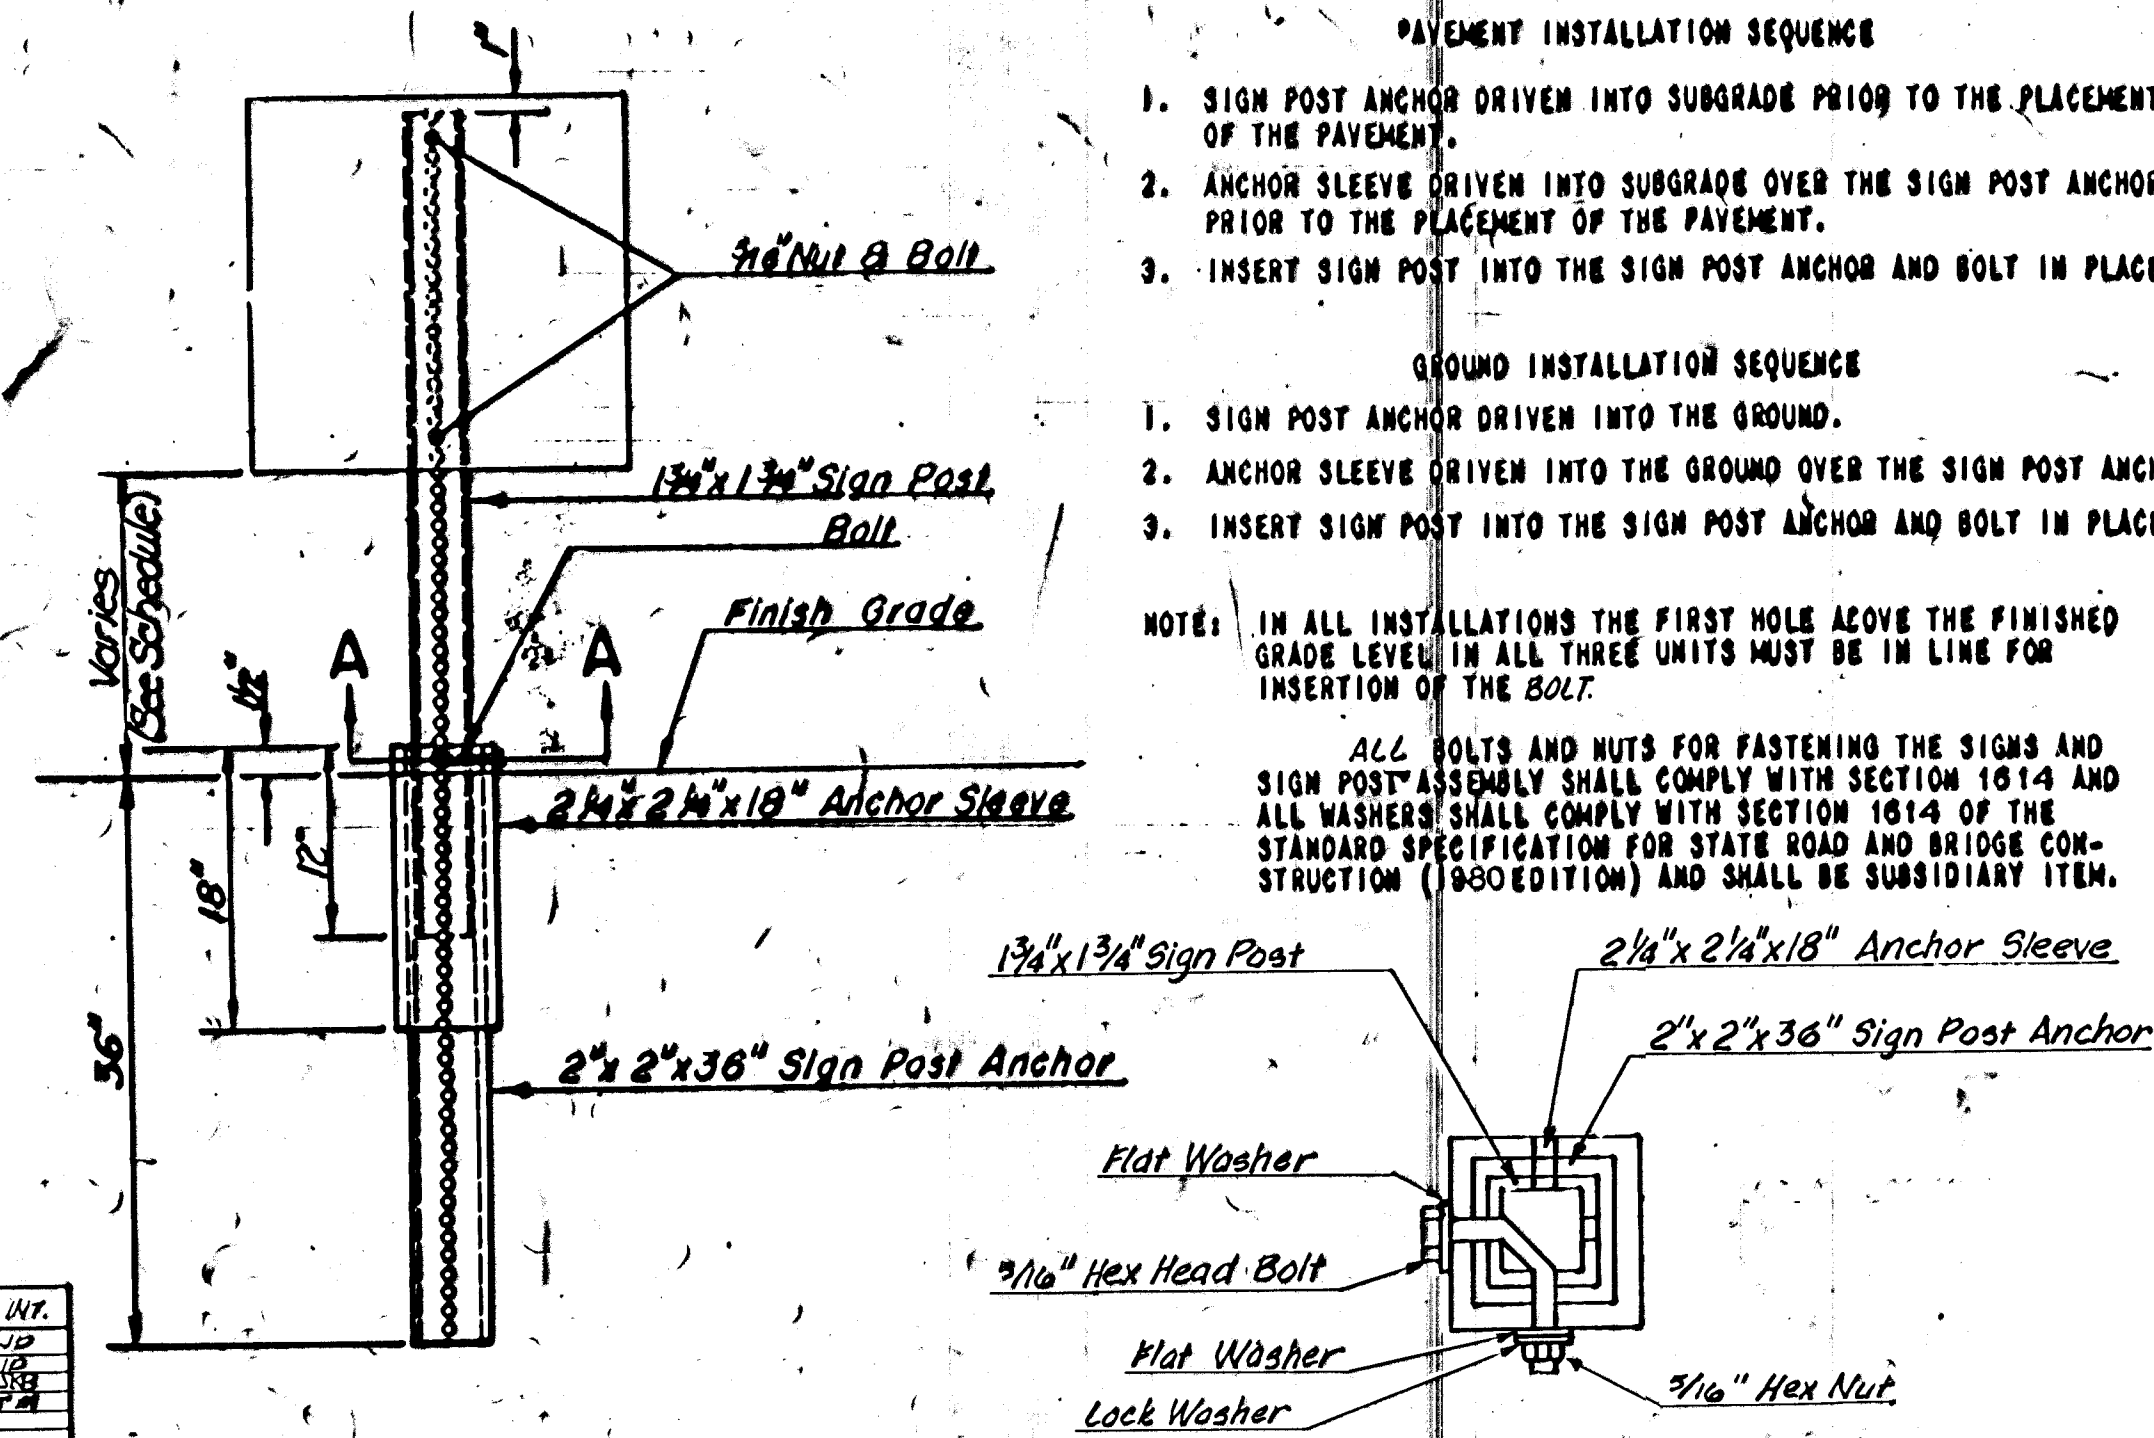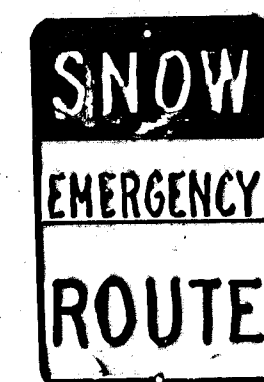

SECTION A-A
BREAK-AWAY SIGN POST DETAIL

WICHITA, KANSAS			
SIGNING DETAILS			
JOB NO.	DATE	CHECK	
SCALE: None	DRAWING	APPROV	SH of