




4+50

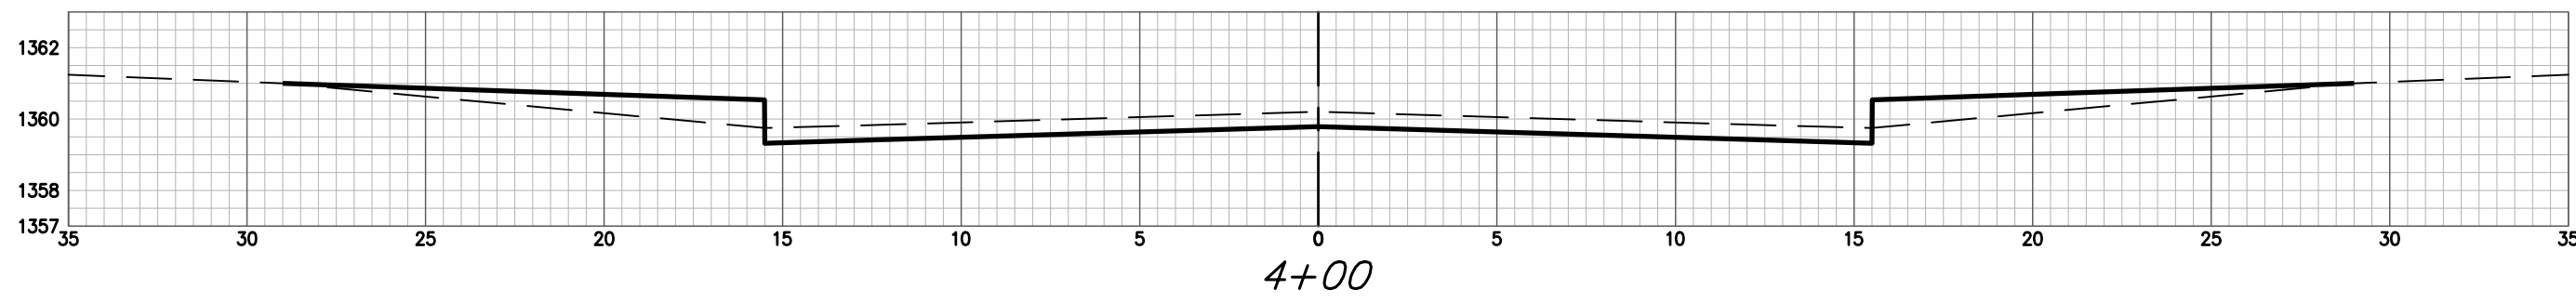


4+00

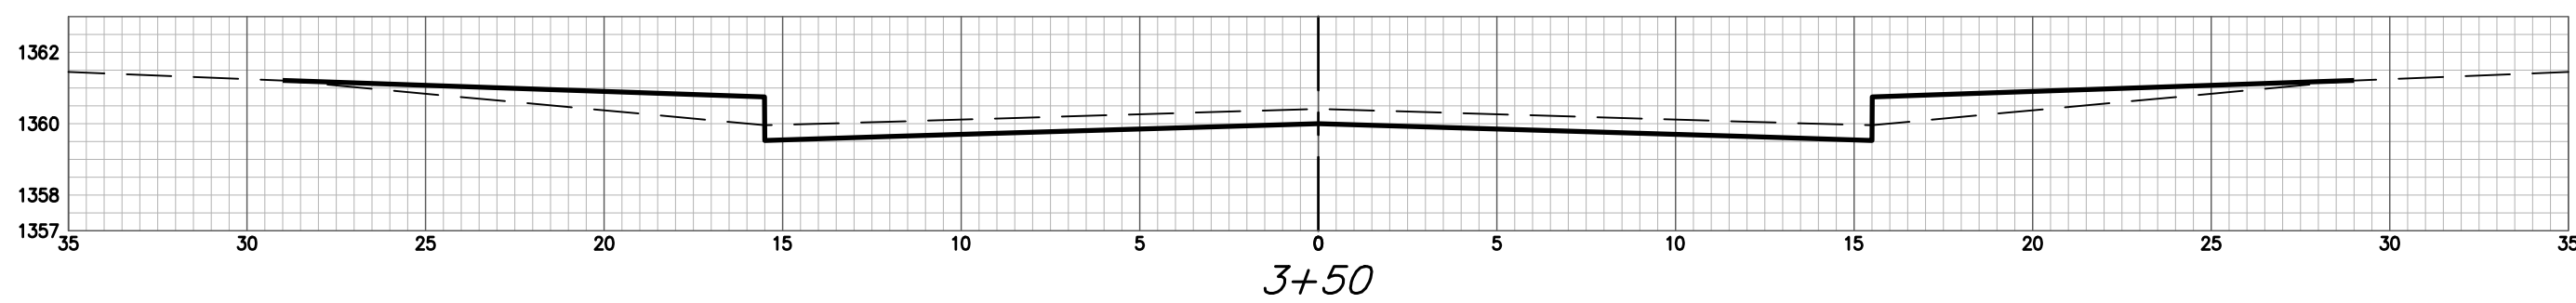


3+50

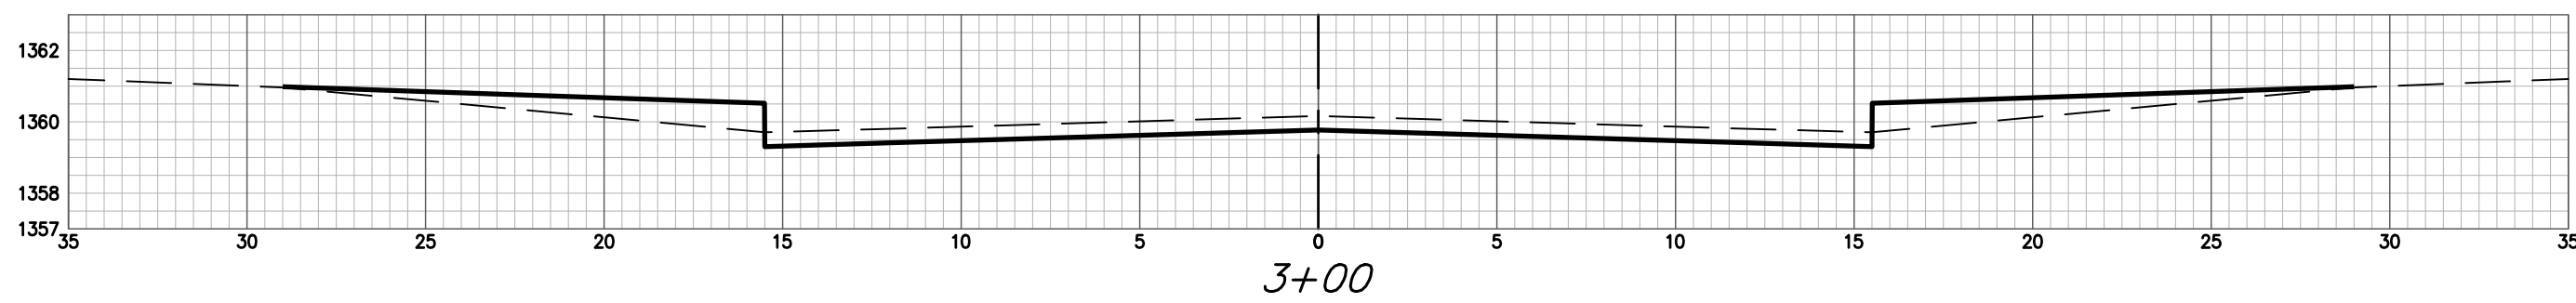

3+00

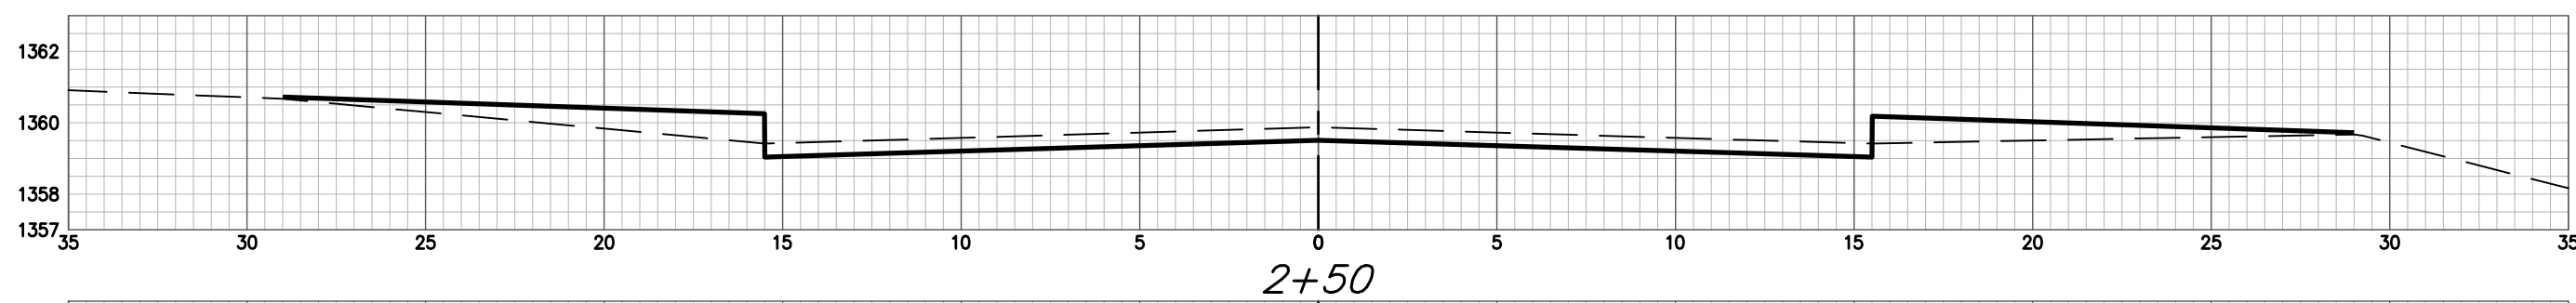


2+50

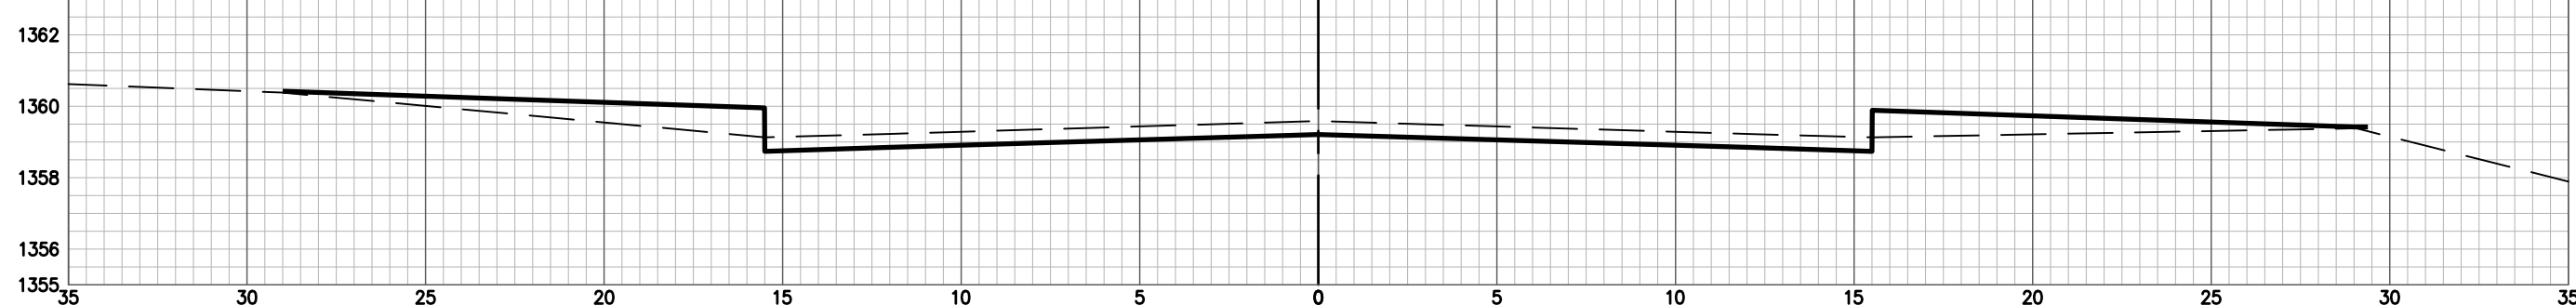


2+00




1+50

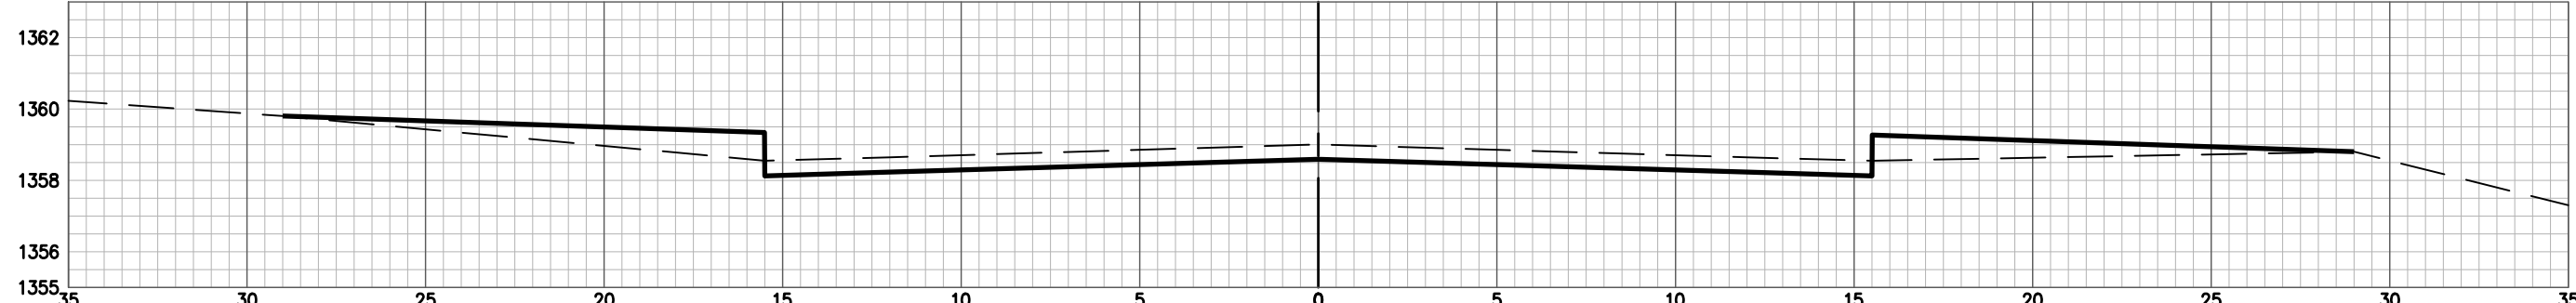


1+00

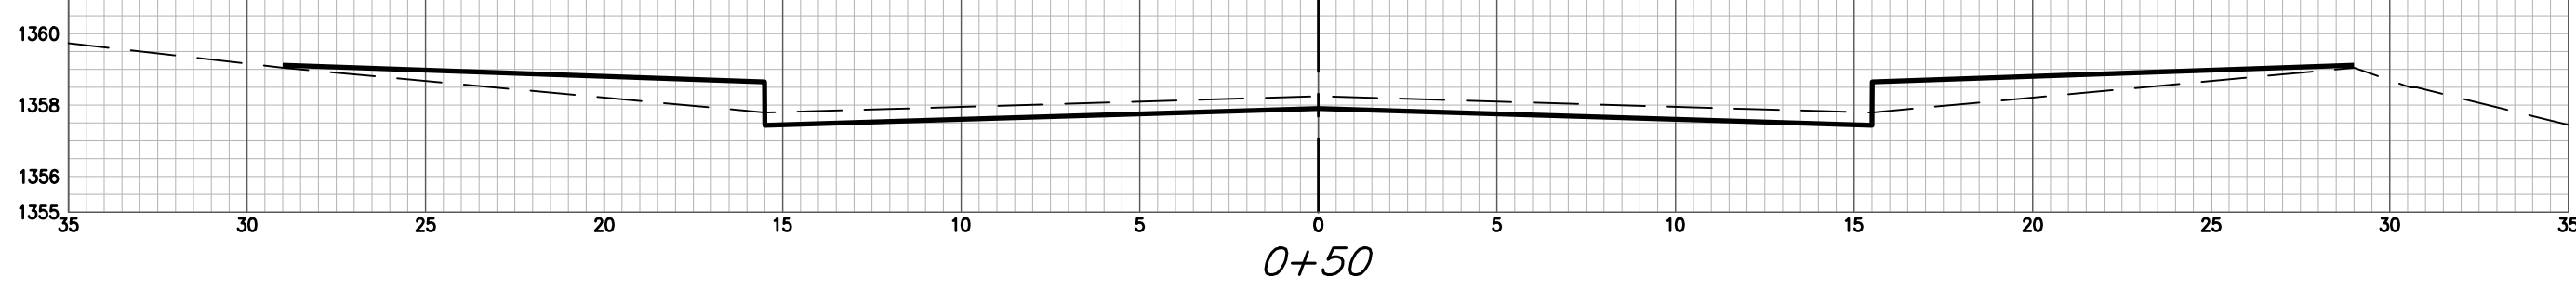


0+50

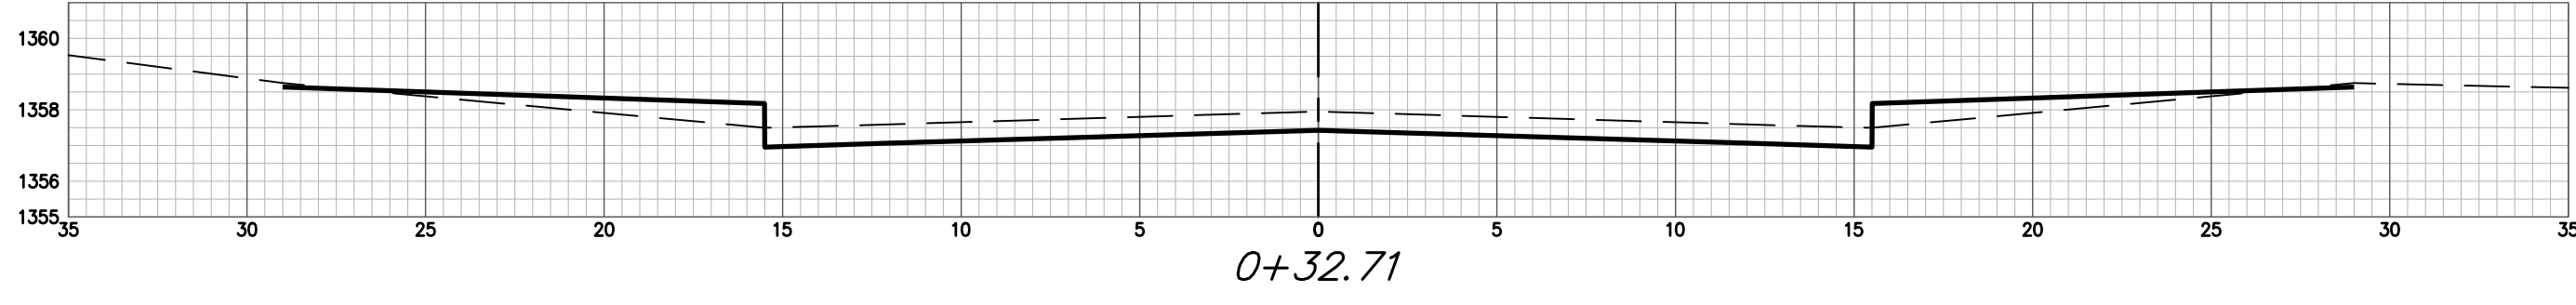


0+32.71

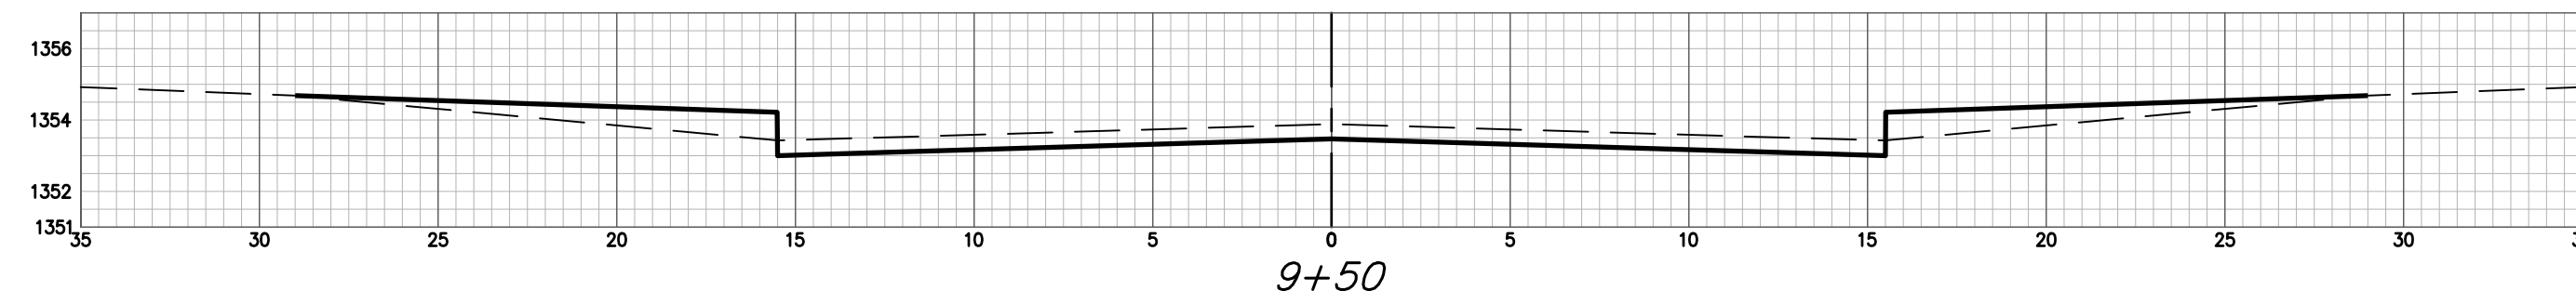


9+50

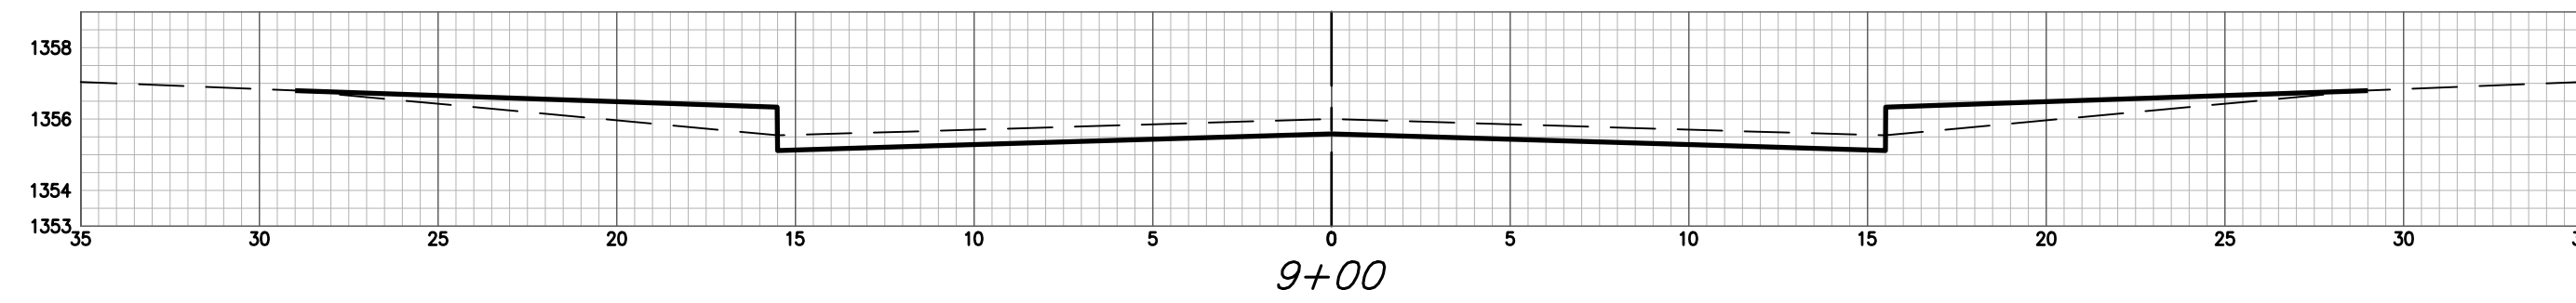


9+00

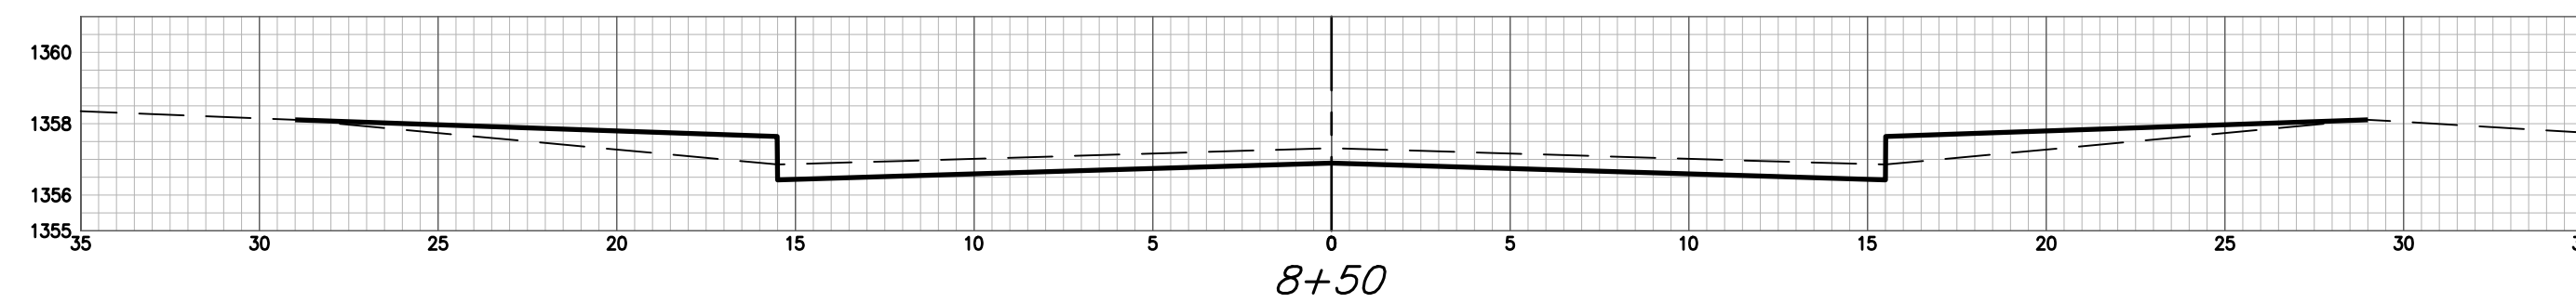


8+50

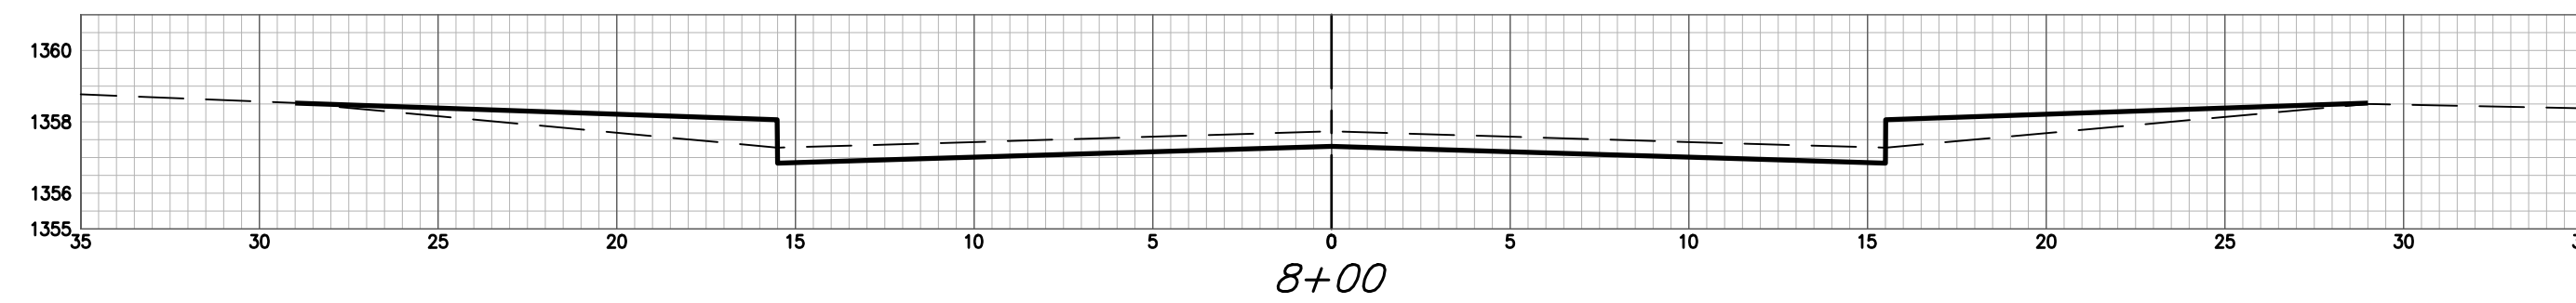


8+00

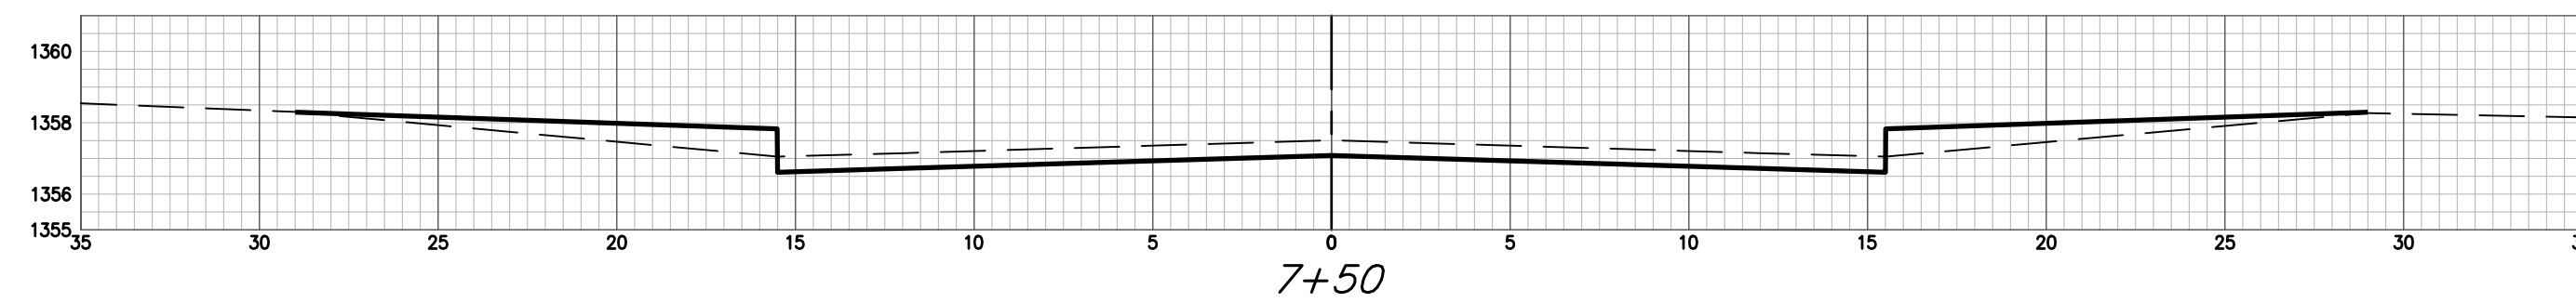


7+50

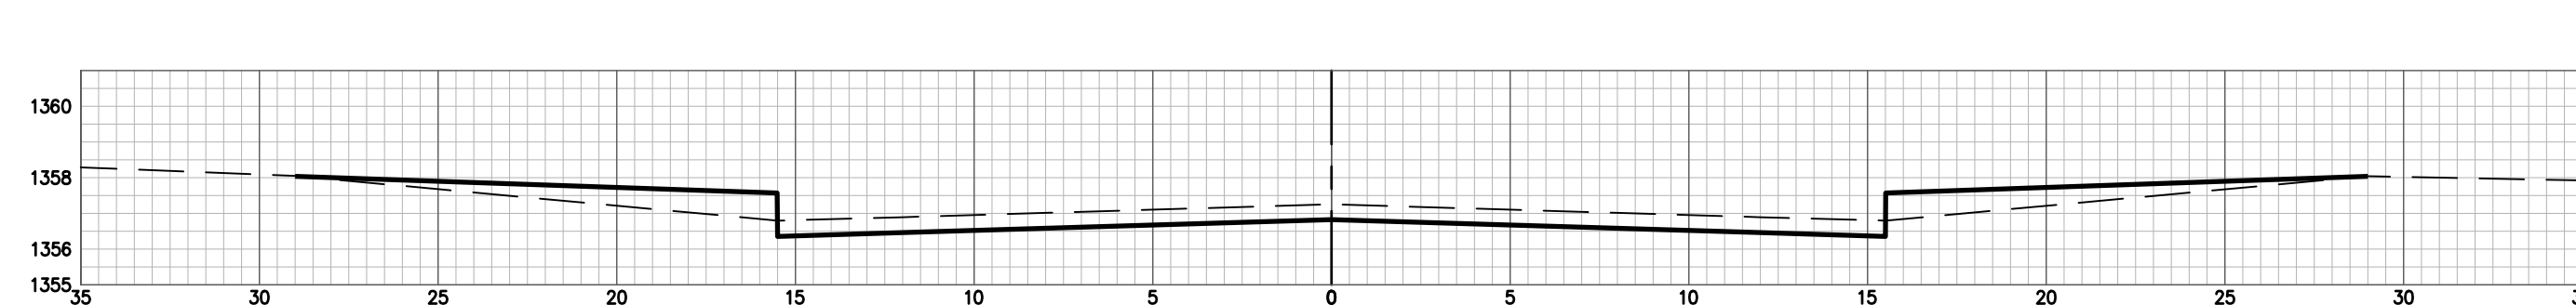


7+00

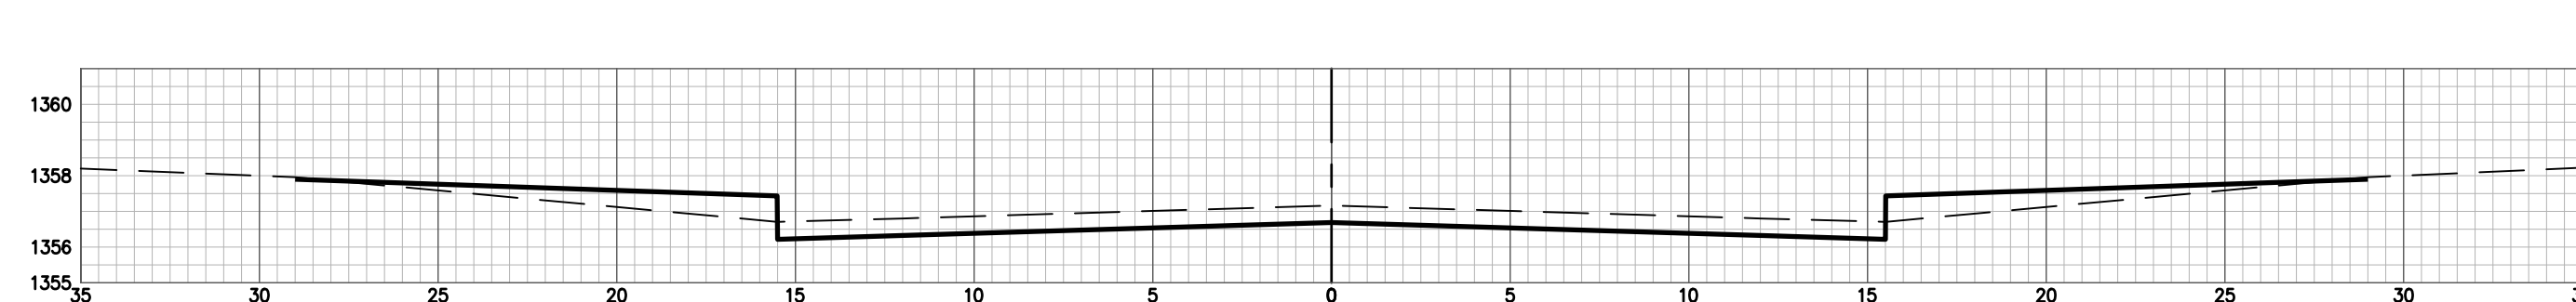


6+50

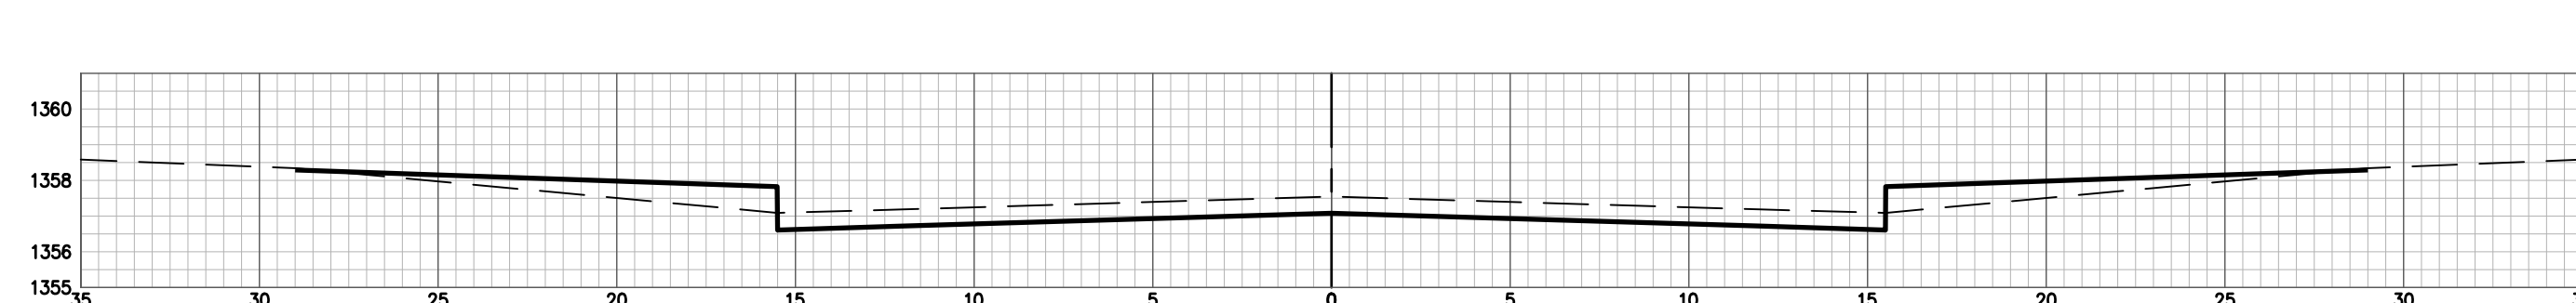

6+00

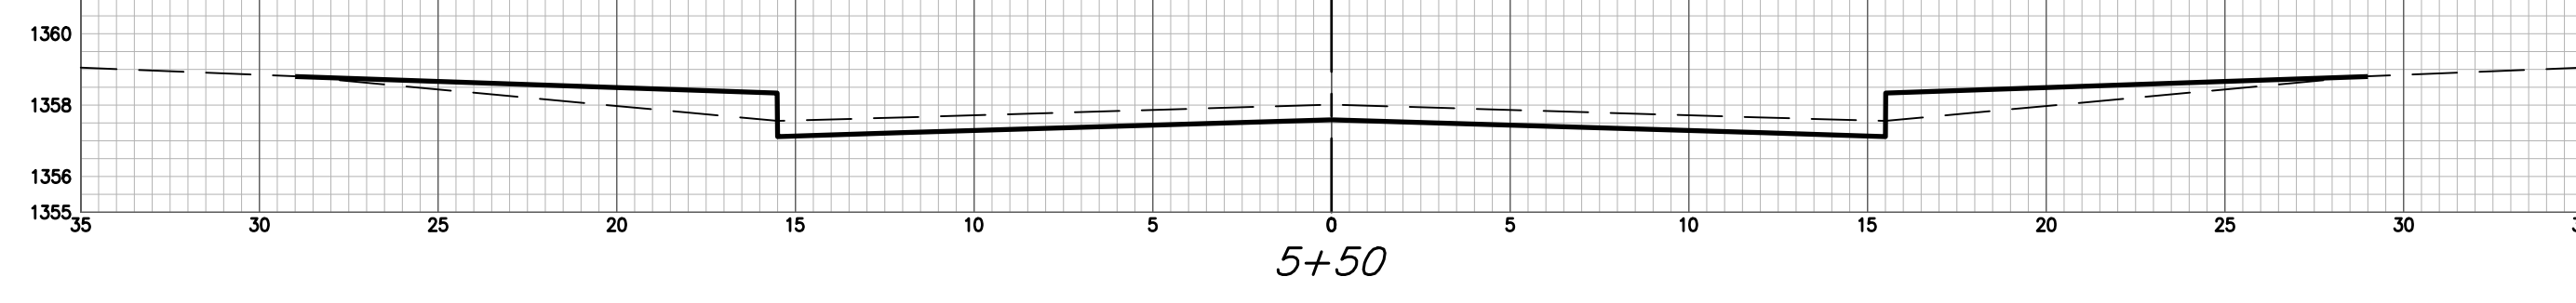

5+50

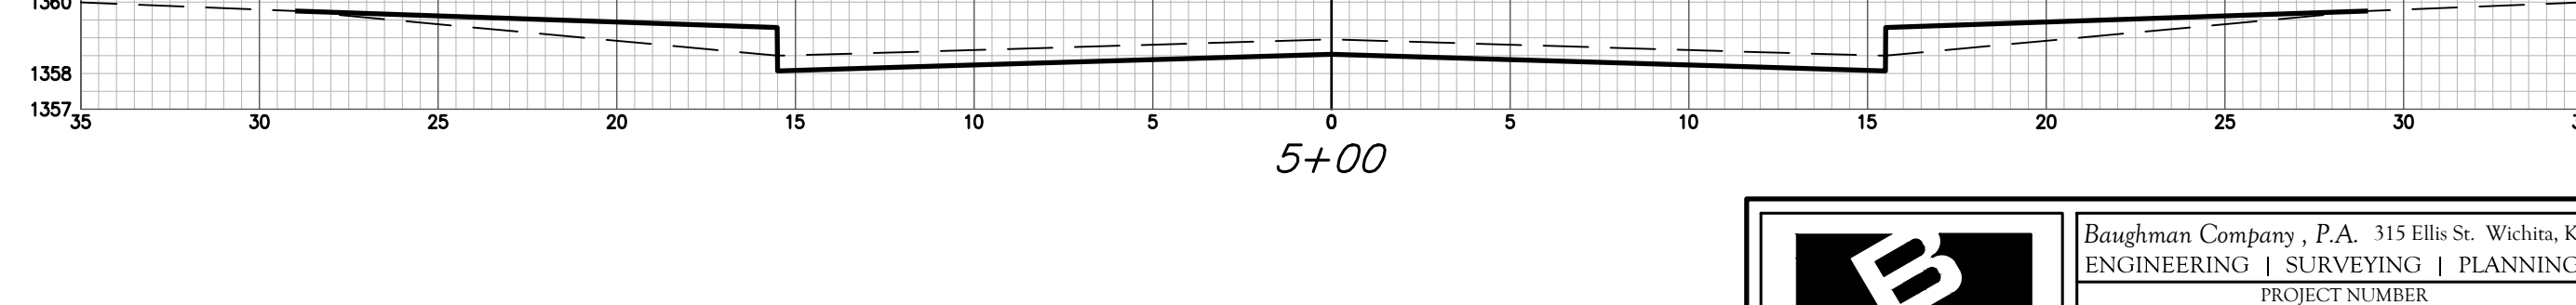

5+00

JEWELL CT

	Baughman Company, P.A. 315 Ellis St. Wichita, KS 67211 P 316-262-7271 F 316-262-0149	
	ENGINEERING SURVEYING PLANNING LANDSCAPE ARCHITECTURE	
	PROJECT NUMBER 472-2020-085619	SHEET 20 OF 23

E:\Projects\Turkey Creek 4th_Engineering\Phase 2\Str_20-08-E641\STR PLANS.dwg