


FHWA REGION NO.	STATE	PROJECT NO.	YEAR	SHEET NO.	TOTAL SHEETS
7	KANSAS	87-N-0047-01 STP-N 004(701)	1994	21	21

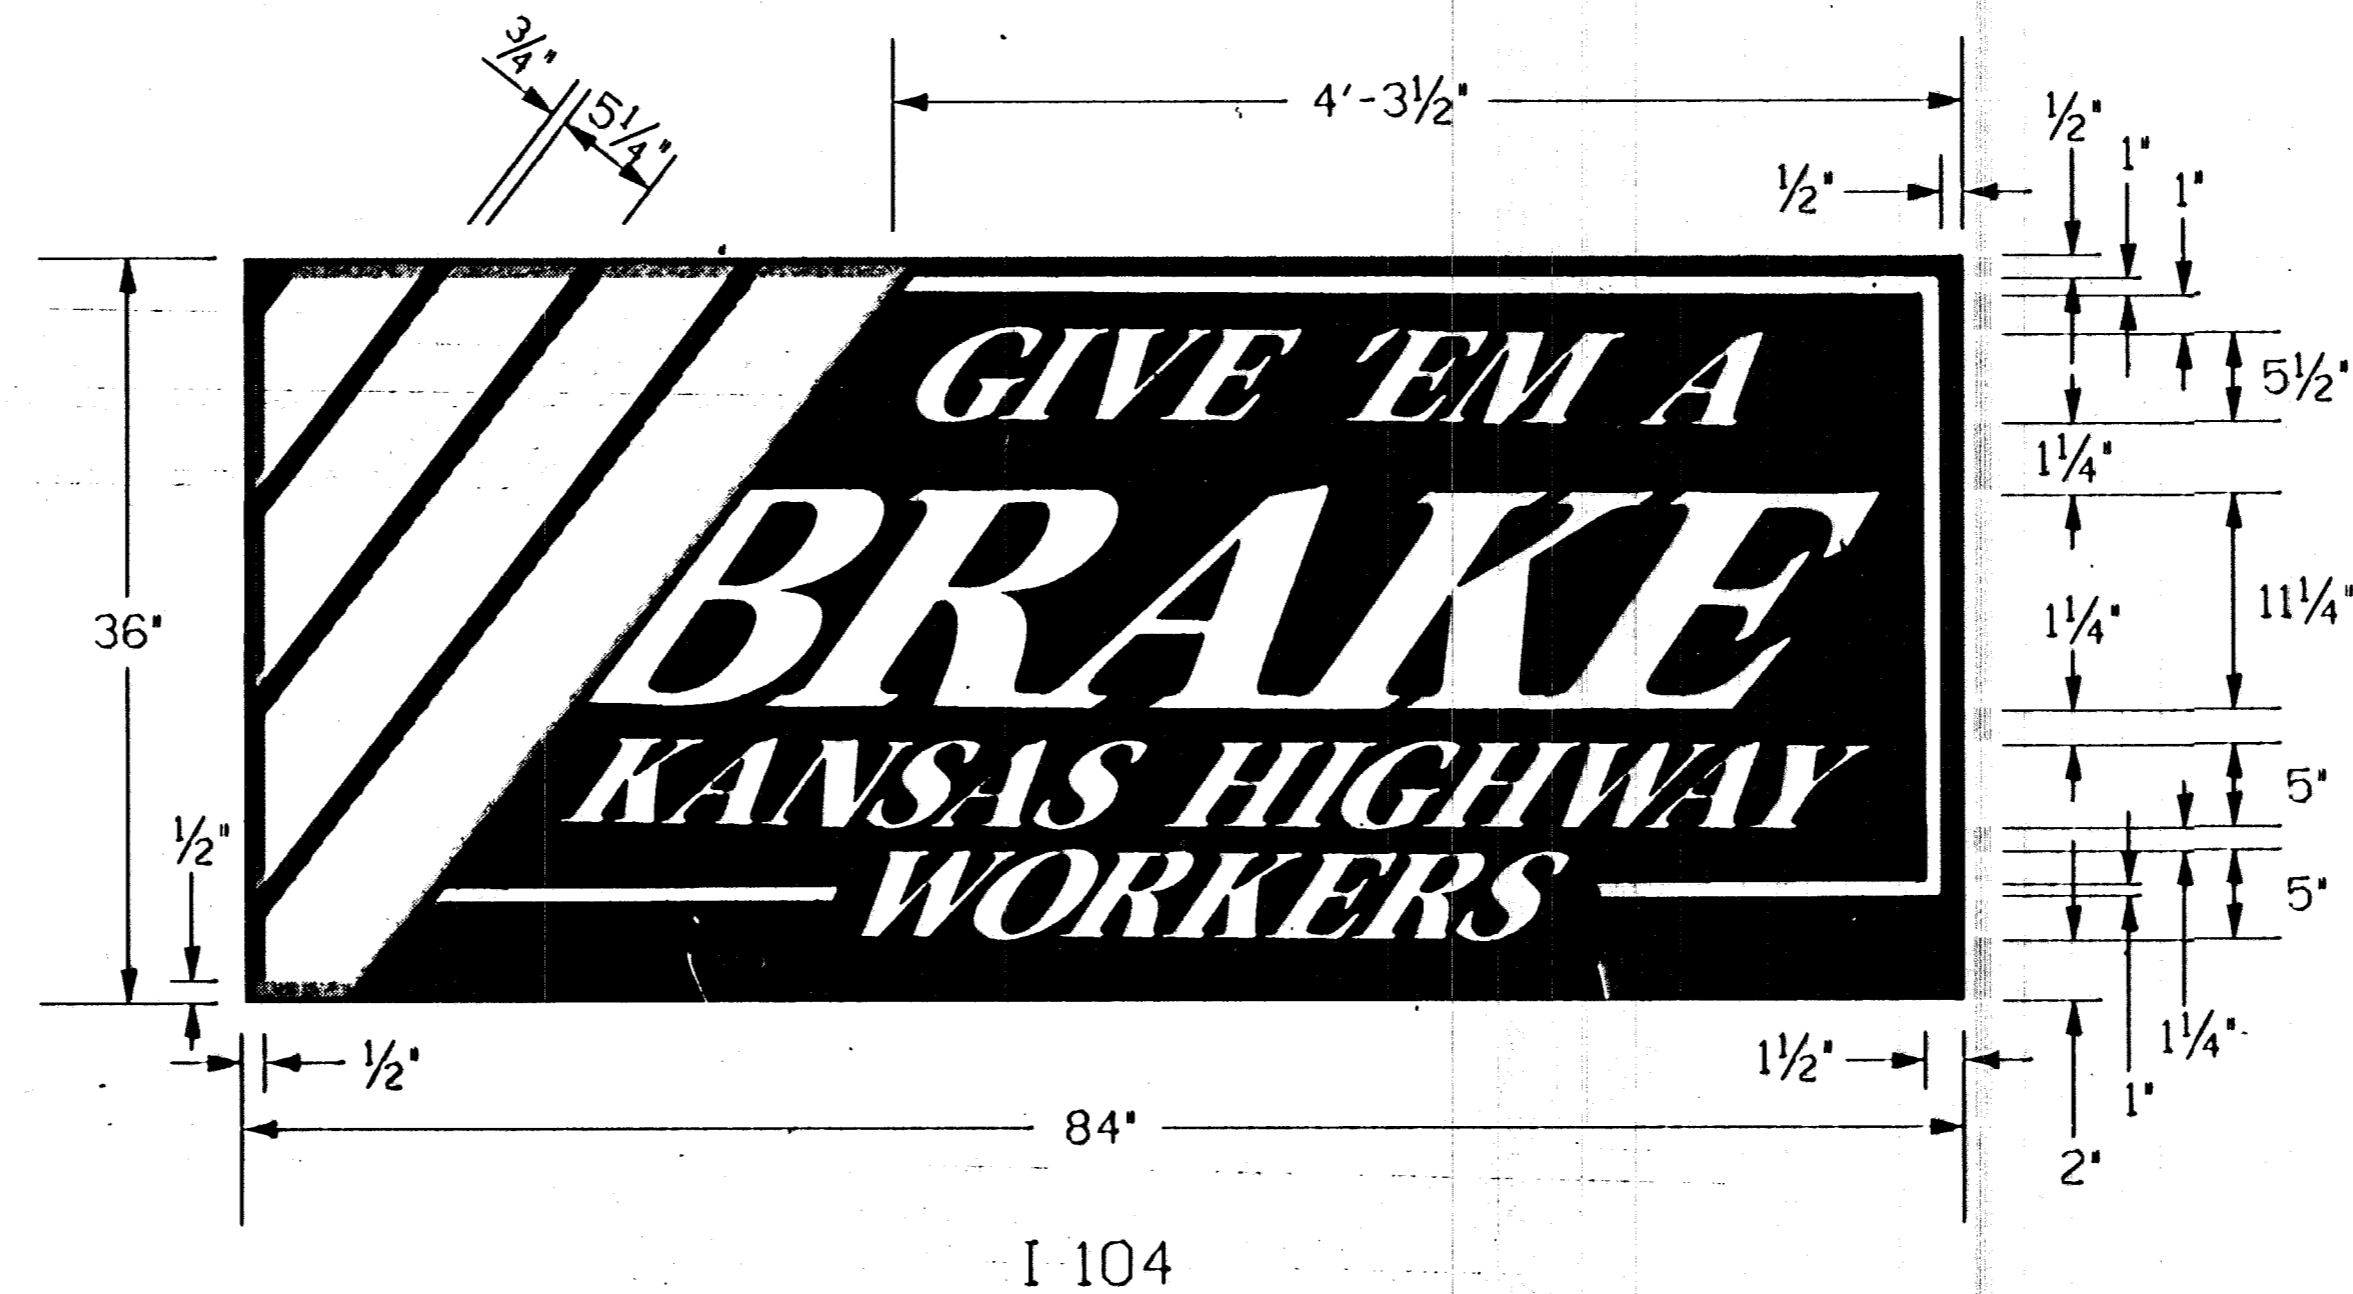

I 104

OPTICALLY SPACE LINES OF LEGEND.

- FONT: GARTH GRAPHIC
- SLANT: 35°
- SPACING: 100% (EXCEPT 'BRAKE')
- COLORS: BACKGROUND - BLACK
- GIVE 'EM A - WHITE
- BRAKE - WHITE
- KANSAS HIGHWAY - ORANGE
- WORKERS - ORANGE
- BORDER - WHITE
- STRIPES - ORANGE

SIGN AND LEGEND NOT TO SCALE

The sign blank material shall be aluminum, wood, or fiberglass reinforced plastic.

The sign face shall be covered with high performance reflective sheeting.


The colors shall conform to federal specification L-S-300C.

The signs are to be erected to yield upon impact. Guy wires and tie-downs will not be allowed.

There are to be two informational signs erected per project; one for each direction of traffic.

Install sign following the Road Construction Ahead sign. The Engineer may designate a more appropriate location if conditions dictate.

The informational signs are not to interfere with the traffic control signs erected for the project.

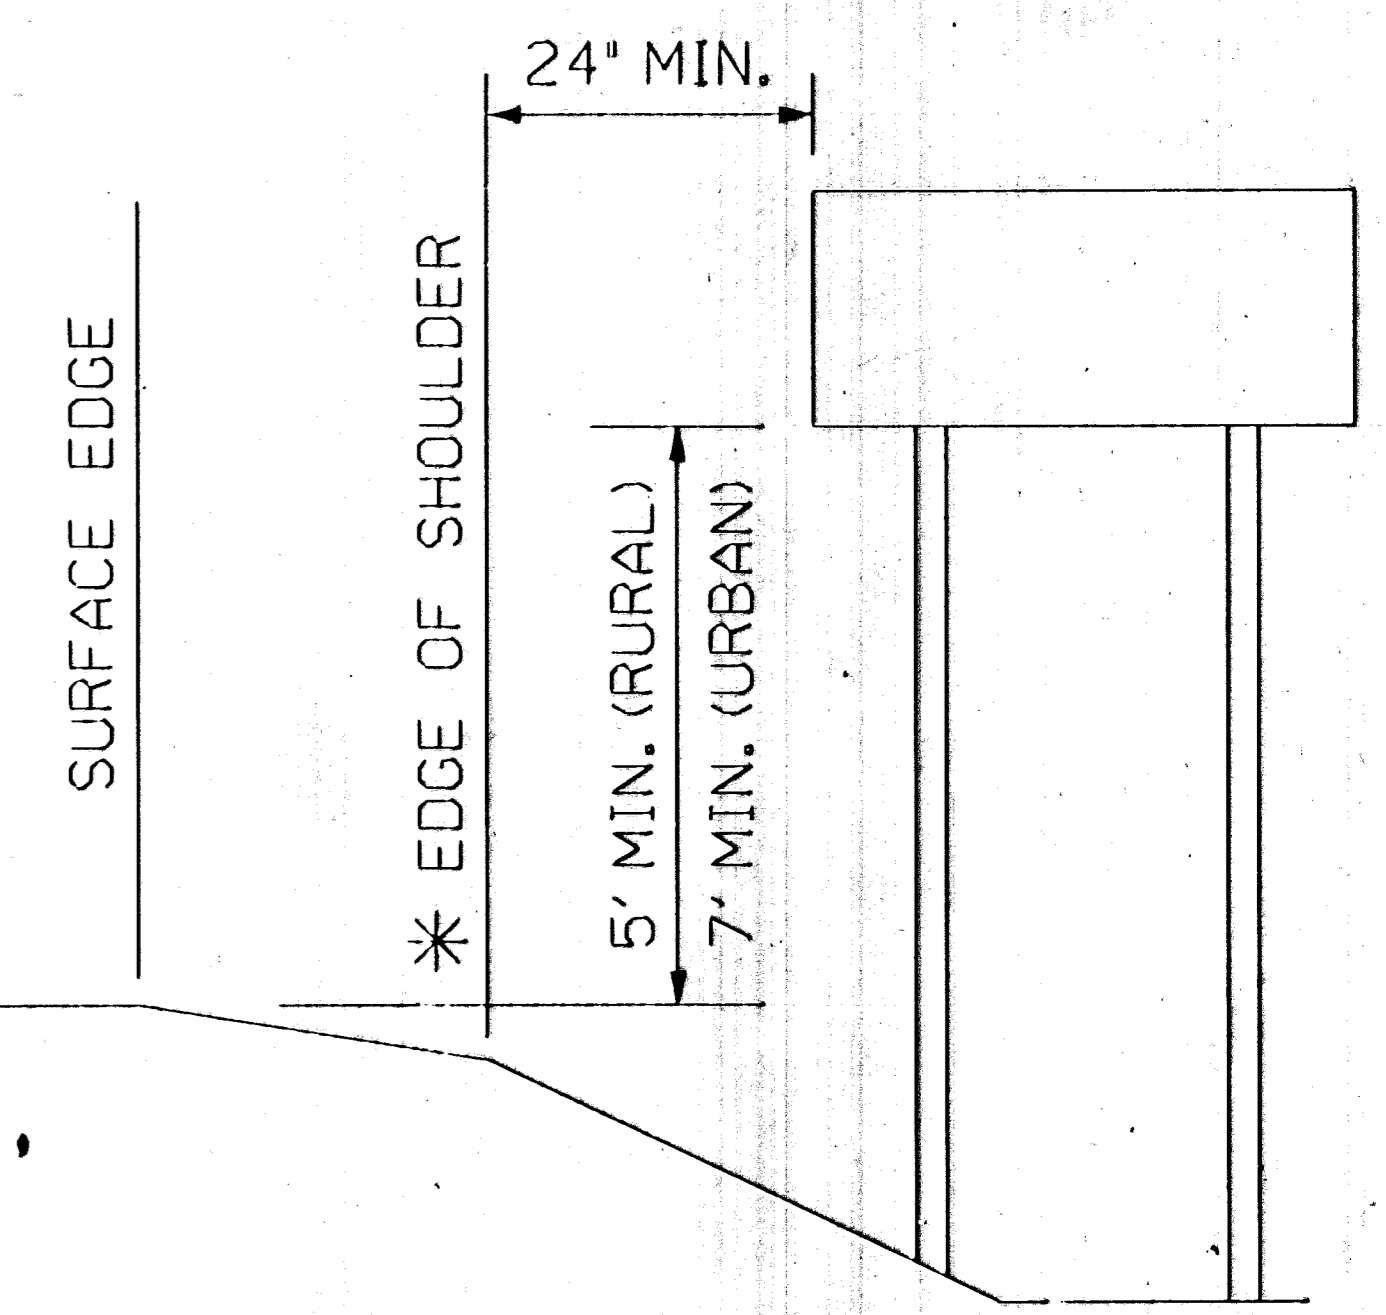

\* If there is no shoulder, the min. distance to the sign is measured from surface edge.

Height and Lateral Placement

3					
2					
1					
NO.	DATE	REVISIONS	BY	APP'D	
KANSAS DEPARTMENT OF TRANSPORTATION DETAILS FOR I 104 (INFORMATIONAL) SIGN 'GIVE 'EM A BRAKE'					
TE775				8-17-93	
DESIGNED BY	DATE	APP'D	QUANTITIES	TRACED BY	
DESIGN CR.	DETAIL CR.	QUANT. CR.			

18-553