



SURV. PLOT CADD DES. DR. TR. CKD. APP. Last Plot-Date: Today Plot-Time: HH-MM-SS

Note: Shift Traffic Control to other Quadrant upon Completion of this Quadrant.

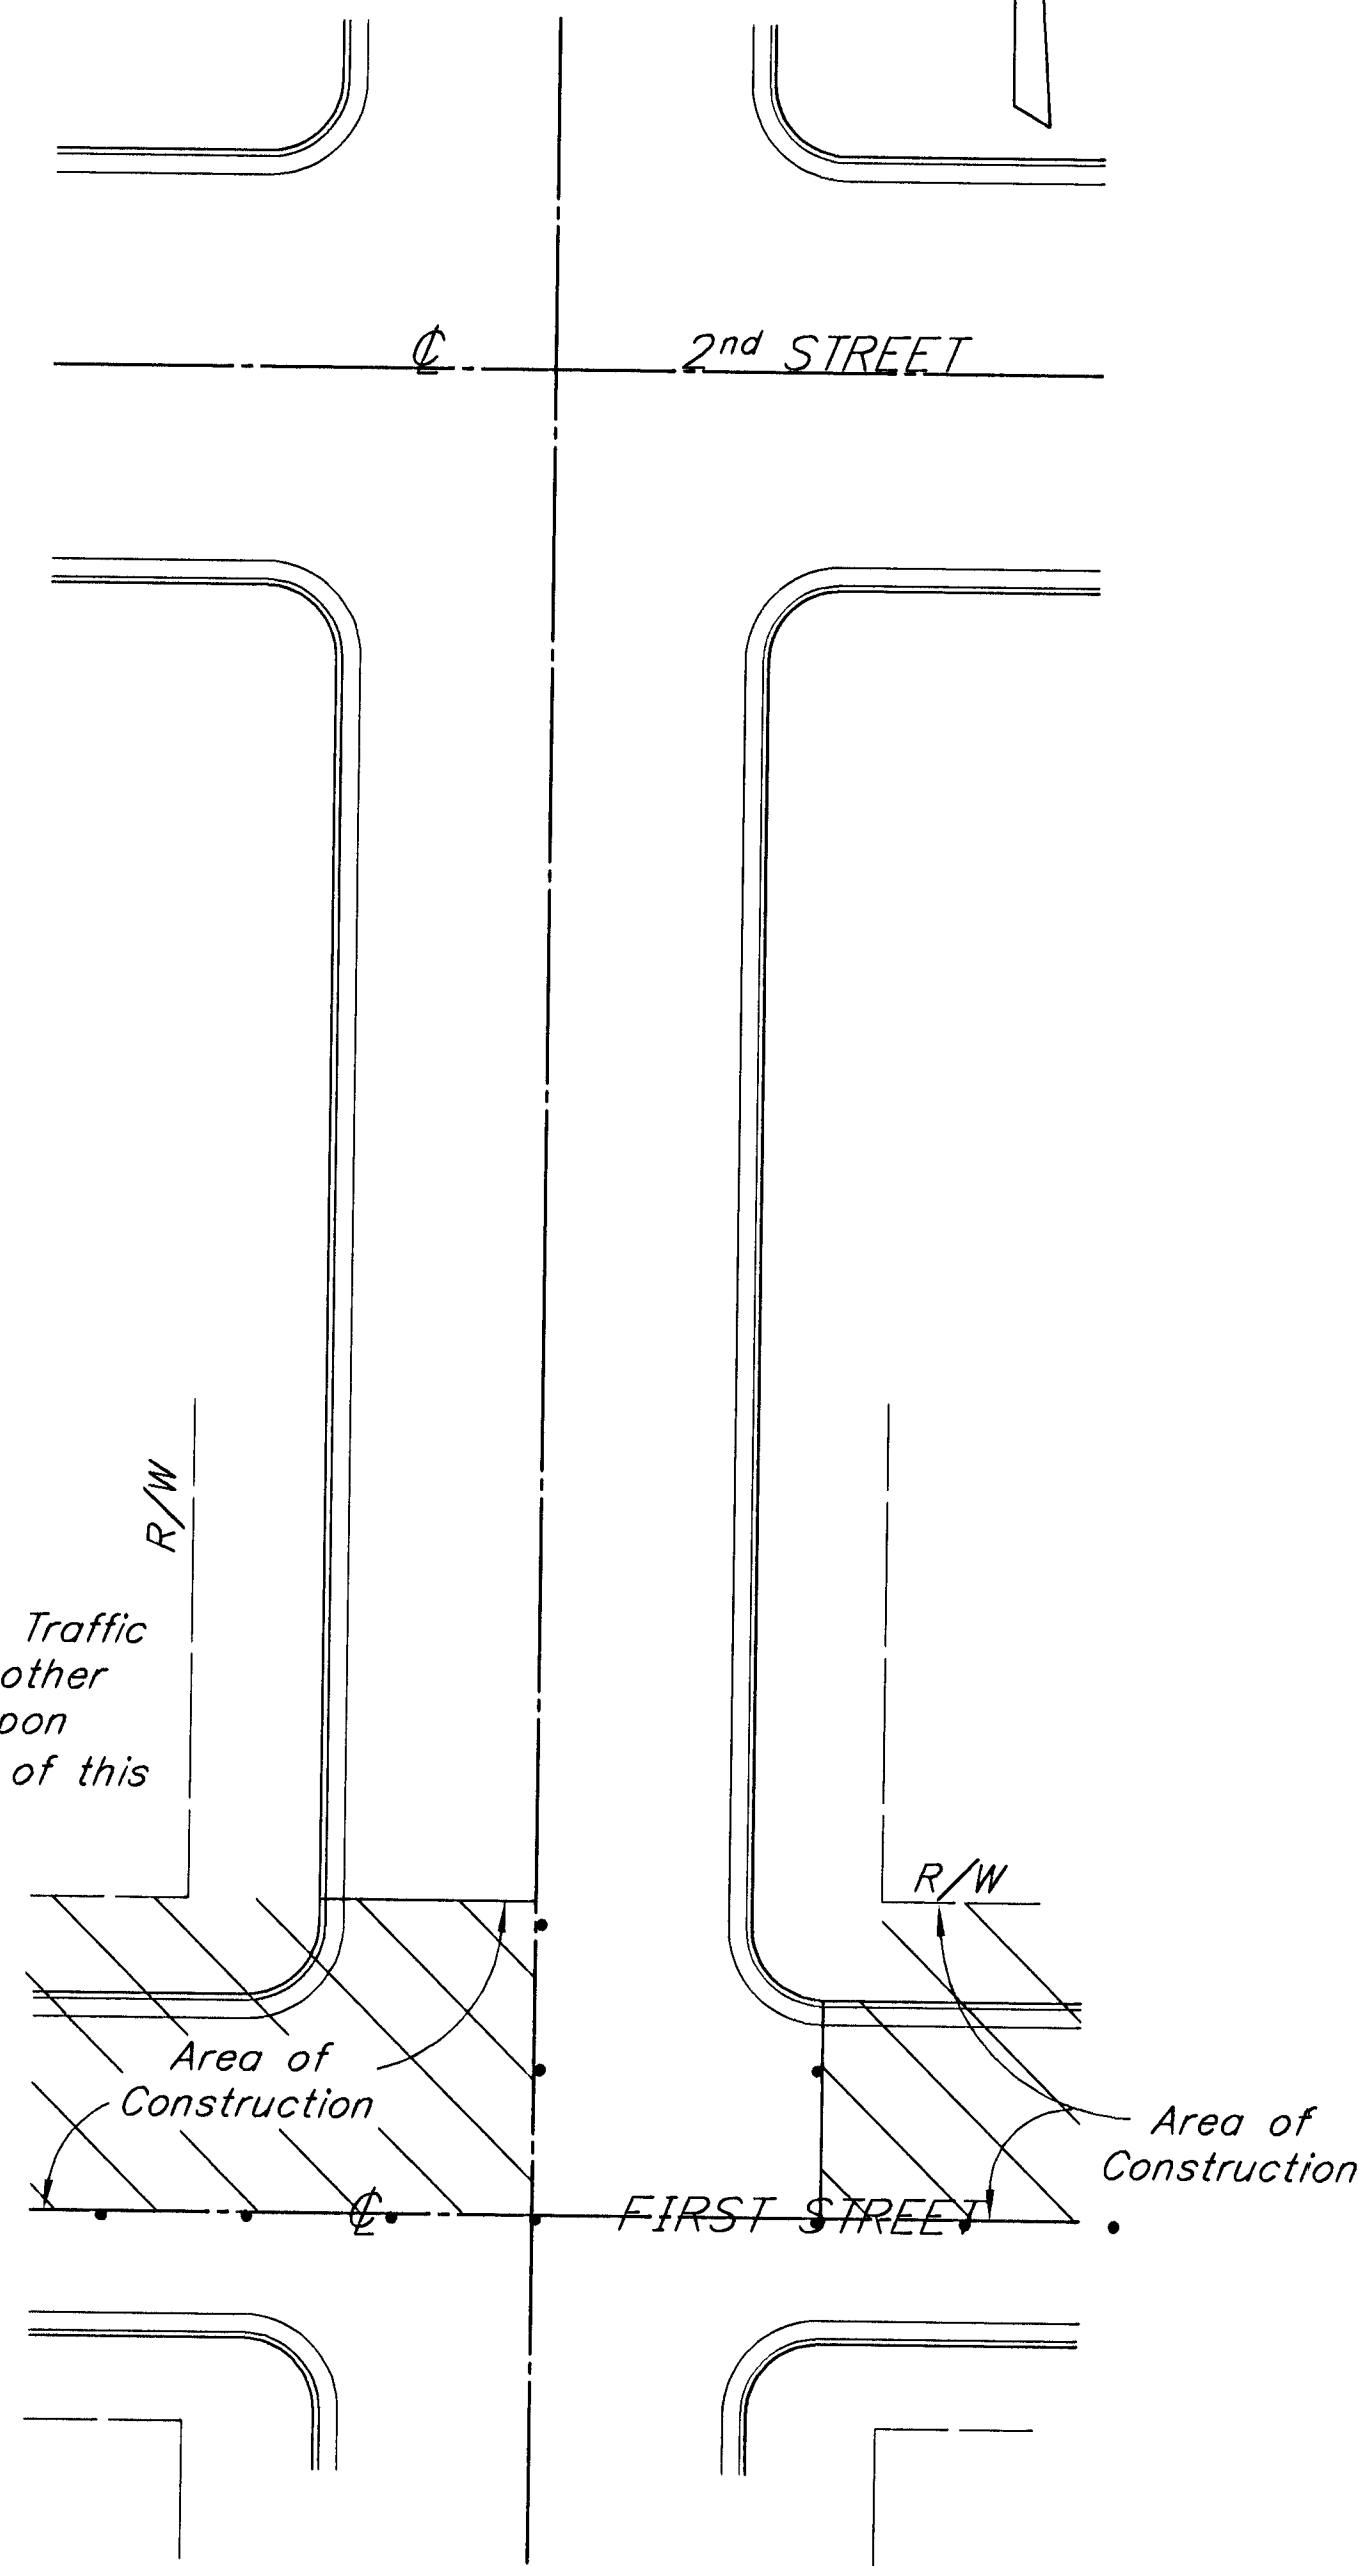


Typical Intersection
Traffic Through Construction

PHASE I
N.T.S.

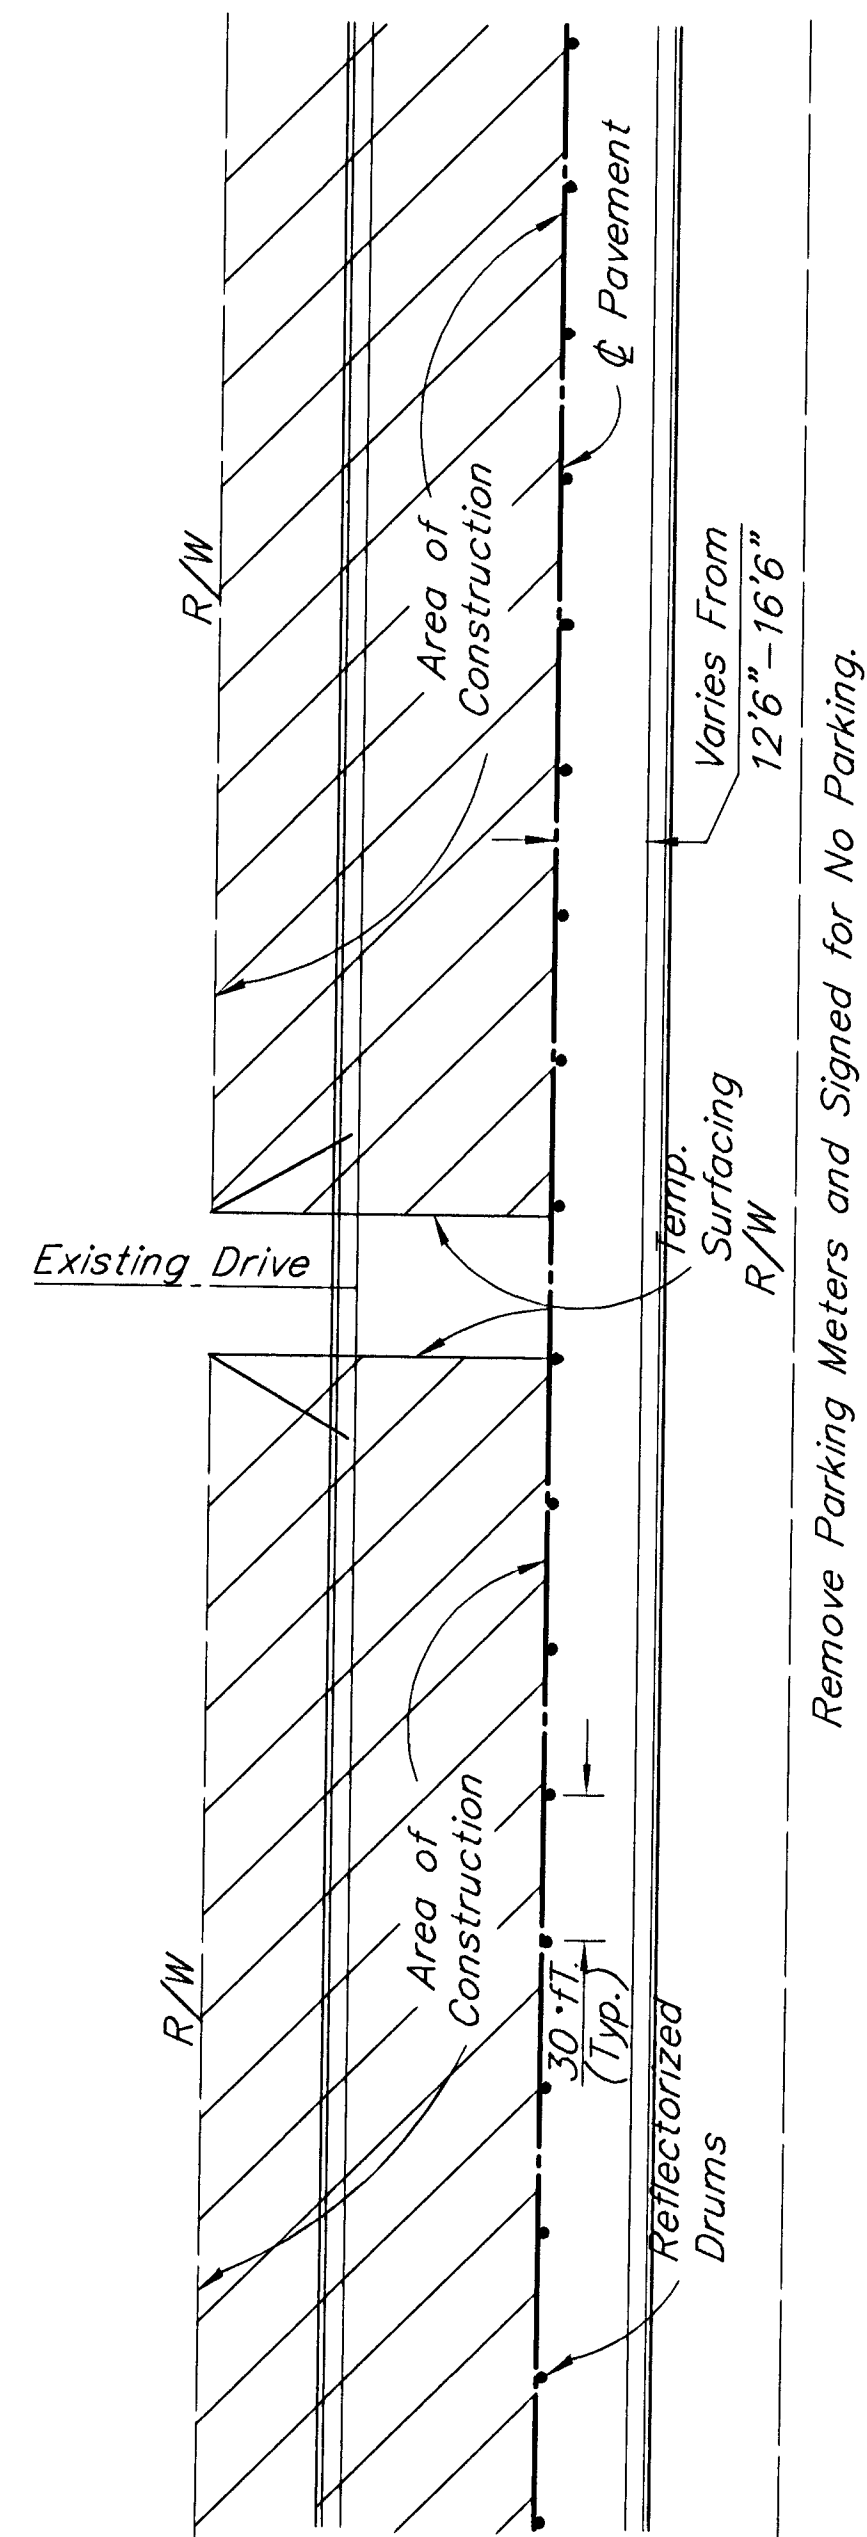


Typical Section
Traffic Through Construction

Note: All Traffic Signing to Conform to MUTCD.

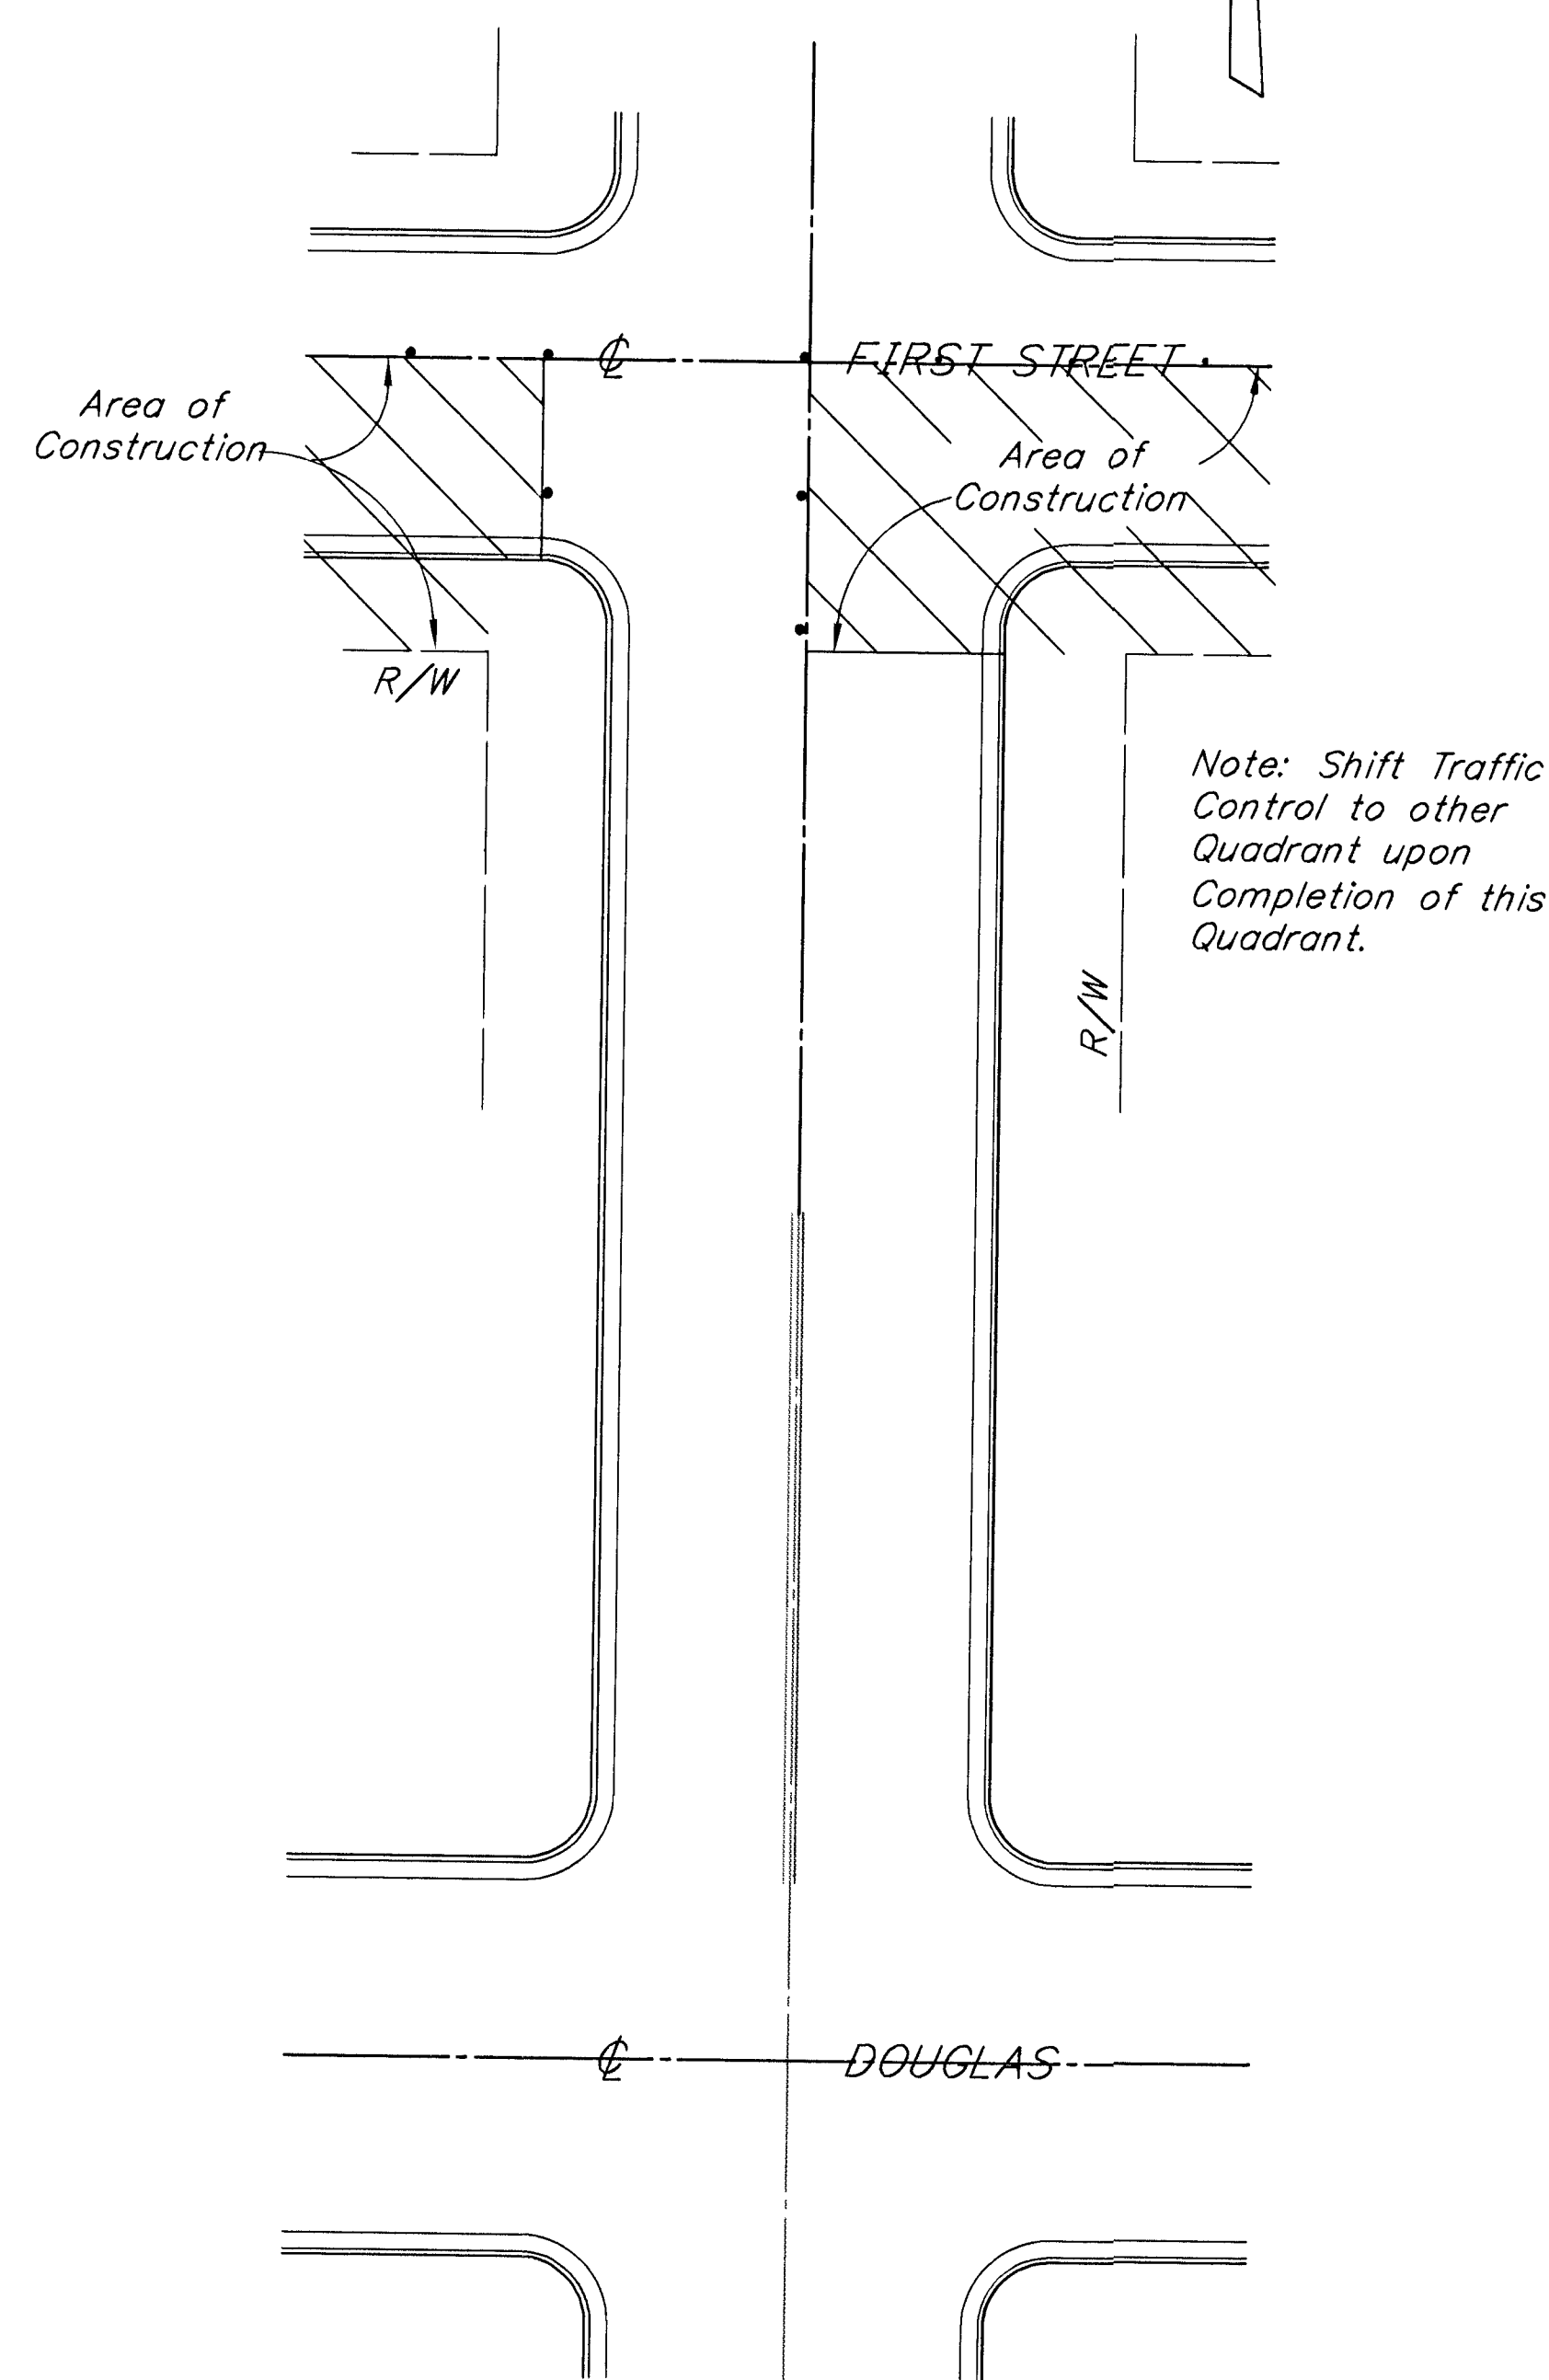

Typical Intersection
Traffic Through Construction

PHASE II
N.T.S.

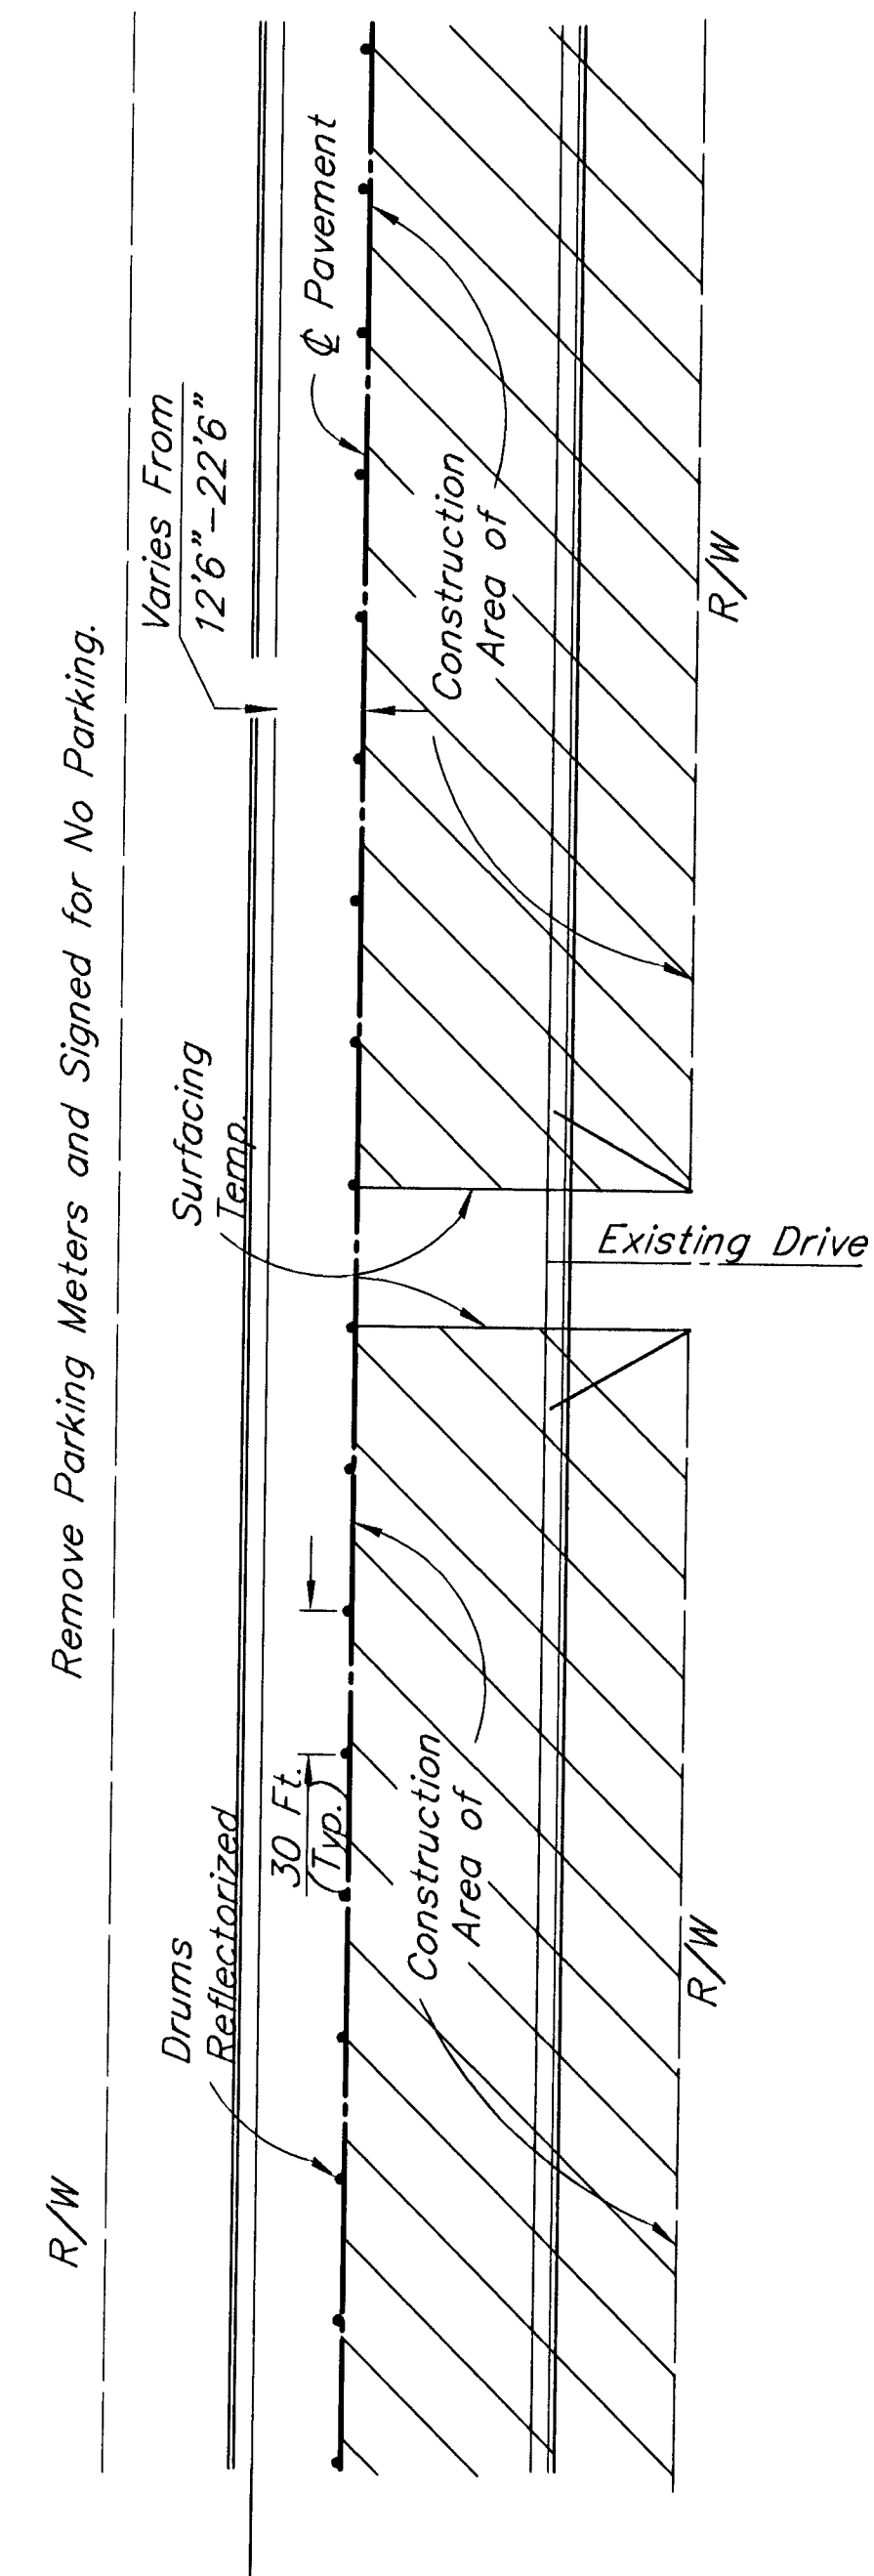

Typical Section
Traffic Through Construction

CITY OF WICHITA	
FIRST STREET	
TRAFFIC CONTROL PLAN	
Booker ASSOCIATES INC. OF KANSAS Wichita Kansas	
SCALE: —	DATE: MAY, 1997
DWG. NO. K9540	