


# DRAINAGE STRUCTURE REPAIR

at  
Douglas and Bleckley

INDEX NO. 660233

PROJECT LOCATION

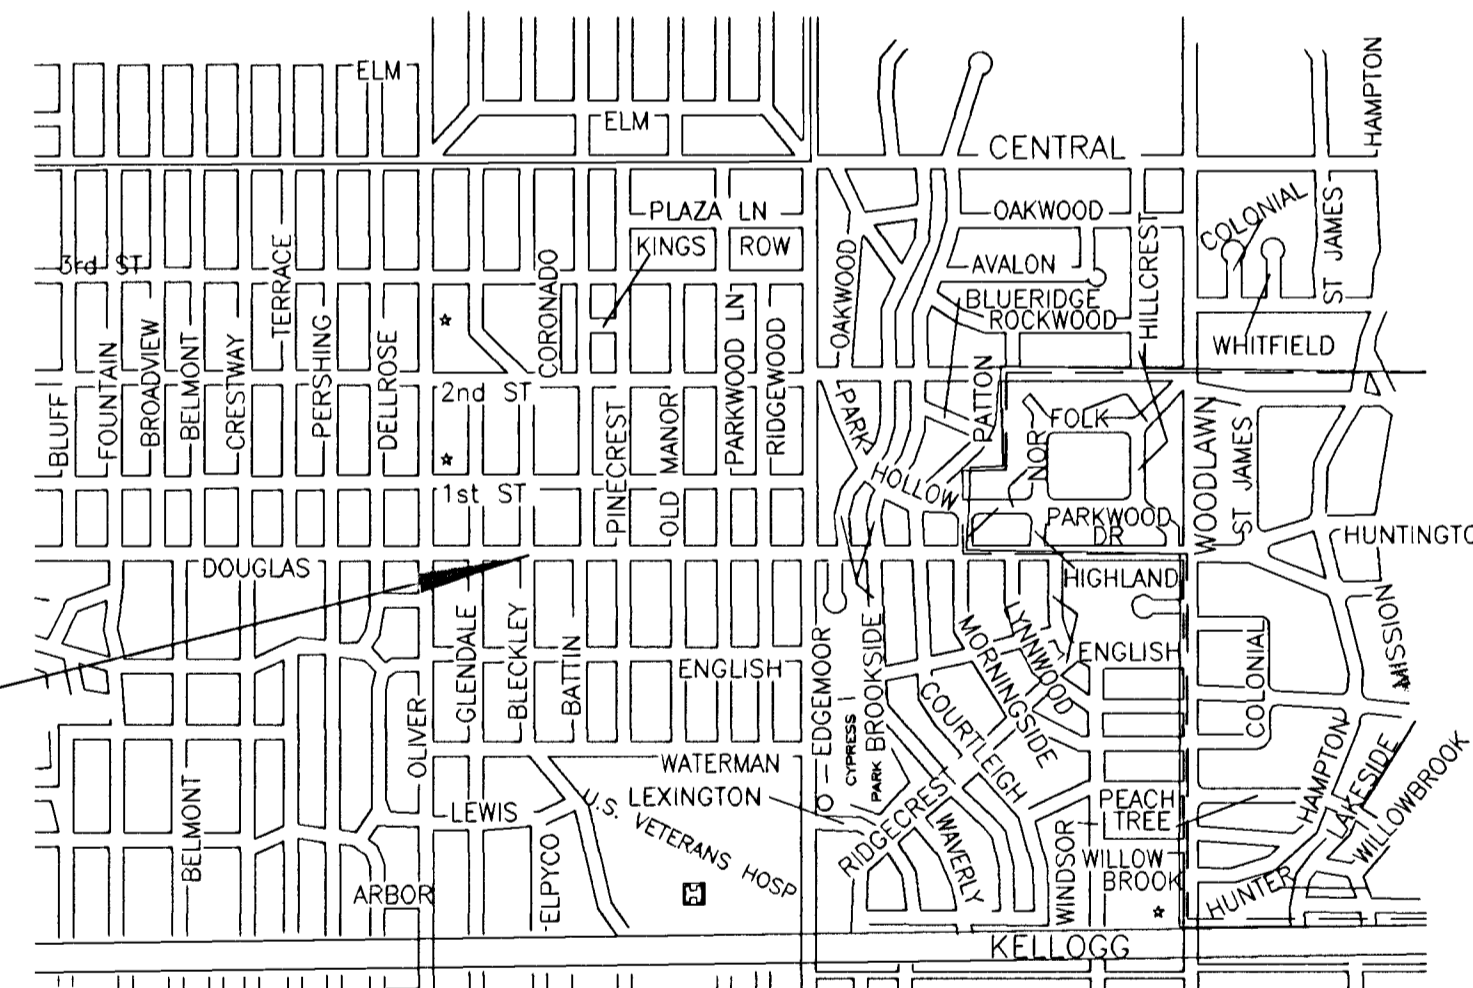

CITY OF WICHITA, KANSAS  
M. E. LINDEBAK - CITY ENGINEER

November 1995

#### INDEX OF SHEETS

SHEET	1	-	TITLE SHEET
SHEET	2	-	EAST CHANNEL PROFILE
SHEET	3	-	WEST CHANNEL PROFILE

