


INDEX OF SHEETS

SHEET	1	TITLE SHEET
	2	TYPICAL SECTIONS AND GENERAL NOTES
	3-6	PLAN-PROFILE SHEETS
	7	INTERSECTION AND DRIVEWAY DETAIL SHEET
	8	CURB AND GUTTER AND COMB. CURB & GUTTER
	9	CONC. PAVEMENT, DOWEL JOINTED, NON-REINFORCED
	10	SIDWALK & STEPS
	11	STANDARD DRIVE ENTRANCE
	12	STANDARD TYPE 1A INLET
	13	MANHOLE FRAME AND COVER
	14	MANHOLE ADJUSTMENT DETAILS
	15	CONC. END SECTION FOR CONC. PIPES
	16	SCHEDULE OF INLETS AND MANHOLES
	17	NOT INCLUDED
	18	SUMMARY OF QUANTITIES
	19	SUMMARY OF QUANTITIES (SURFACING)
	20-21	TEMPORARY PROJECT WATER POLLUTION CONTROL (SOIL EROSION)
	22	PAVEMENT MARKING PLAN
	23	TYPICAL MISC. PAVEMENT MARKING DETAIL SHEET
	24	SUMMARY AND RECAPITULATION OF PAVEMENT MARKING QUANTITIES
	25-26	CONSTRUCTION TRAFFIC CONTROL PLAN
	27	TRAFFIC CONTROL PLAN AND SUMMARY OF DEVICES
	28	SIGNS FOR HANDLING TRAFFIC THROUGH CONSTRUCTION
	29	DESIGN DETAILS FOR BARRICADES, CHANNELIZATION DEVICES, AND SIGN MOUNTING LOCATIONS
	30	LANDSCAPE PLAN
	31	PLANTING DETAILS
	32-35	CROSS-SECTIONS

DATE	
BY	
SURVEYED	
PLOTTED	
INKED	
DESIGNED	
SQUAD	

21A EROSION CONTROL, SEEDING, SOODING

STATE OF KANSAS  
DEPARTMENT OF TRANSPORTATION

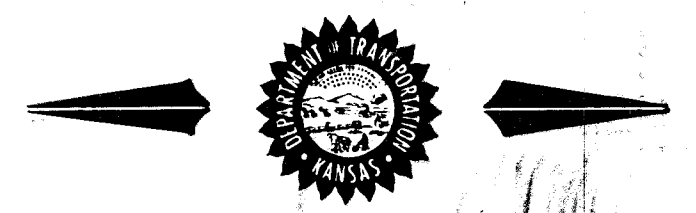


PLAN AND PROFILE OF PROPOSED  
PROJECT NO.: 87-N-0033-01  
FEDERAL AID PROJECT



GRADING  
SURFACING  
SEEDING  
PAVEMENT MARKING  
LANDSCAPING

NOTE: ONE WAY (NORTH BOUND) TRAFFIC SHALL BE MAINTAINED DURING STAGE 1. TRAFFIC SHALL BE CARRIED THROUGH DURING STAGE 2. SEE SHEETS 25 AND 26 FOR CONSTRUCTION TRAFFIC CONTROL.

WOODLAWN AVENUE  
FROM 34TH STREET NORTH TO 37TH STREET NORTH

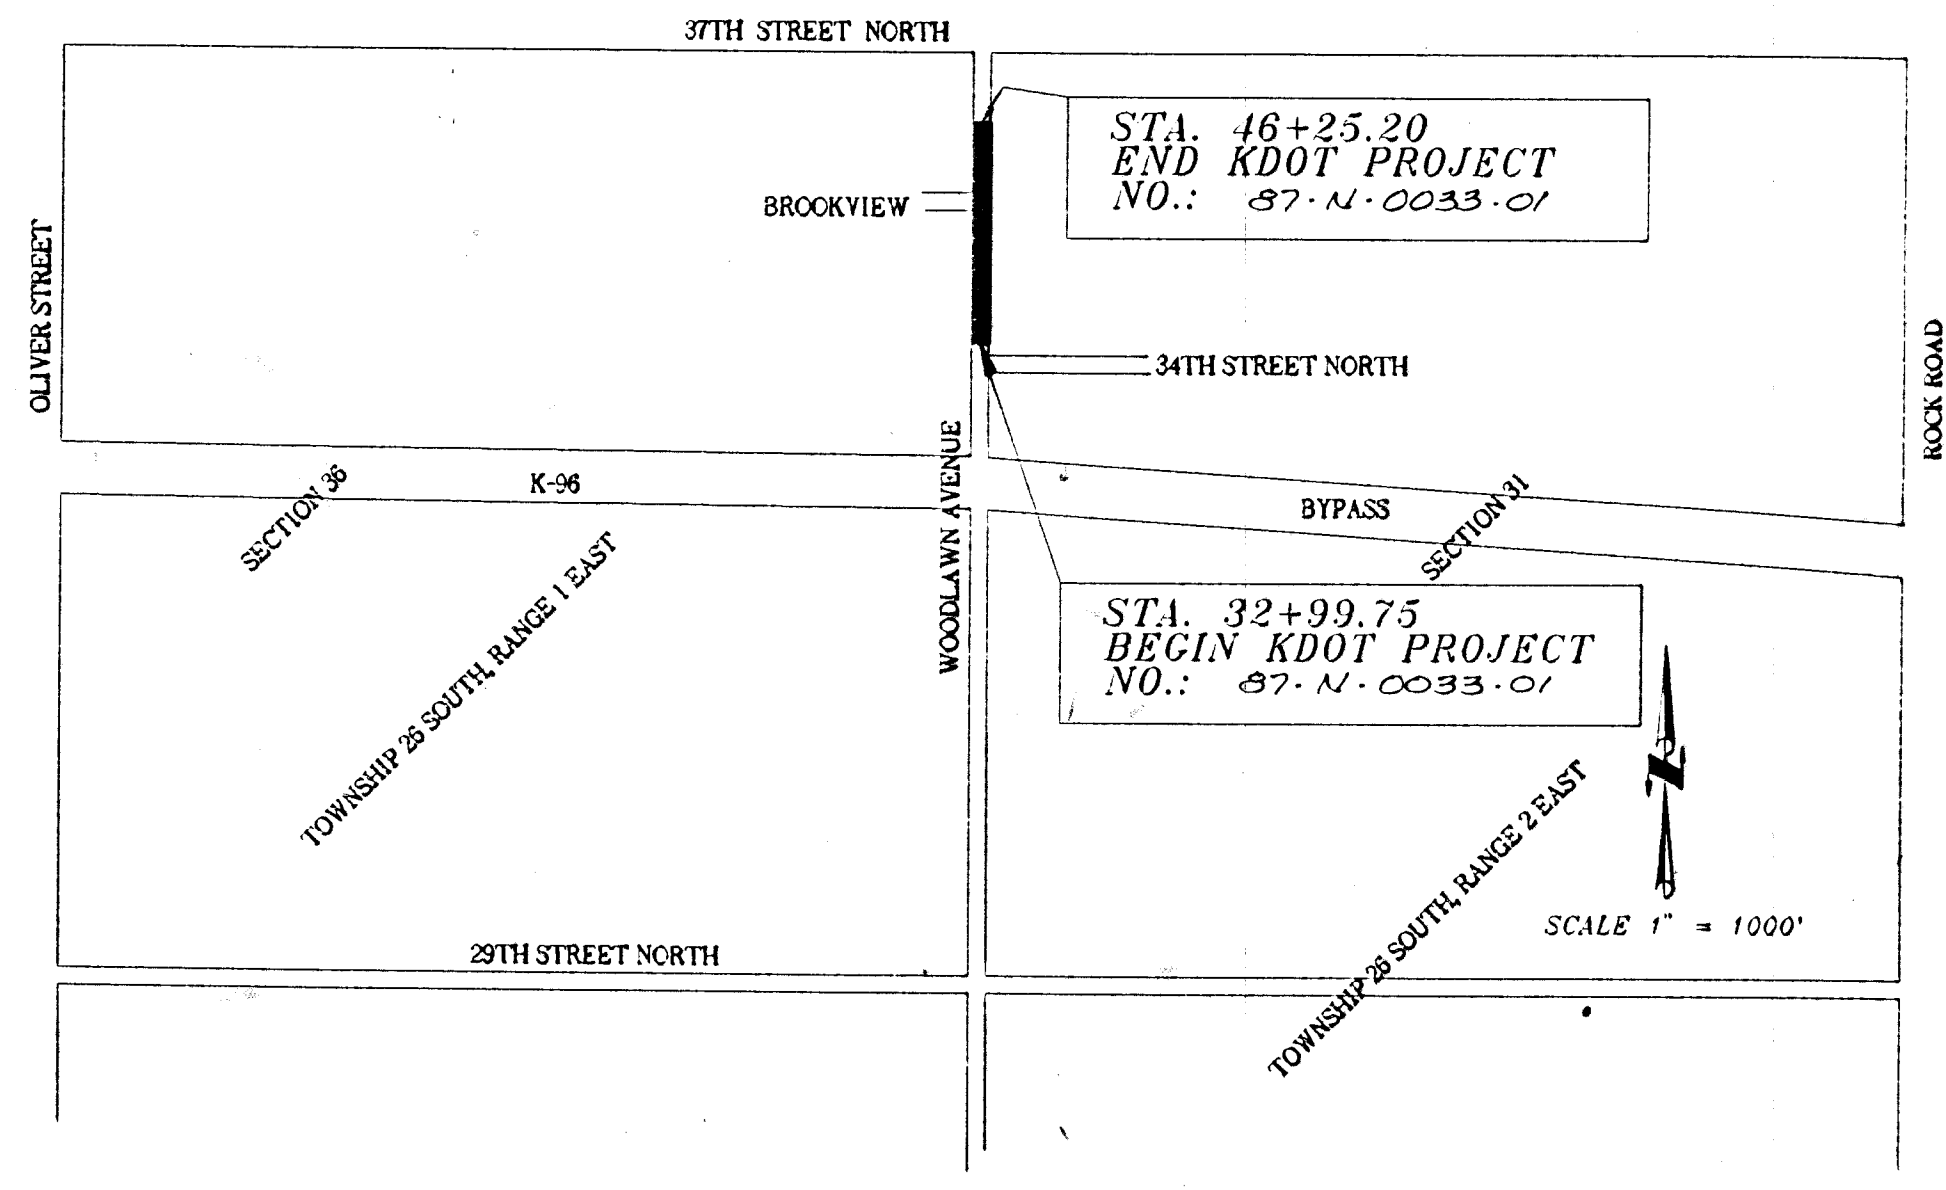


CITY OF WICHITA, KANSAS  
POPULATION 300,000

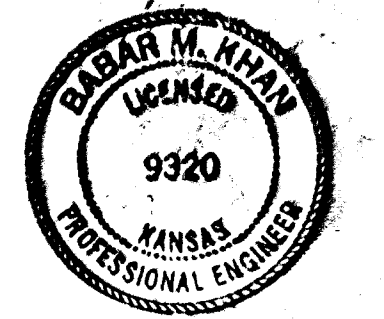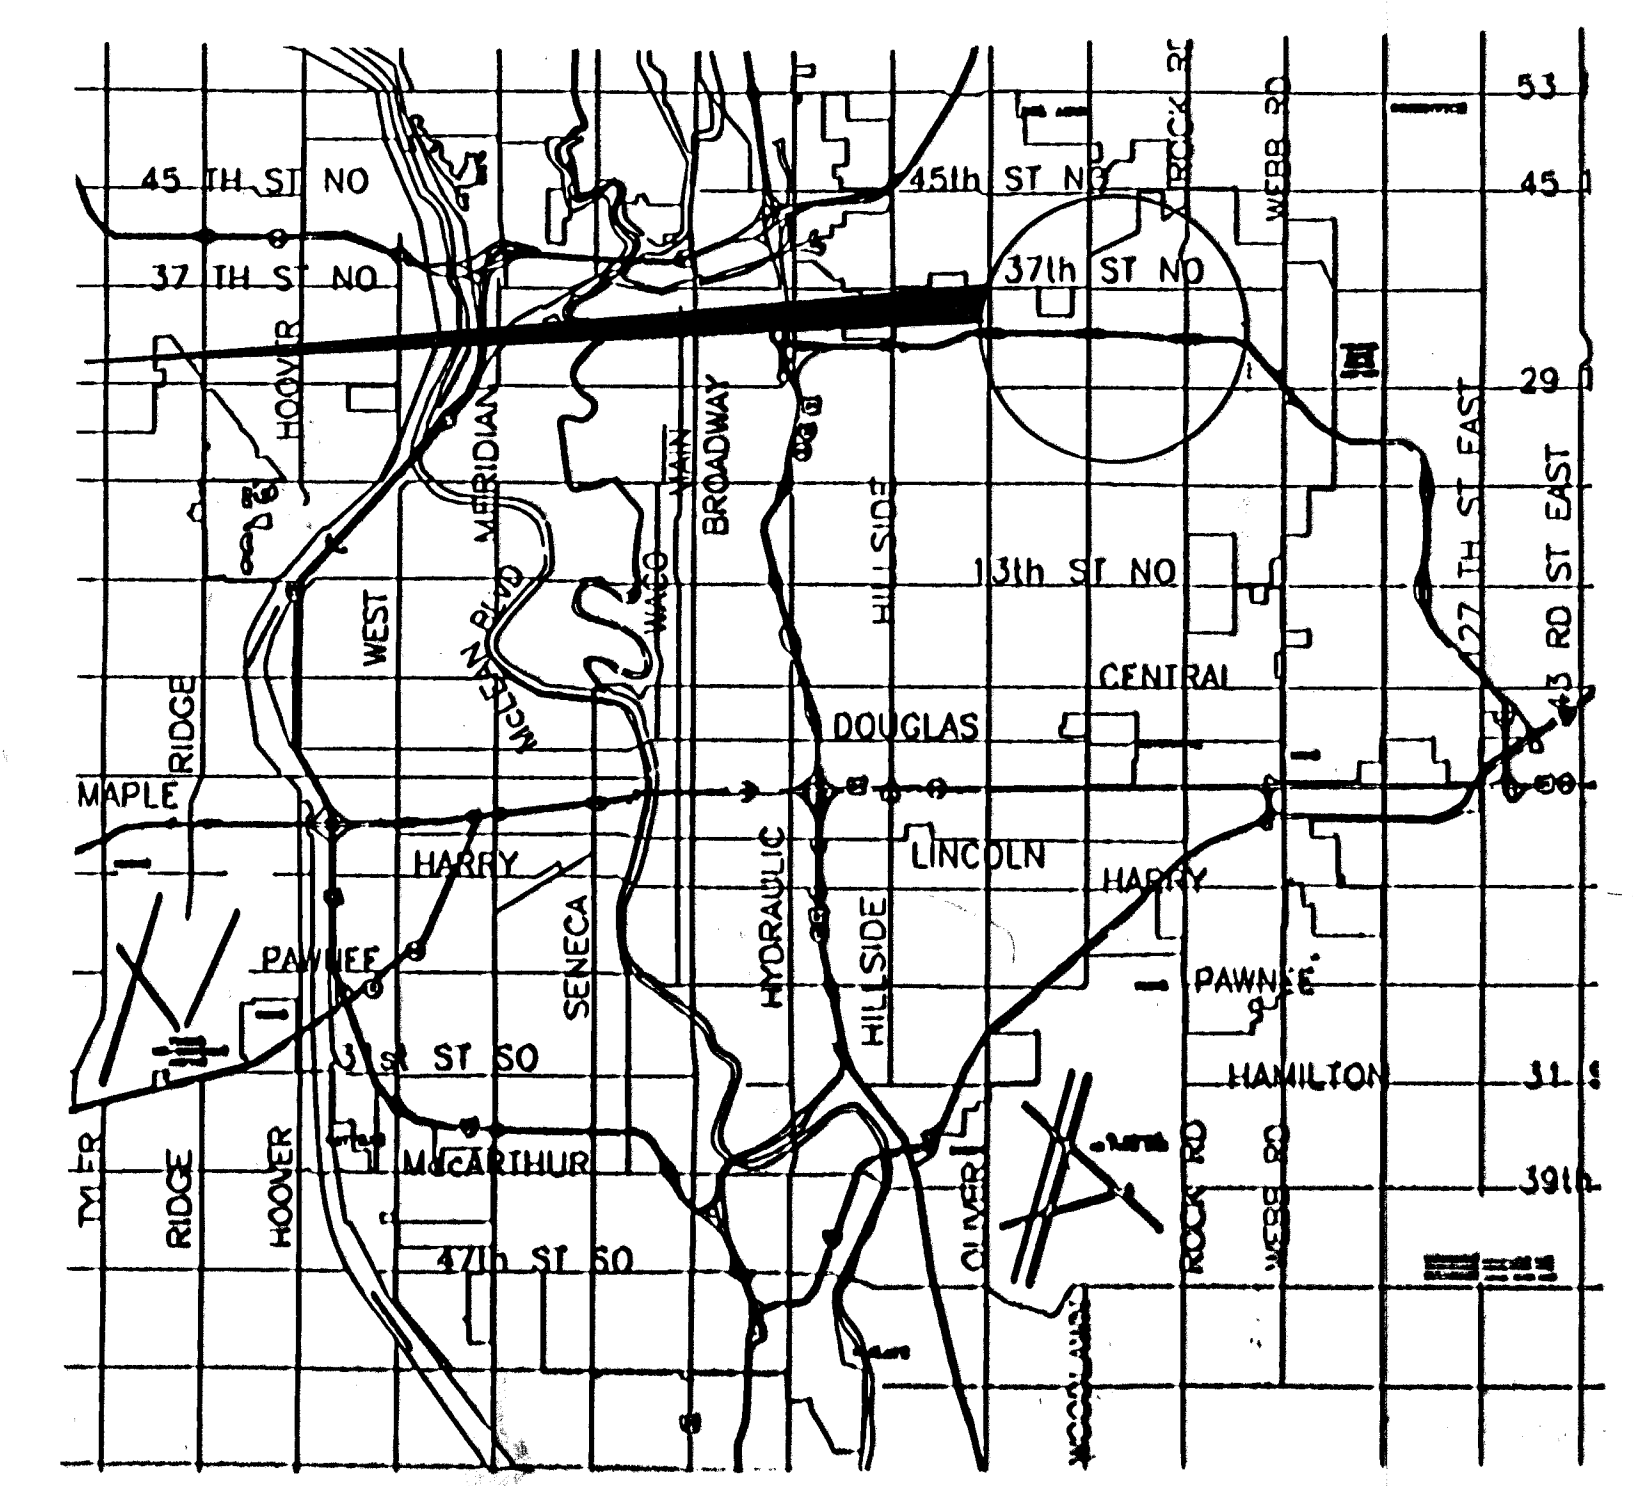

DESIGN DESIGNATION  
40 M.P.H. DESIGN SPEED  
6,485 1992 ADT  
13,300 2010 ADT  
C OF A = NONE

CONVENTIONAL SIGNS

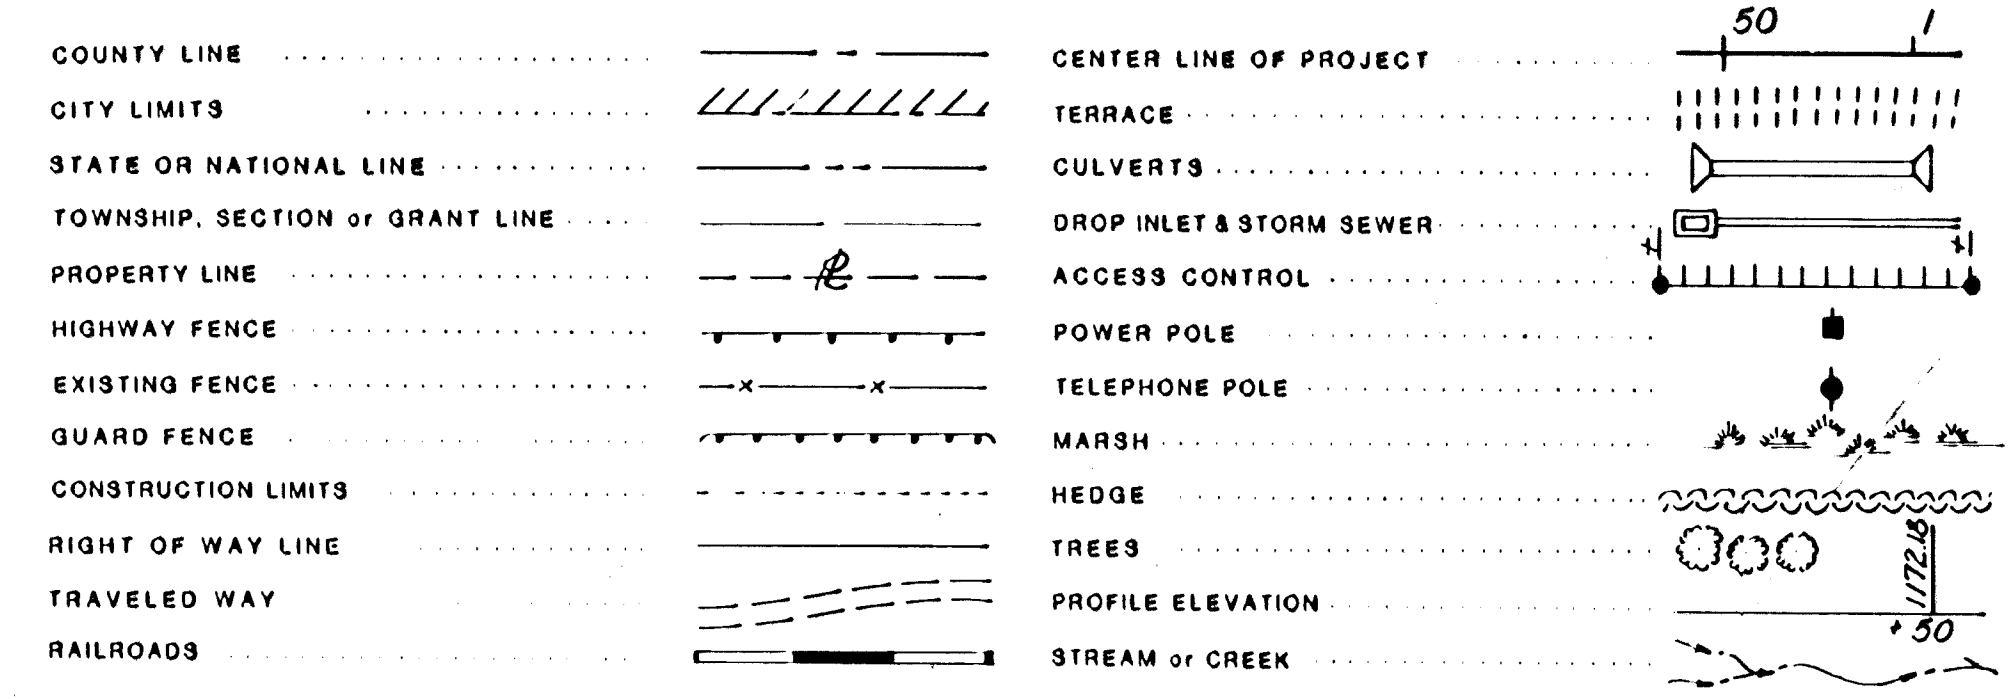

GROSS LENGTH OF PROJECT 1,325.45 FT.  
EXCEPTIONS 0 FT.

NET LENGTH OF PROJECT 1,325.45 FT. 0.251 MILES  
NET LENGTH OF BRIDGES 0 FT. 0 MILES  
NET LENGTH OF ROAD 1,325.45 FT. 0.251 MILES

DATE: 8-1-94

SIGNATURE: *Michael E. Lindebak*  
MICHAEL E. LINDEBAK, P.E.  
CITY ENGINEER  
CITY OF WICHITA, KANSAS

RECOM. FOR APPROVAL-DATE

CHIEF, BUREAU OF LOCAL PROJECTS  
KANSAS DEPARTMENT OF TRANSPORTATION

APPROVED - DATE

STATE TRANSPORTATION ENGINEER  
KANSAS DEPARTMENT OF TRANSPORTATION

MUNICIPAL ENGINEERS  
Civil Engineers & Land Surveyors  
284 Laura, Suite 201  
Wichita, Kansas 67211

RECOM. FOR APPROVAL-DATE

ENGINEER  
FEDERAL HIGHWAY ADMINISTRATION  
DEPARTMENT OF TRANSPORTATION

APPROVED - DATE

DIVISION ADMINISTRATOR  
FEDERAL HIGHWAY ADMINISTRATION  
DEPARTMENT OF TRANSPORTATION