




- NOTES:**
1. CONSTRUCTION TRAFFIC CONTROL SHALL BE PAID FOR ON AN EACH PER DAY BASIS
 2. ONE-WAY, NORTH BOUND TRAFFIC WILL BE MAINTAINED DURING STAGE 1.

SCALE: 1" = 50'

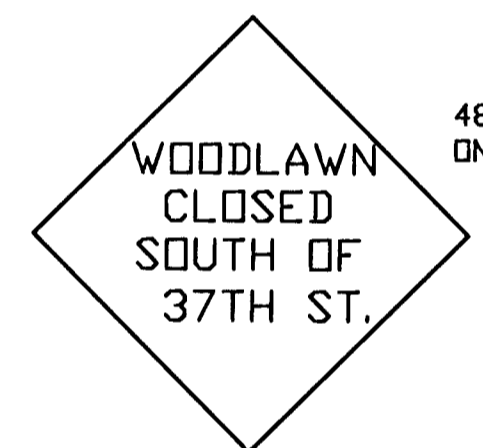


48" X 48", BLACK ON YELLOW REFL.

SPECIAL SIGN A

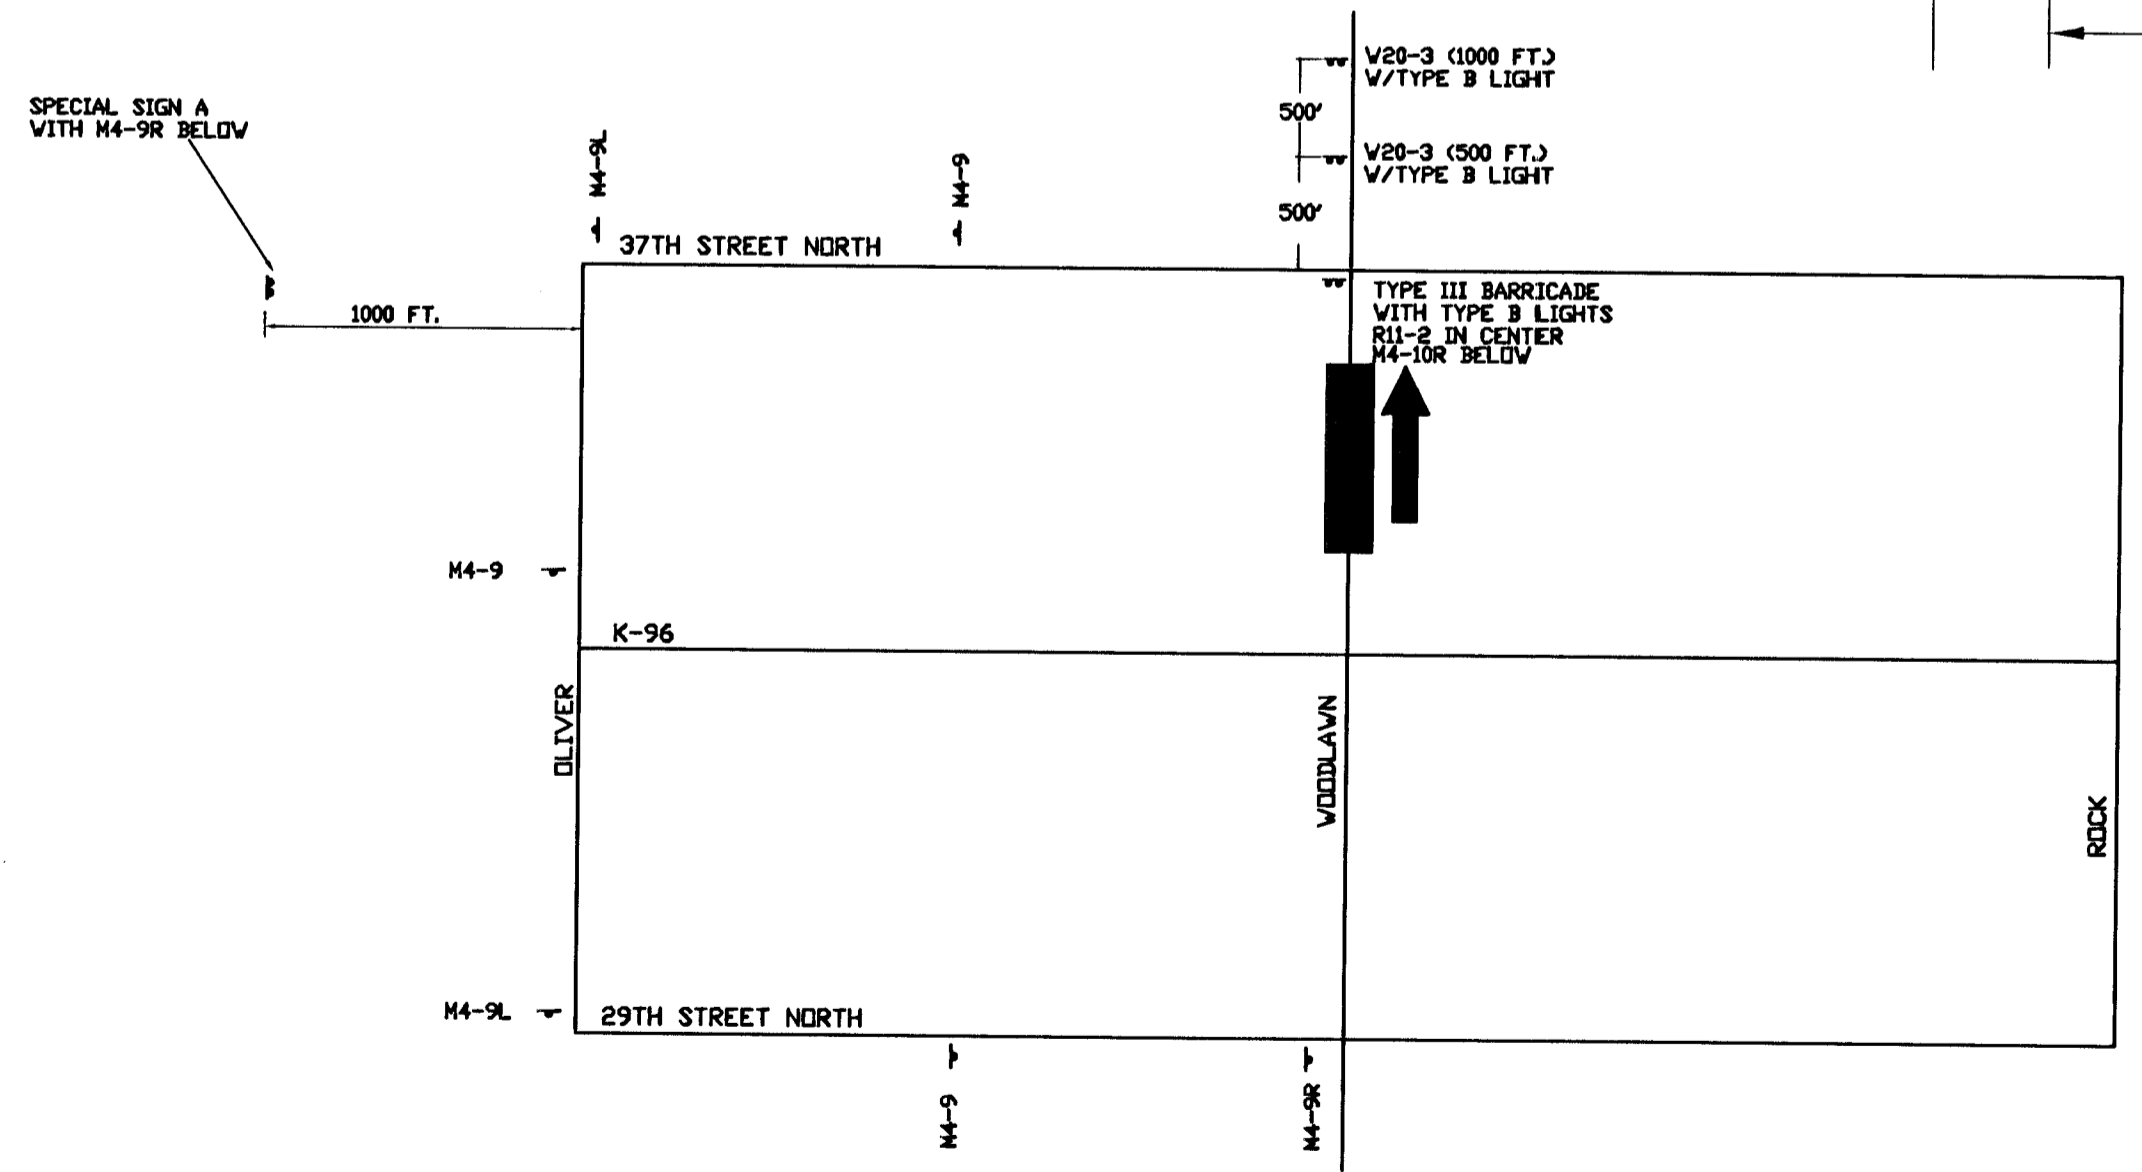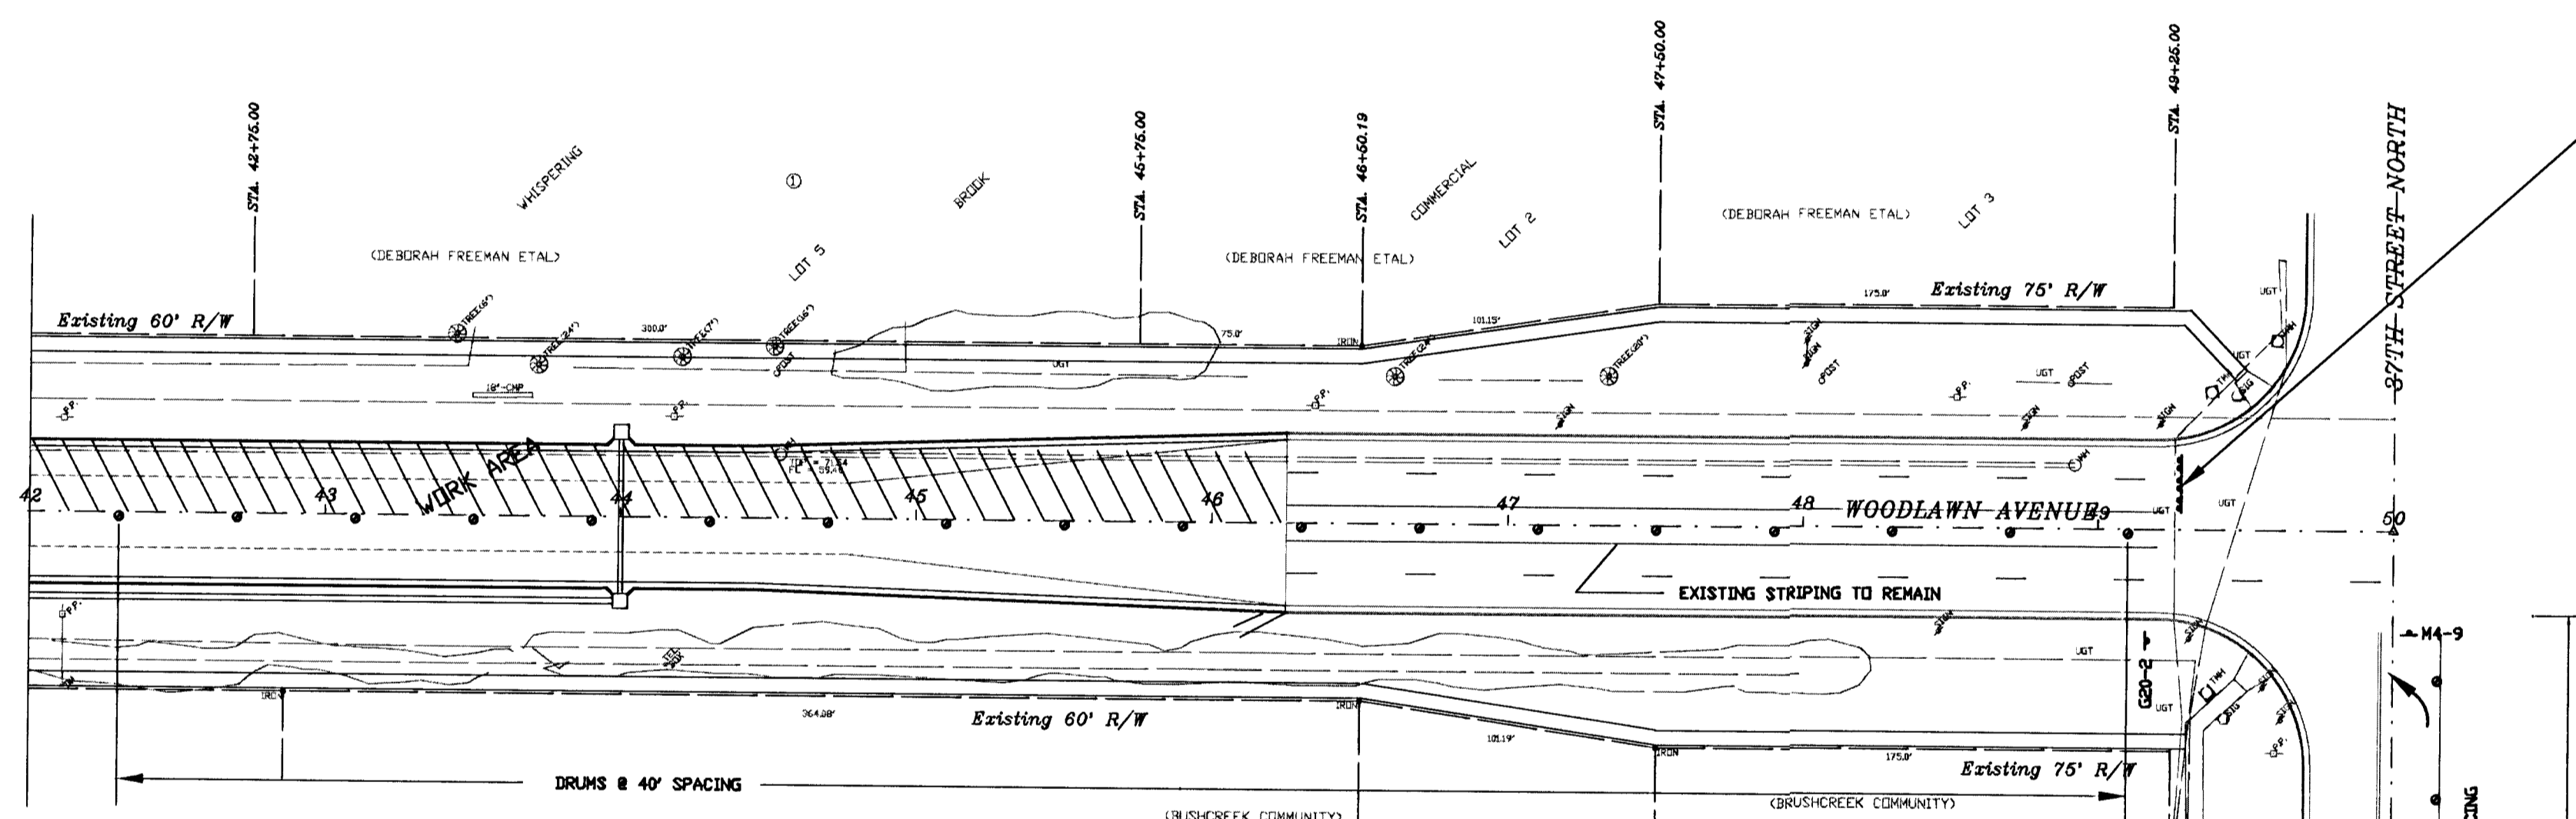

OFFSITE ADVANCE SIGNING
NO SCALE

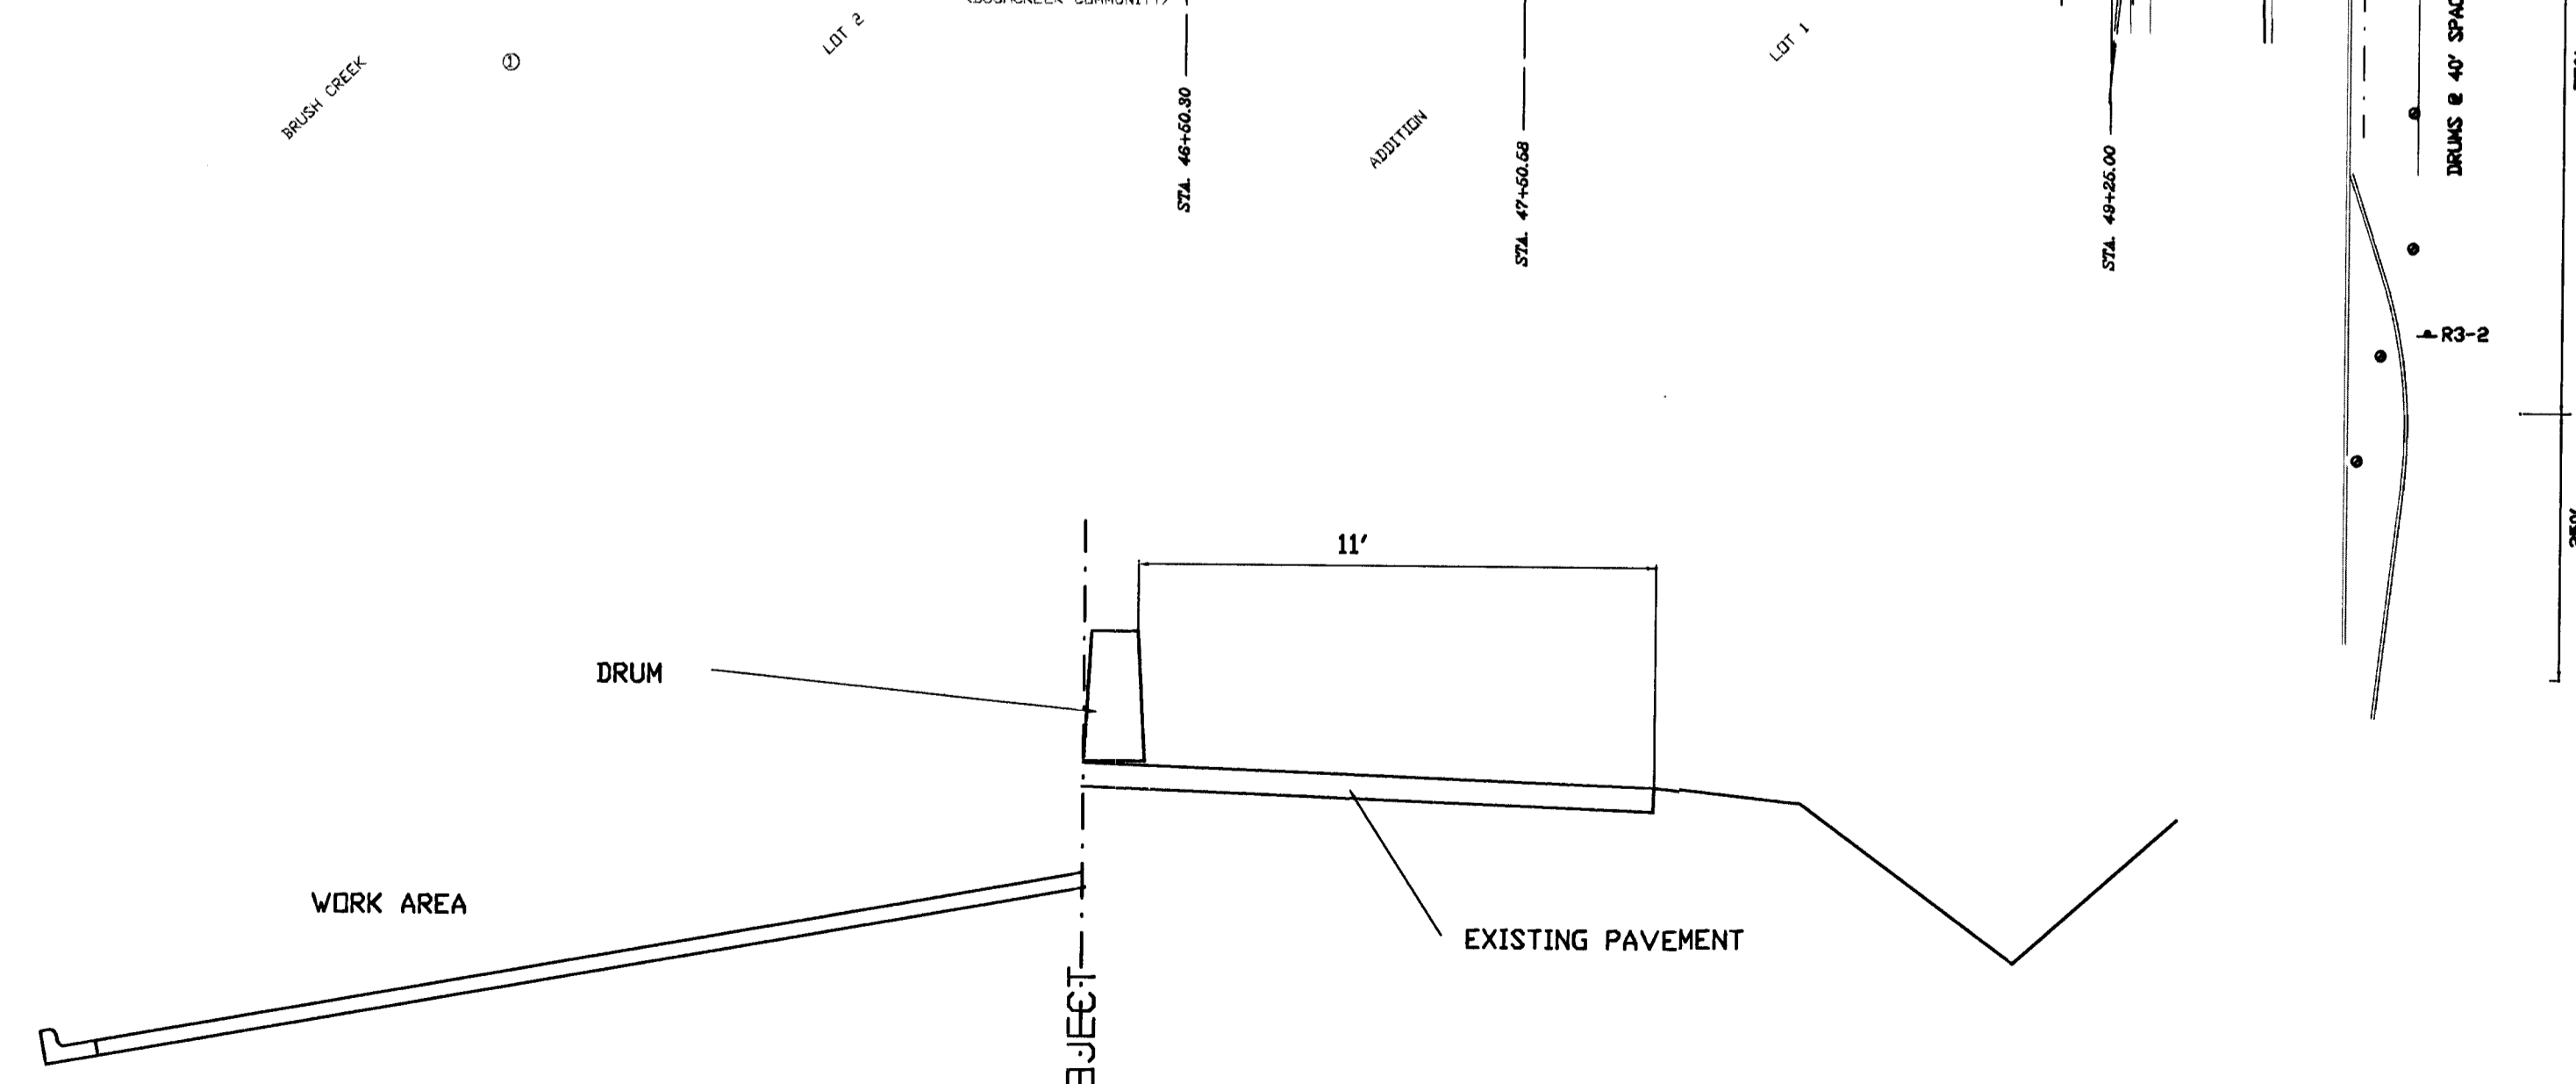

TYPICAL SECTION

STAGE 1 CONSTRUCTION TRAFFIC CONTROL WOODLAWN AVENUE		
SCALE:	APPROVED:	DRAWN BY:
DATE:	CHECKED:	SHEET NO.:
PROJECT NO.:		

ME MUNICIPAL ENGINEERS
254-LAURA, SUITE 201
WICHITA, KANSAS 67211
316-282-3842