


FONT : GARTH GRAPHIC
 SLANT : 35° (from vertical)
 SPACING: 100% (EXCEPT 'BRAKE')


I104
 Isquare = 3"

COLORS:
 BACKGROUND - BLACK
 GIVE 'EM A - WHITE
 BRAKE - WHITE
 KANSAS HIGHWAY WORKERS - ORANGE
 BORDER - WHITE
 STRIPES - ORANGE

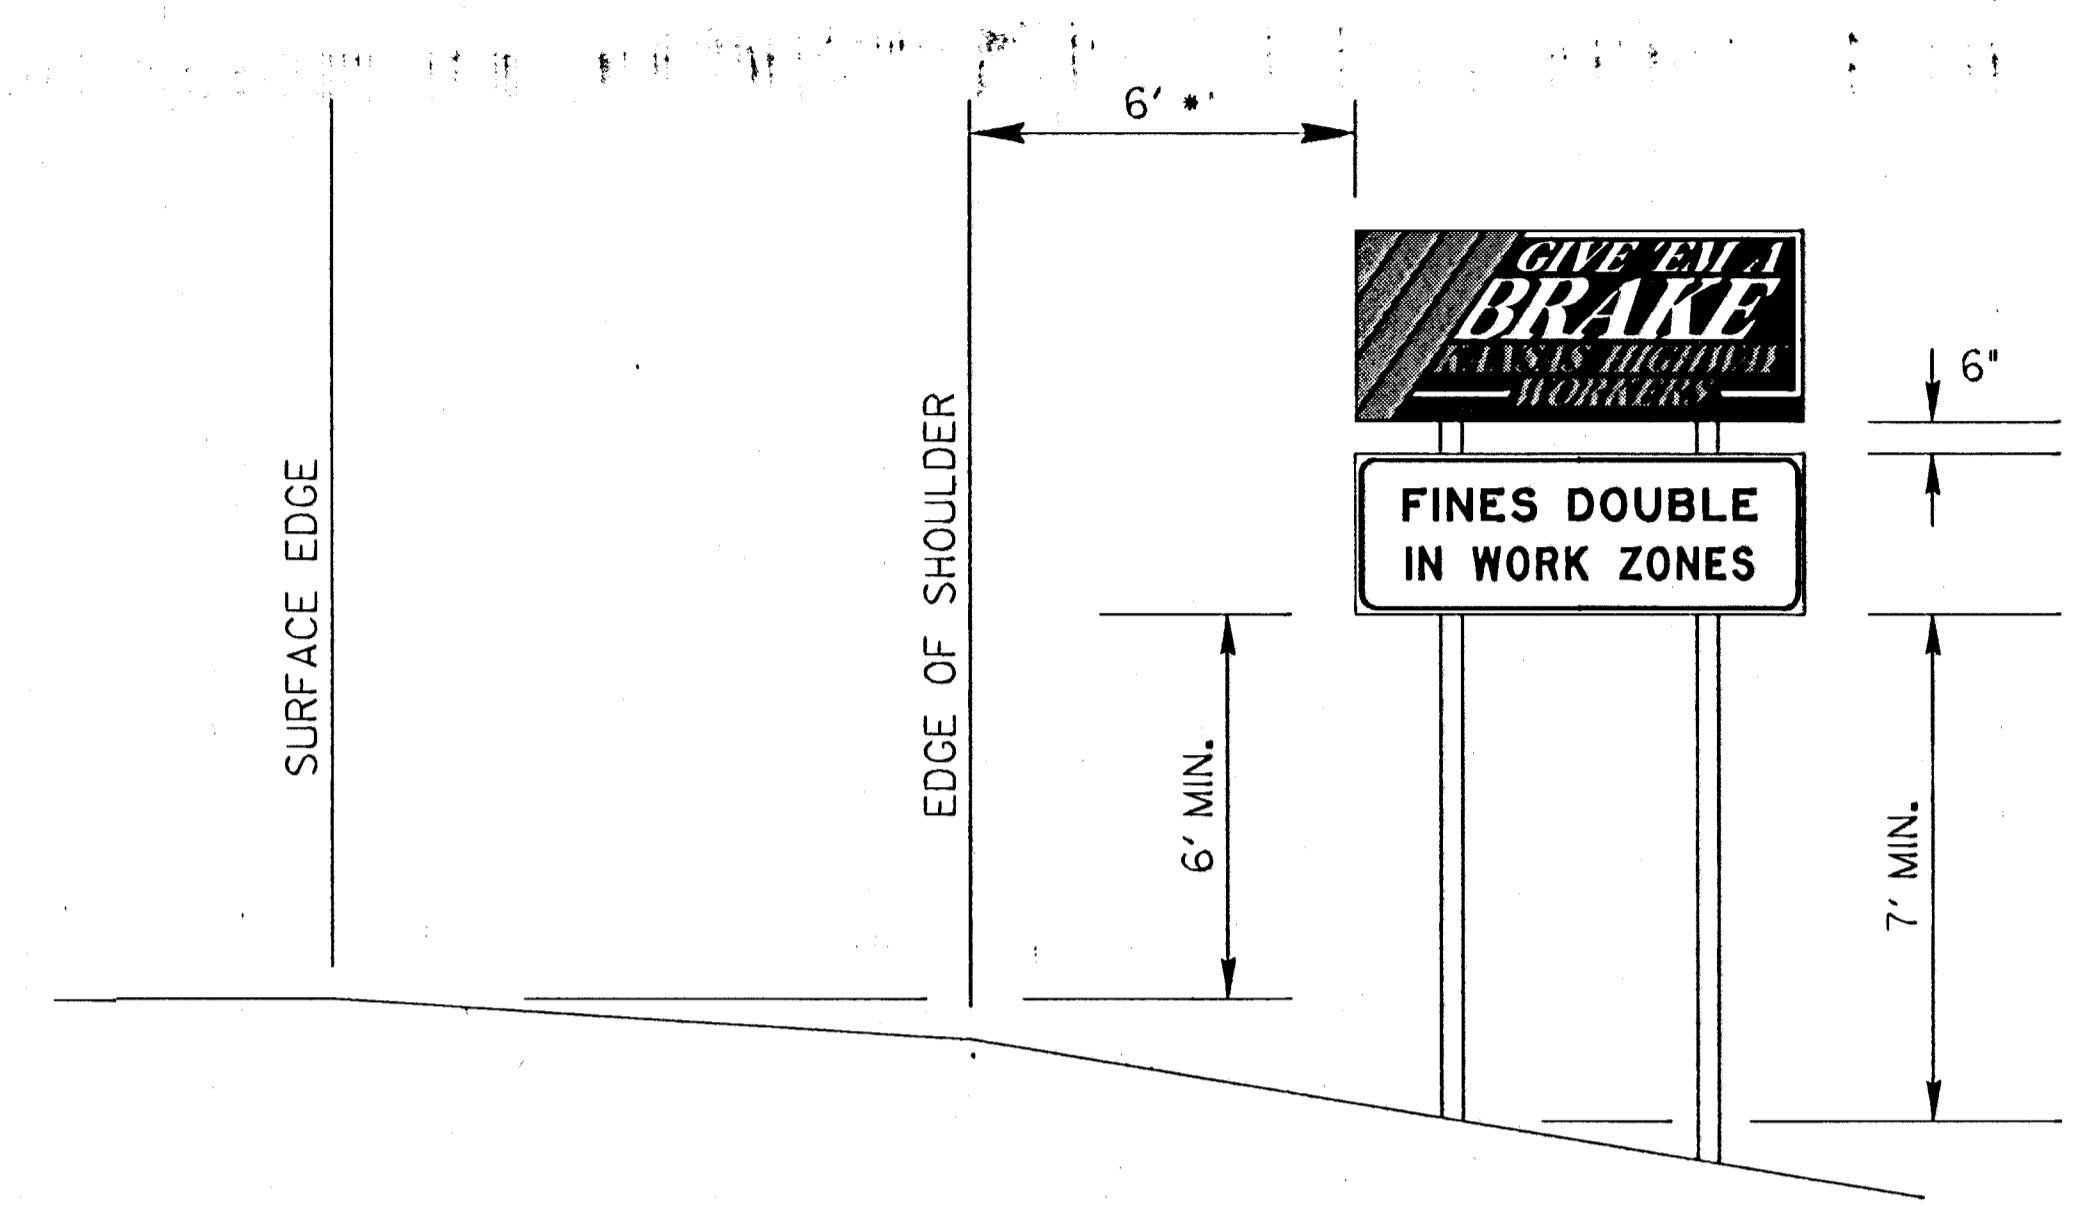

* If there is no shoulder, the sign shall be placed 6' - 12' from the surface edge. If the sign is located in a business, commercial, or residential area where parking and/or pedestrian movement is likely to occur, the minimum lateral clearance from the surface edge may be 2'.

HEIGHT AND LATERAL PLACEMENT

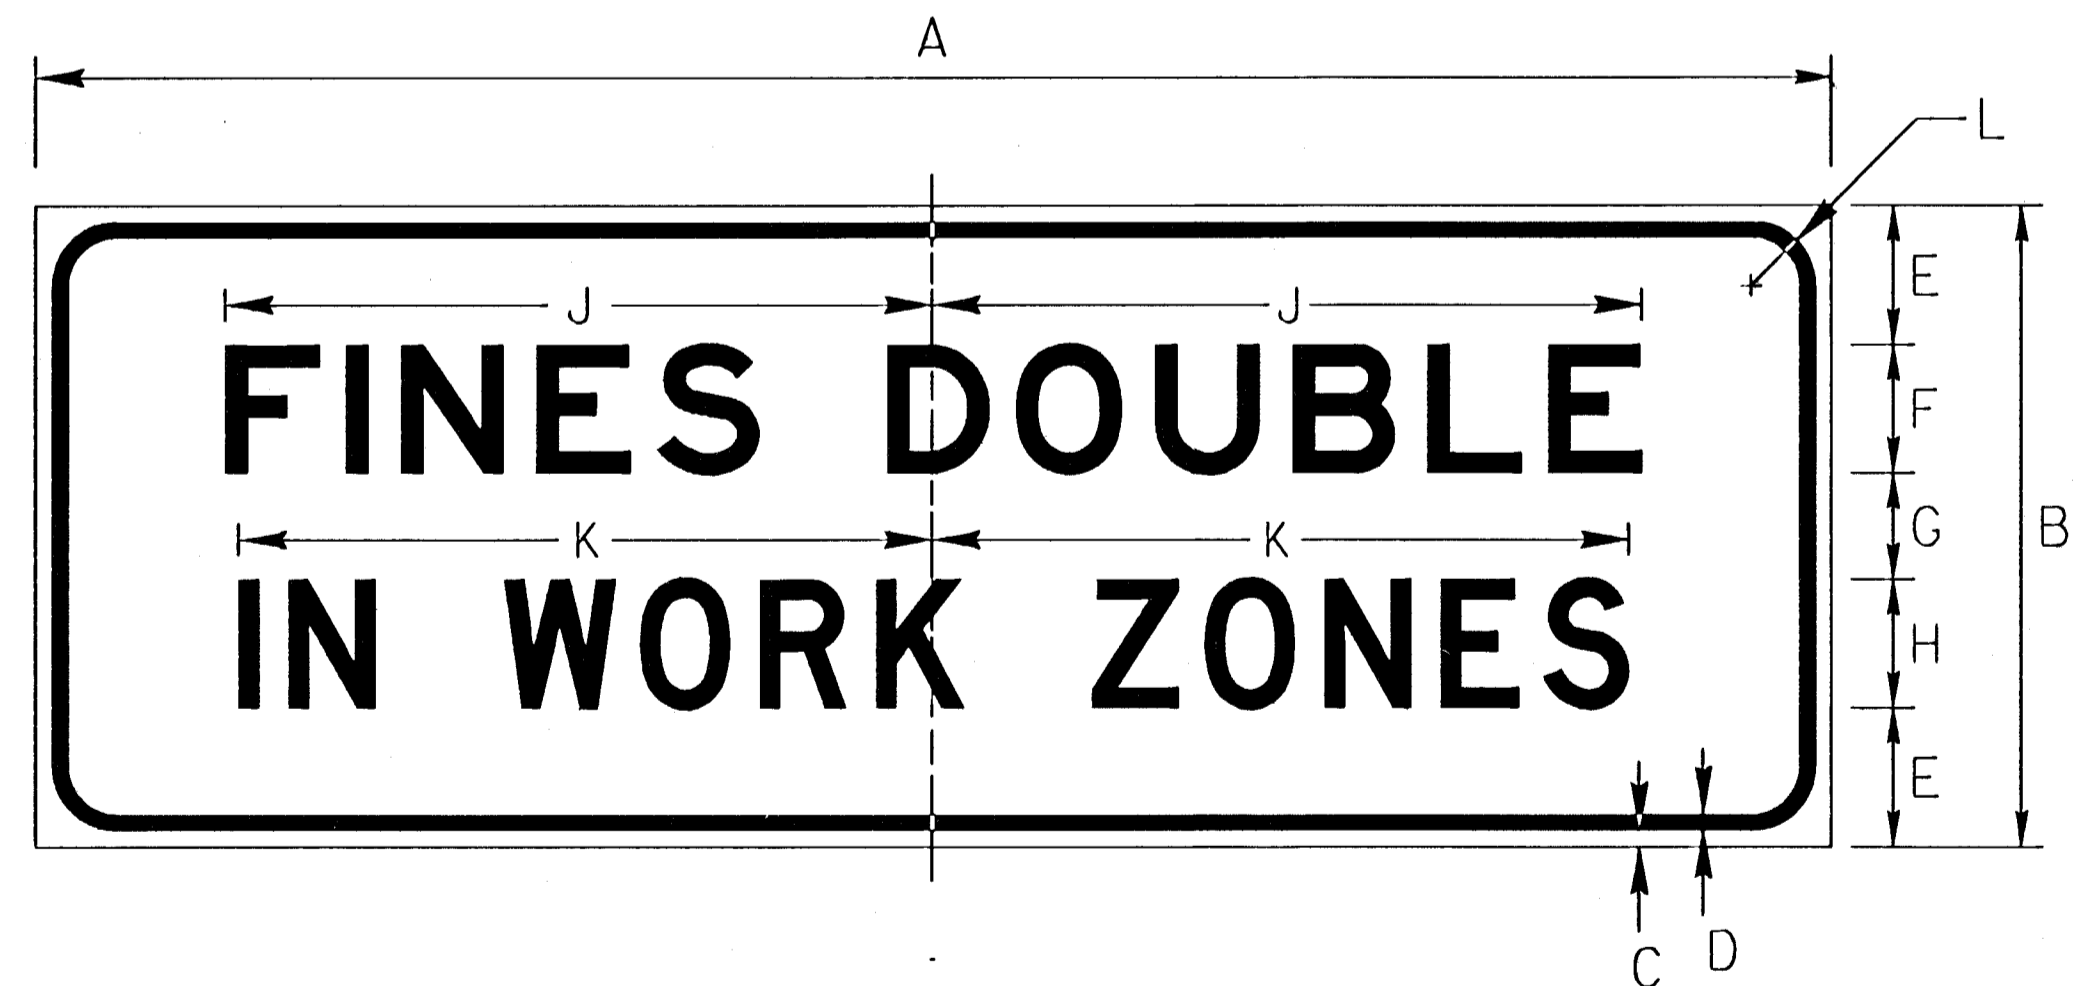

I105

DIMENSIONS (INCHES)										
A	B	C	D	E	F	G	H	J	K	L
84	30	3/4	3/4	6 1/2	6E	5	6D	33 1/8	32 1/2	3

COLORS:
 LEGEND - BLACK (NON-REFL)
 BACKGROUND - WHITE (REFL)

The sign blank material shall be aluminum, wood, or fiberglass reinforced plastic.
 The sign faces shall be covered with high performance reflective sheeting.
 By July 1, 1996, all I104 signs shall be reflectorized with fluorescent orange prismatic grade reflective sheeting. Until that date, I104 signs shall have the same type of sheeting as all other orange signs in the work zone.
 The colors shall conform to federal specification L-S-300C.

GENERAL NOTES

The signs are to be erected to yield upon impact. Guy wires and tie-downs will not be allowed.
 Typically, there are to be two sets of informational signs erected per project: one for each direction of traffic.
 Install signs a minimum of 250' in advance of the Road Work (Construction) Ahead sign. The Engineer may designate a more appropriate location if conditions dictate.
 The Informational signs are not to interfere with the traffic control signs for the project.

3					
2					
1					
NO.	DATE	REVISIONS	BY	APP'D	
KANSAS DEPARTMENT OF TRANSPORTATION DETAILS FOR I104 ('GIVE 'EM A BRAKE') SIGN AND I105 ('FINES DOUBLE') SIGN					
TE776					
4-15-94					
DESIGNED	DOG	DATE	7-06-94	APP'D	Nelda A. Buckley
DESIGN CK.		DETAIL CK.		QUANTITIES	TRACE CK.