
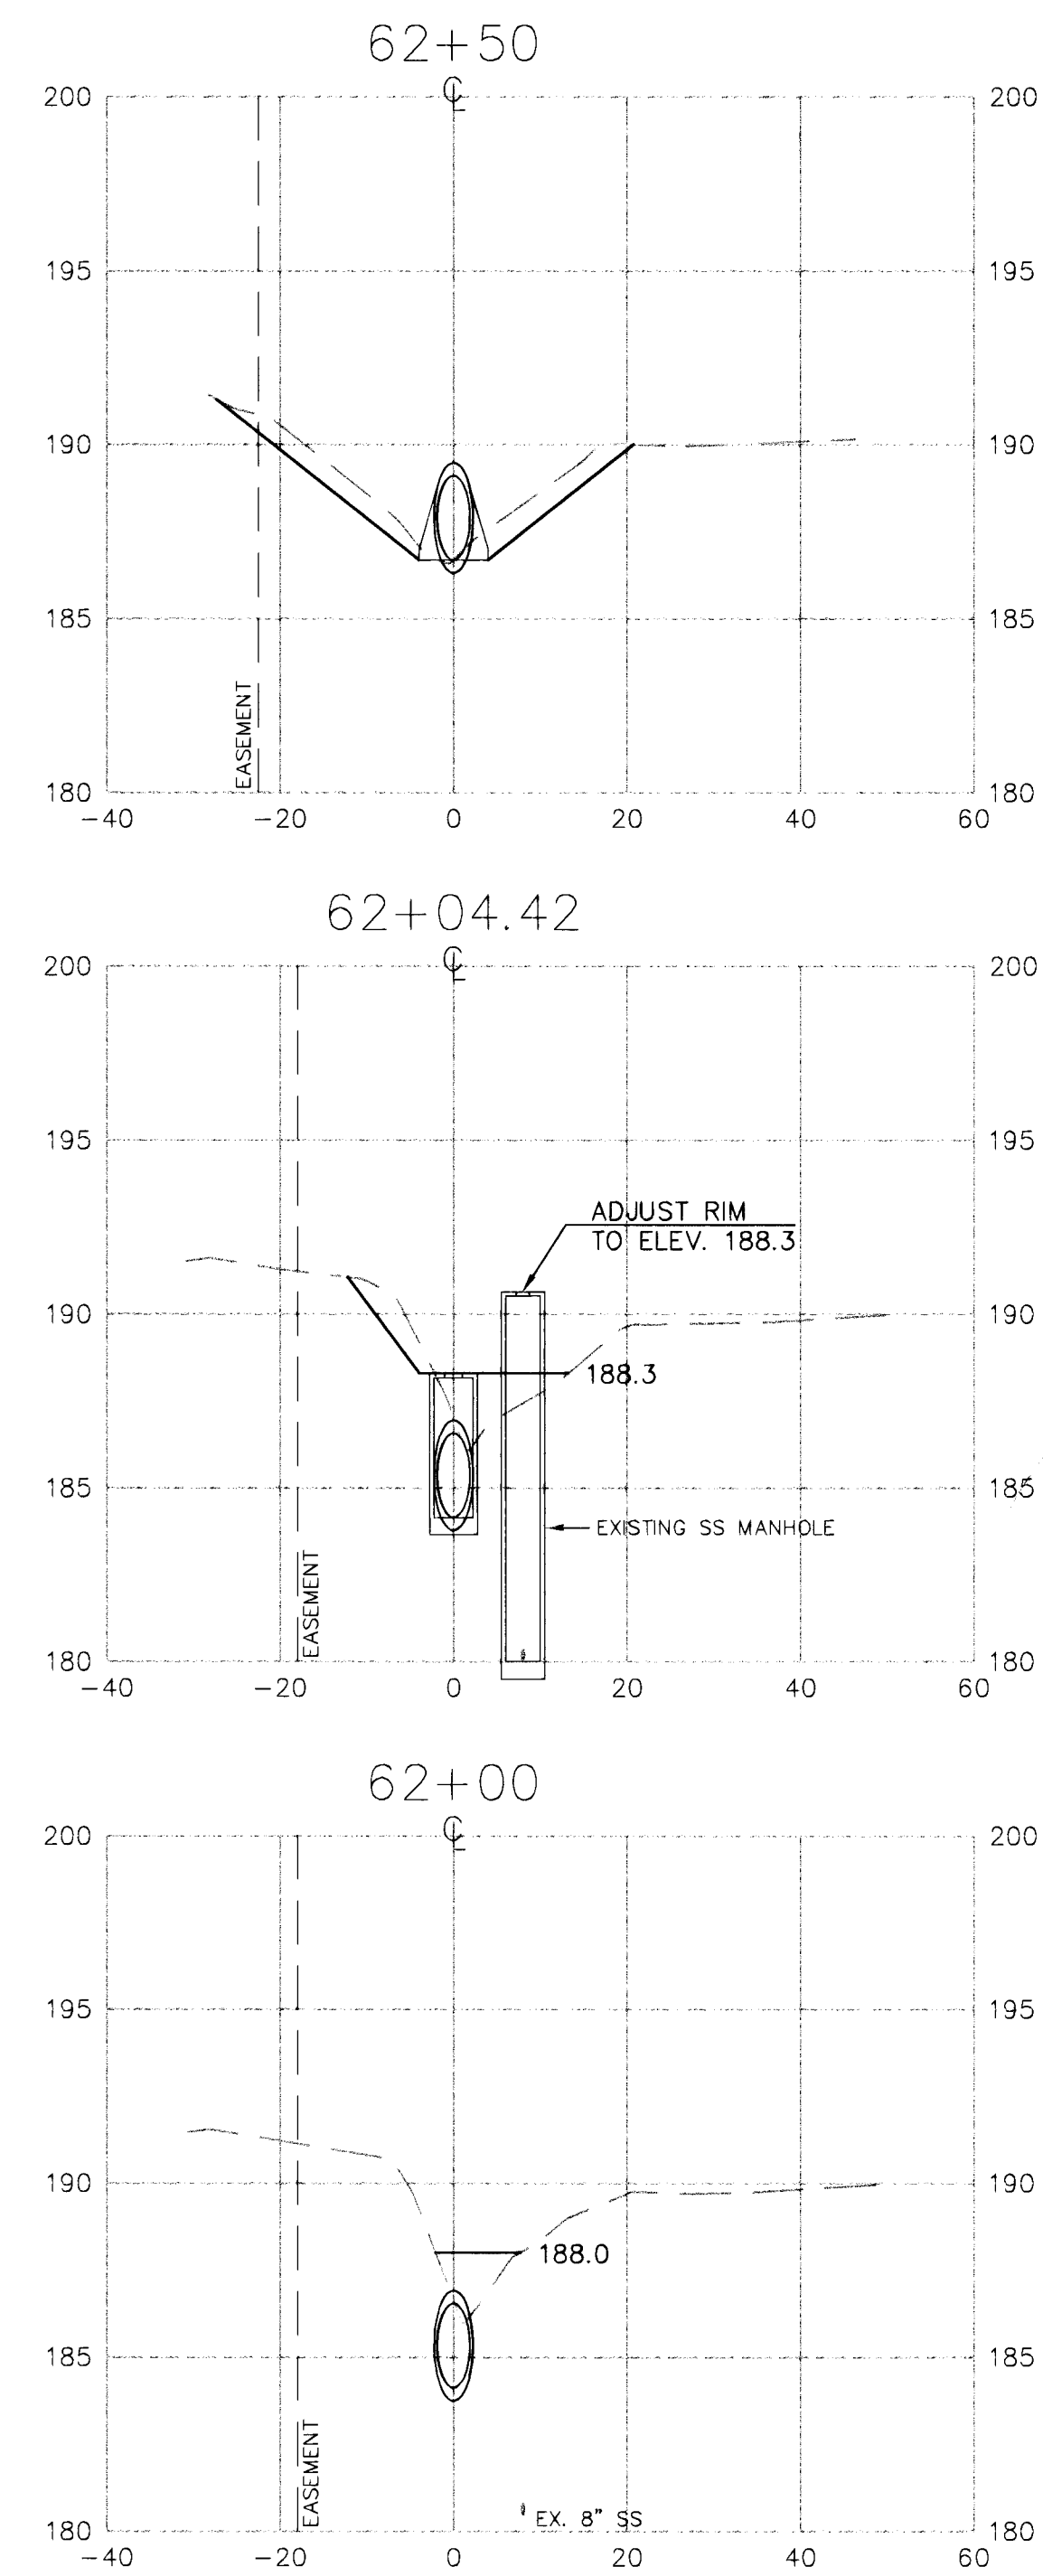


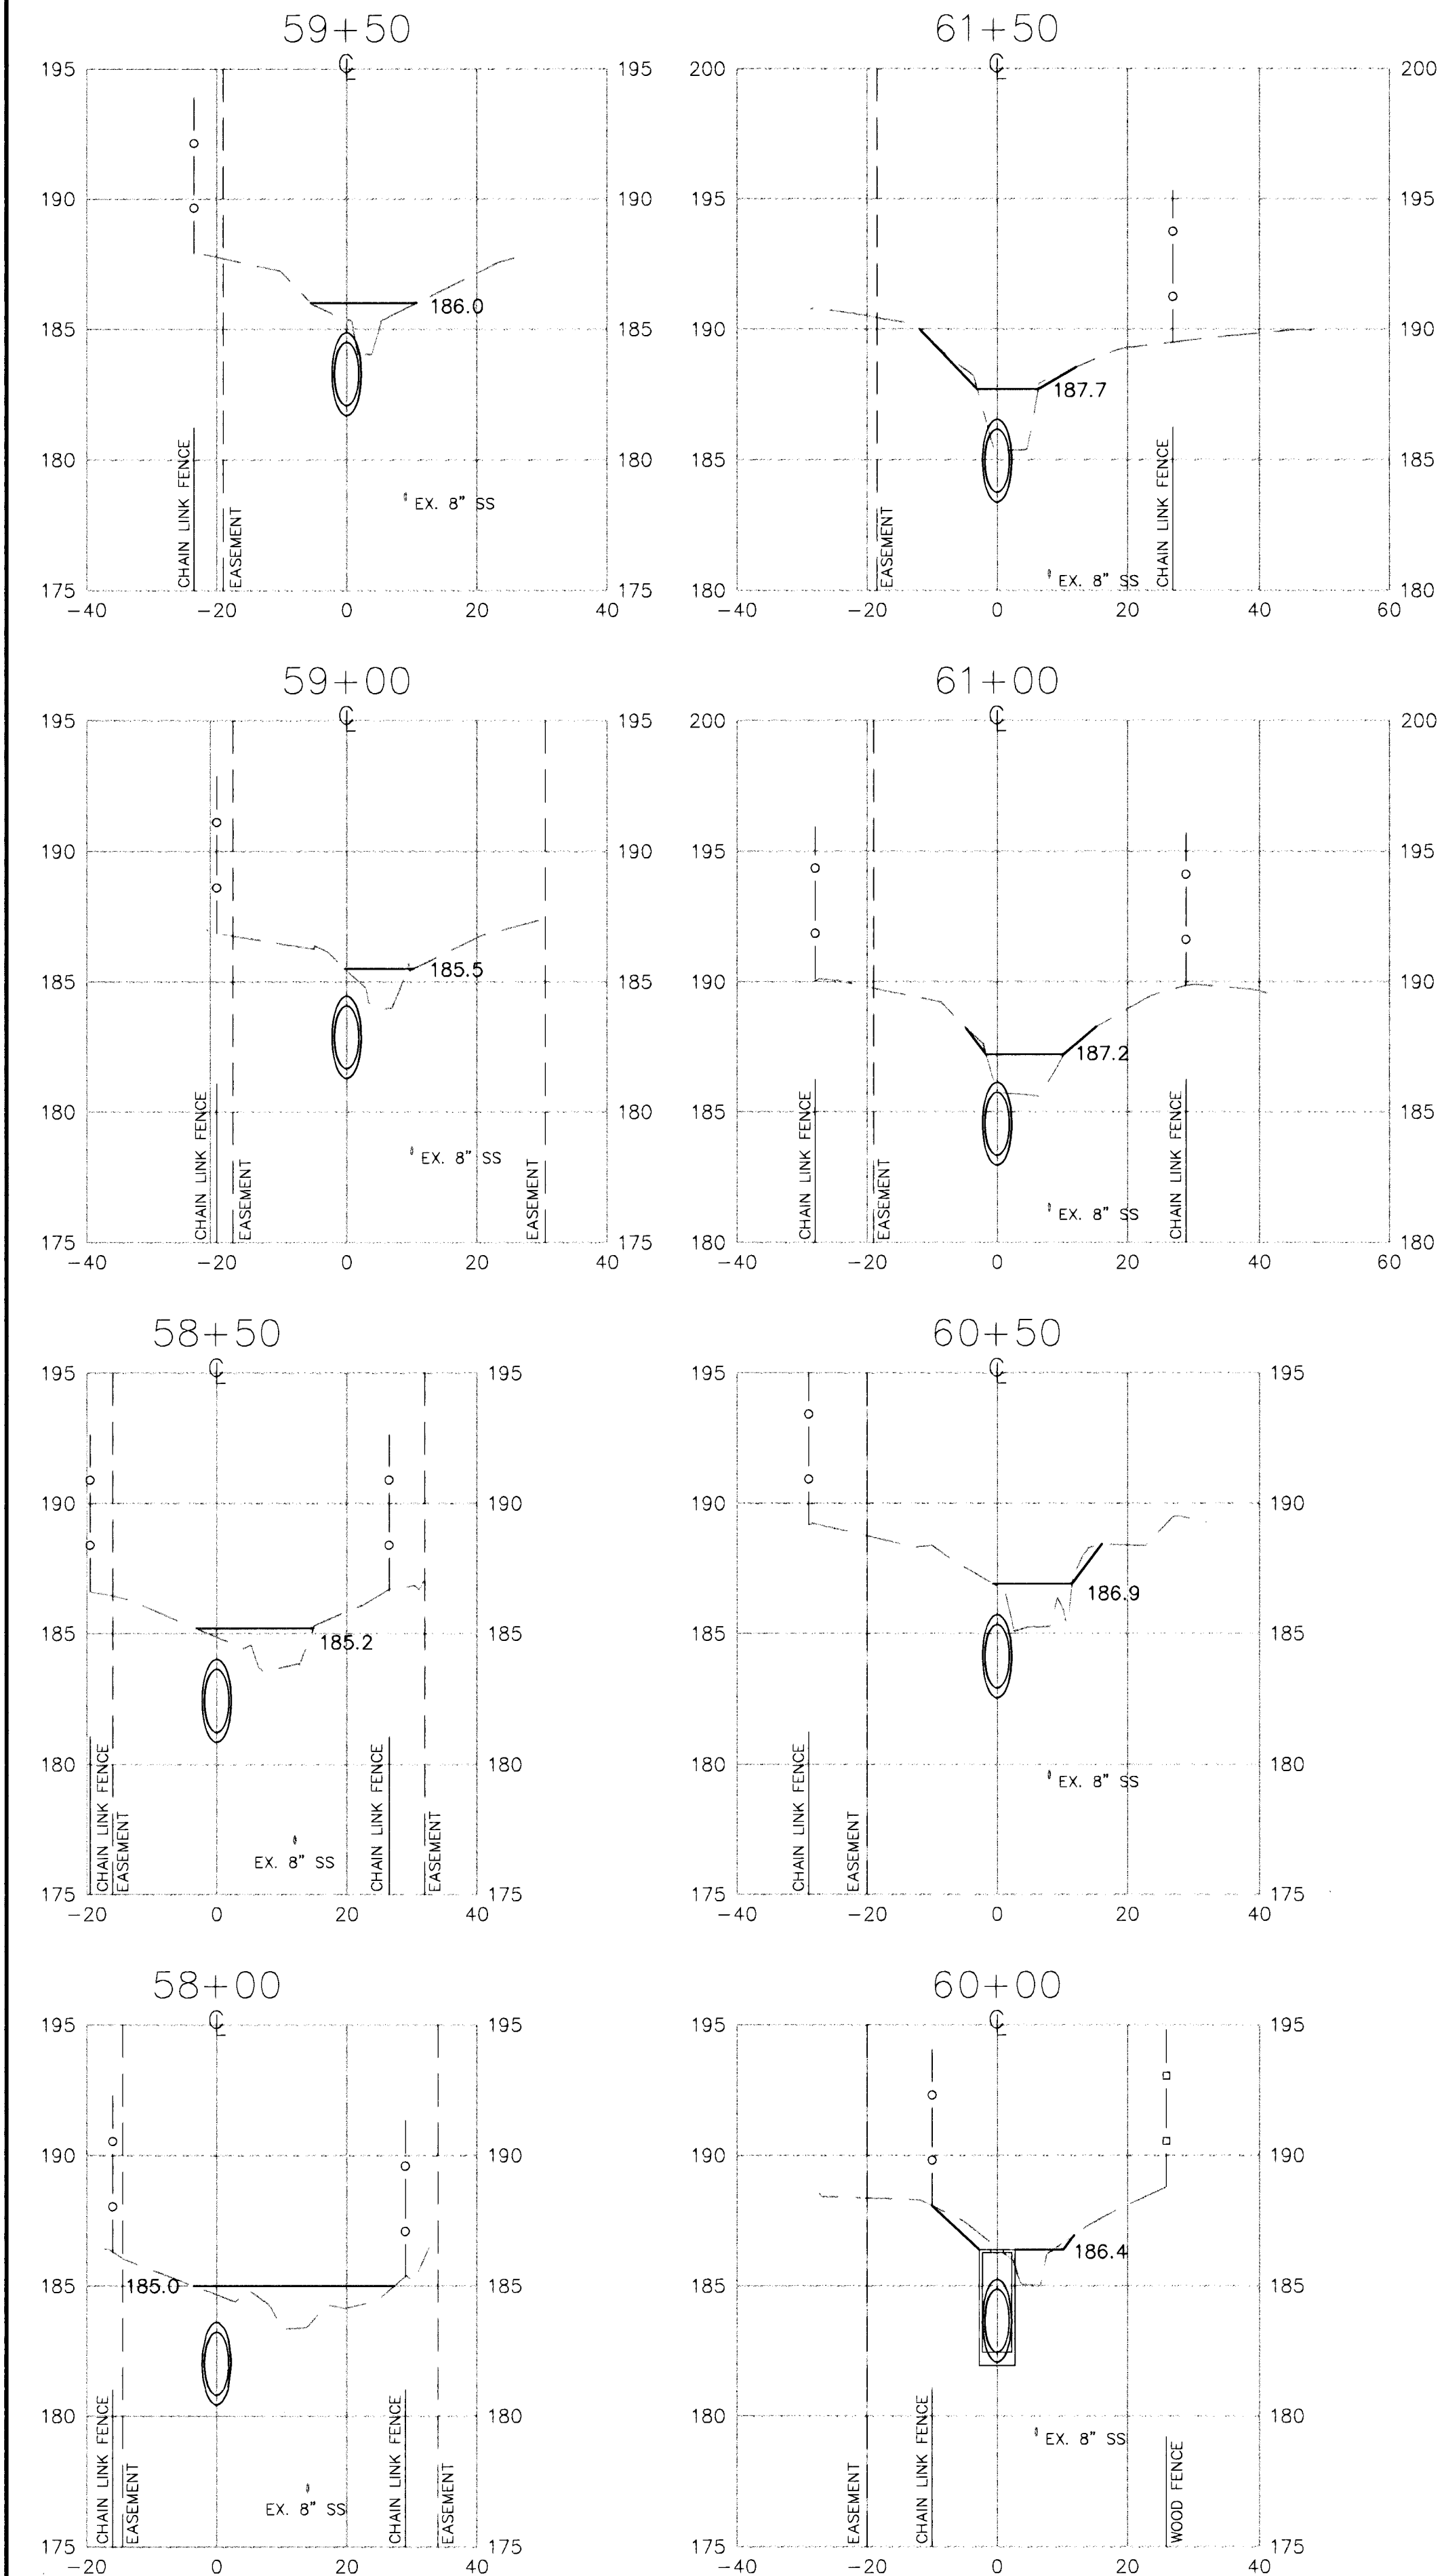

SCALE:  
1"=20' HORIZ.  
1"=5' VERT.

|   |         |   |    |
|---|---------|---|----|
| 1   | 9-19-96 | REVISED PER C.O.W. COMMENTS                                                                                         | JT |
| NO.   | DATE    | REVISION   | BY |
| CROSS-SECTIONS   |         |   |    |
| P.O. BOX 1304<br>2319 NORTH JACKSON<br>JUNCTION CITY, KANSAS 66441<br>(913) 782-5040<br>FAX 913-782-7744                     |         | KAW VALLEY<br>ENGINEERING, INC.                                                                                     |    |
| 122 N.W. PARKWAY<br>RIVERSIDE, MISSOURI 64150<br>(816) 587-5033<br>9571 ALDEN ROAD<br>LENEXA, KANSAS 66215<br>(913) 894-5150 |         | PROJ. NO. 96-1801<br>DATE SEPT 9, 1996<br>DESIGNER SDM<br>DRAWN BY JT<br>CHECKED BY<br>CFN 1801XSEC<br>SHEET 6 OF 8 |    |