

OLD TOWN - PHASE 2 PART 2 - STREET IMPROVEMENTS INCLUDING BOARDWALK AND INCIDENTAL DRAINAGE

MOSLEY: From the N.L. of First Street to S.L. of Second St.

PROJECT NUMBER 472-82374

INDEX CODE 705731

ROCK ISLAND: From Alley N. of Douglas to S.L. First St.

PROJECT NUMBER 472-82358

INDEX CODE 705707

ROCK ISLAND: From N.L. of First St. to 357' N. of N.L. of First St.

PROJECT NUMBER 472-82373

INDEX CODE 705749

WATER MAIN EXTENSION IN

ROCK ISLAND: From Alley N. of Douglas to Second St.

PROJECT NUMBER 448-88744



INDEX CODE 630293

WATER MAIN REPLACEMENT IN

MOSLEY: From First St. to Second St.

PROJECT NUMBER 448-88745

INDEX CODE 630293

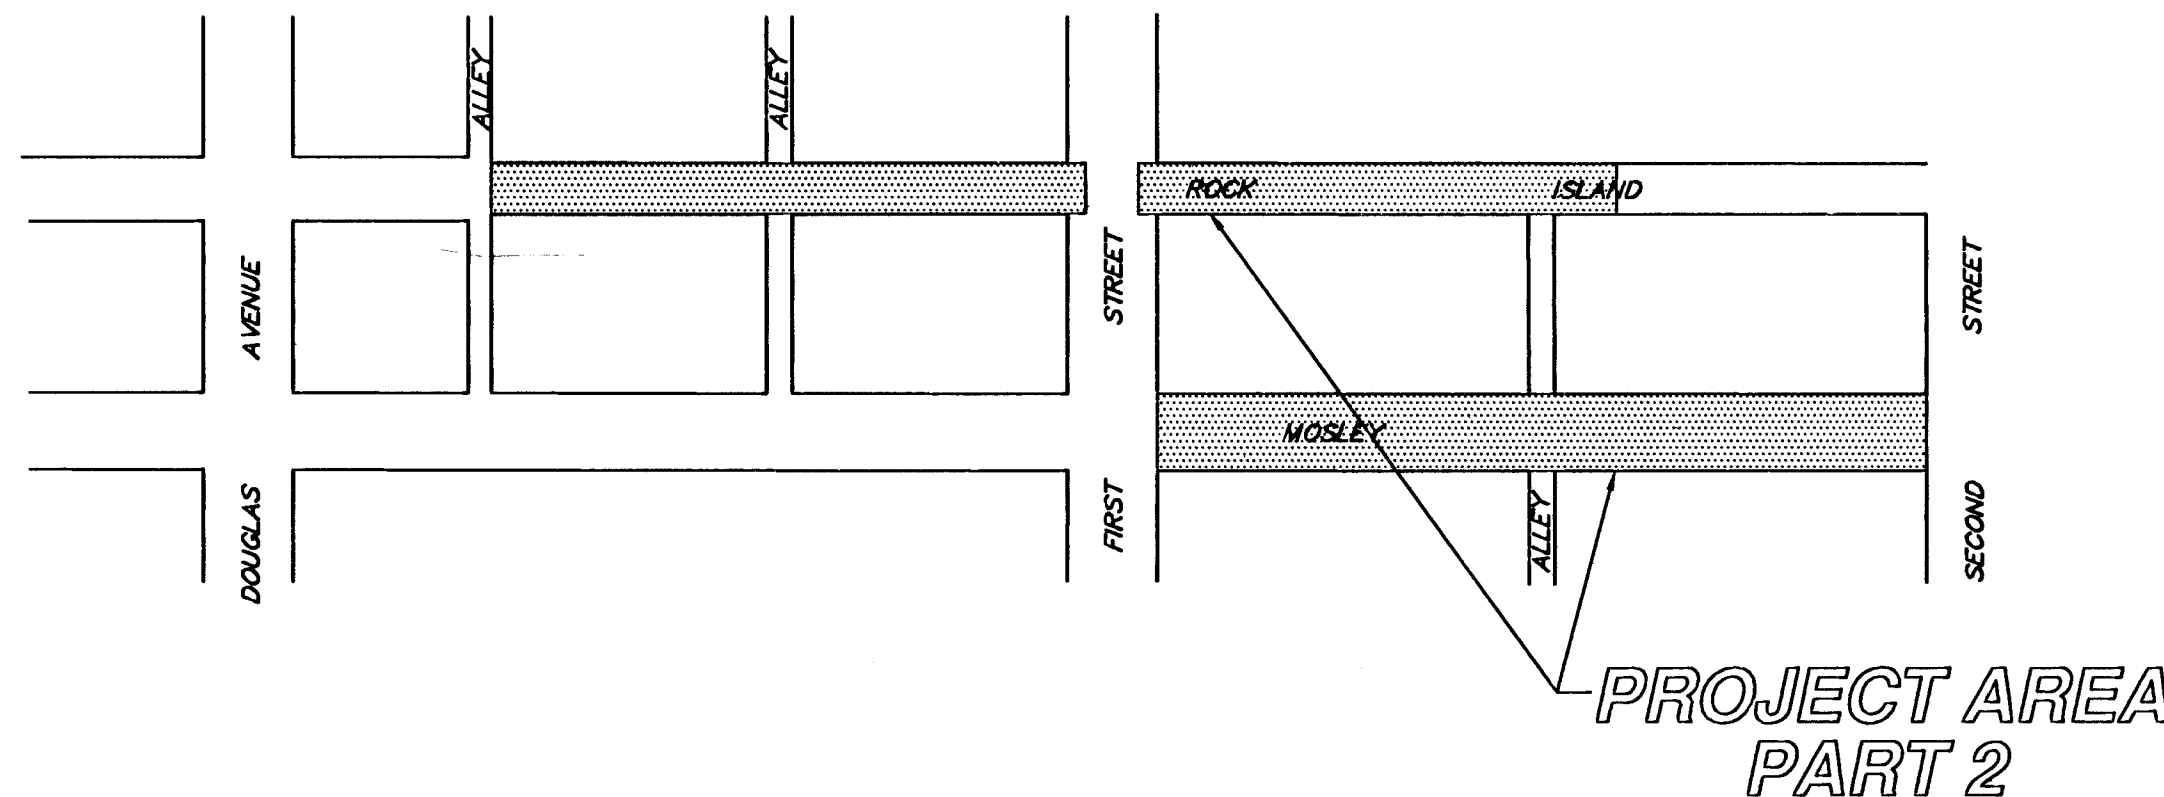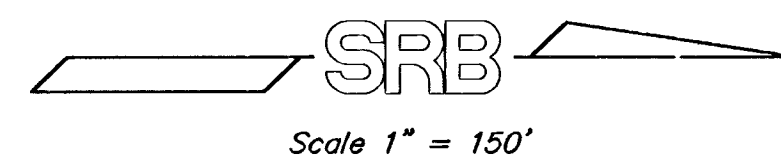


CITY OF WICHITA, KANSAS
MICHAEL E. LINDEBAK - CITY ENGINEER

INDEX OF SHEETS

1. TITLE & PROJECT AREA MAP
2. GENERAL NOTES AND CONSTRUCTION NOTES
3. TYPICAL PAVEMENT SECTIONS
4. VALLEY GUTTER DETAILS
- 5-6. ROCK ISLAND PAVEMENT PLANS
7. MOSLEY PAVEMENT PLAN
- 8-9. INCIDENTAL DRAINAGE PLAN/PROFILE - ROCK ISLAND
- 10-11. INCIDENTAL DRAINAGE PLAN/PROFILE - MOSLEY
12. TRENCH DRAIN & MODIFIED DROP INLET DETAILS
13. SPECIAL SHALLOW TYPE B MANHOLE DETAIL
- 14-15. BOARDWALK PLANS
- 16-19. LANDSCAPE PLANS
- 20-23. LIGHTING PLANS & DETAILS
24. WATER STD. ASSEMBLY DETAILS
- 25-27. WATER MAIN PLAN/PROFILE - ROCK ISLAND
- 28-29. WATER MAIN PLAN/PROFILE - MOSLEY
- 30-31. ENTRY FEATURE DETAILS

BENCH MARKS

1. "□" cut on east end of curb return at SE corner of 1st & Mosley; Elev. 109.09
2. "□" cut on west end of curb return at NW corner 2nd & Mosley; Elev. 111.16
3. Railroad spike in south face power pole at SE corner 1st & Rock Island; Elev. 109.76
2. "□" cut on east end of curb return at NW corner 2nd & Rock Island; Elev. 111.13

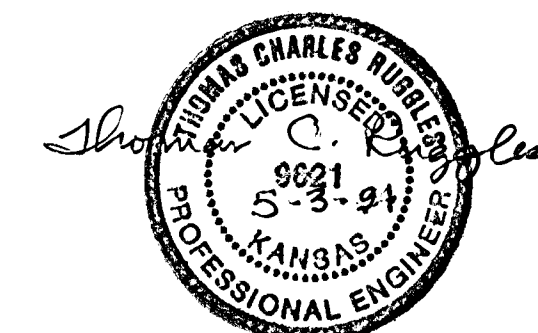

REVISED SHEETS 2,7,11,24,29 & ADDED SHEETS 30 & 31 - 5-2-94

SRB 841 SOUTH HILLSIDE 316-652-7754
WICHITA, KANSAS 67211 FAX 652-7932

SAVOY, RUGGLES & BOHM, P. A.
ENGINEERING & SURVEYING