





MODIFIED INLET BOX WITH TRENCH DRAIN  
GRATE PLAN VIEW

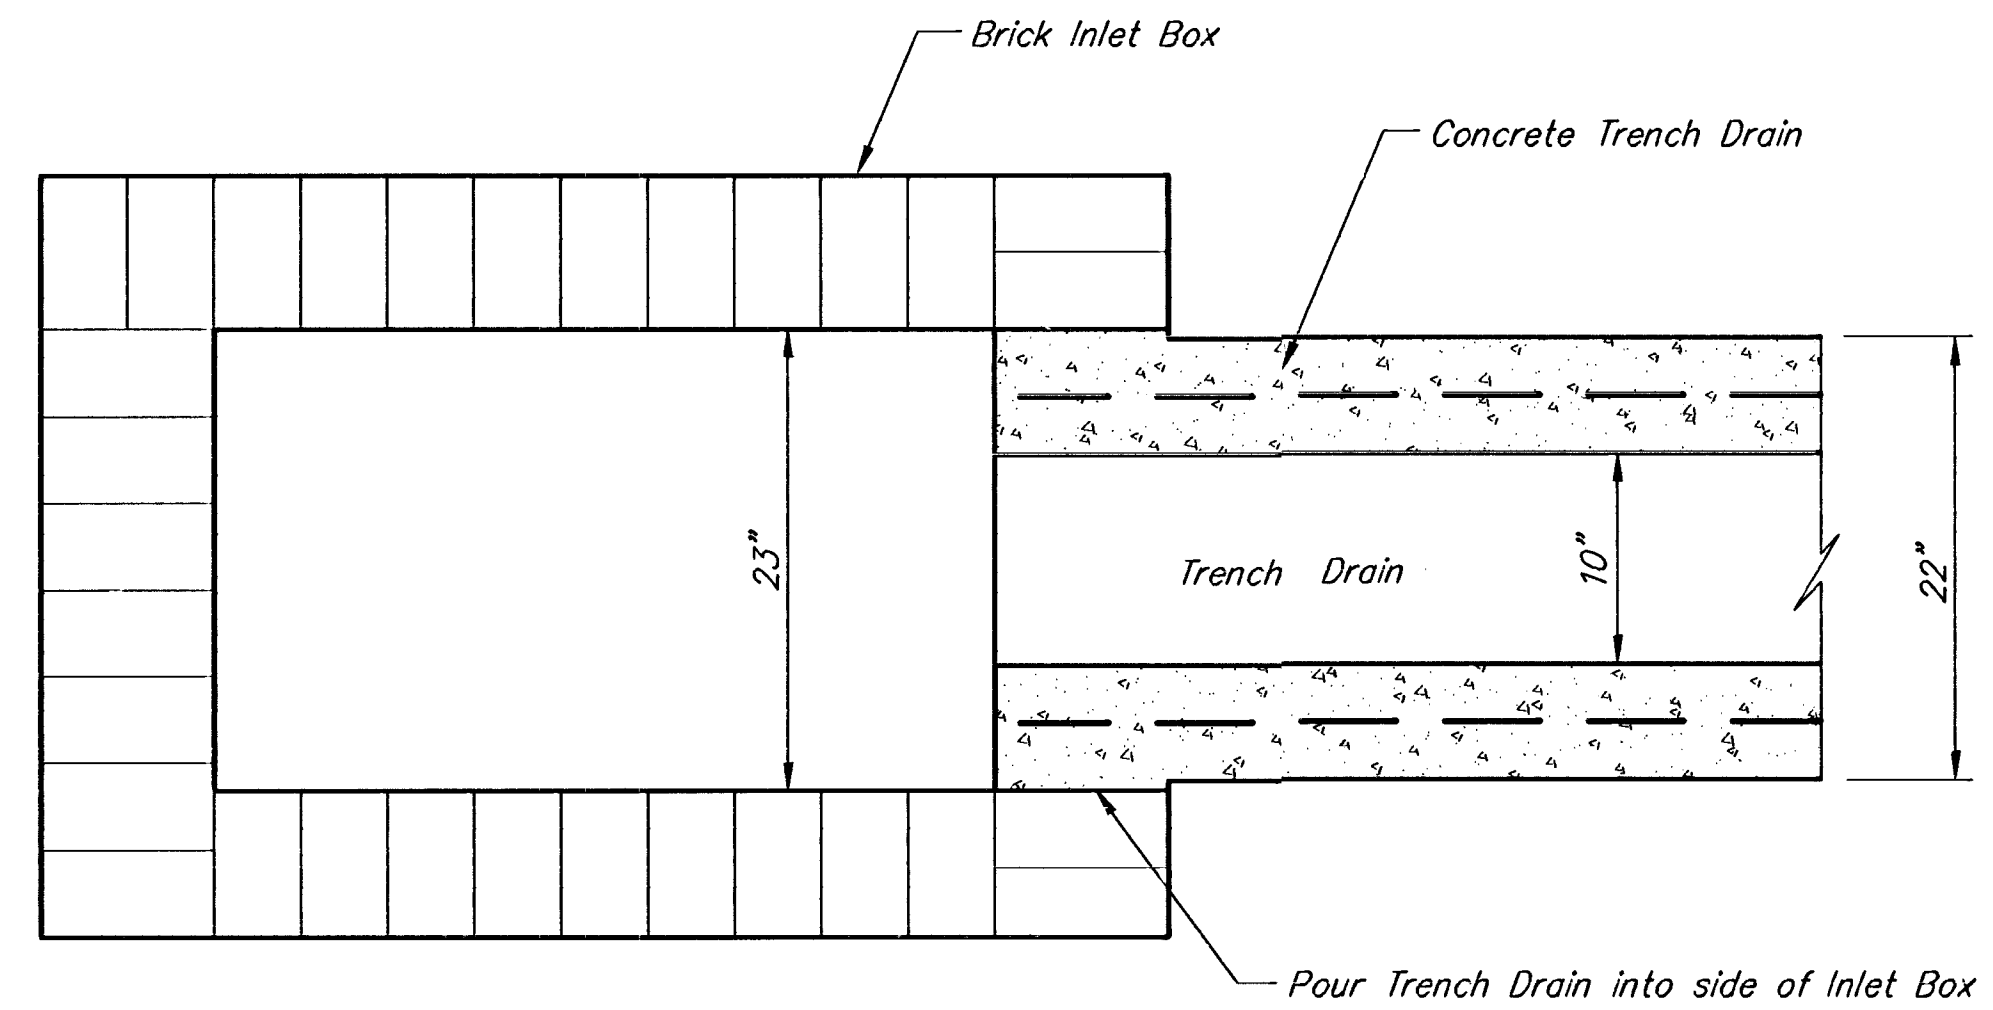

MODIFIED INLET BOX WITH TRENCH DRAIN  
BOX AND TRENCH DRAIN PLAN VIEW

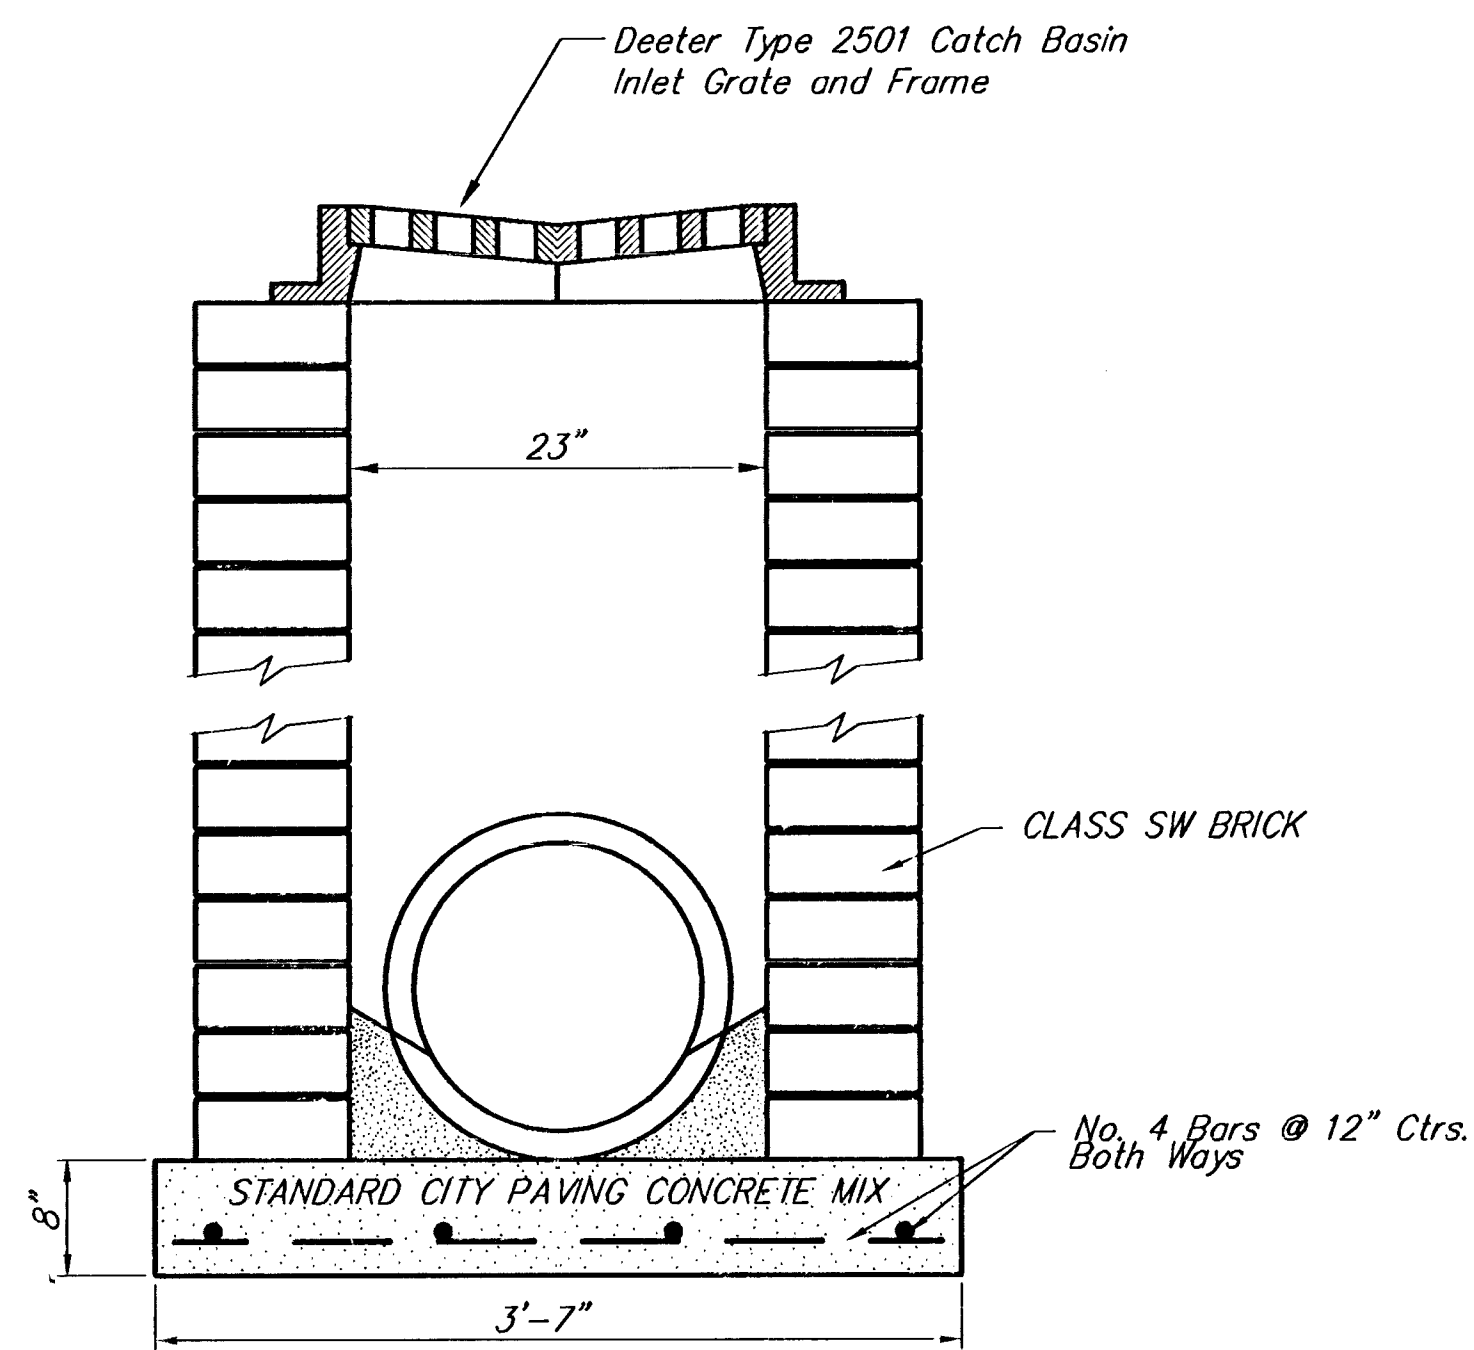

STANDARD DROP INLET DETAIL (OLD TOWN IMPROVEMENTS)

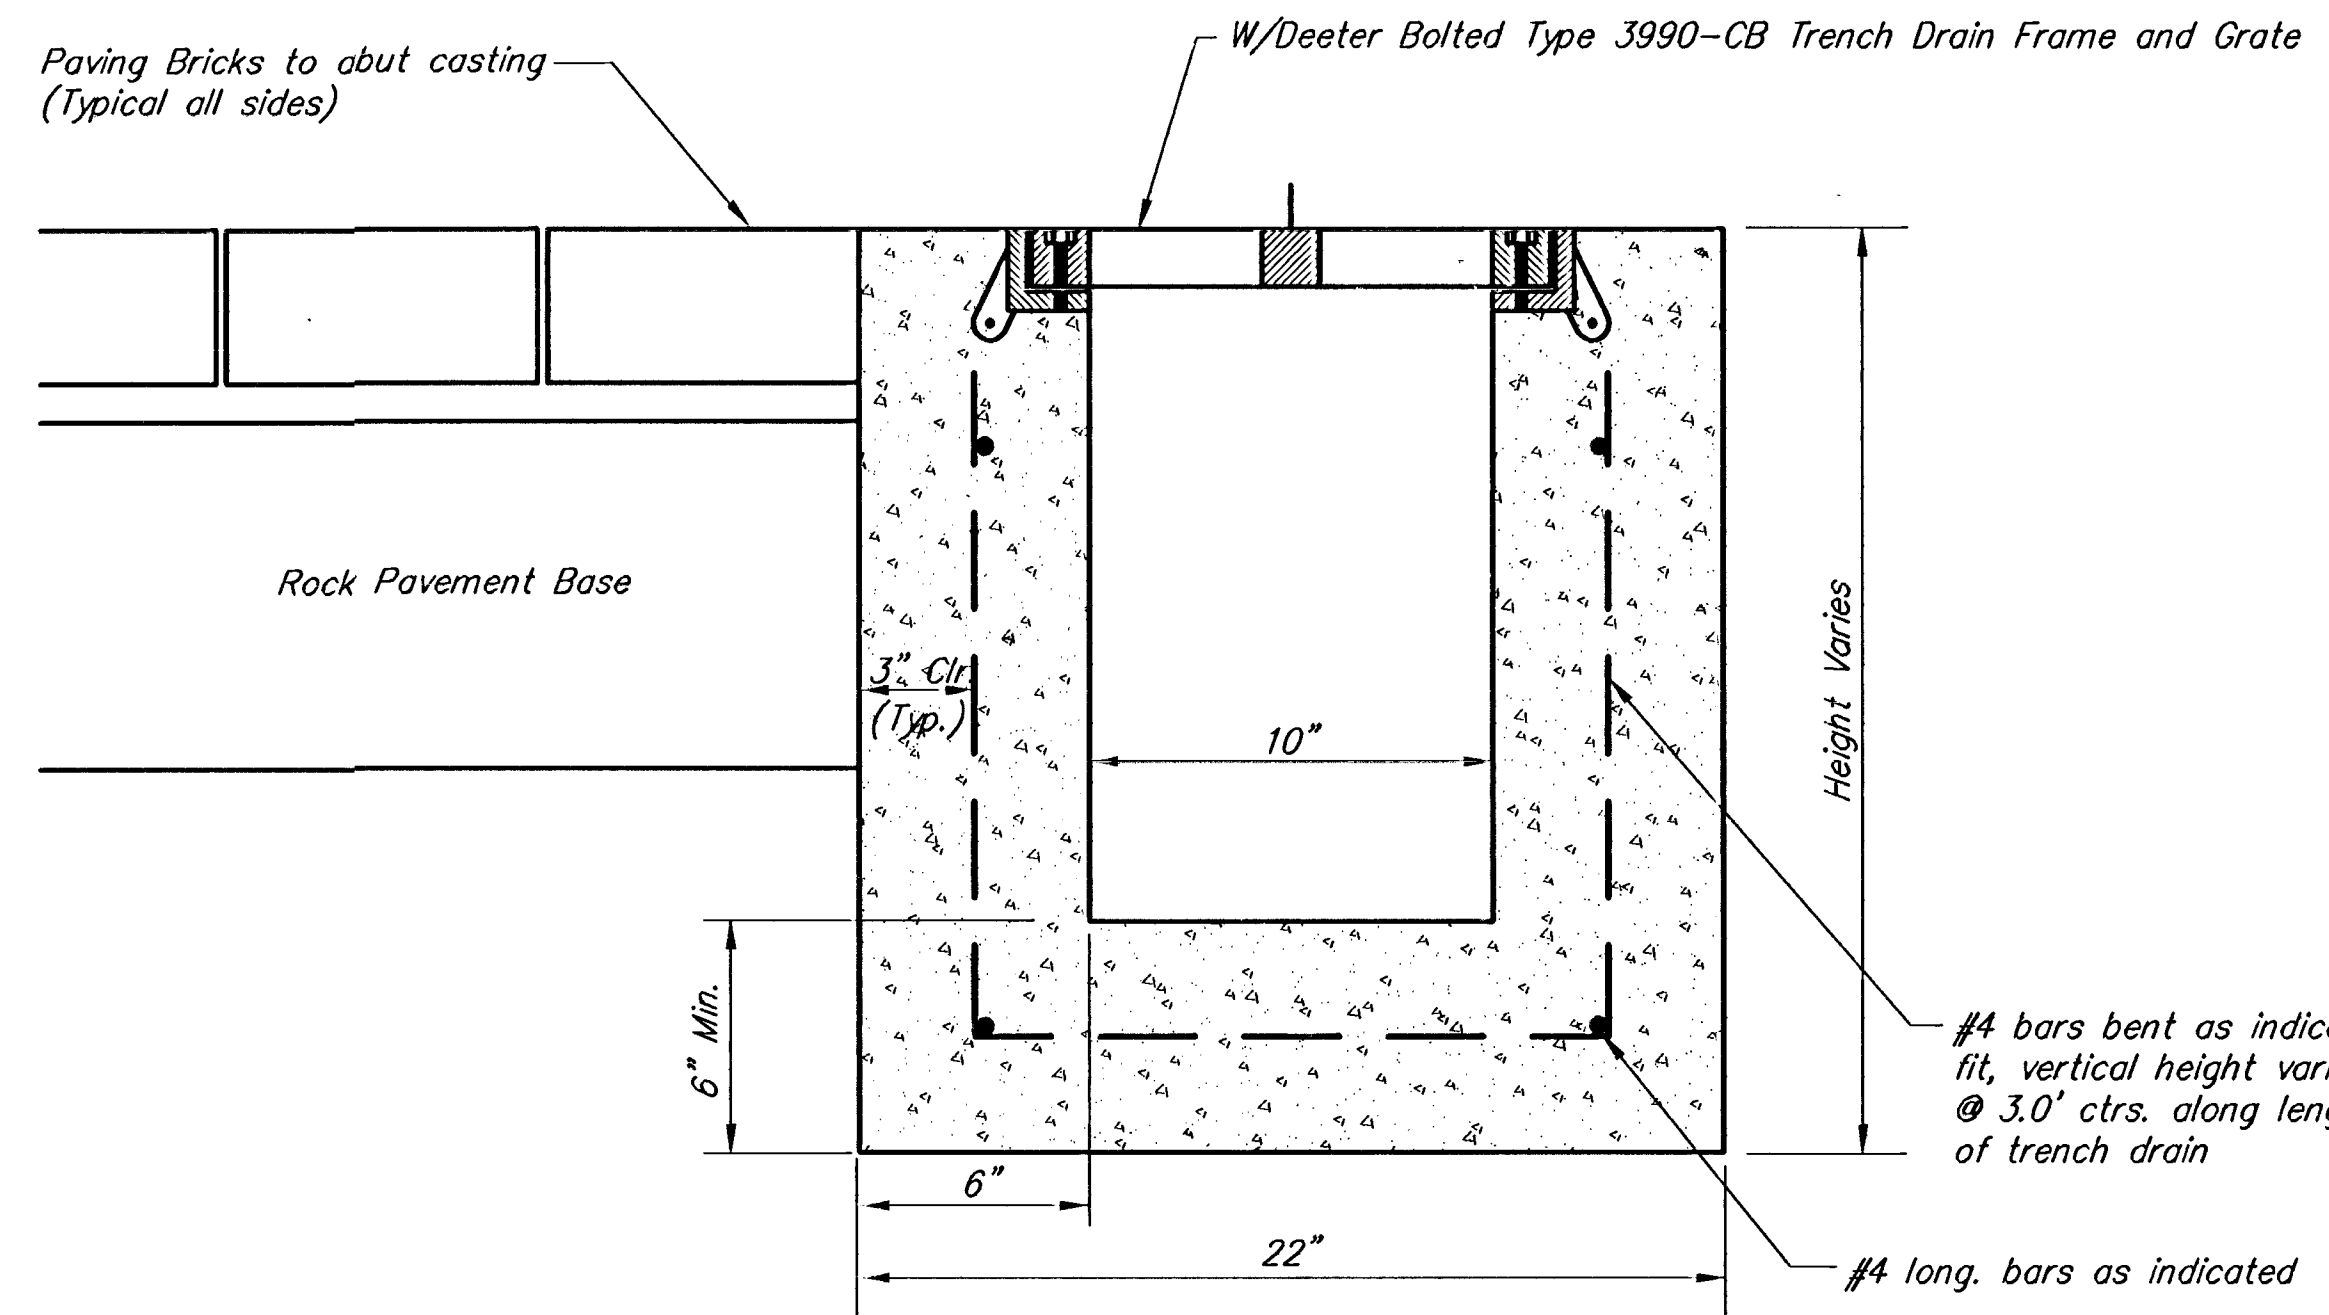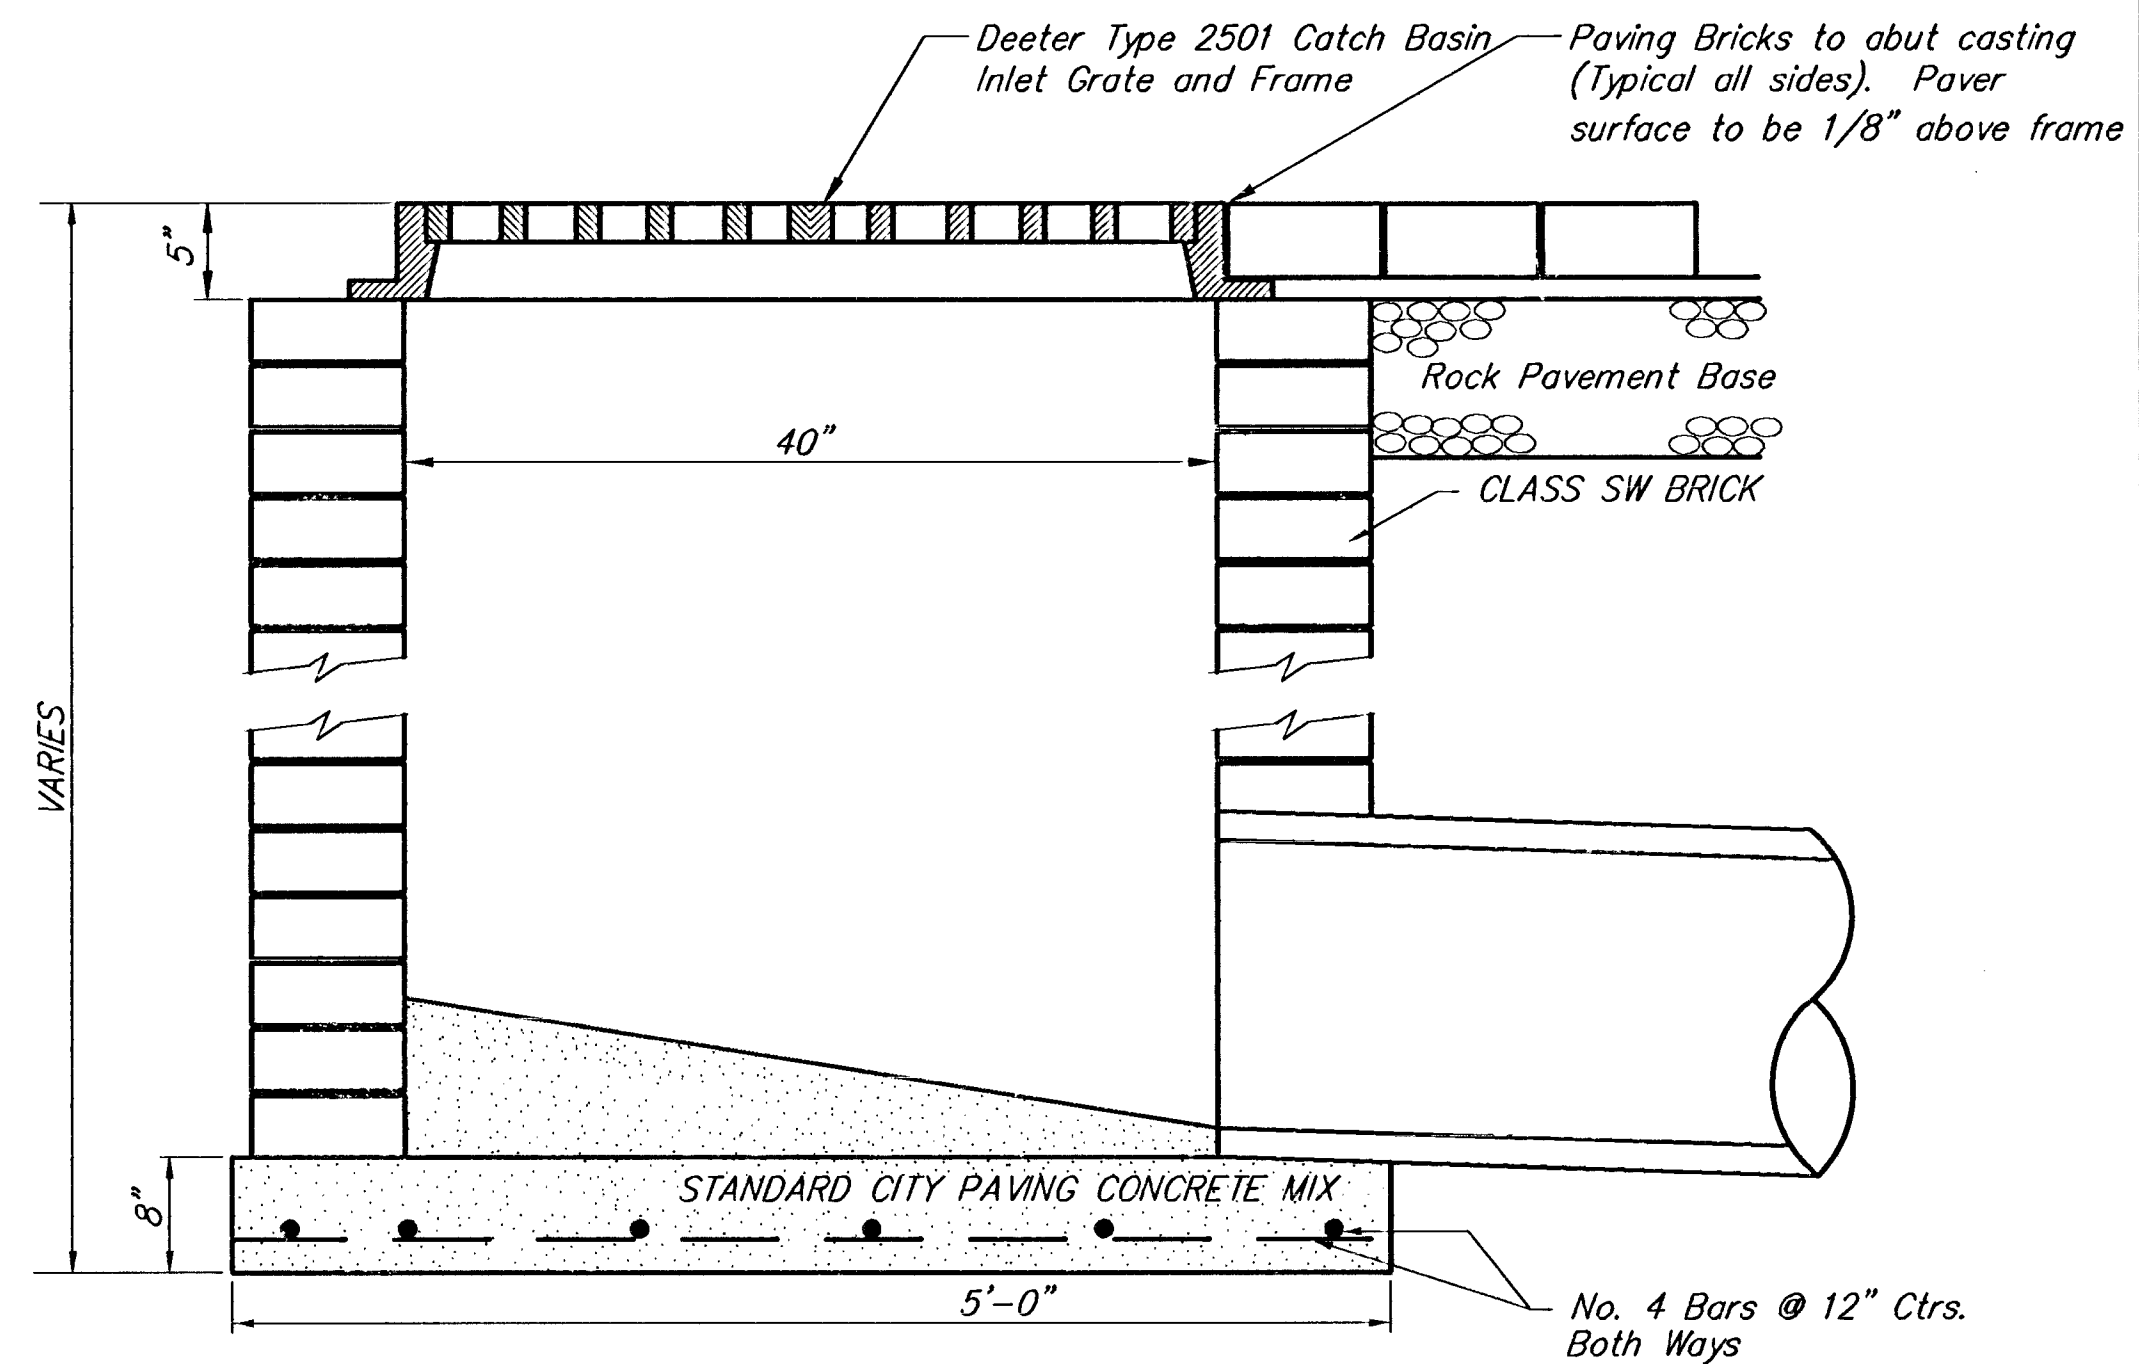

TRENCH DRAIN DETAIL  
W/DEETER TYPE 3990-CB (BOLTED) TRENCH DRAIN FRAME AND GRATE

C:\ARCHIVE\LOCAL\PAV\02E\MKLT\_F01.MBF 18 16:17:51 1994

<b>SRB</b> 841 SOUTH HILLSIDE 316-652-7754 WICHITA, KANSAS 67211 FAX 652-7932					
<b>SAVOY, RUGGLES &amp; BOHM, P. A.</b> ENGINEERING & SURVEYING					
PROJECT NUMBER 472-82373/82374			INDEX CODE 705749/705731		
DRAWN T. Brooks	DESIGN TCR	REVIEW	DATE 3/18/94	UTILITY	SRB JOB 70E

REVISIONS  
 12  
 31