


SITE FURNITURE COUNT THIS SHEET	
TRASH RECEPTACLES	5

PLANT MATERIAL COUNT THIS SHEET	
LACEBARK ELM	1
WESTERN SOAPBERRY	6
SUGAR HACKBERRY	5
OSHAGE ORANGE	1

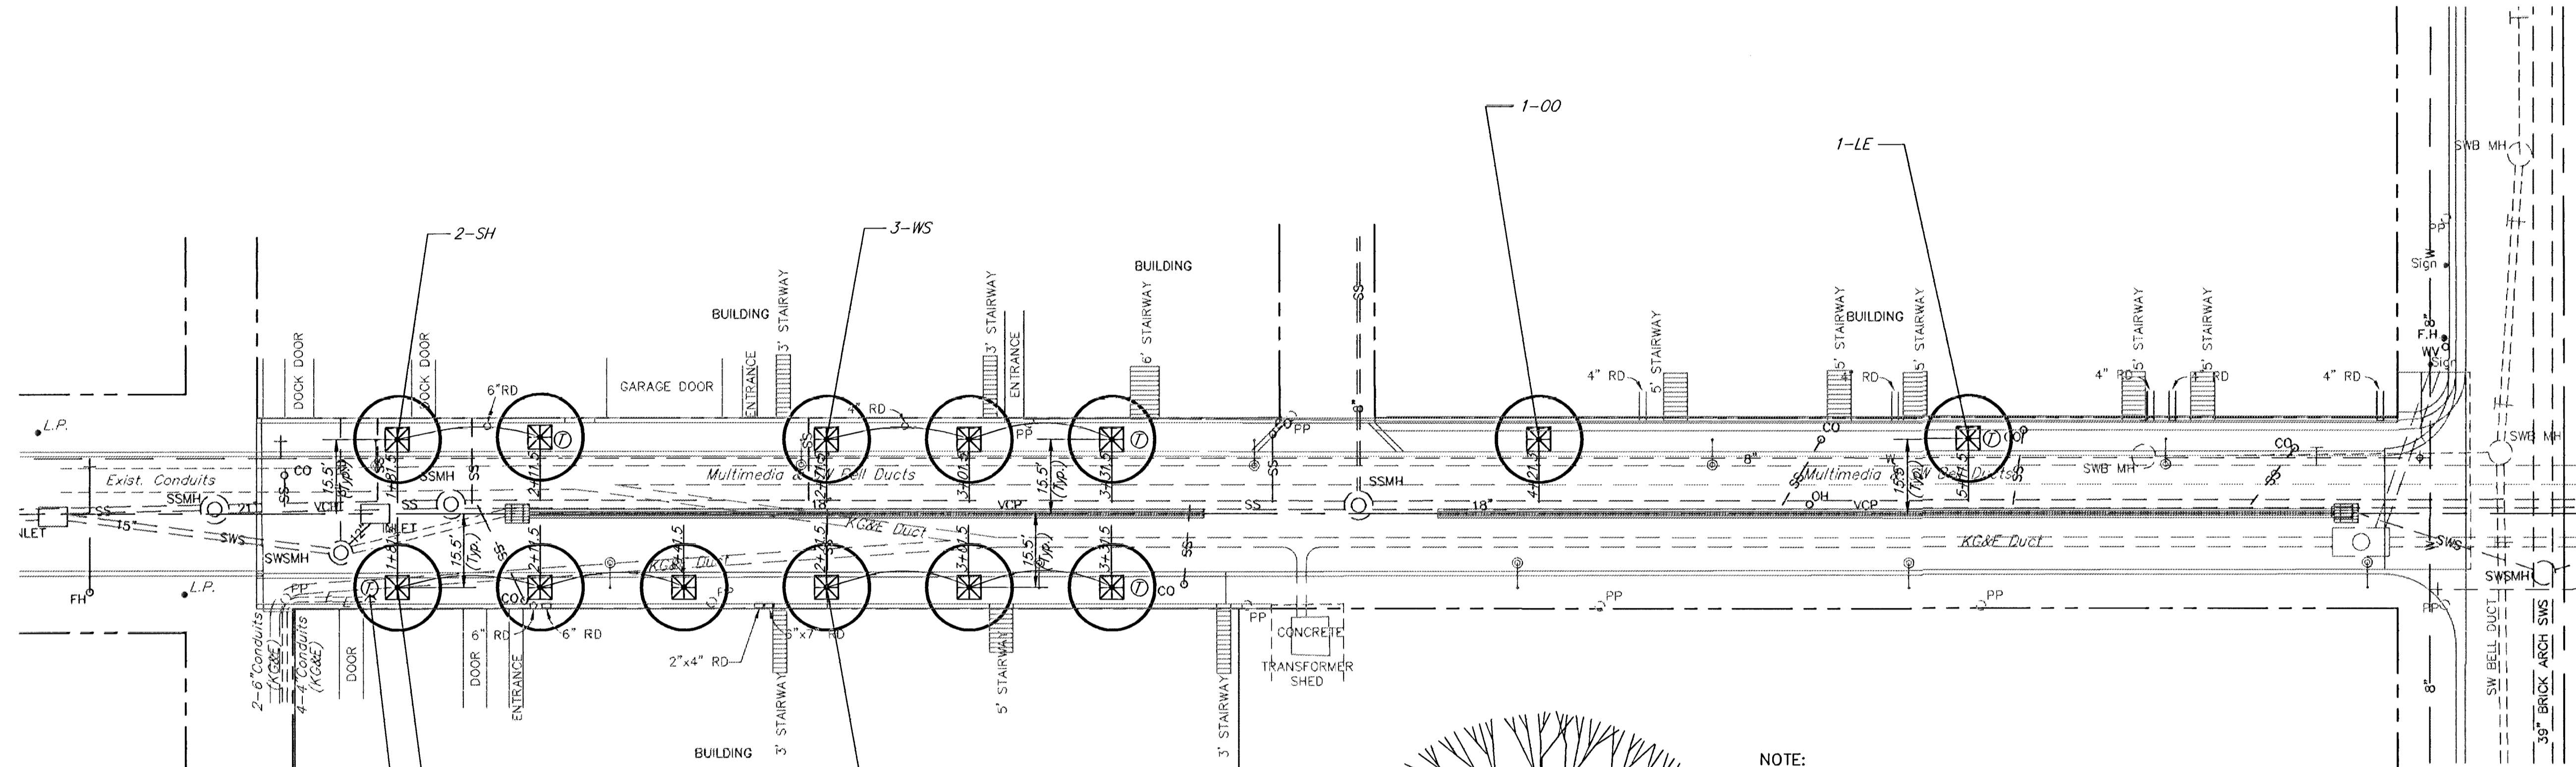

NOTE:
PRUNE ALL BROKEN AND DAMAGED BRANCHES.
PLACE TREE IN PLUMB POSITION.

GARDEN HOSE AROUND TRUNK.
12 GAUGE WIRE OR APPROVED SUBSTITUTE

APPROVED TREE WRAPPING PAPER MINIMUM LAP 1/3 WIDTH OF WRAPPING PAPER. WRAP TO SECOND BRANCHES. VERIFY USE WITH CITY.

MULCH 3-4" DEEP, LEAVE DEPRESSION AROUND TRUNK.


TREE GUARD (STYLE 'A' AS MANUFACTURED BY NEENAH, 5' HT., OR EQUAL)

TREE GRATE (SEE DETAIL 1/17)


BRICK WALK - FINISH GRADE

FRIABLE SOIL BACKFILL FROM EXCAVATION OR APPROVED TOPSOIL PER PROJECT ENGINEER'S DIRECTION, SEE PLANTING NOTES. FERTILIZE PER SPECIFICATIONS.

CUT TWINE FROM AROUND TRUNK. FOR BASKETED TREES BEND WIRE 4" BELOW FINISHED SOIL LEVEL. TOP OF ROOT BALL TO BE LEVEL WITH SURROUNDING FINISH GRADE.

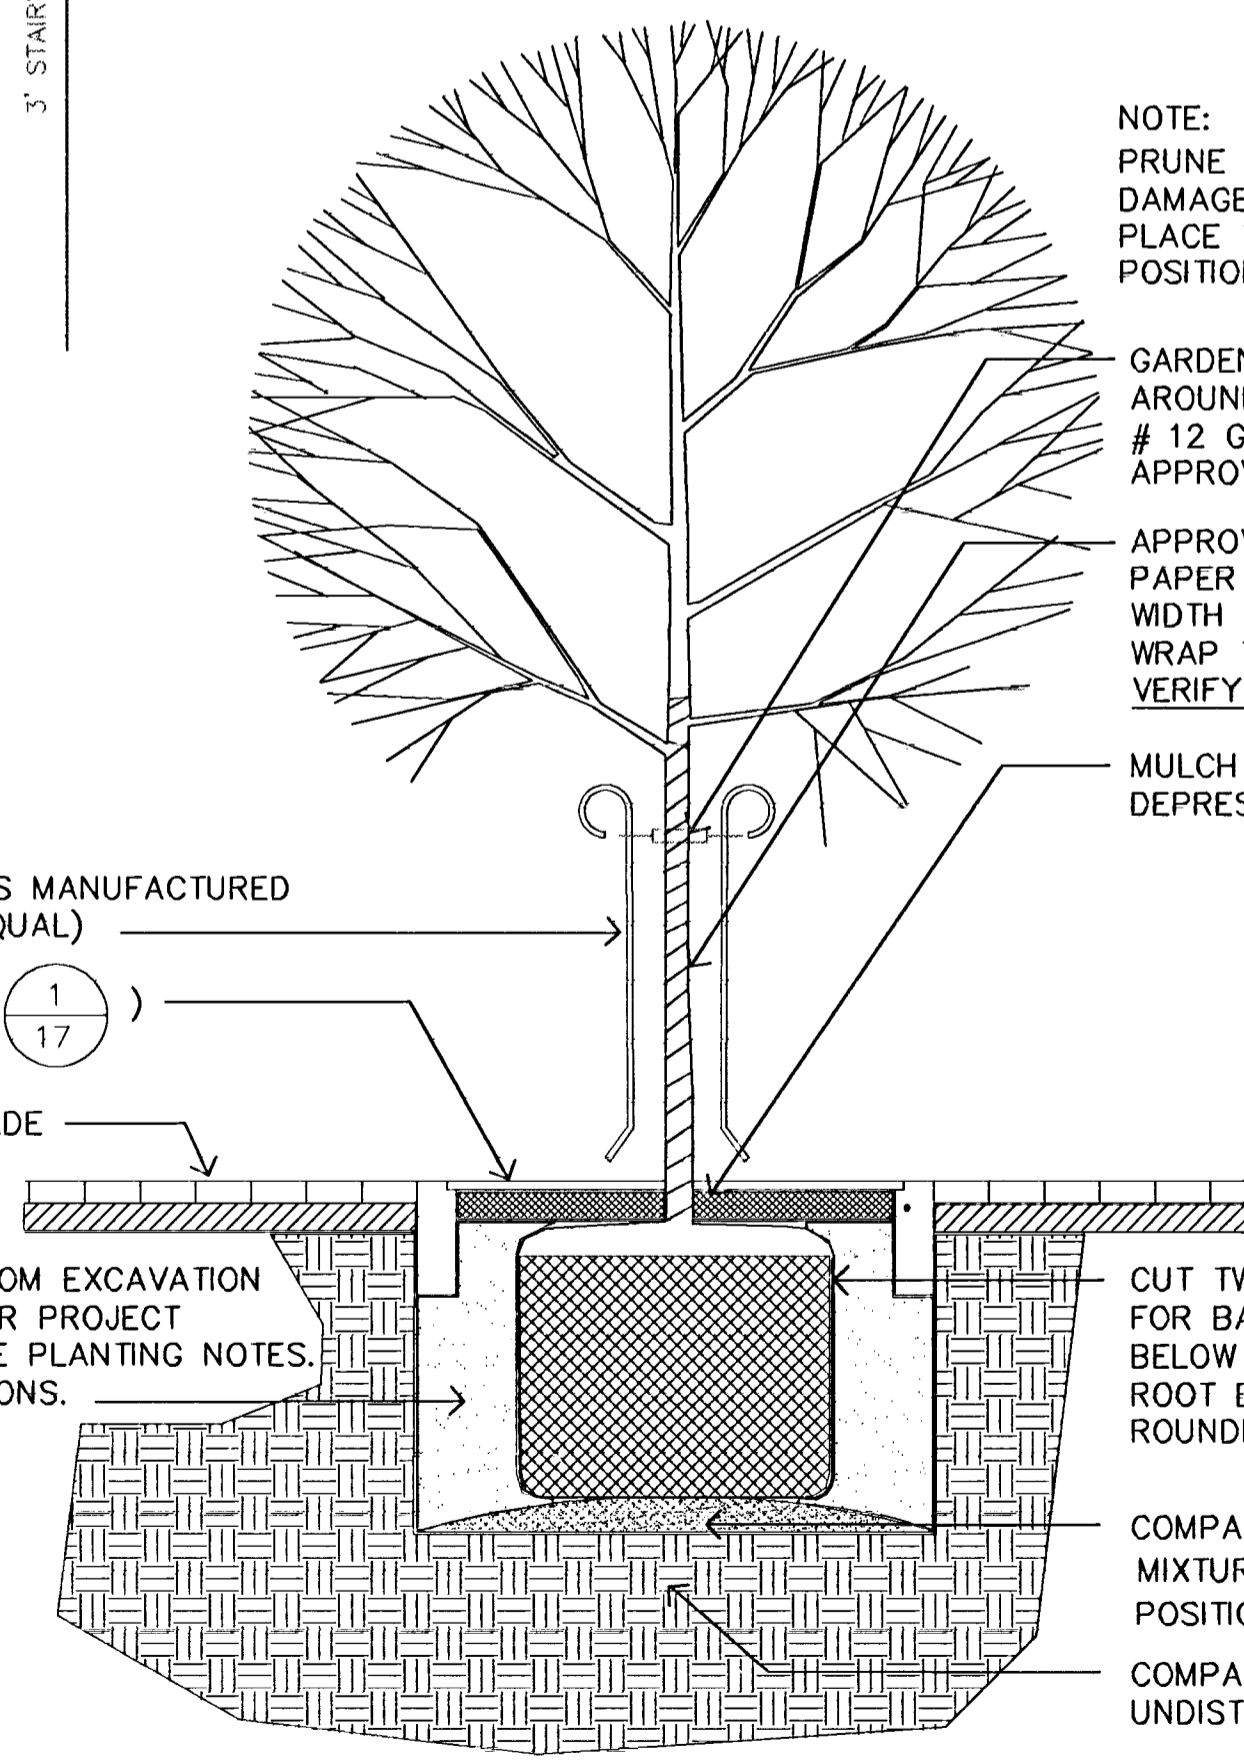

NOTE:
PRUNE ALL BROKEN AND DAMAGED BRANCHES, AFTER PLANTING

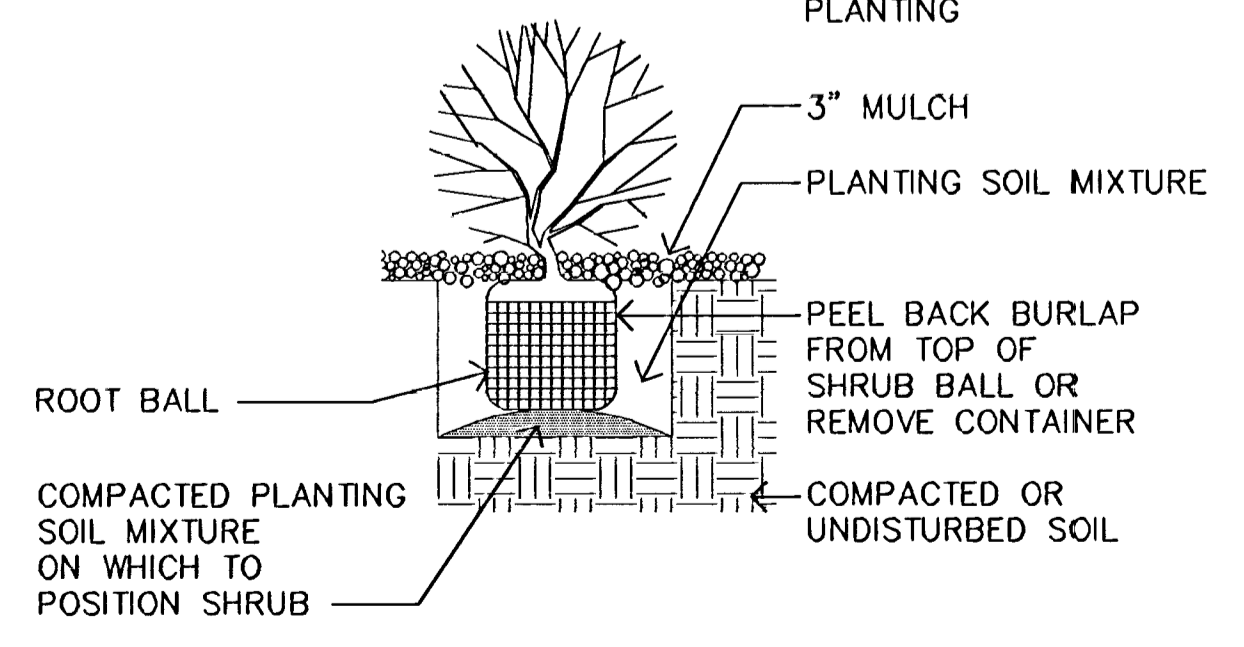

1 SHRUB PLANTING DETAIL
NOT TO SCALE

2 TREE PLANTING & GRATE DETAIL
NOT TO SCALE



LANDSCAPE PLAN		ROCK ISLAND	
SRB		841 SOUTH HILLSIDE WICHITA, KANSAS 67211	
SAVOY, RUGGLES & BOHM, P.A.		ENGINEERING & SURVEYING	
PROJECT NUMBER		472-82388	
DRAWN	DESIGN	REVIEW	DATE
TB	TDM	TCR	3/22/94
UTILITY		SRB JOB	
70E		70E	