

PLAN OF PROPOSED TRAFFIC SIGNAL IMPROVEMENTS

21ST STREET NORTH and 119TH STREET WEST

PROJECT NO. 472-83609

O.C.A. No. : 710216


CITY OF WICHITA, KANSAS

NEIL CABLE, P.E., CITY ENGINEER


INDEX OF SHEETS

1. COVER SHEET
2. GENERAL NOTES
3. TRAFFIC SIGNAL PLAN
4. BILL OF MATERIALS
5. POWER POLE AND SPAN POLE ASSEMBLY DETAILS
6. STEEL SIGNAL POLE ASSEMBLY DETAIL
7. SERVICE/JUNCTION BOX, CONTROLLER PAD
CONSTRUCTION/INSTALLATION DETAILS

PROJECT LOCATION

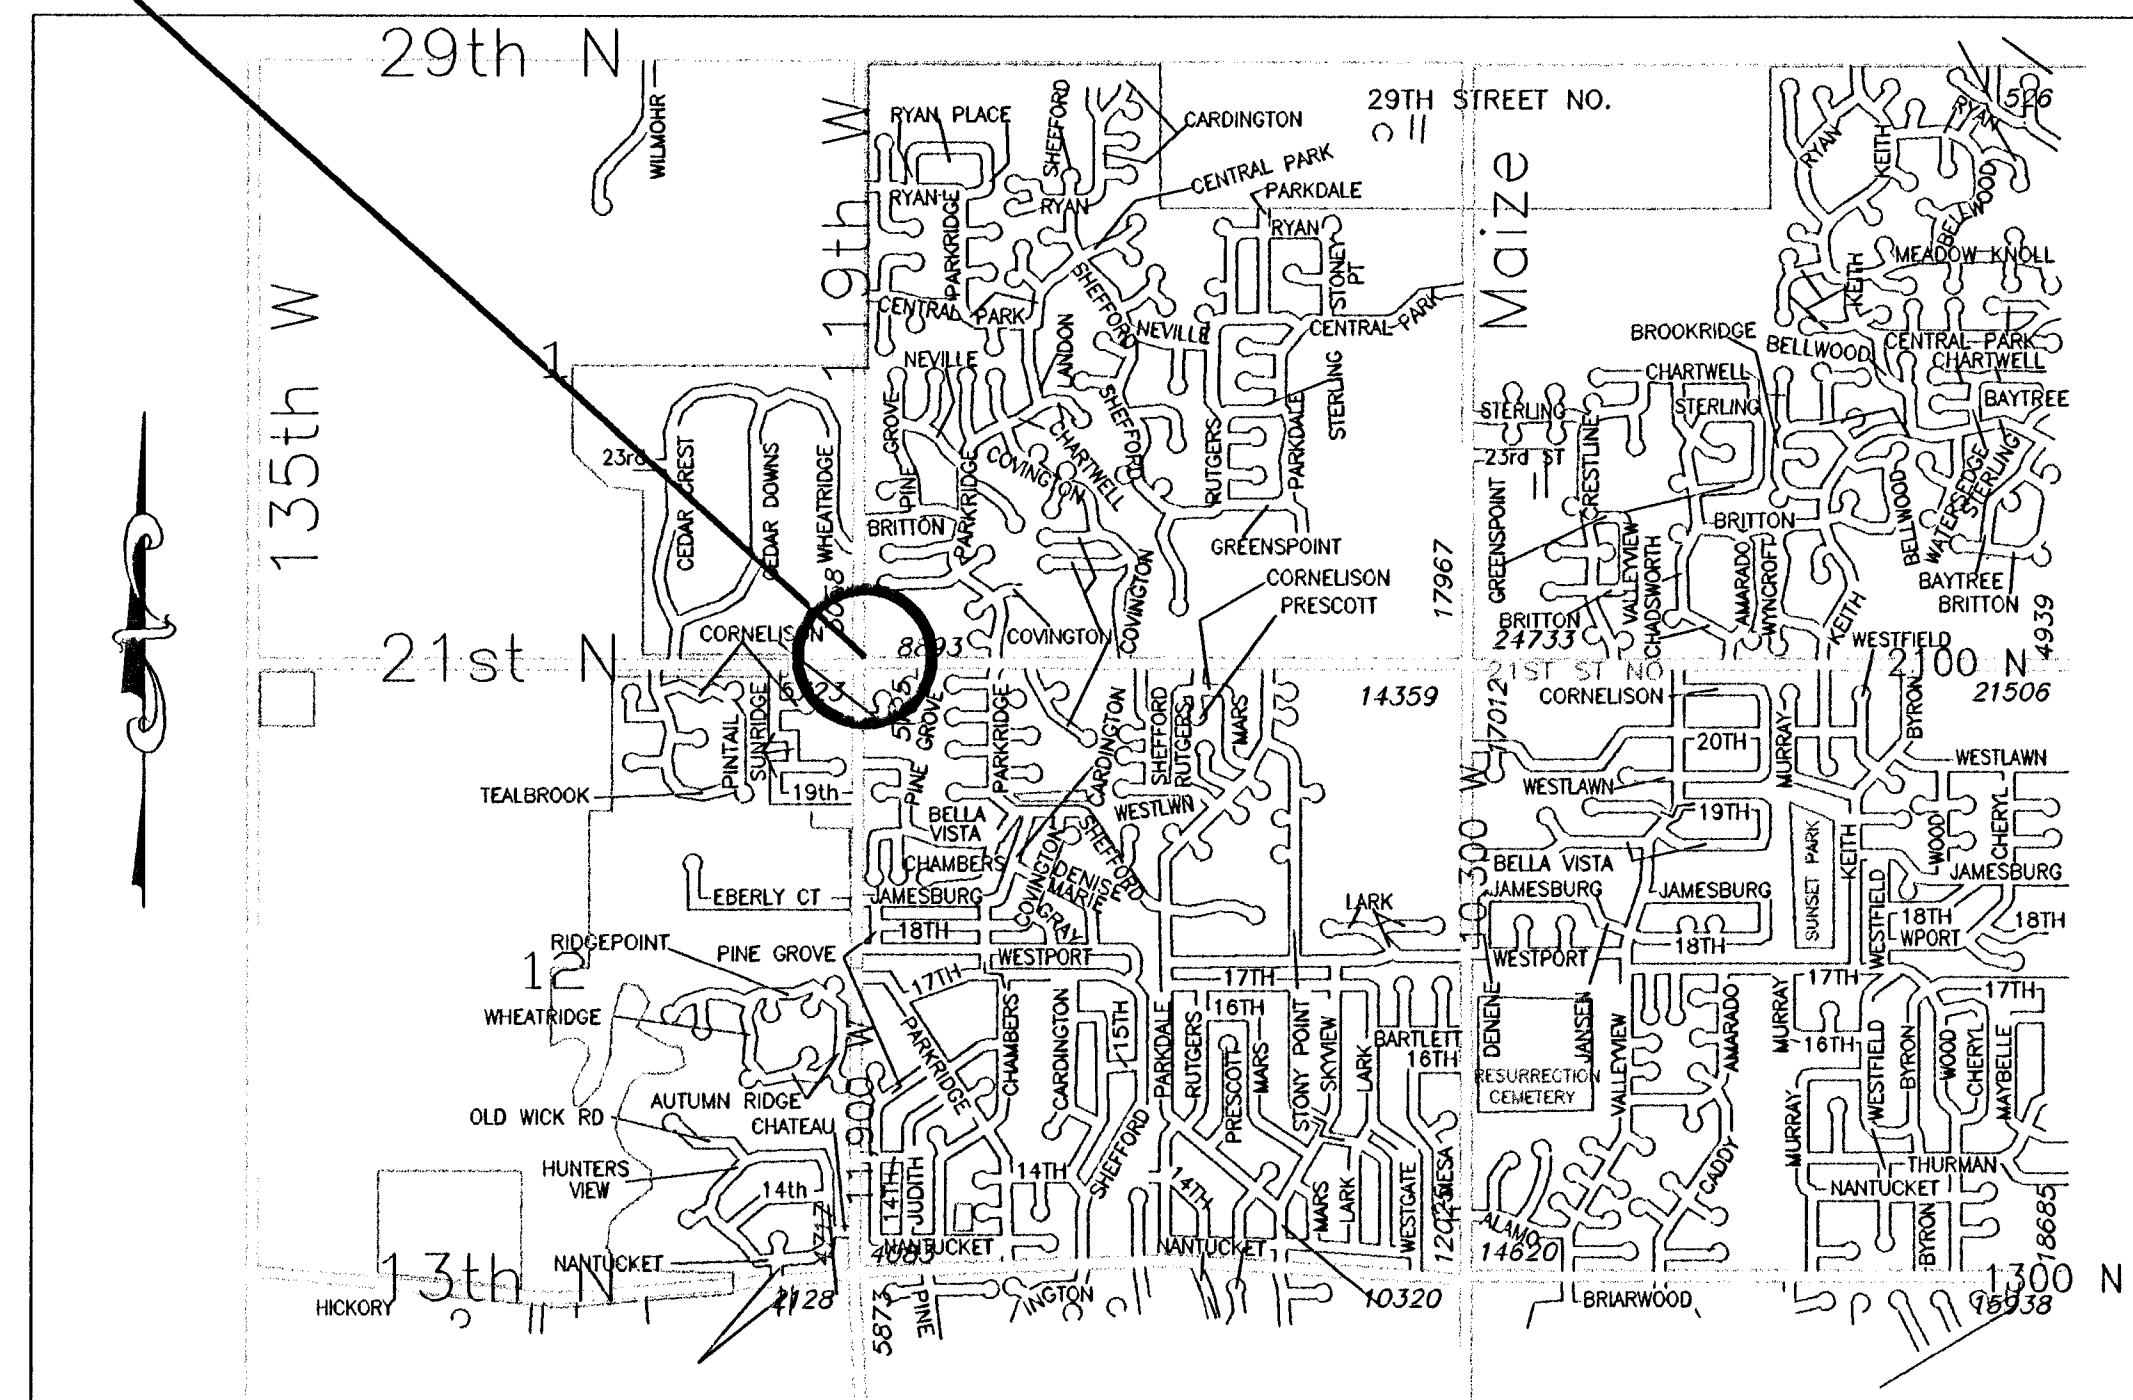

ALL DIMENSIONS SHOWN WITHOUT
AN SI SUFFIX ARE IN
MILLIMETERS. ALL ELEVATIONS
ARE IN METERS. (MSL DATUM)

		TRAFFIC SIGNAL IMPROVEMENTS 21ST ST N/119TH W	
		CITY ENGINEER NEIL CABLE, P.E.	
PROJECT NUMBER 472-83609	OCA NUMBER 710216	DATE 09/2002	
CITY ENGINEER'S OFFICE CITY HALL - SEVENTH FLOOR 455 NORTH MAIN STREET WICHITA, KANSAS 67202-1620 (316) 268-4501 (316) 268-4114 FAX		DESIGN PDG	DRAWN LRB
		SHEET 1 OF 7	