
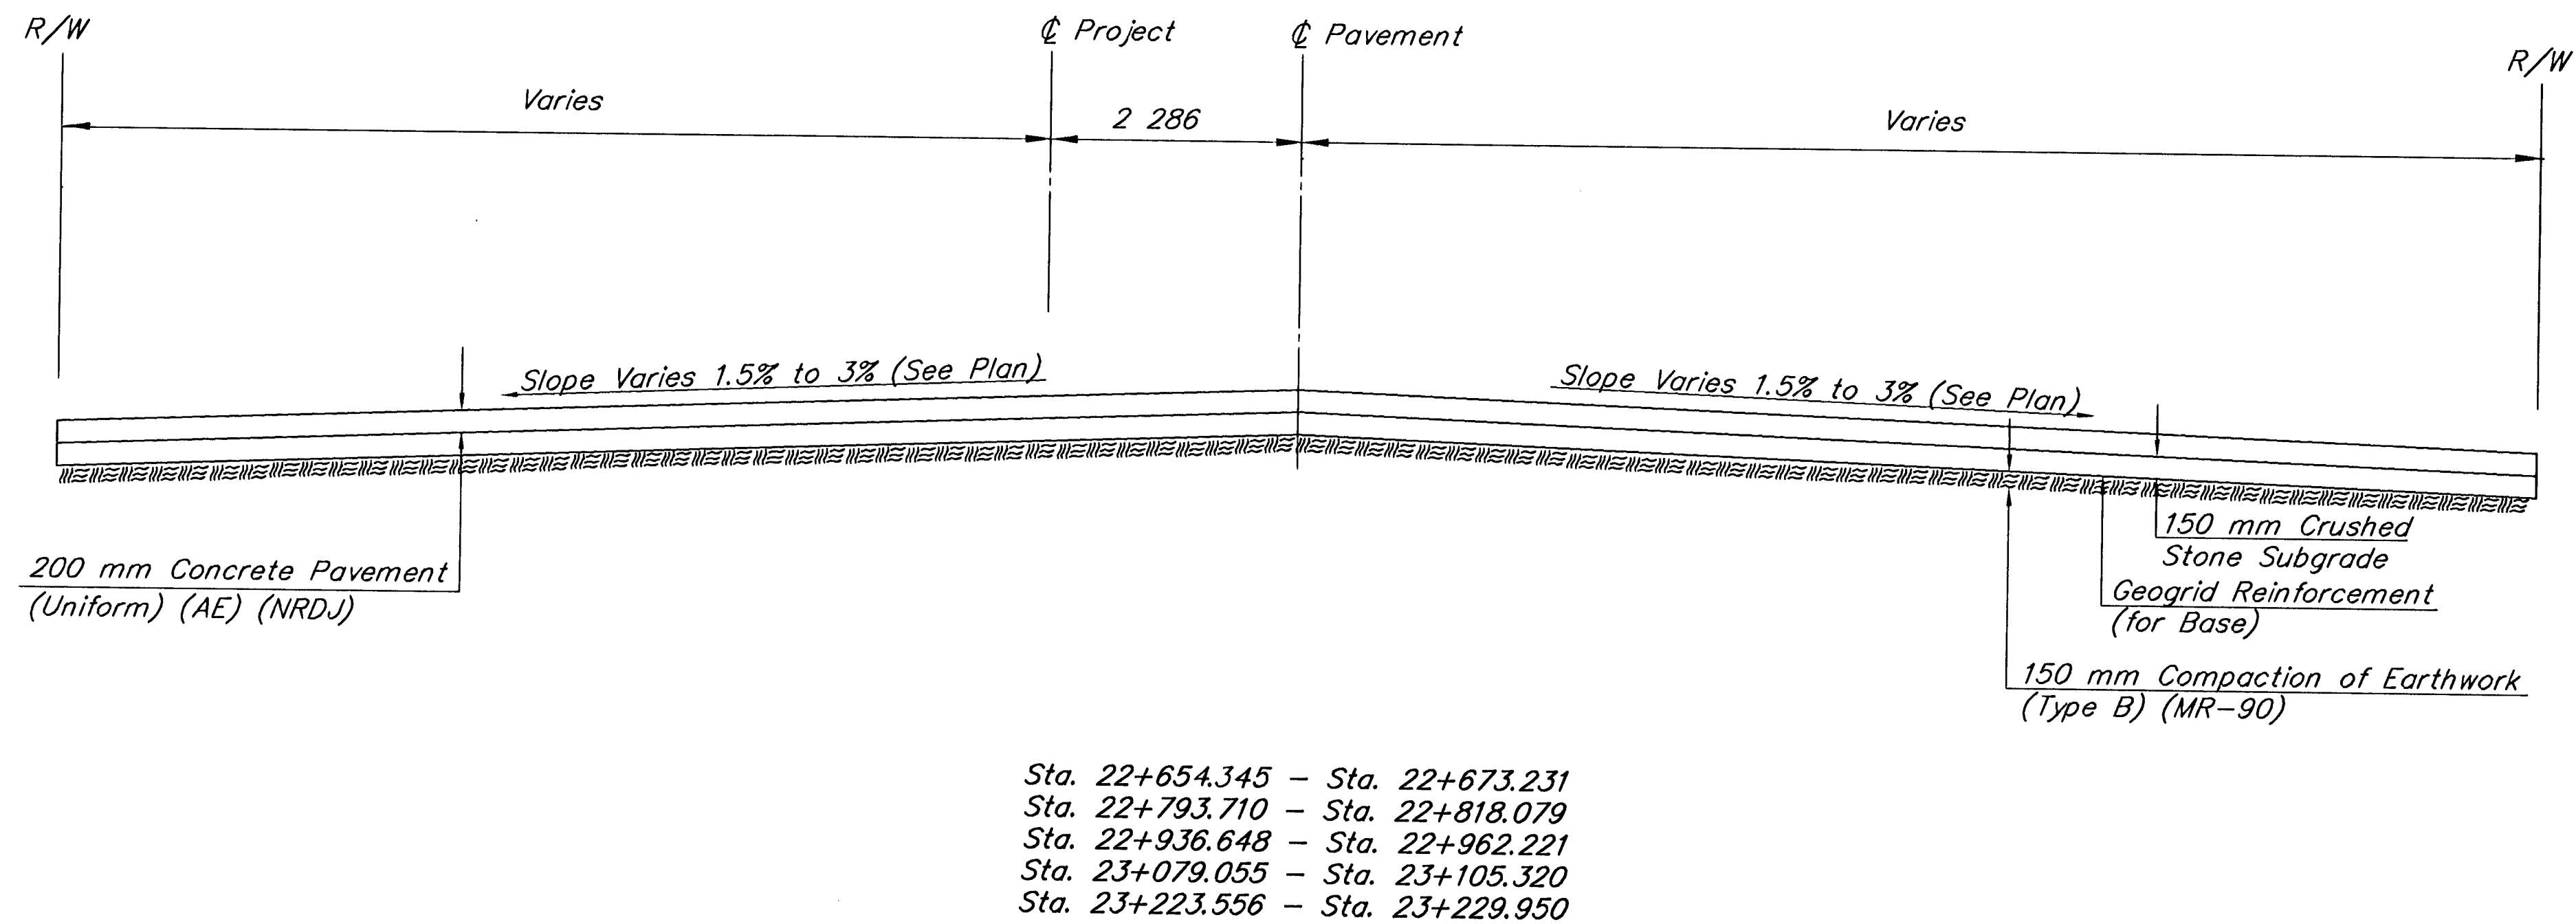


FHWA REGION NO.	STATE	PROJECT NO.	YEAR	SHEET NO.	TOTAL SHEETS
7	KANSAS	87 N-0061-01	1998	3	91

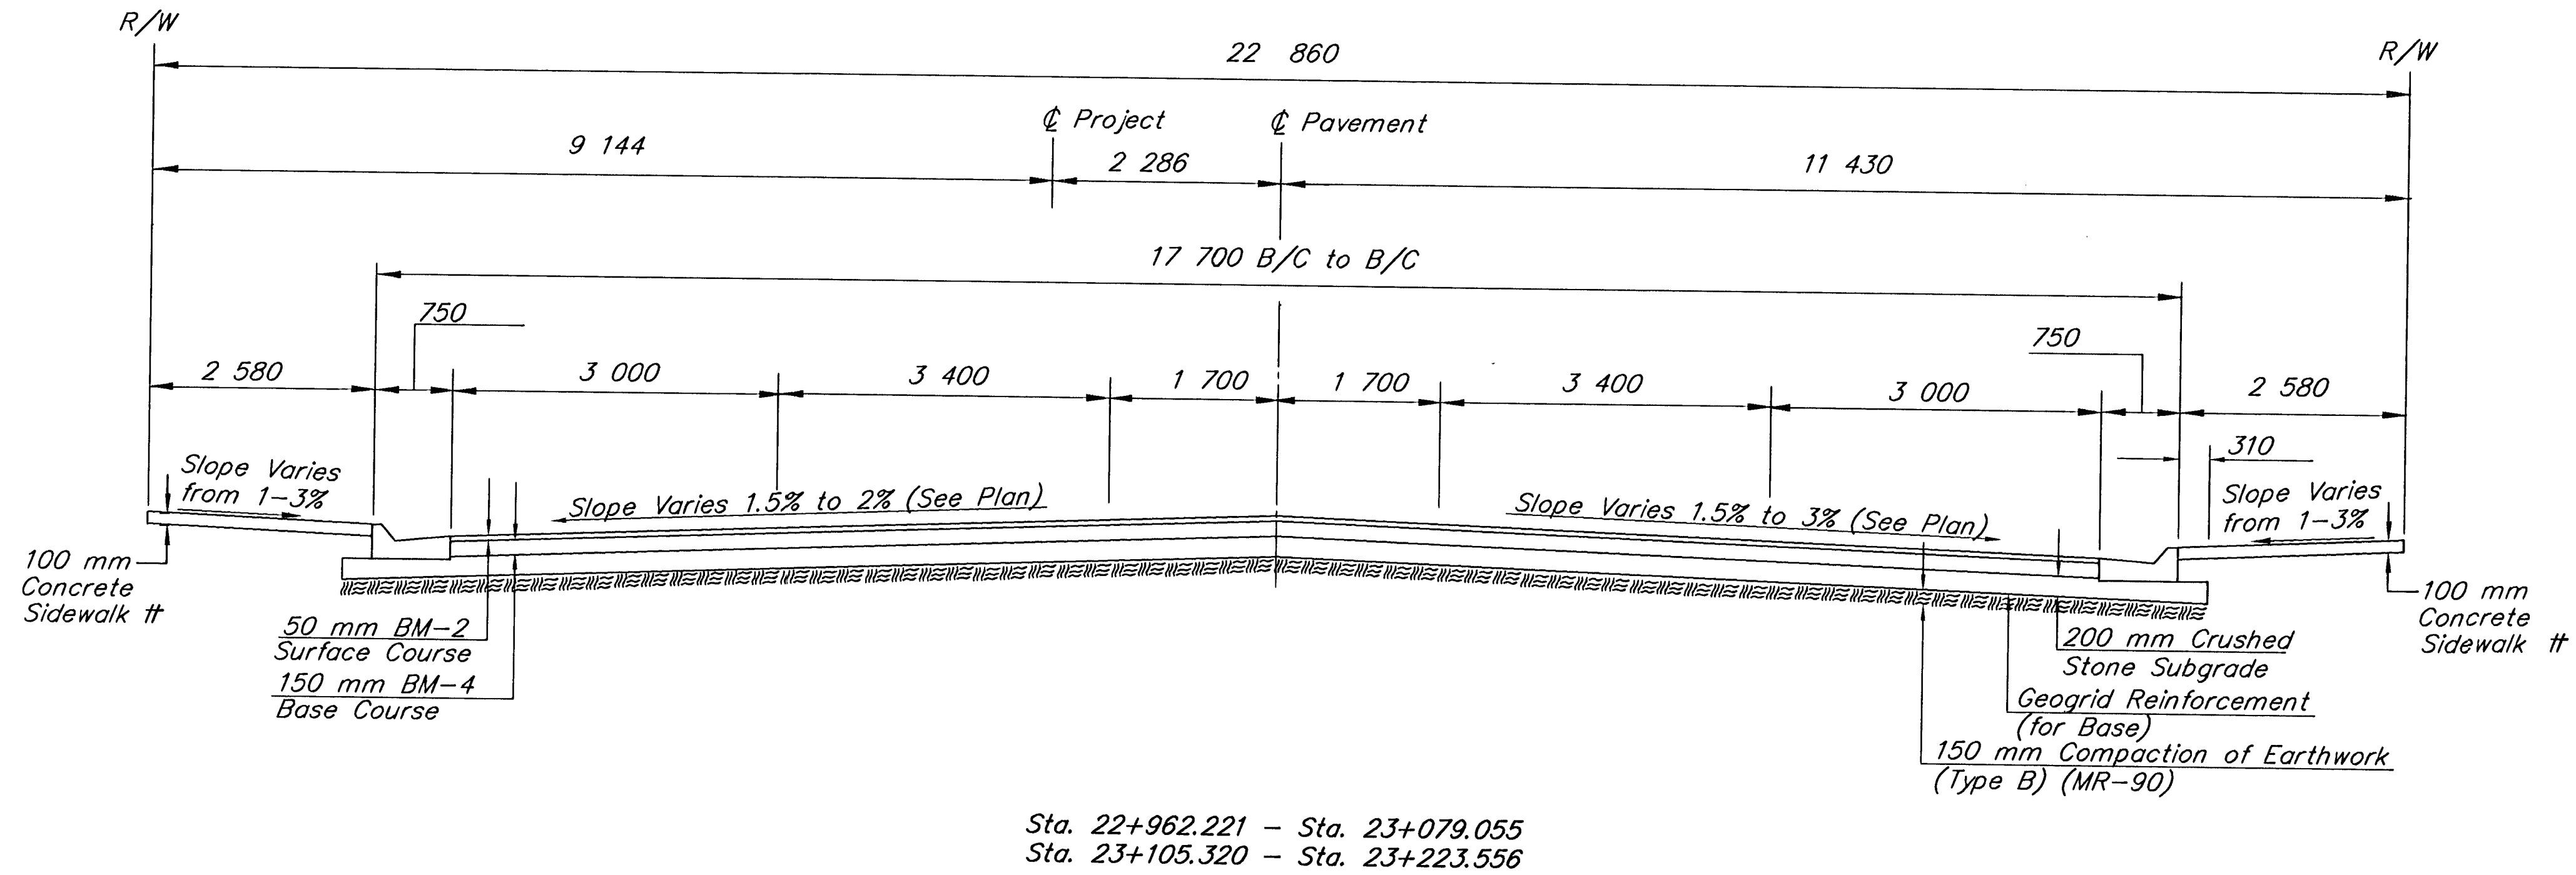

See Sheet 66 for Street lighting foundations and conduit before installation.

CITY OF WICHITA	
DEWEY TO WILLIAM	
TYPICAL SECTIONS S. BROADWAY	
Booker Wichita	ASSOCIATES INC. OF KANSAS Kansas
SCALE	DATE
DWG. NO.	K9542