
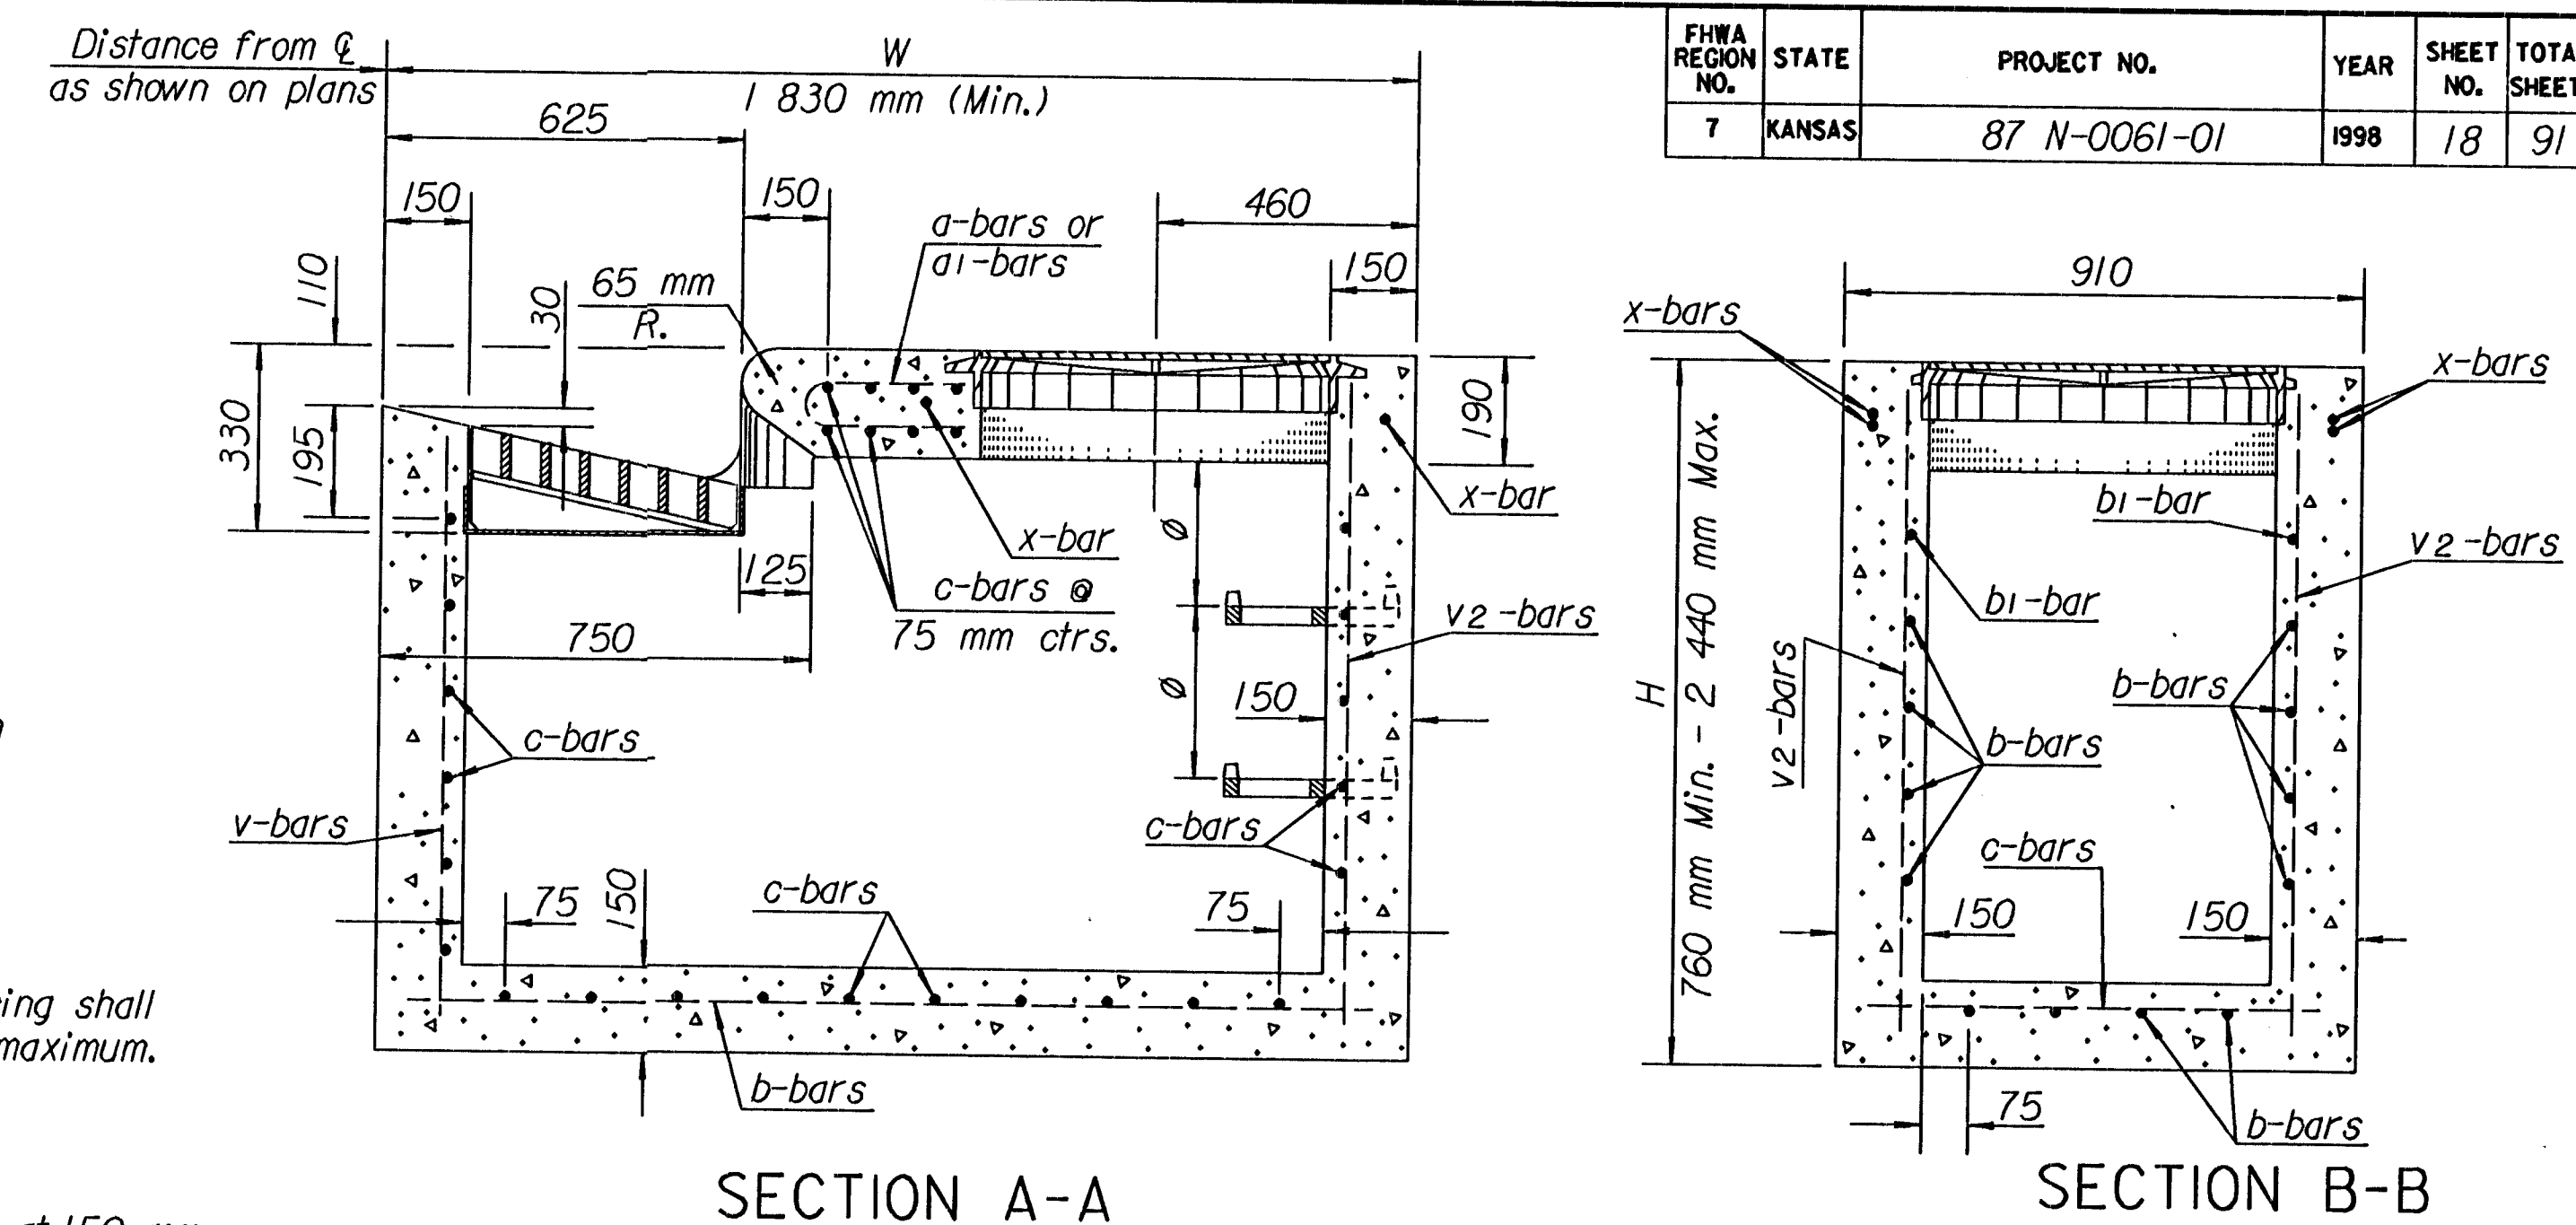


FHWA REGION NO.	STATE	PROJECT NO.	YEAR	SHEET NO.	TOTAL SHEETS
7	KANSAS	87 N-0061-01	1998	18	91

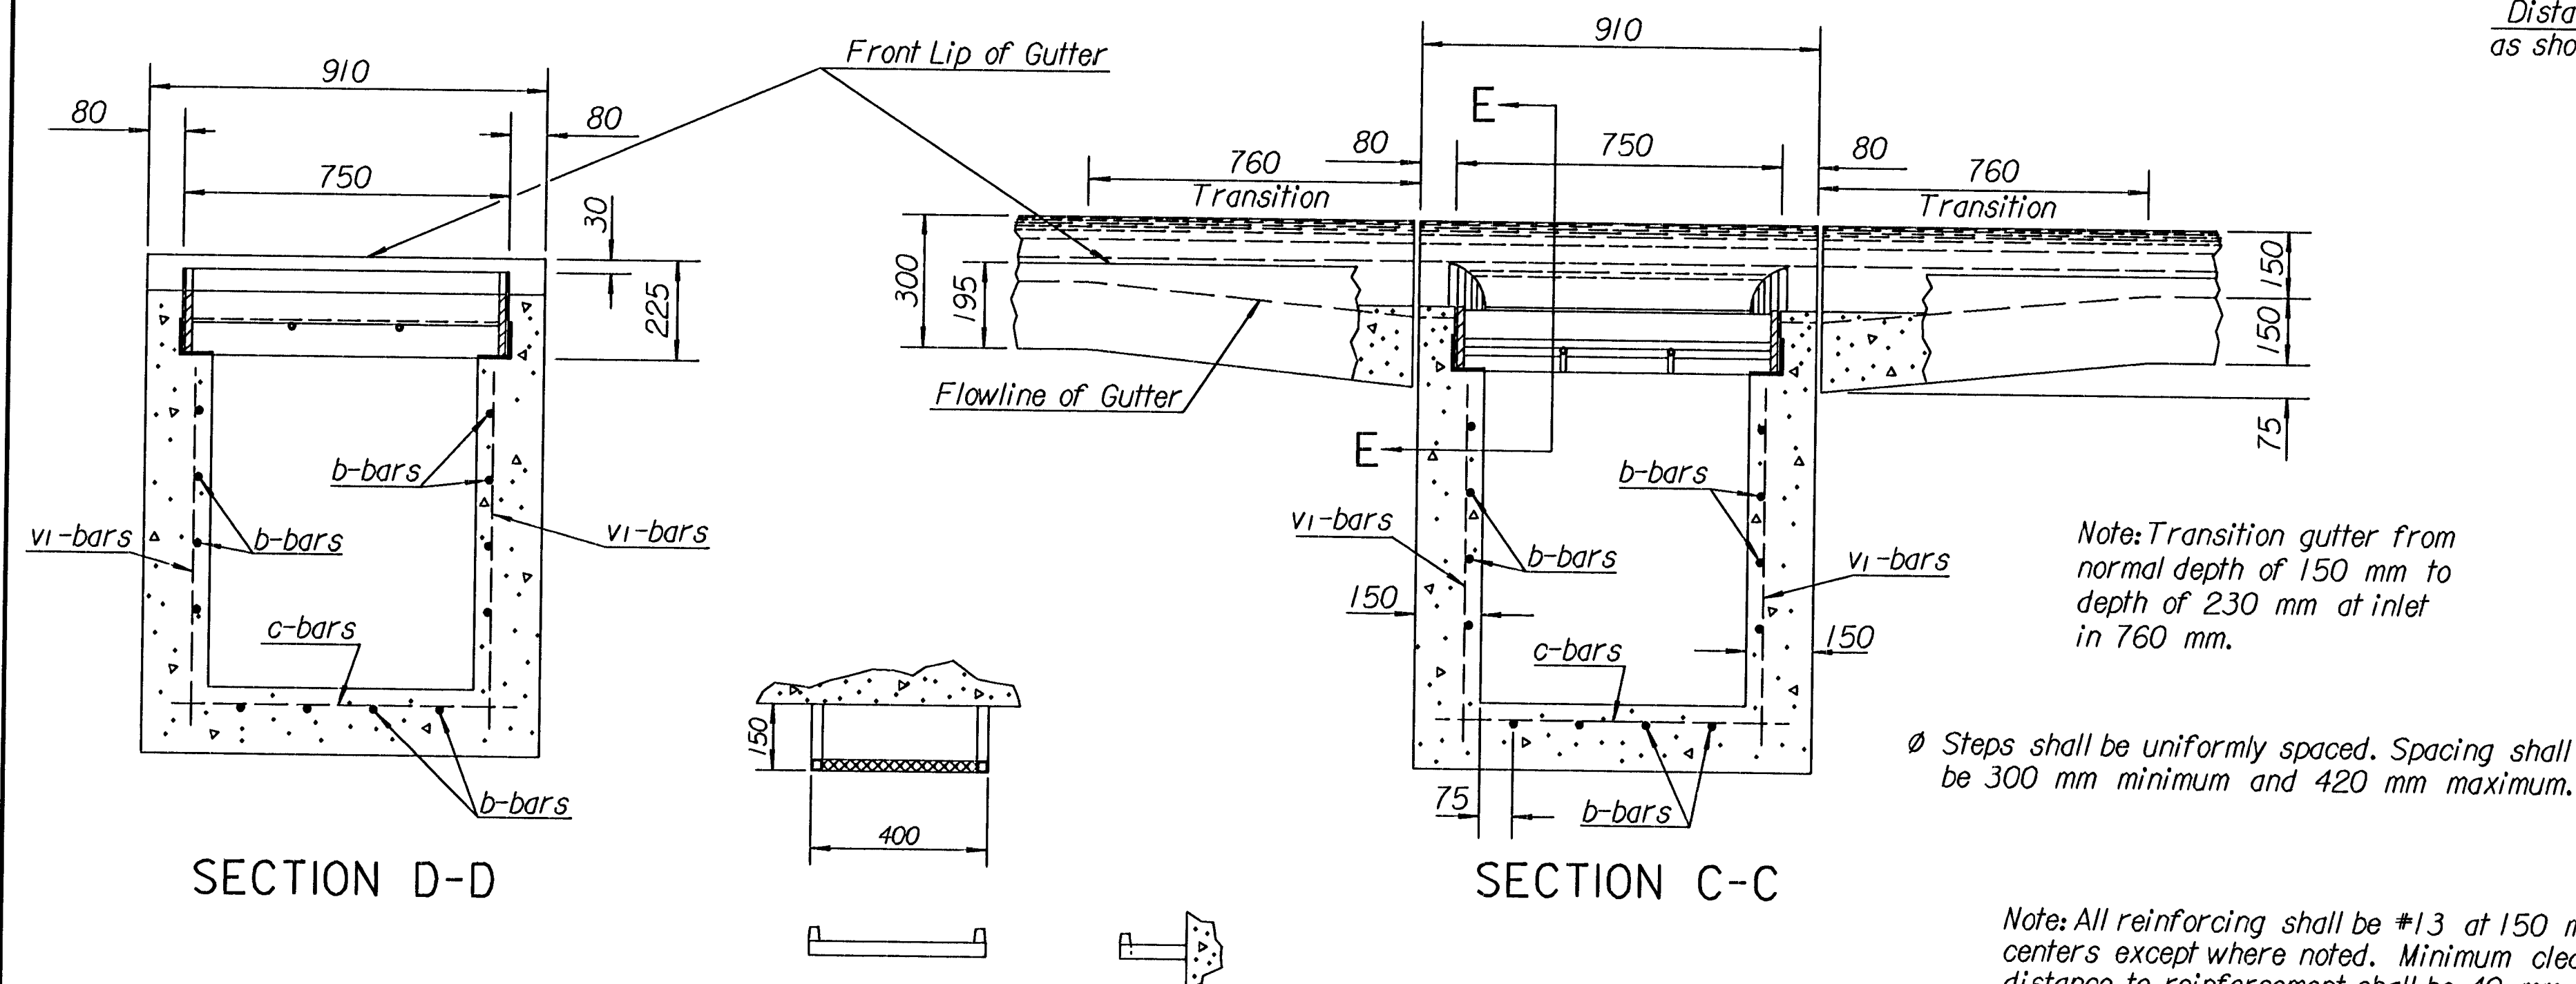

3	12-15-97	Revised step spacing	R.J.S.	J.O.B.
2	12-15-97	Changed Std. Drawing No. reference	R.J.S.	J.O.B.
1	1-27-97	Revised Rebar Designation	R.J.S.	J.O.B.
NO.	DATE	REVISIONS	BY	APP'D

KANSAS DEPARTMENT OF TRANSPORTATION

TYPE 12

CURB INLET

RD746 SI

FHWA APPROVAL	2-2-98	APP'D. James O. Brewer
DESIGNED	DETAILED R.J.S.	QUANTITIES R.J.S.
DESIGN CK.	DETAIL CK. W.L.H.	QUAN. CK. TRACE CK. R.J.S.