

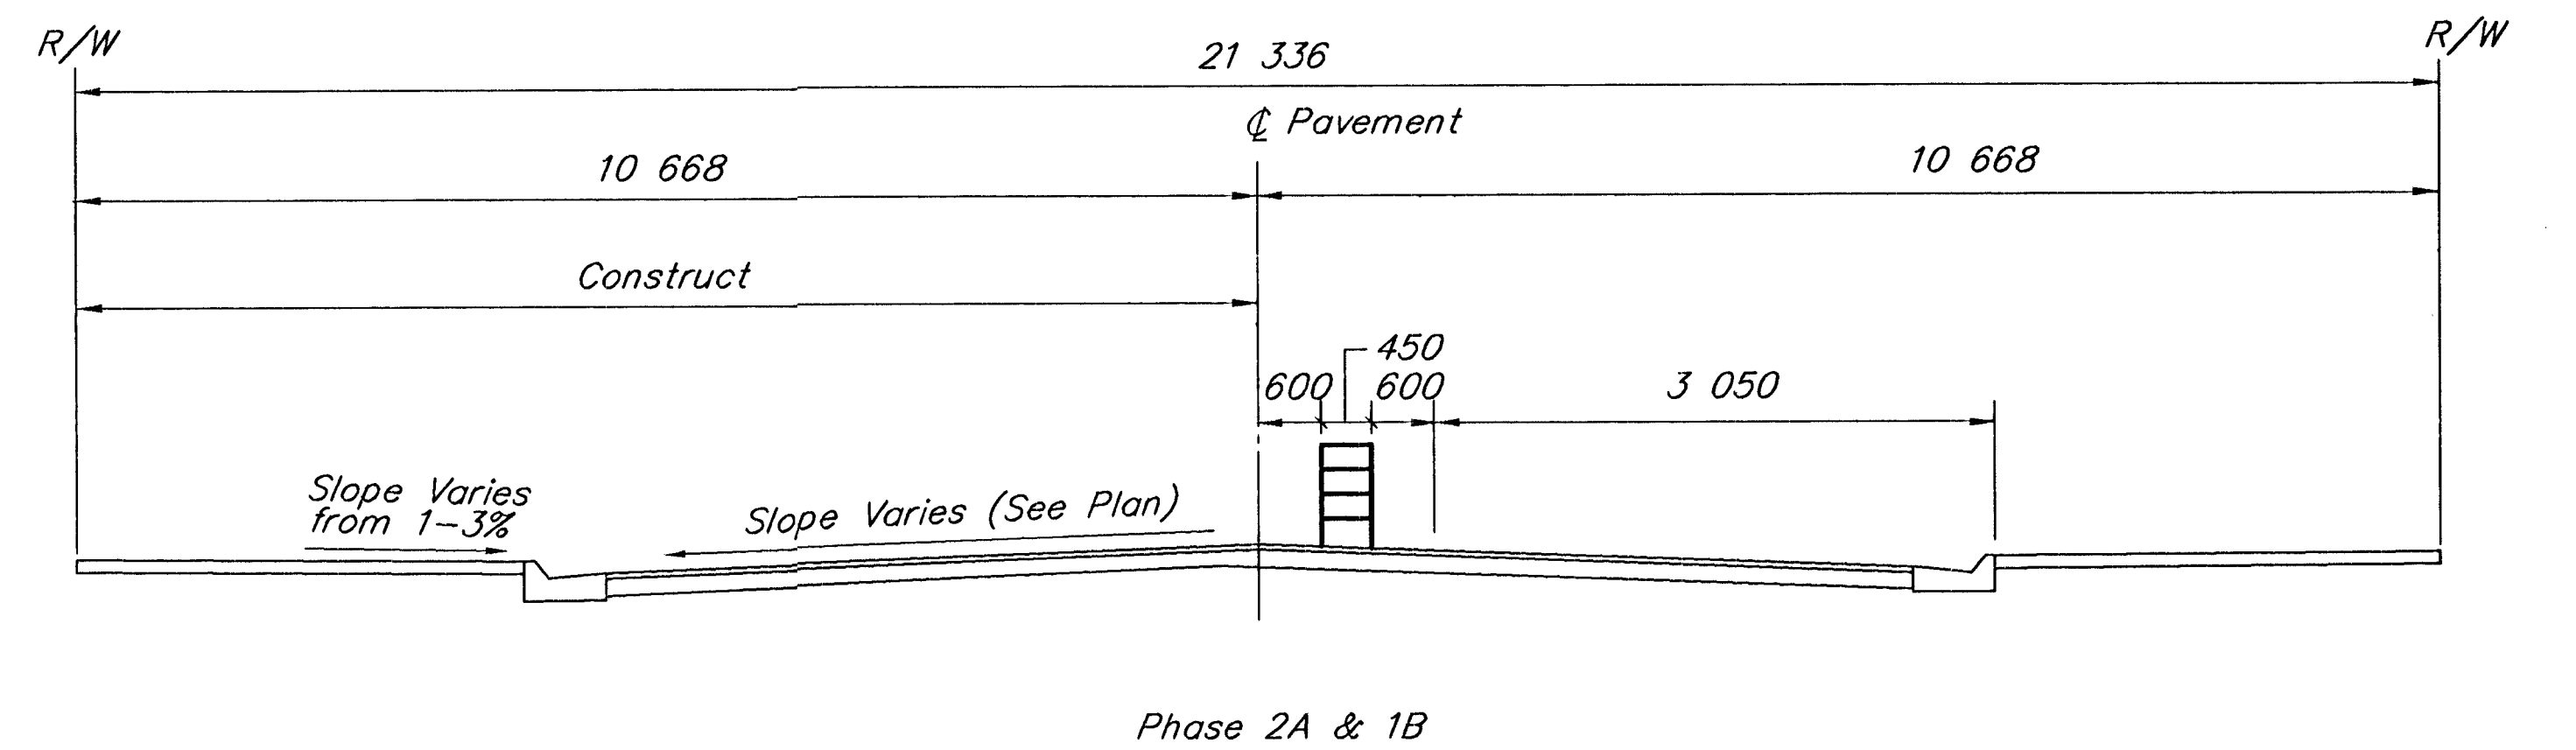
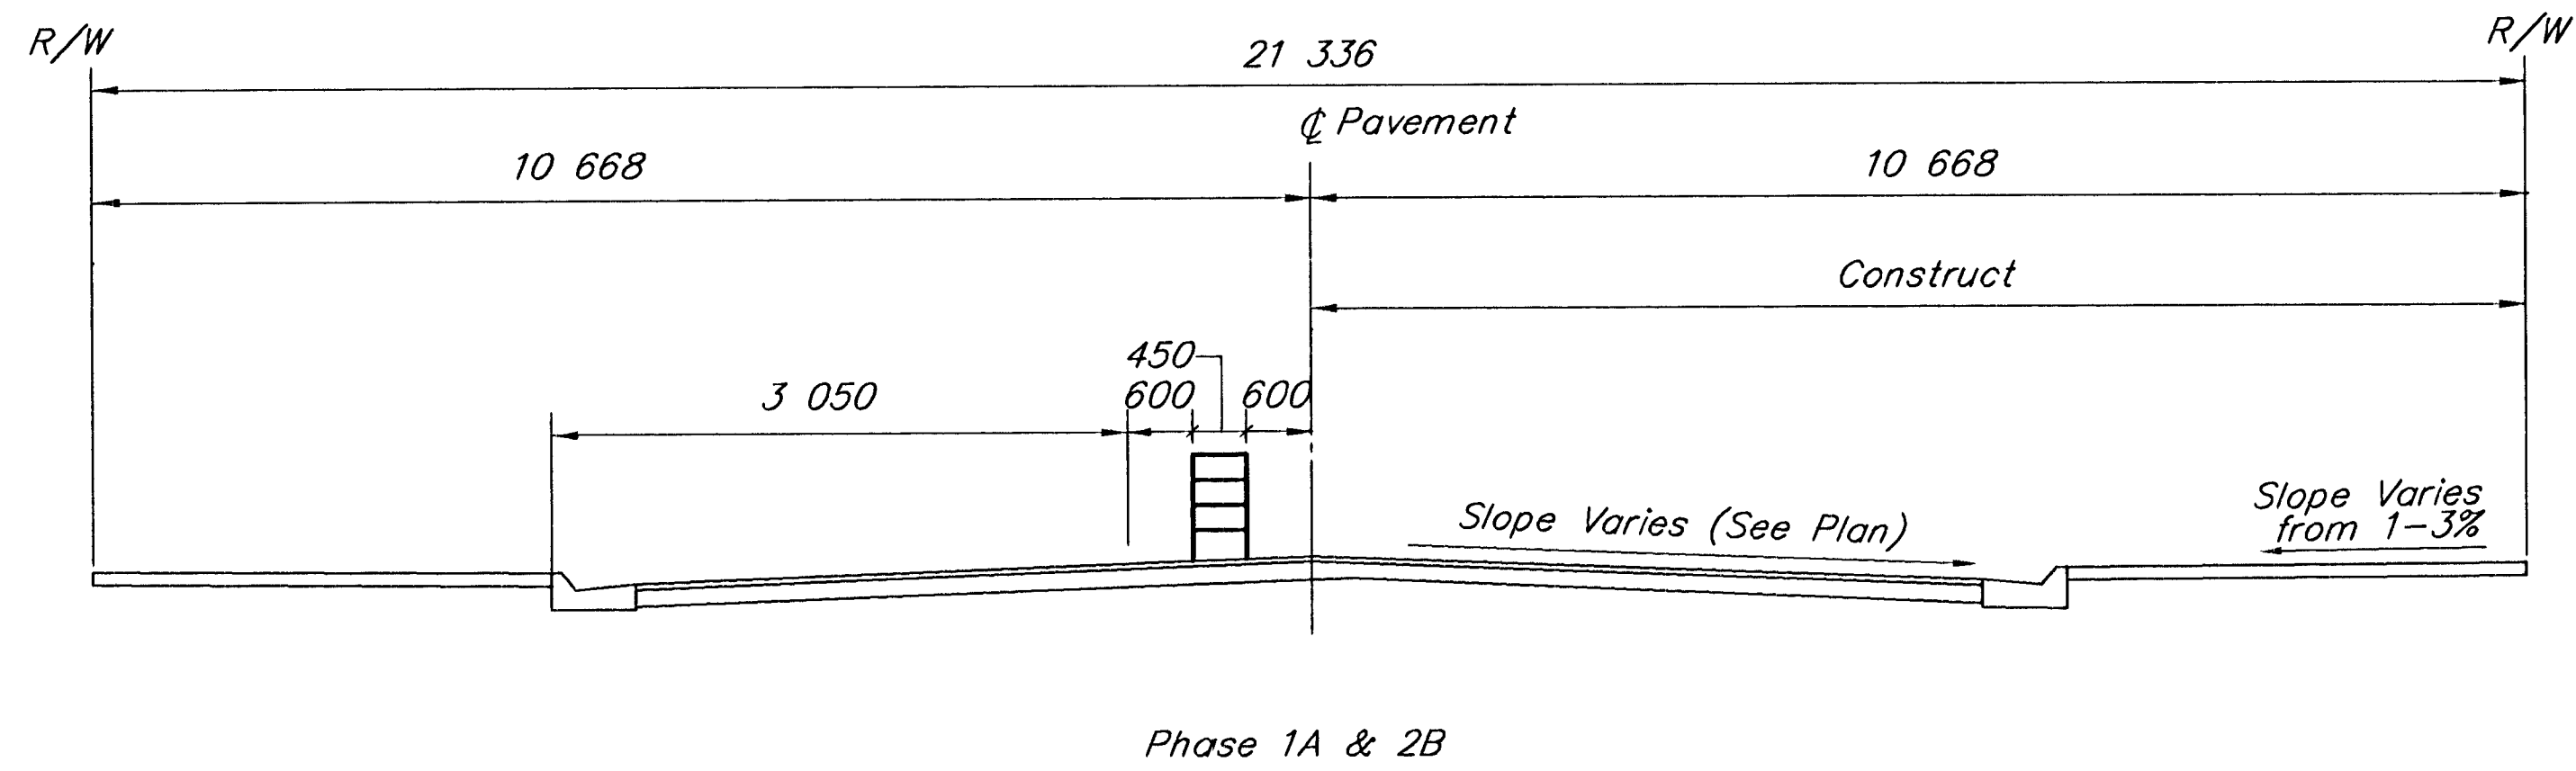
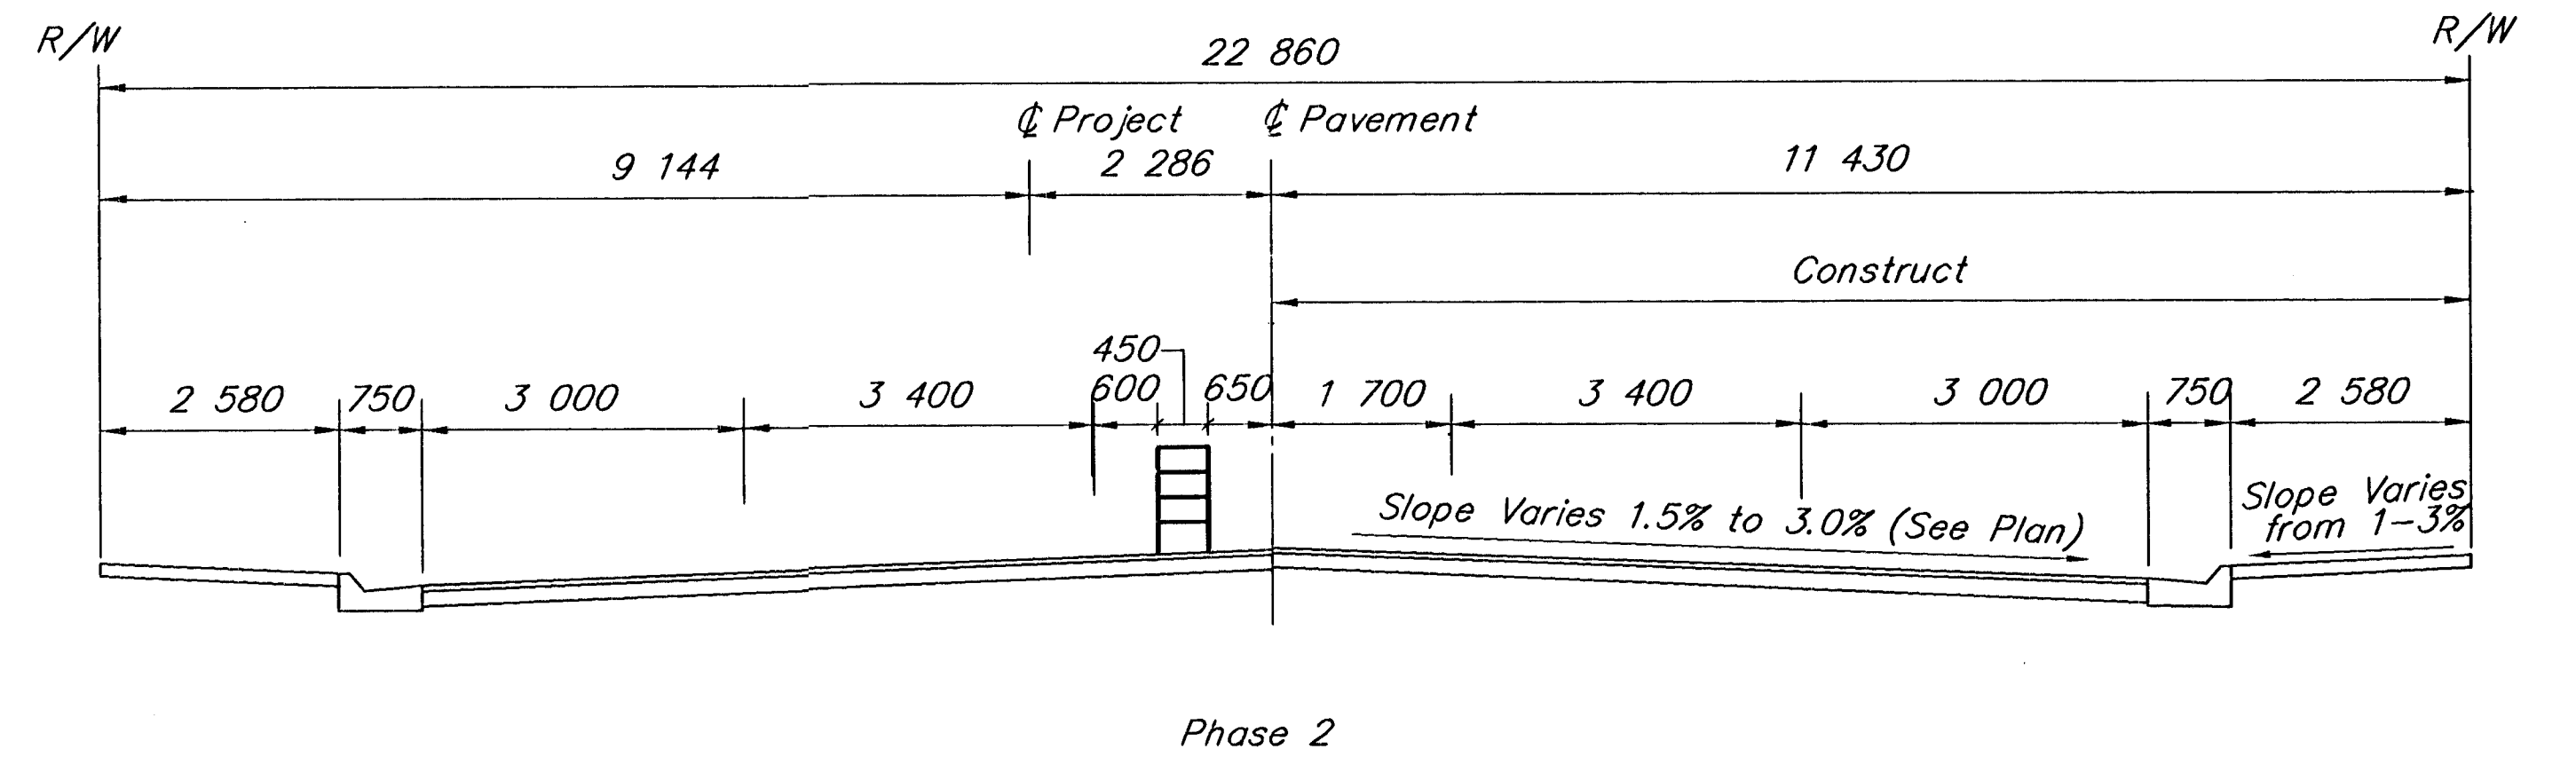
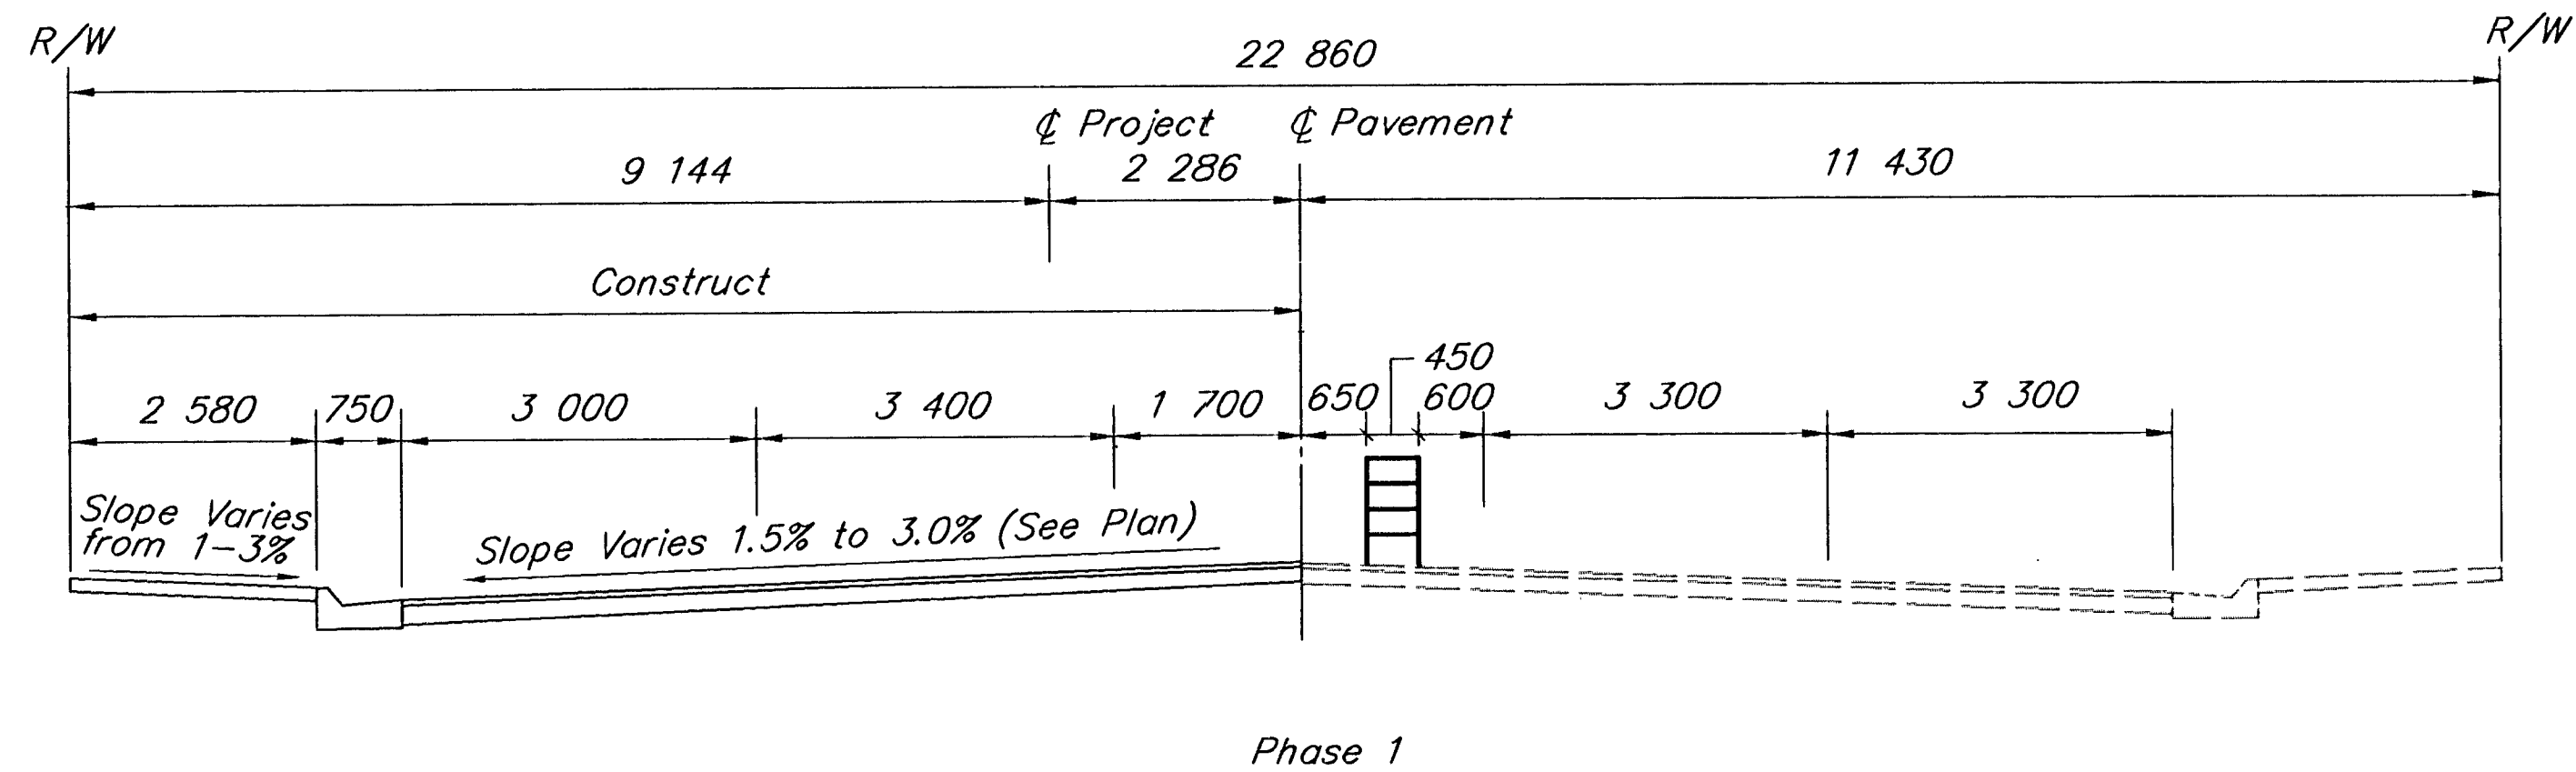


FHWA REGION NO.	STATE	PROJECT NO.	YEAR	SHEET NO.	TOTAL SHEETS
7	KANSAS	87 N-0061-01	1998	69	91

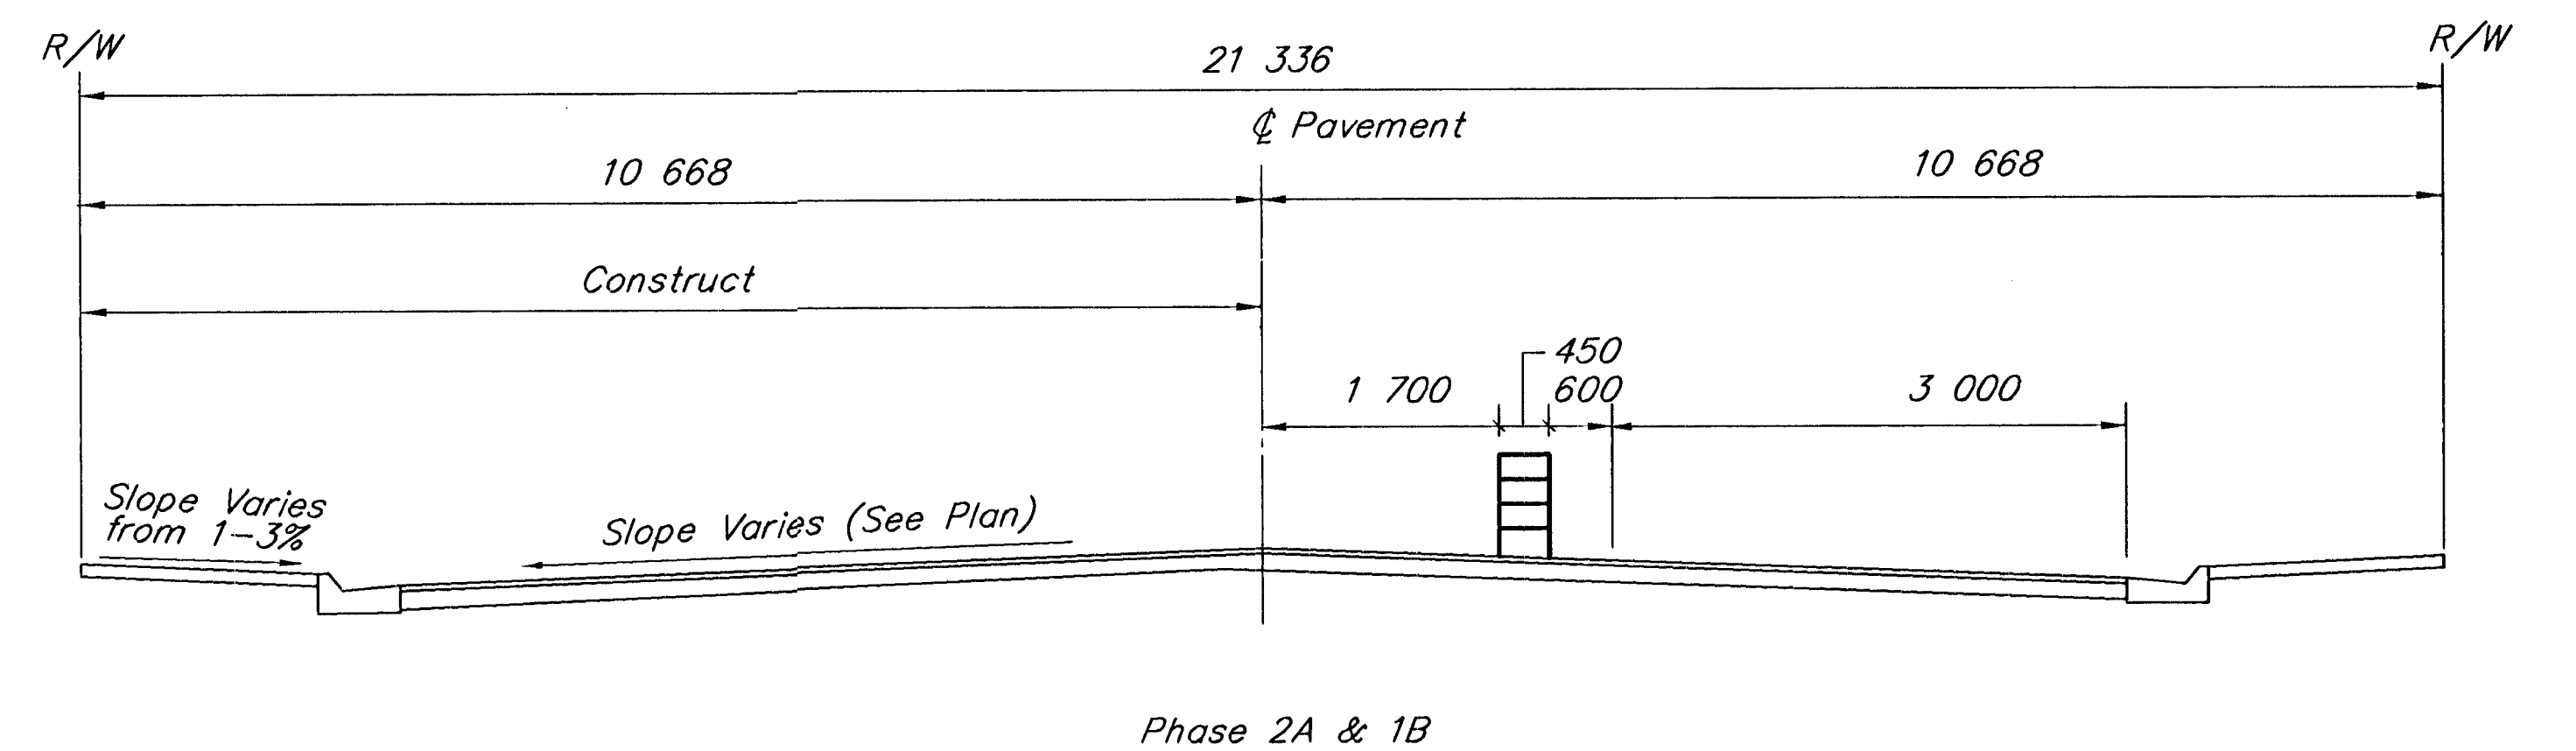

Intersection @ Broadway & Dewey

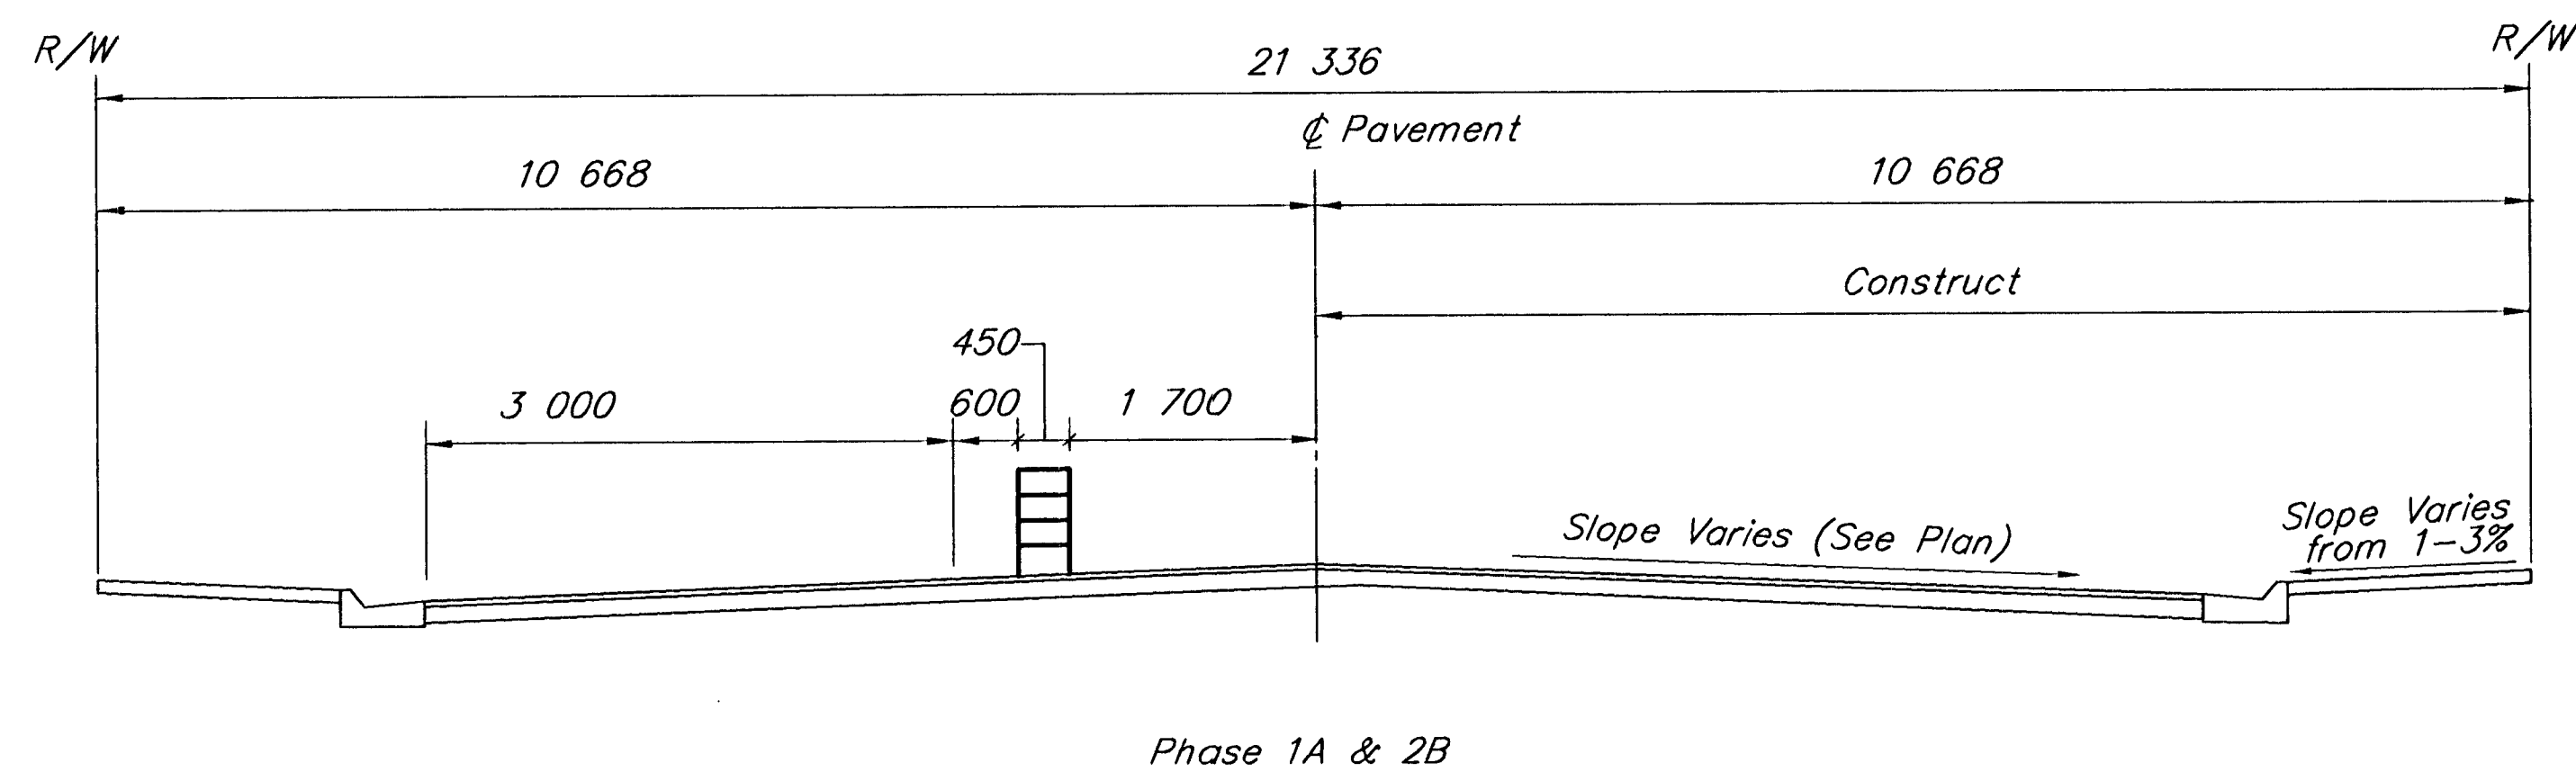

Intersection @ Broadway & Lewis

CITY OF WICHITA		
TRAFFIC CONTROL TYPICAL SECTIONS		
Booker ASSOCIATES INC. OF KANSAS Wichita Kansas		
SCALE NTS	DATE MAY 1998	DWG. NO. K9542

Last Plot-Date: 05/19/98 Plot-Time: 9:07 A.M.

SURV. PLOT C402 DES. KEM CKD. KEM APP.

F:\K9542\TRCSECT1
SCALE: NTS