

**BENCHMARKS:**




BM #1: "□" on top of curb near the NW corner of Lot 28, Block E, Firefly Way Addition.  
Elev. = 1399.50 NAVD88

BM #2: "□" on top of curb near the NE corner of Lot 34, Block D, Firefly Way Addition.  
Elev. = 1400.76 NAVD88

BM #3: "□" on top of curb near the NW corner of Lot 27, Block E, Firefly Way Addition.  
Elev. = 1398.85 NAVD88

Pipe layout is shown to be circular for radii under 200'. Contractor may use short pipe lengths, high definition couplers and manufacturer recommended pipe deflections and pipe bending to meet planned alignment.

DEPTH UNKNOWN  
Contractor to Verify Depth & Location of Existing Water Line Prior to Construction.

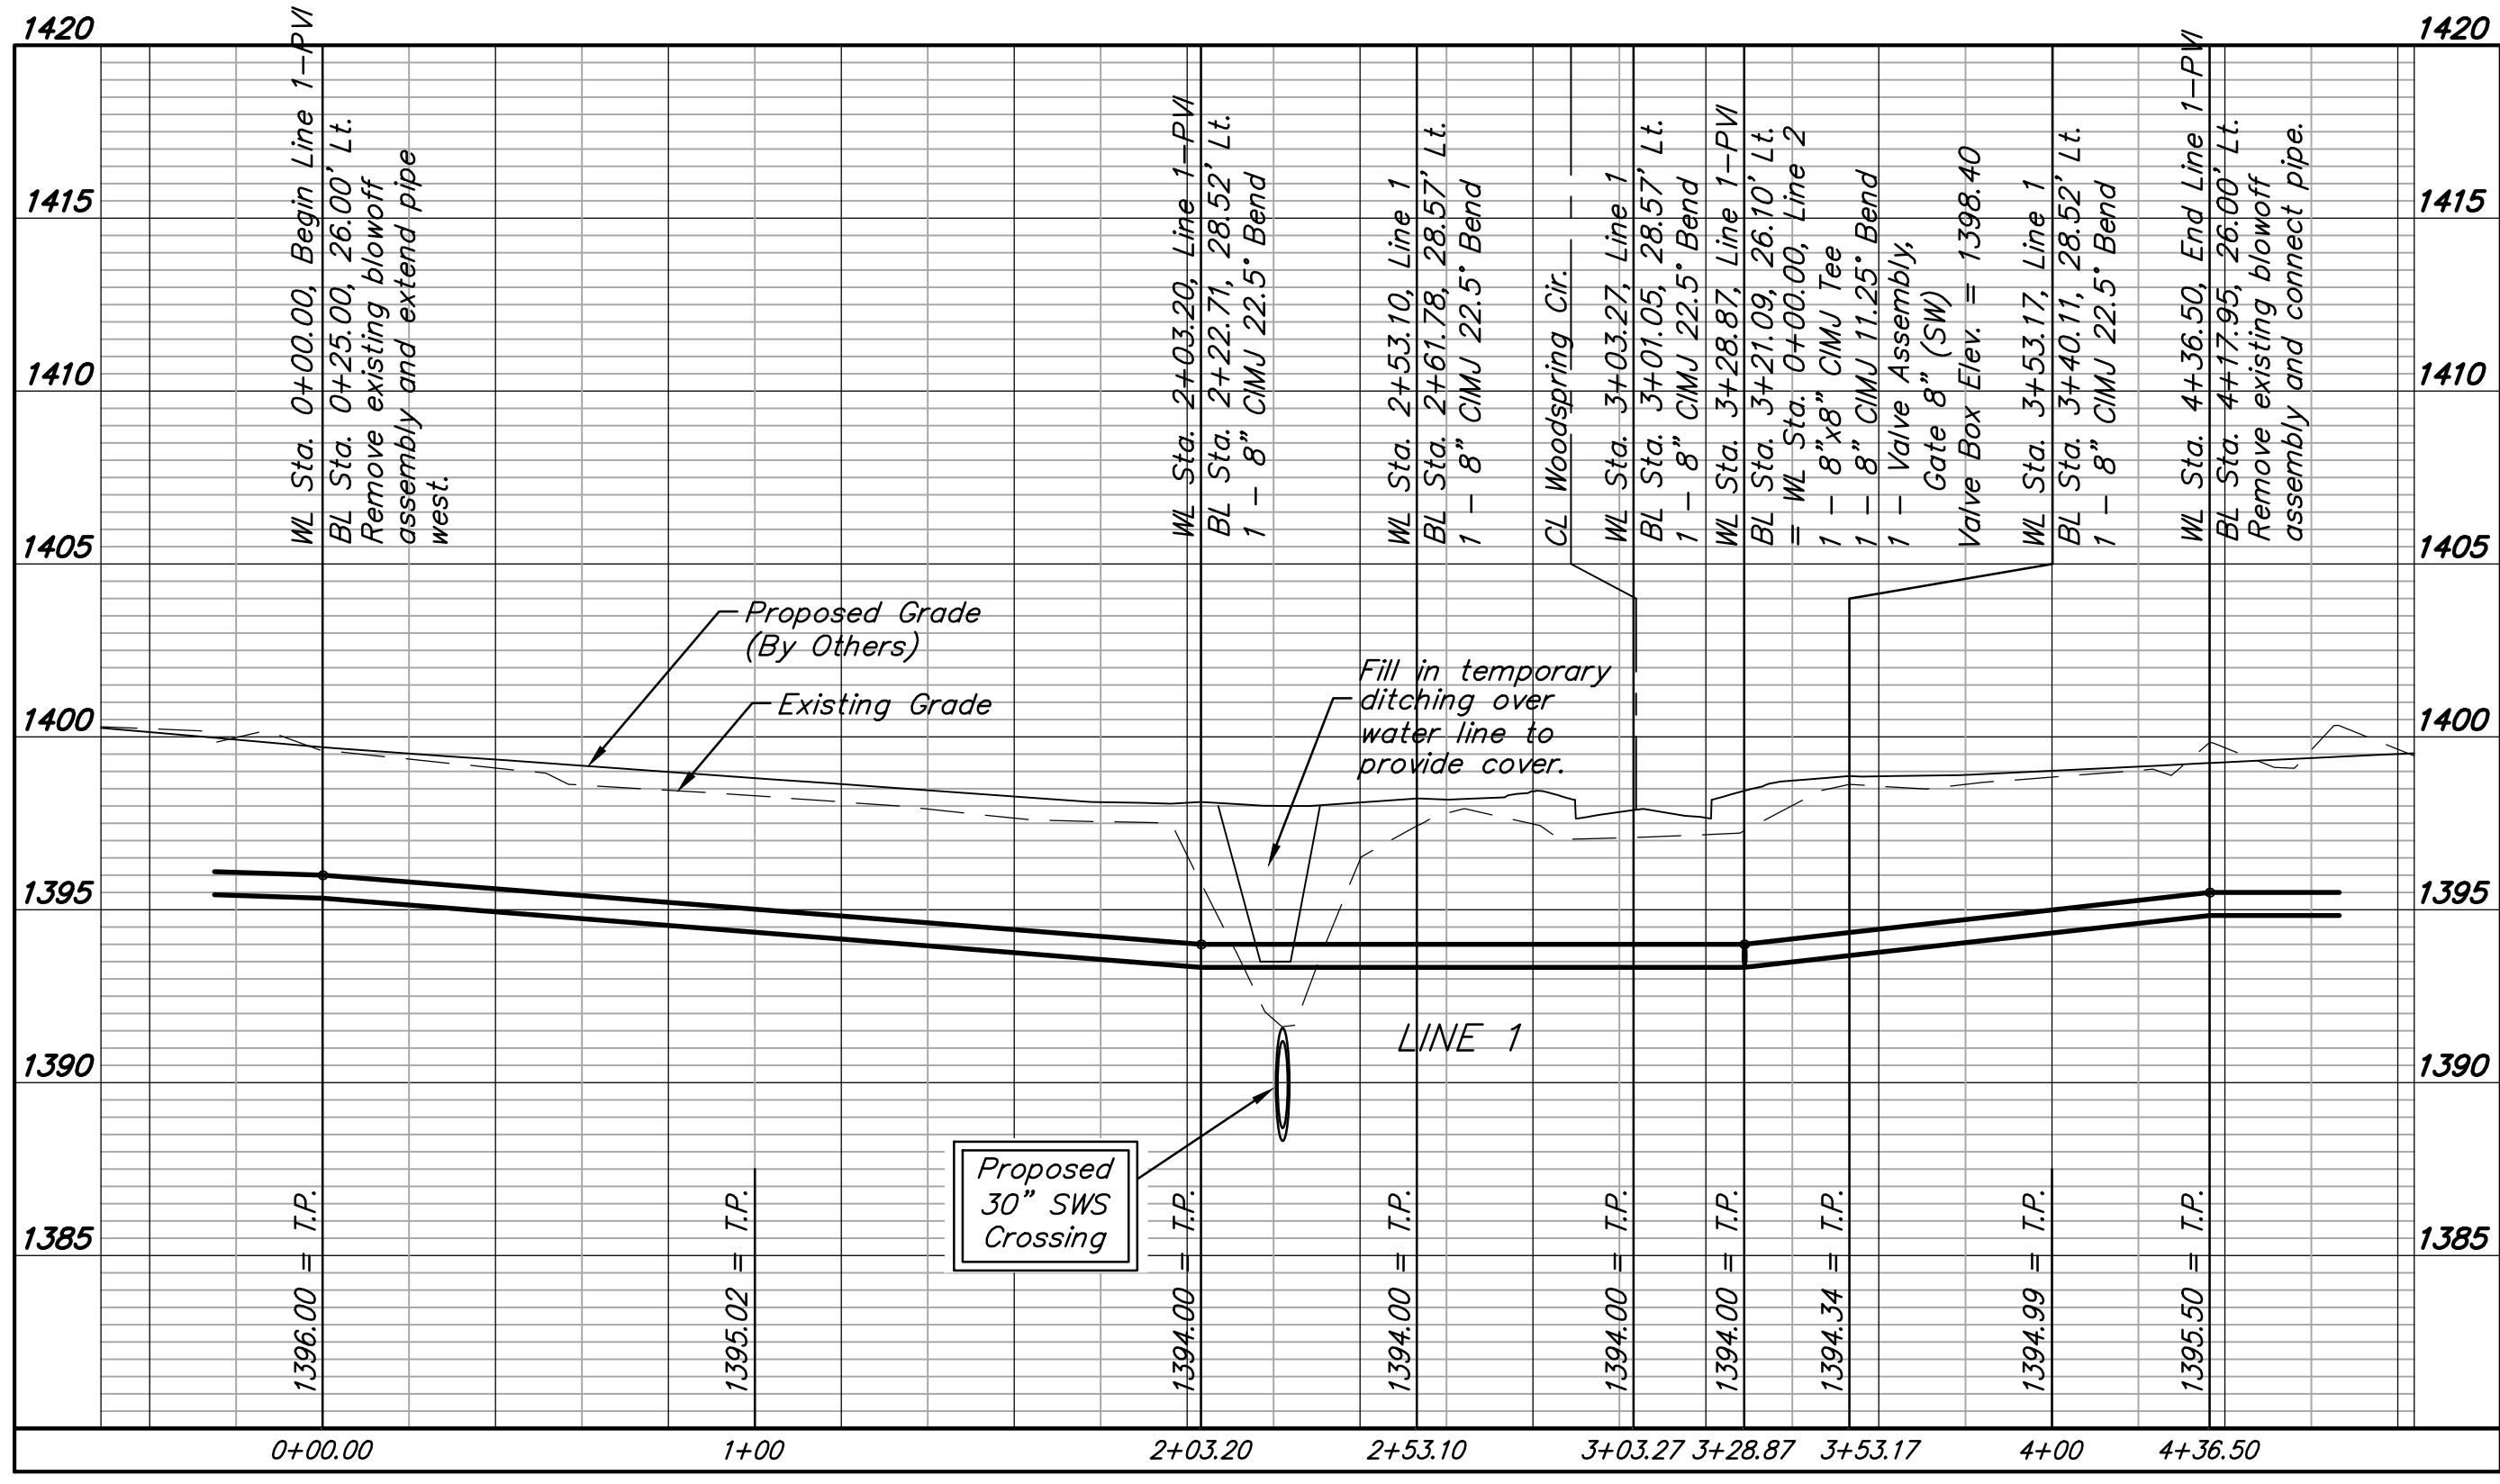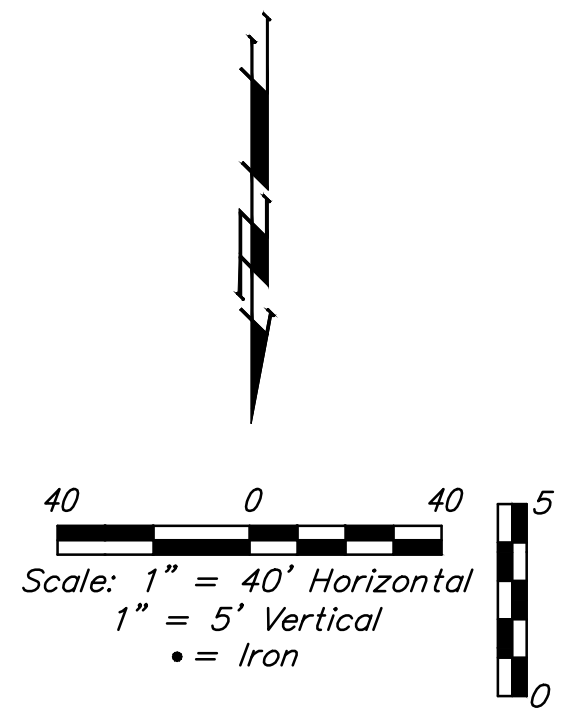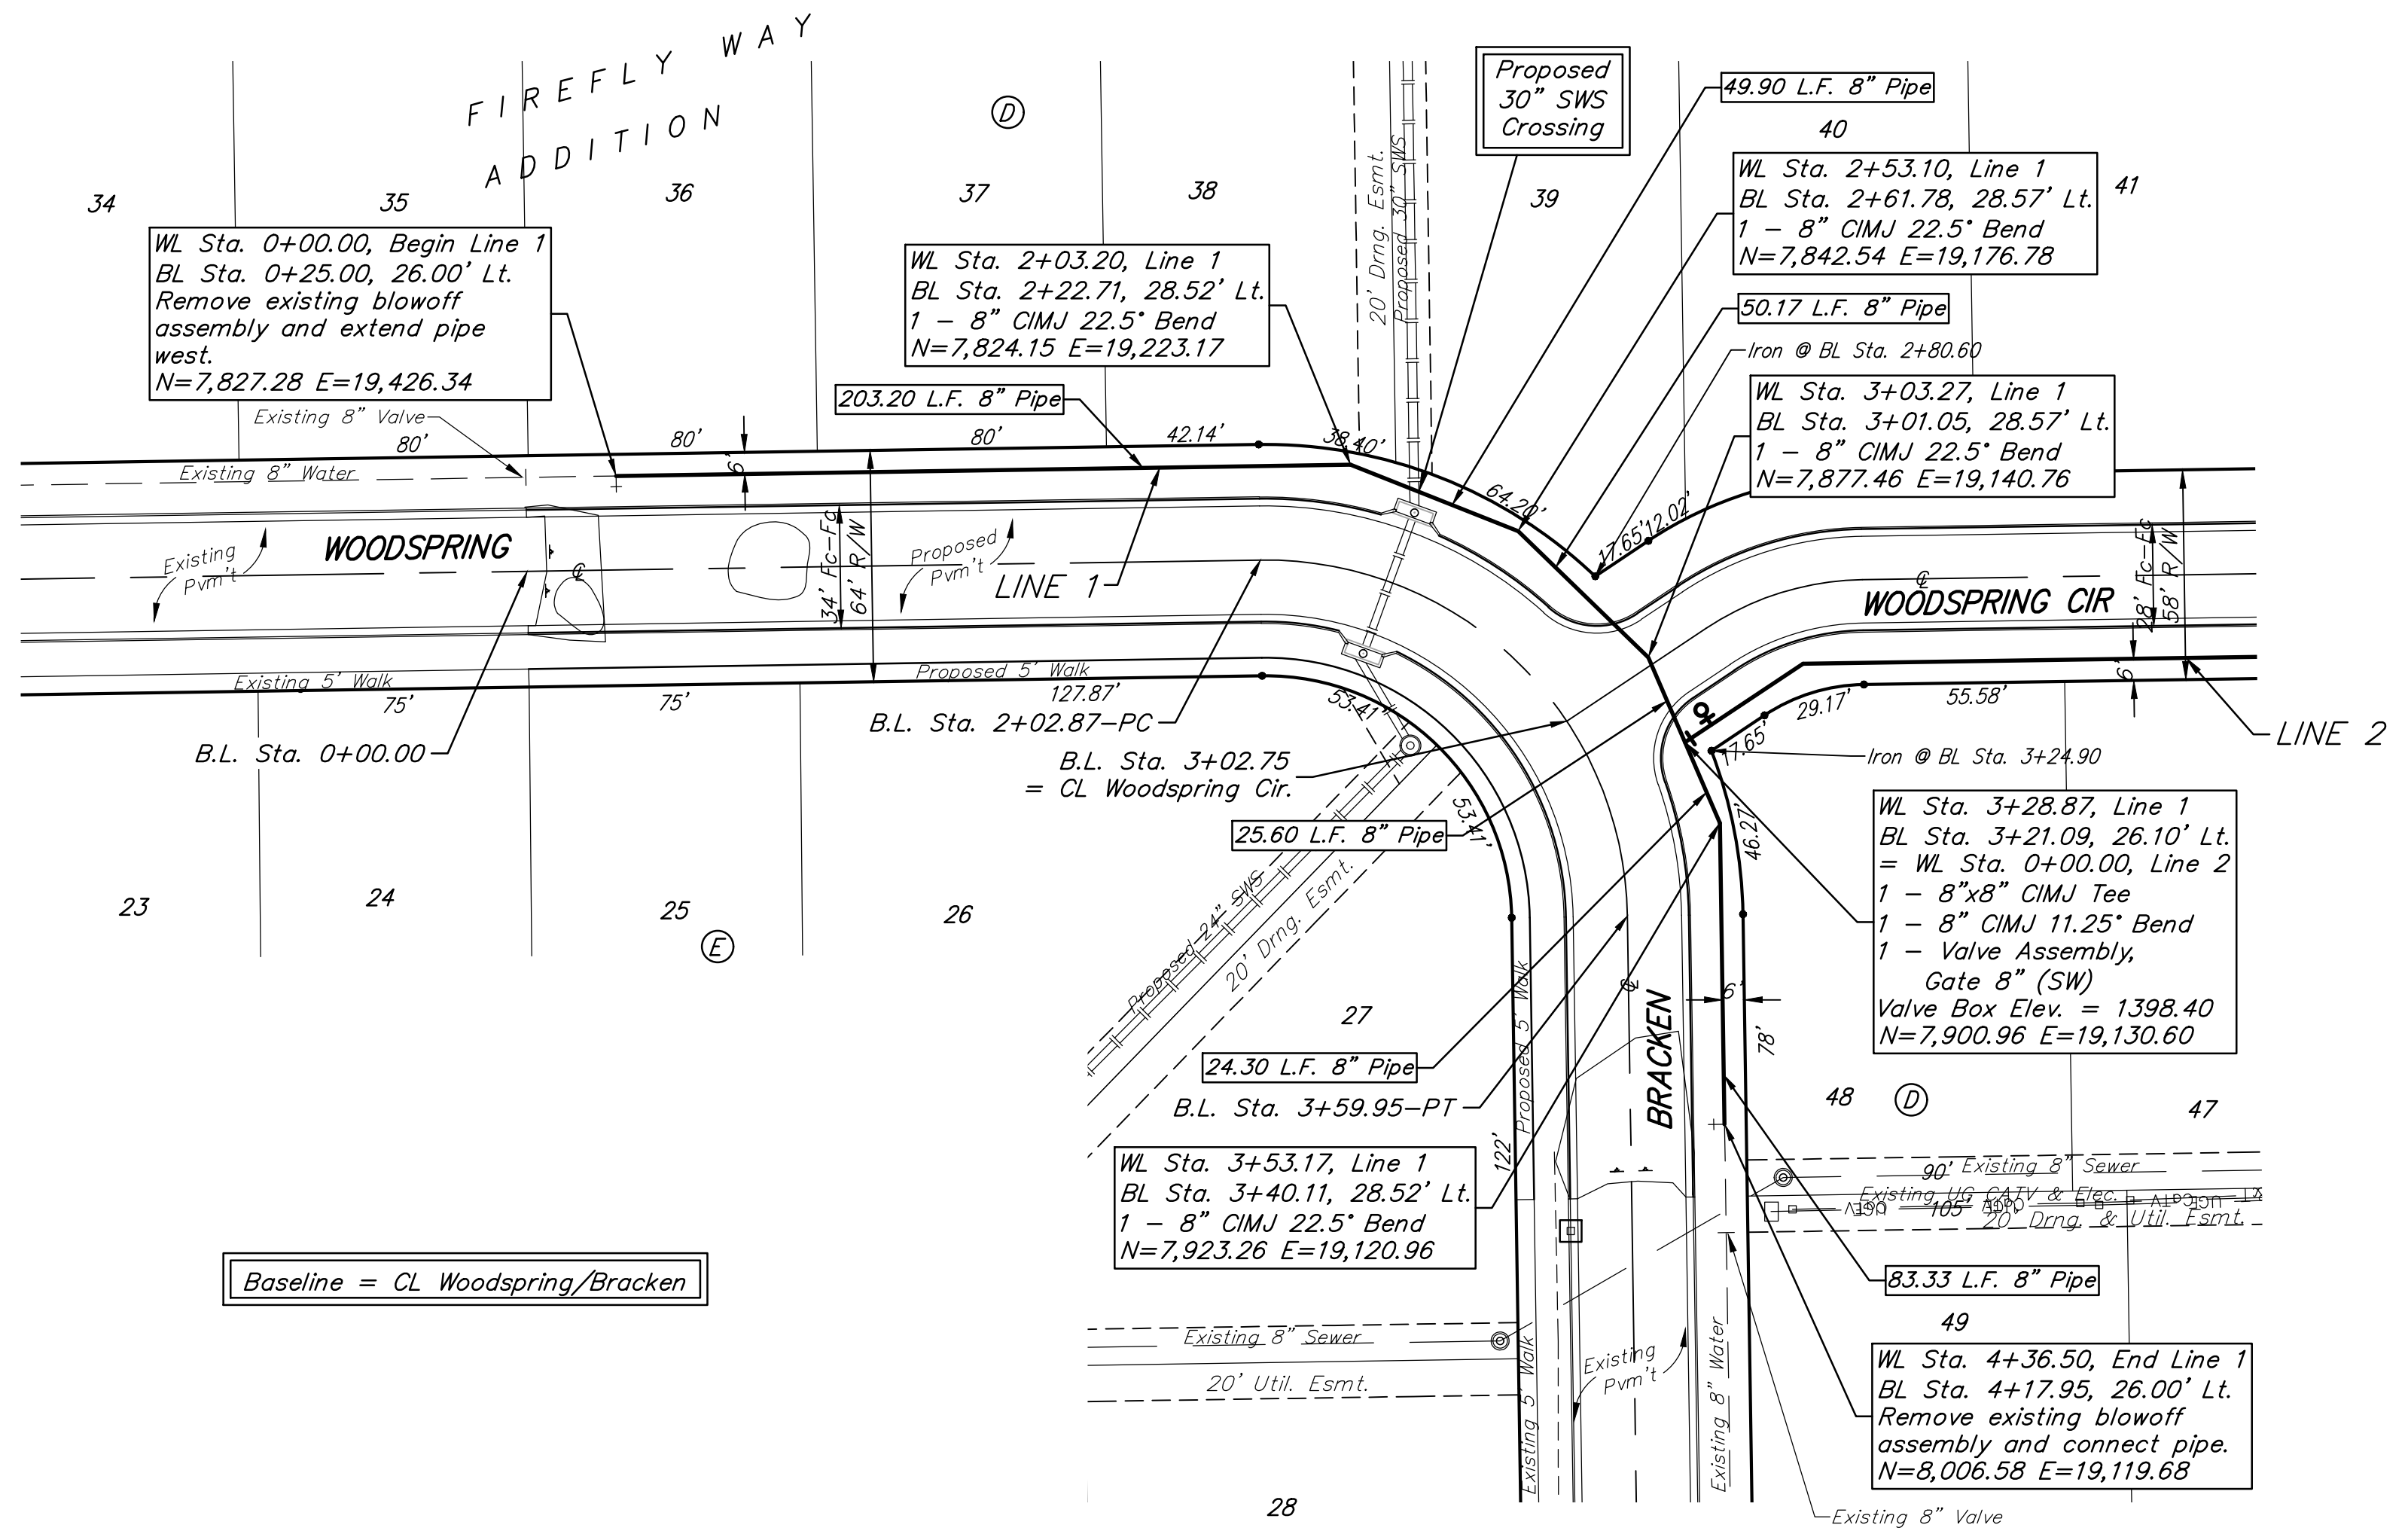



**BAUGHMAN COMPANY**

315 Ellis St.  
Wichita, KS 67211  
316-262-7271  
BaughmanCo.com

FIREFLY WAY ADDITION  
Phase 5

**LINE 1**

WATER DISTRIBUTION SYSTEM

PROJECT NUMBER:  
20-06-E607

DESIGN: AEG DRAWN: TMS

DATE: May 17, 2021

SHEET OF  
**2 14**

File: E:\Projects\Firefly Way-Ritchie\_16-04-P195\Engineering\Phase 5\Wtr\Wtr.dwg