

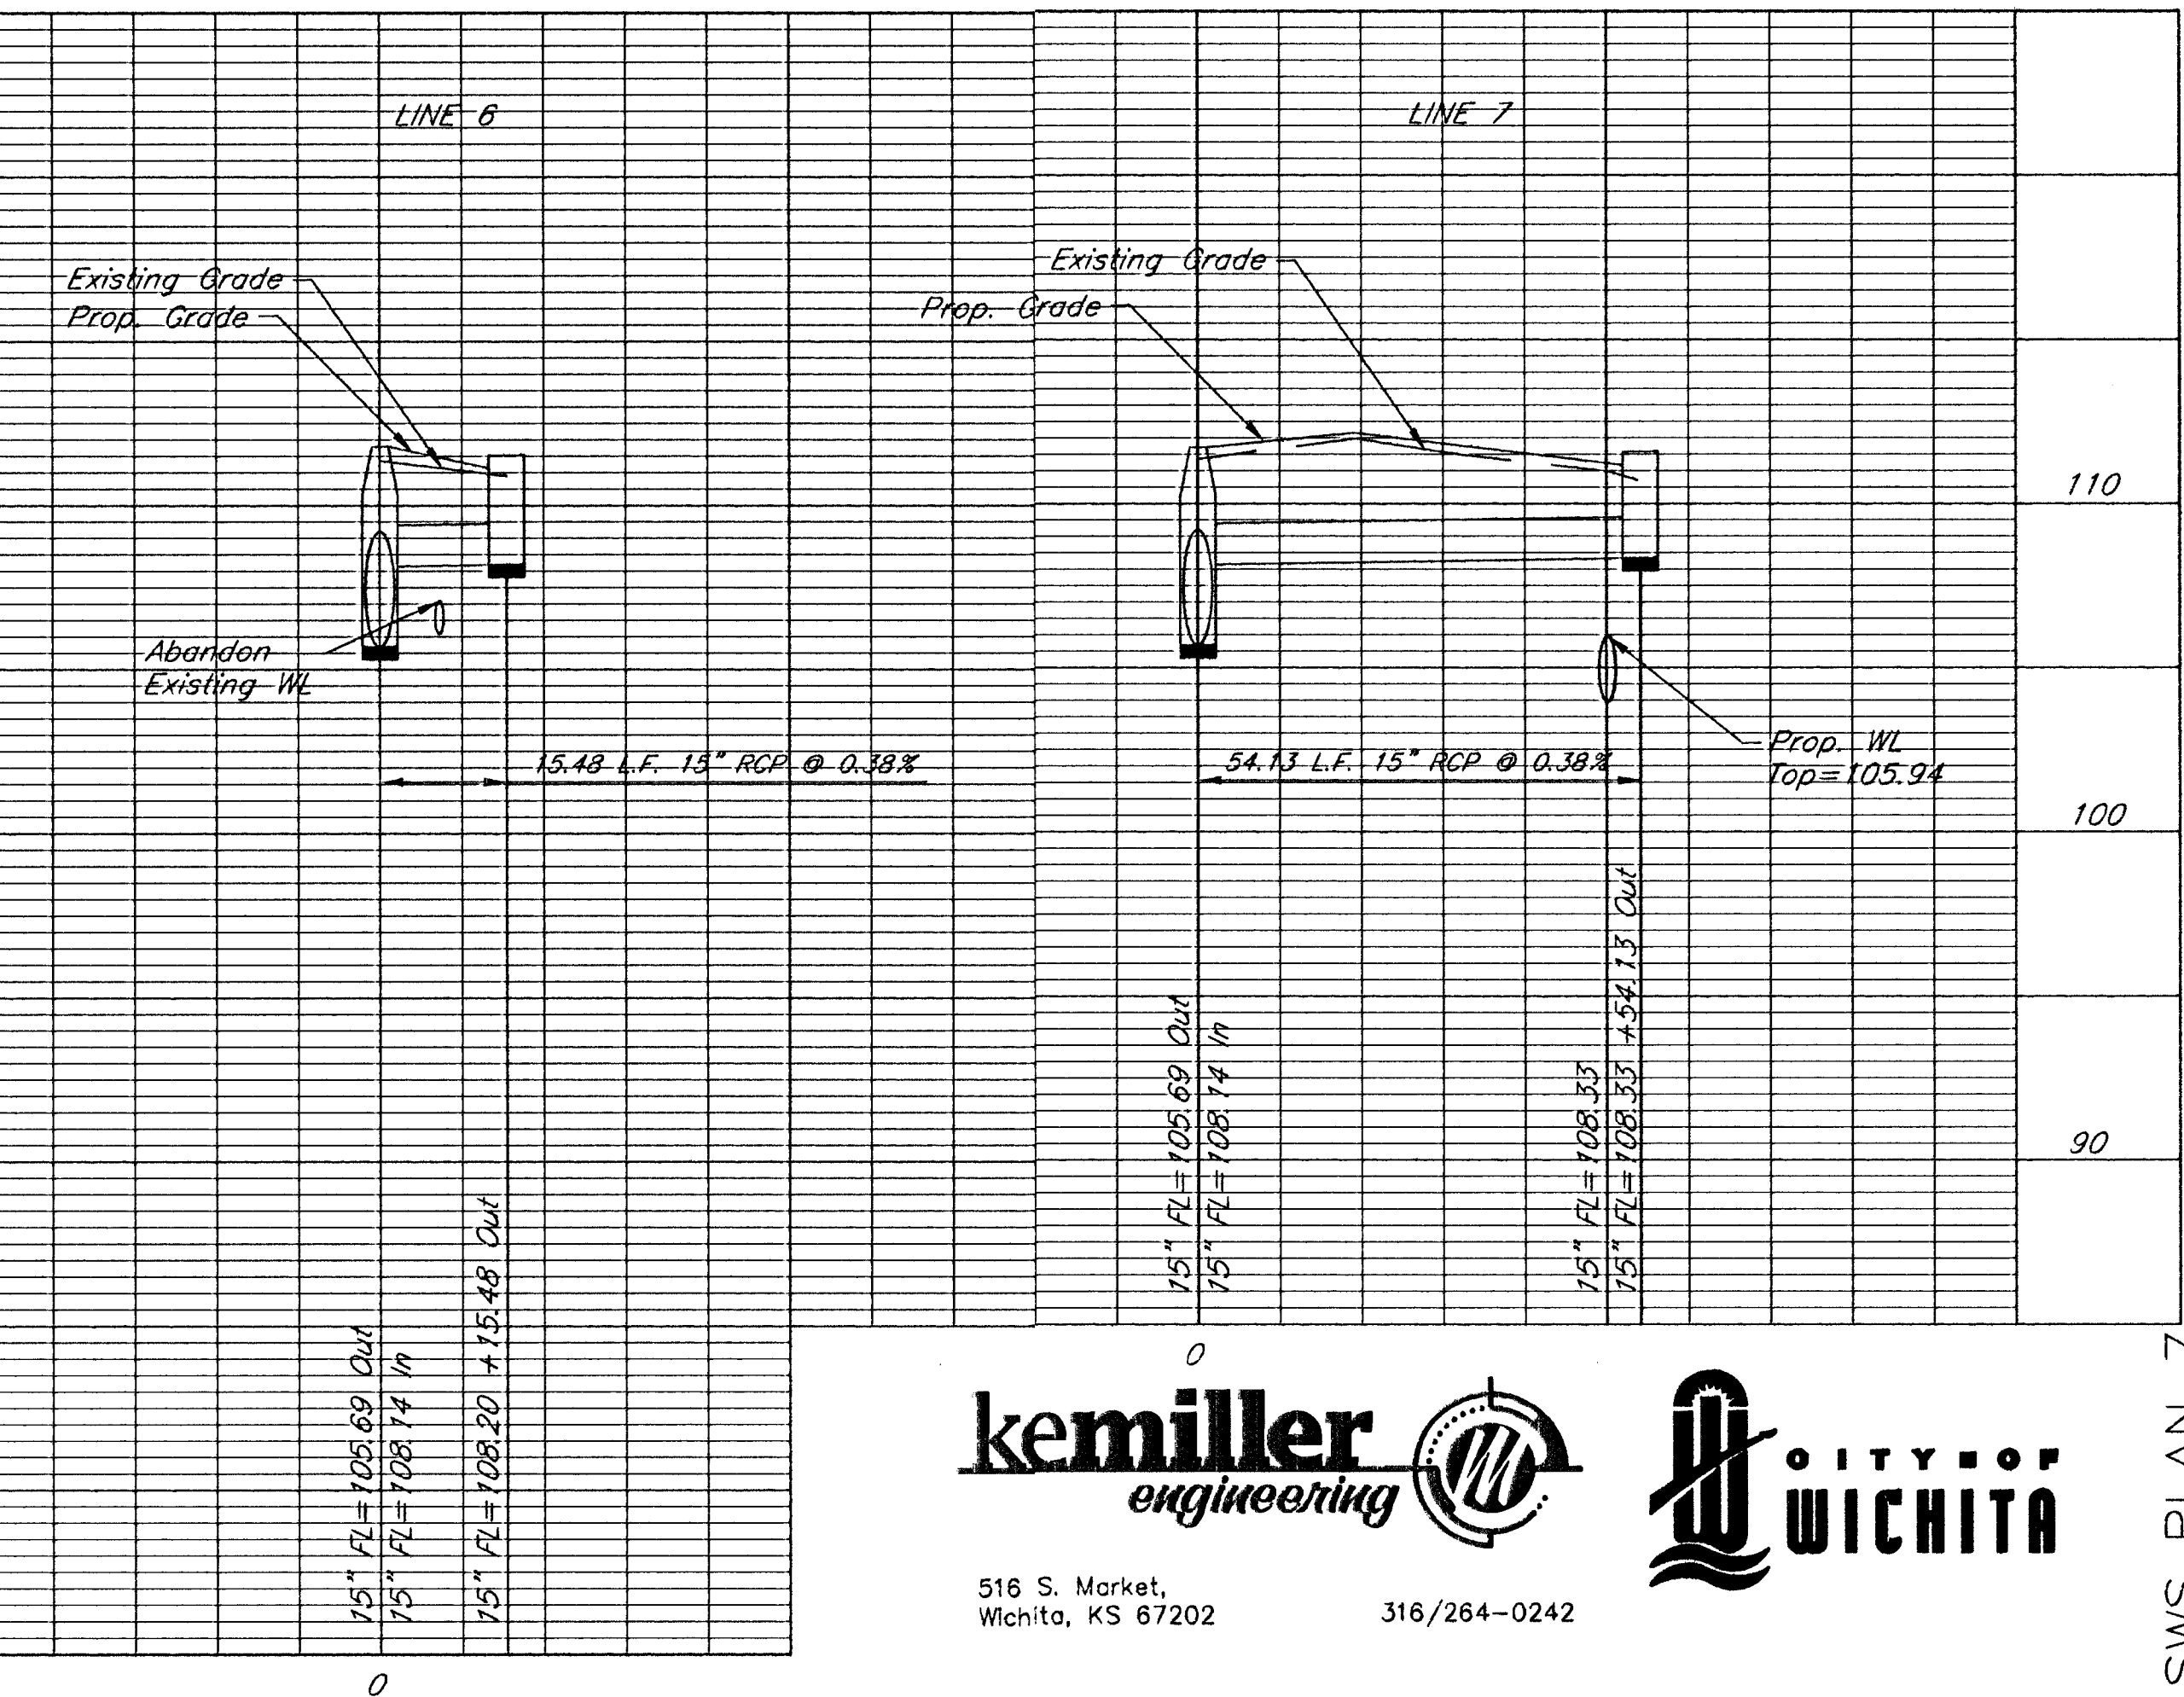
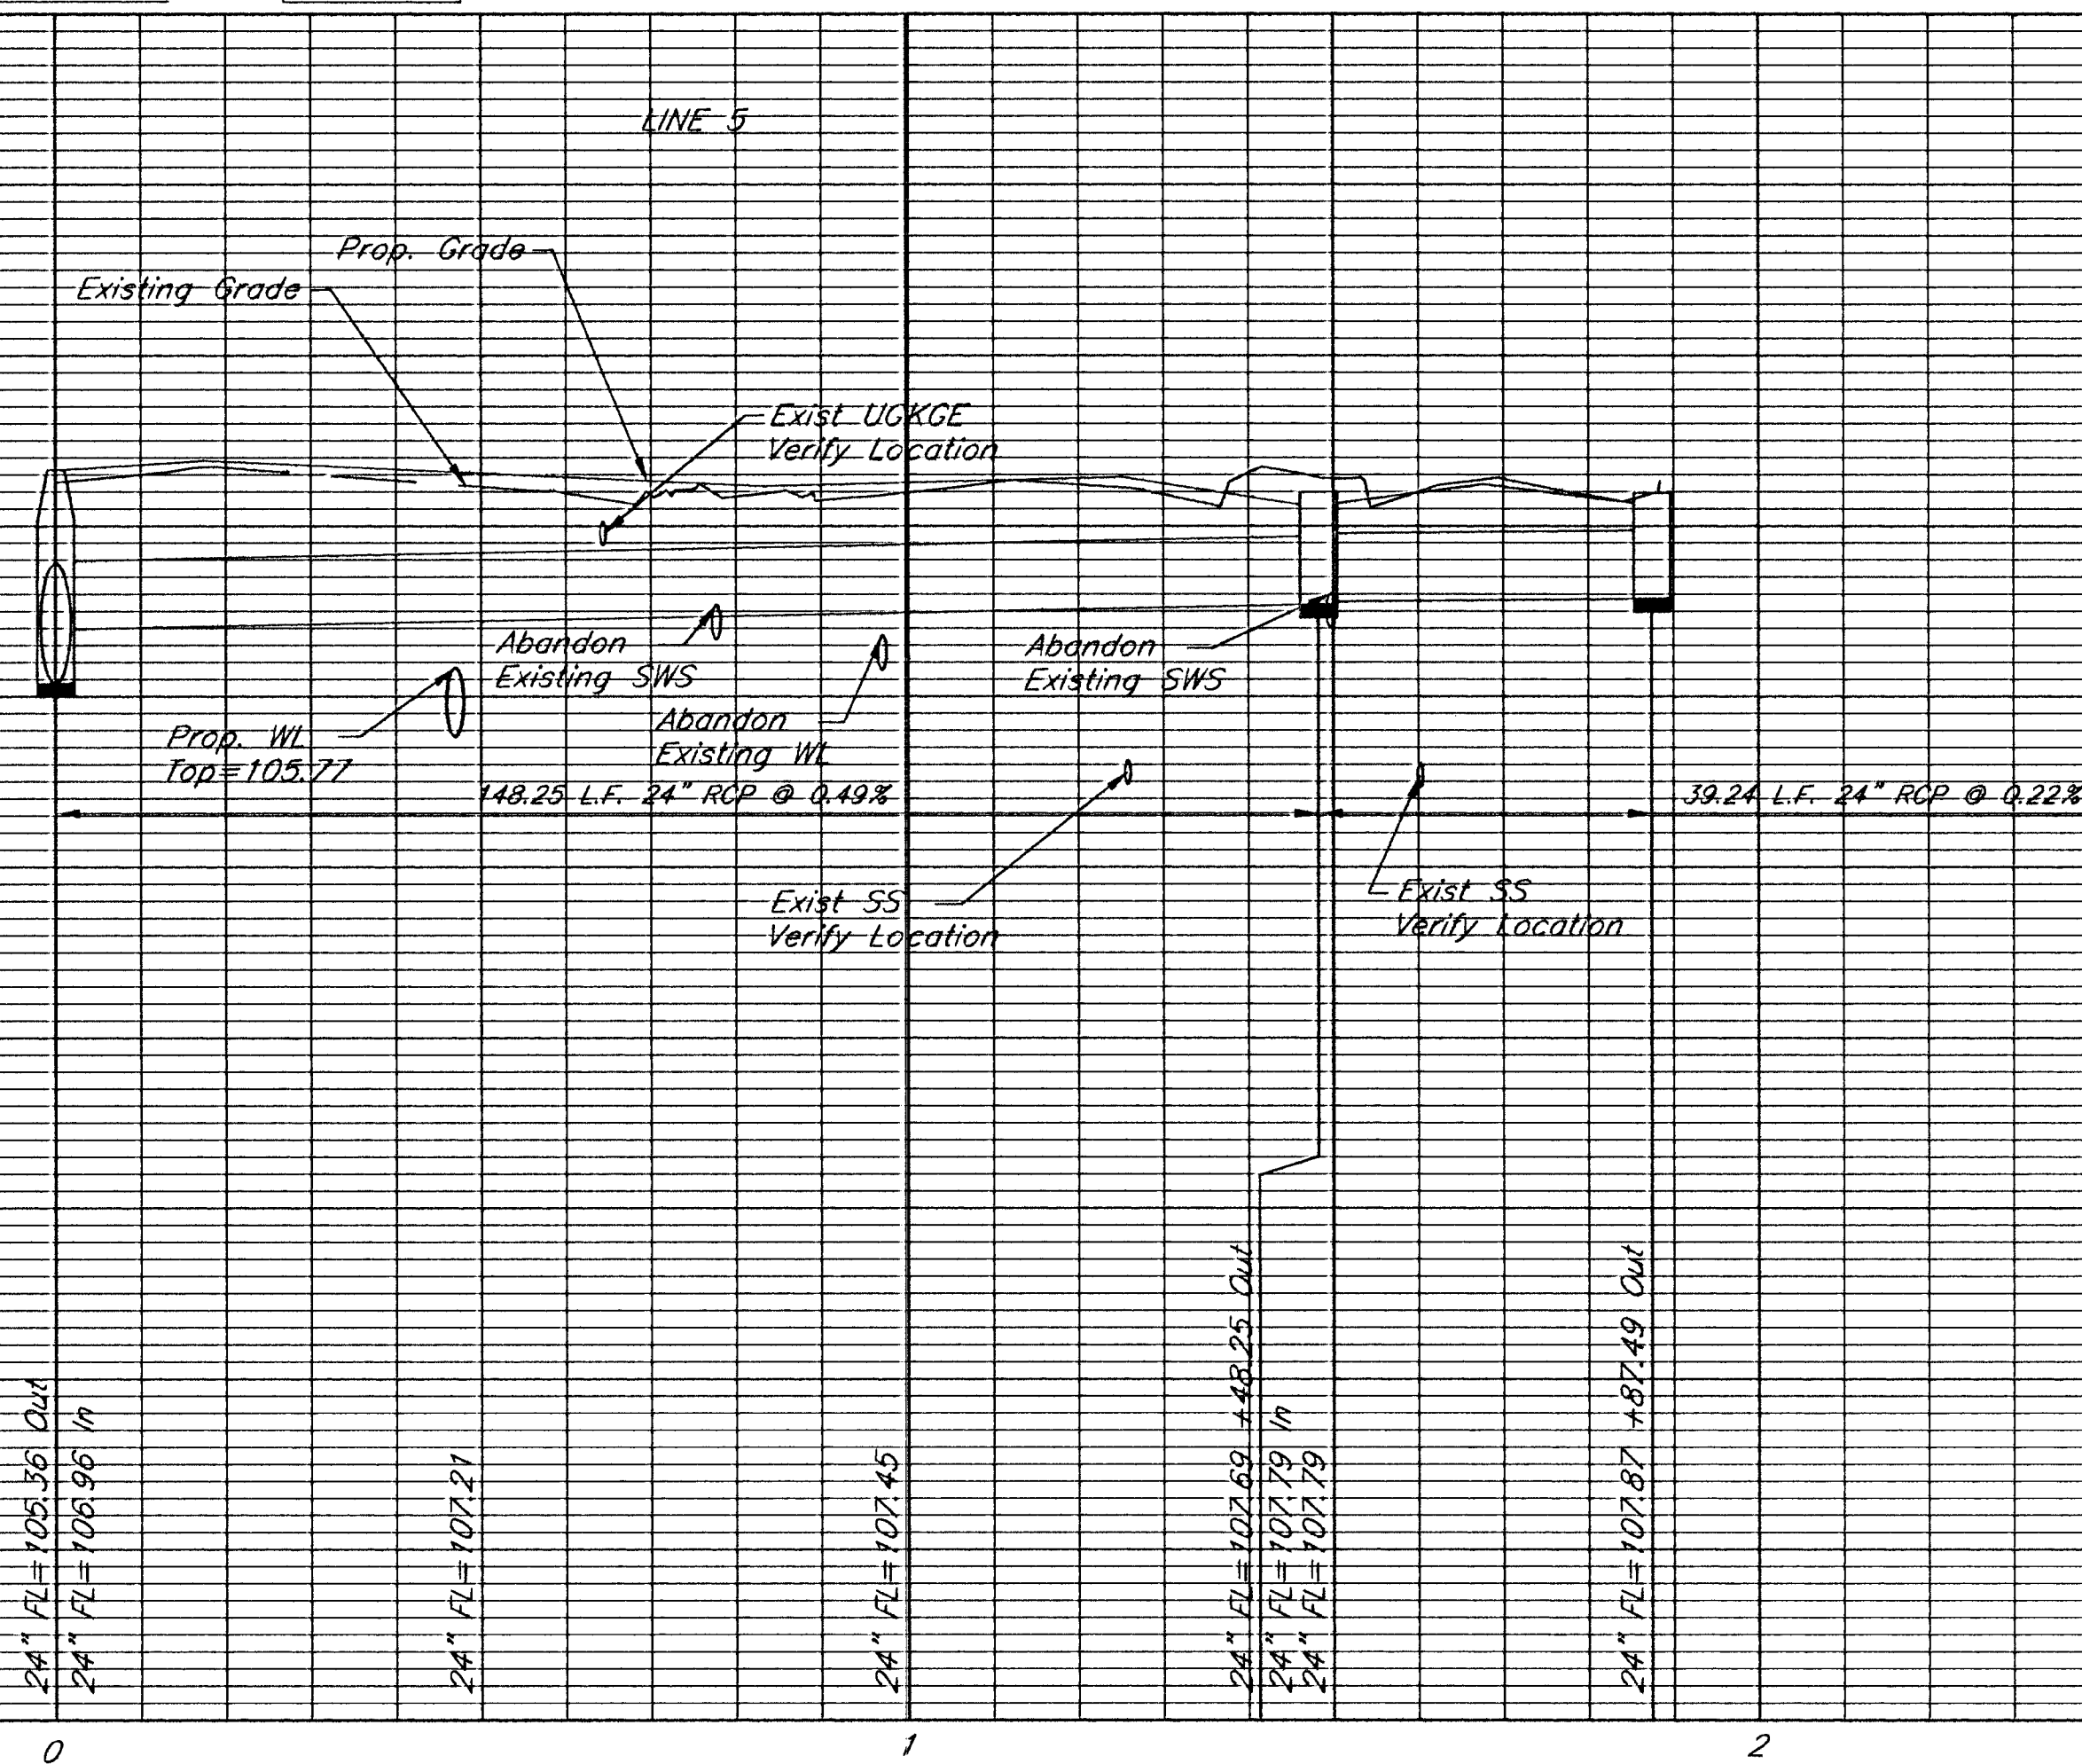


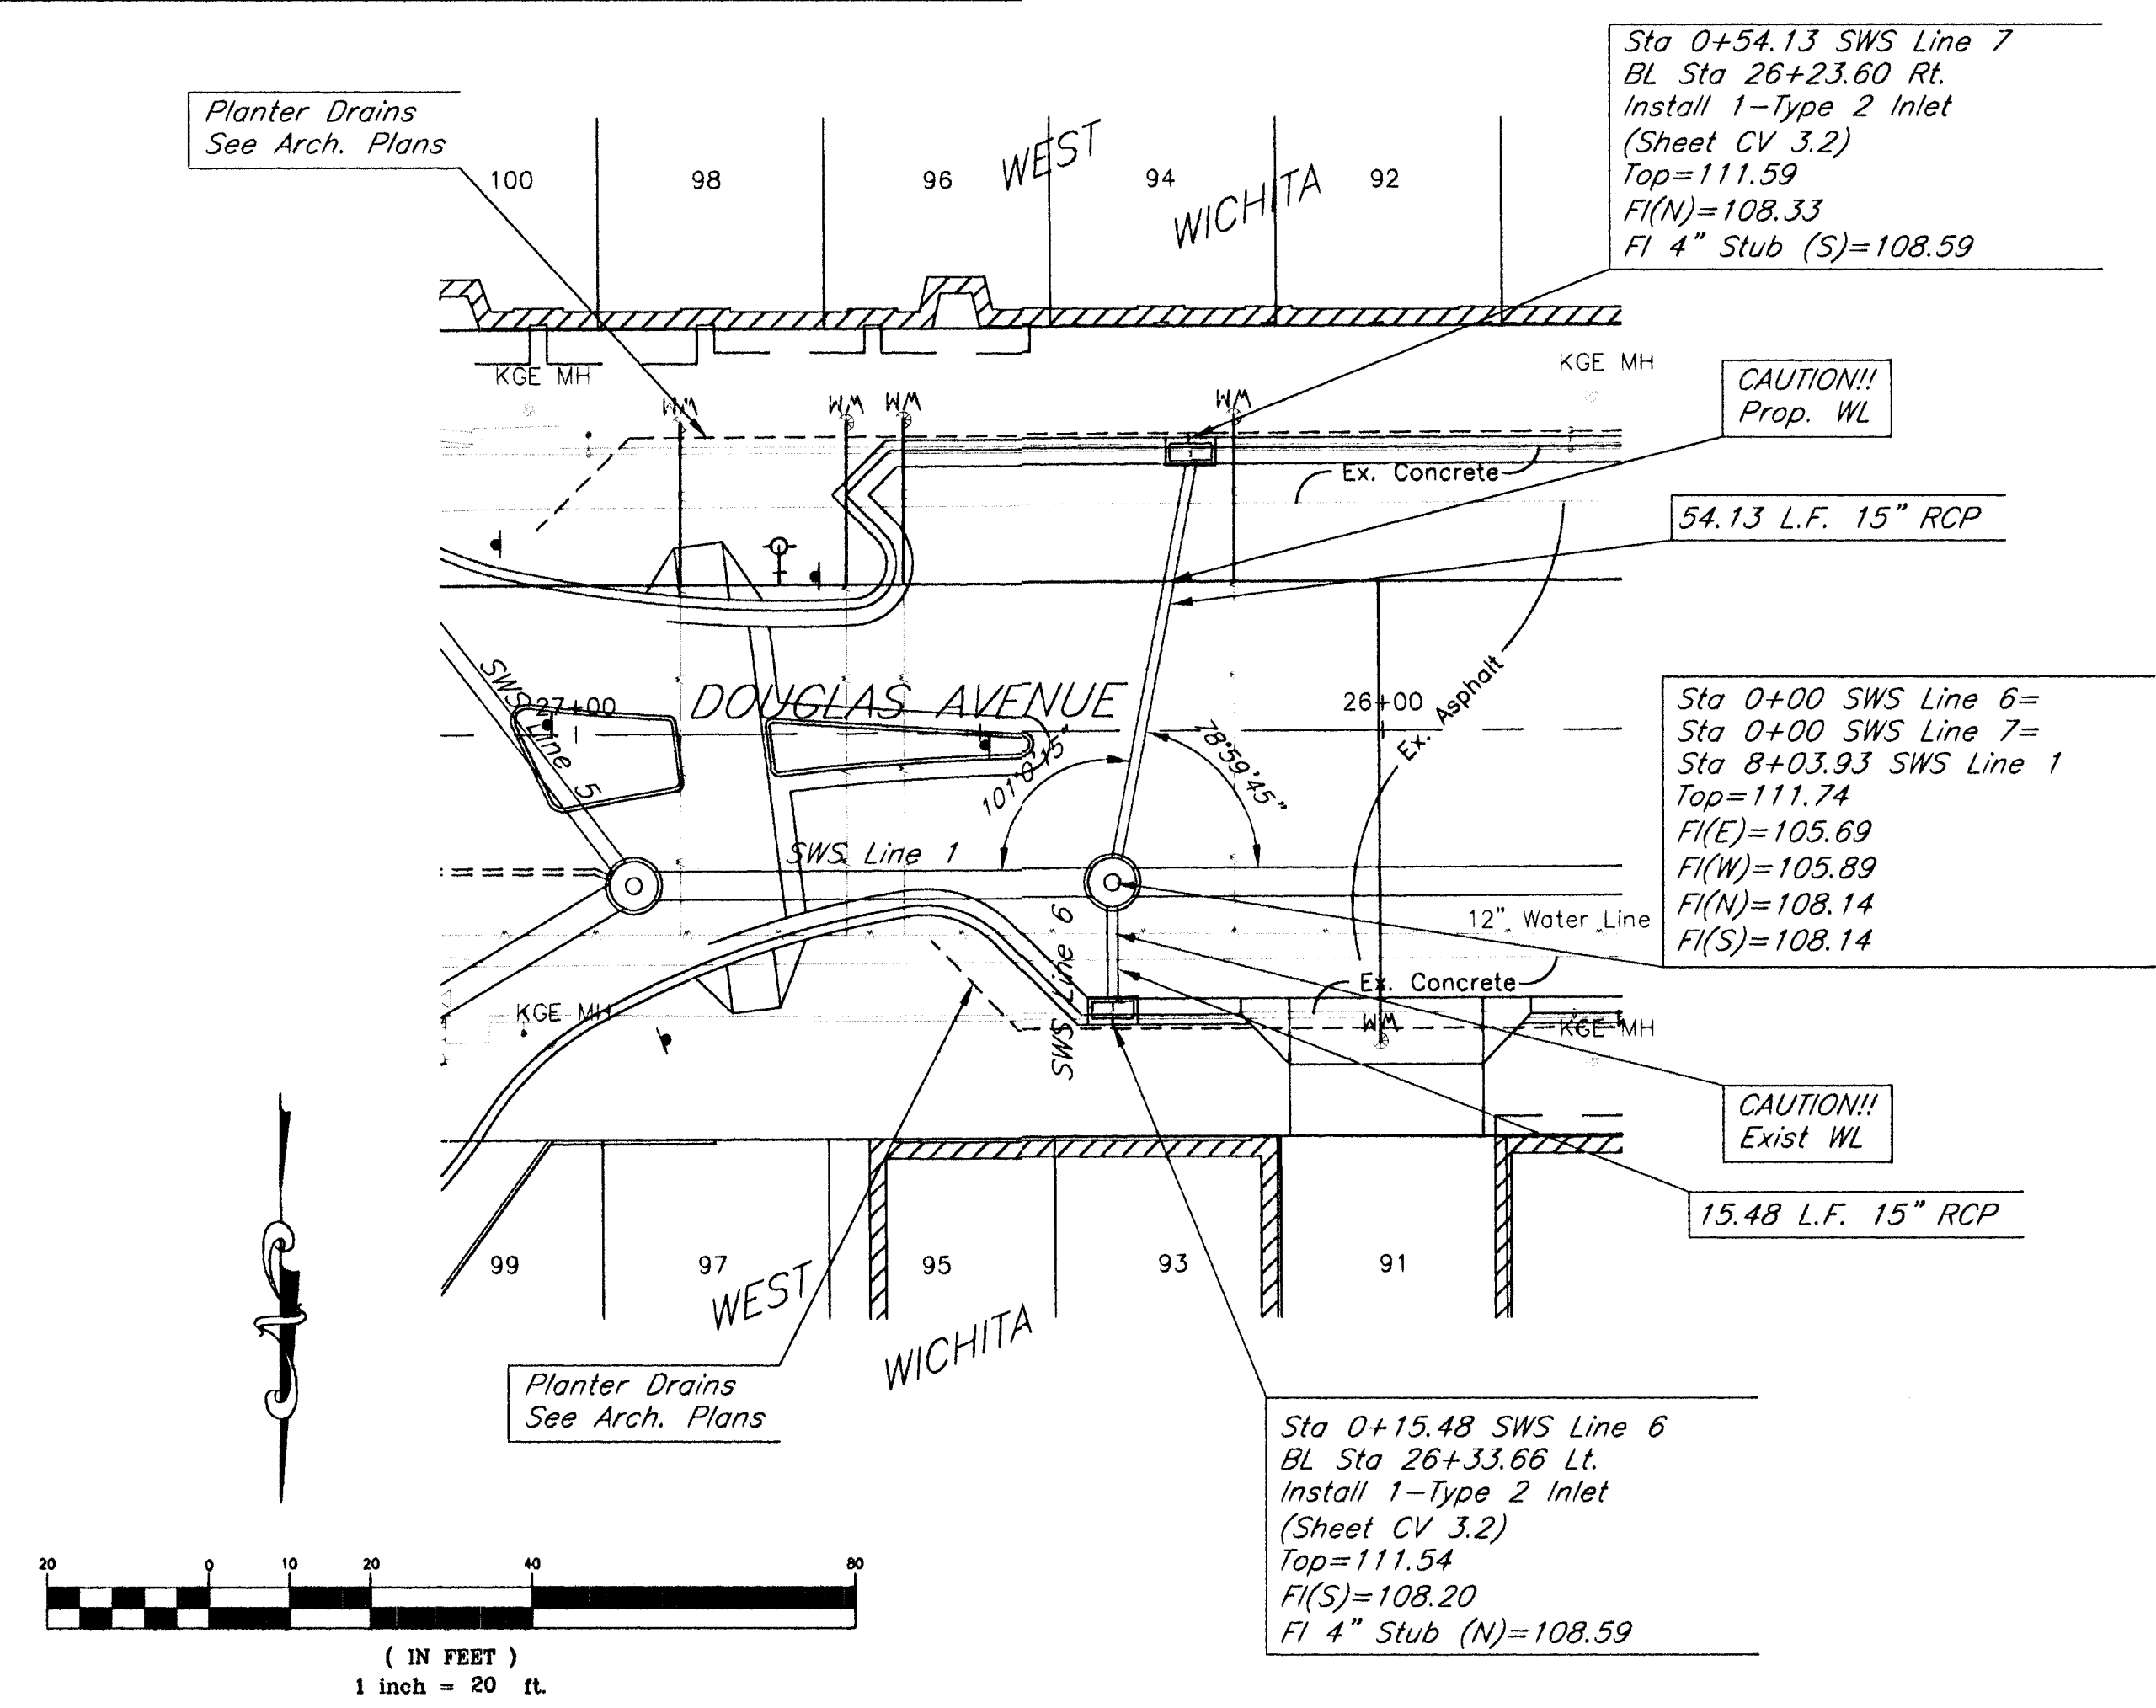

kemiller
engineering

516 S. Market,
Wichita, KS 67202

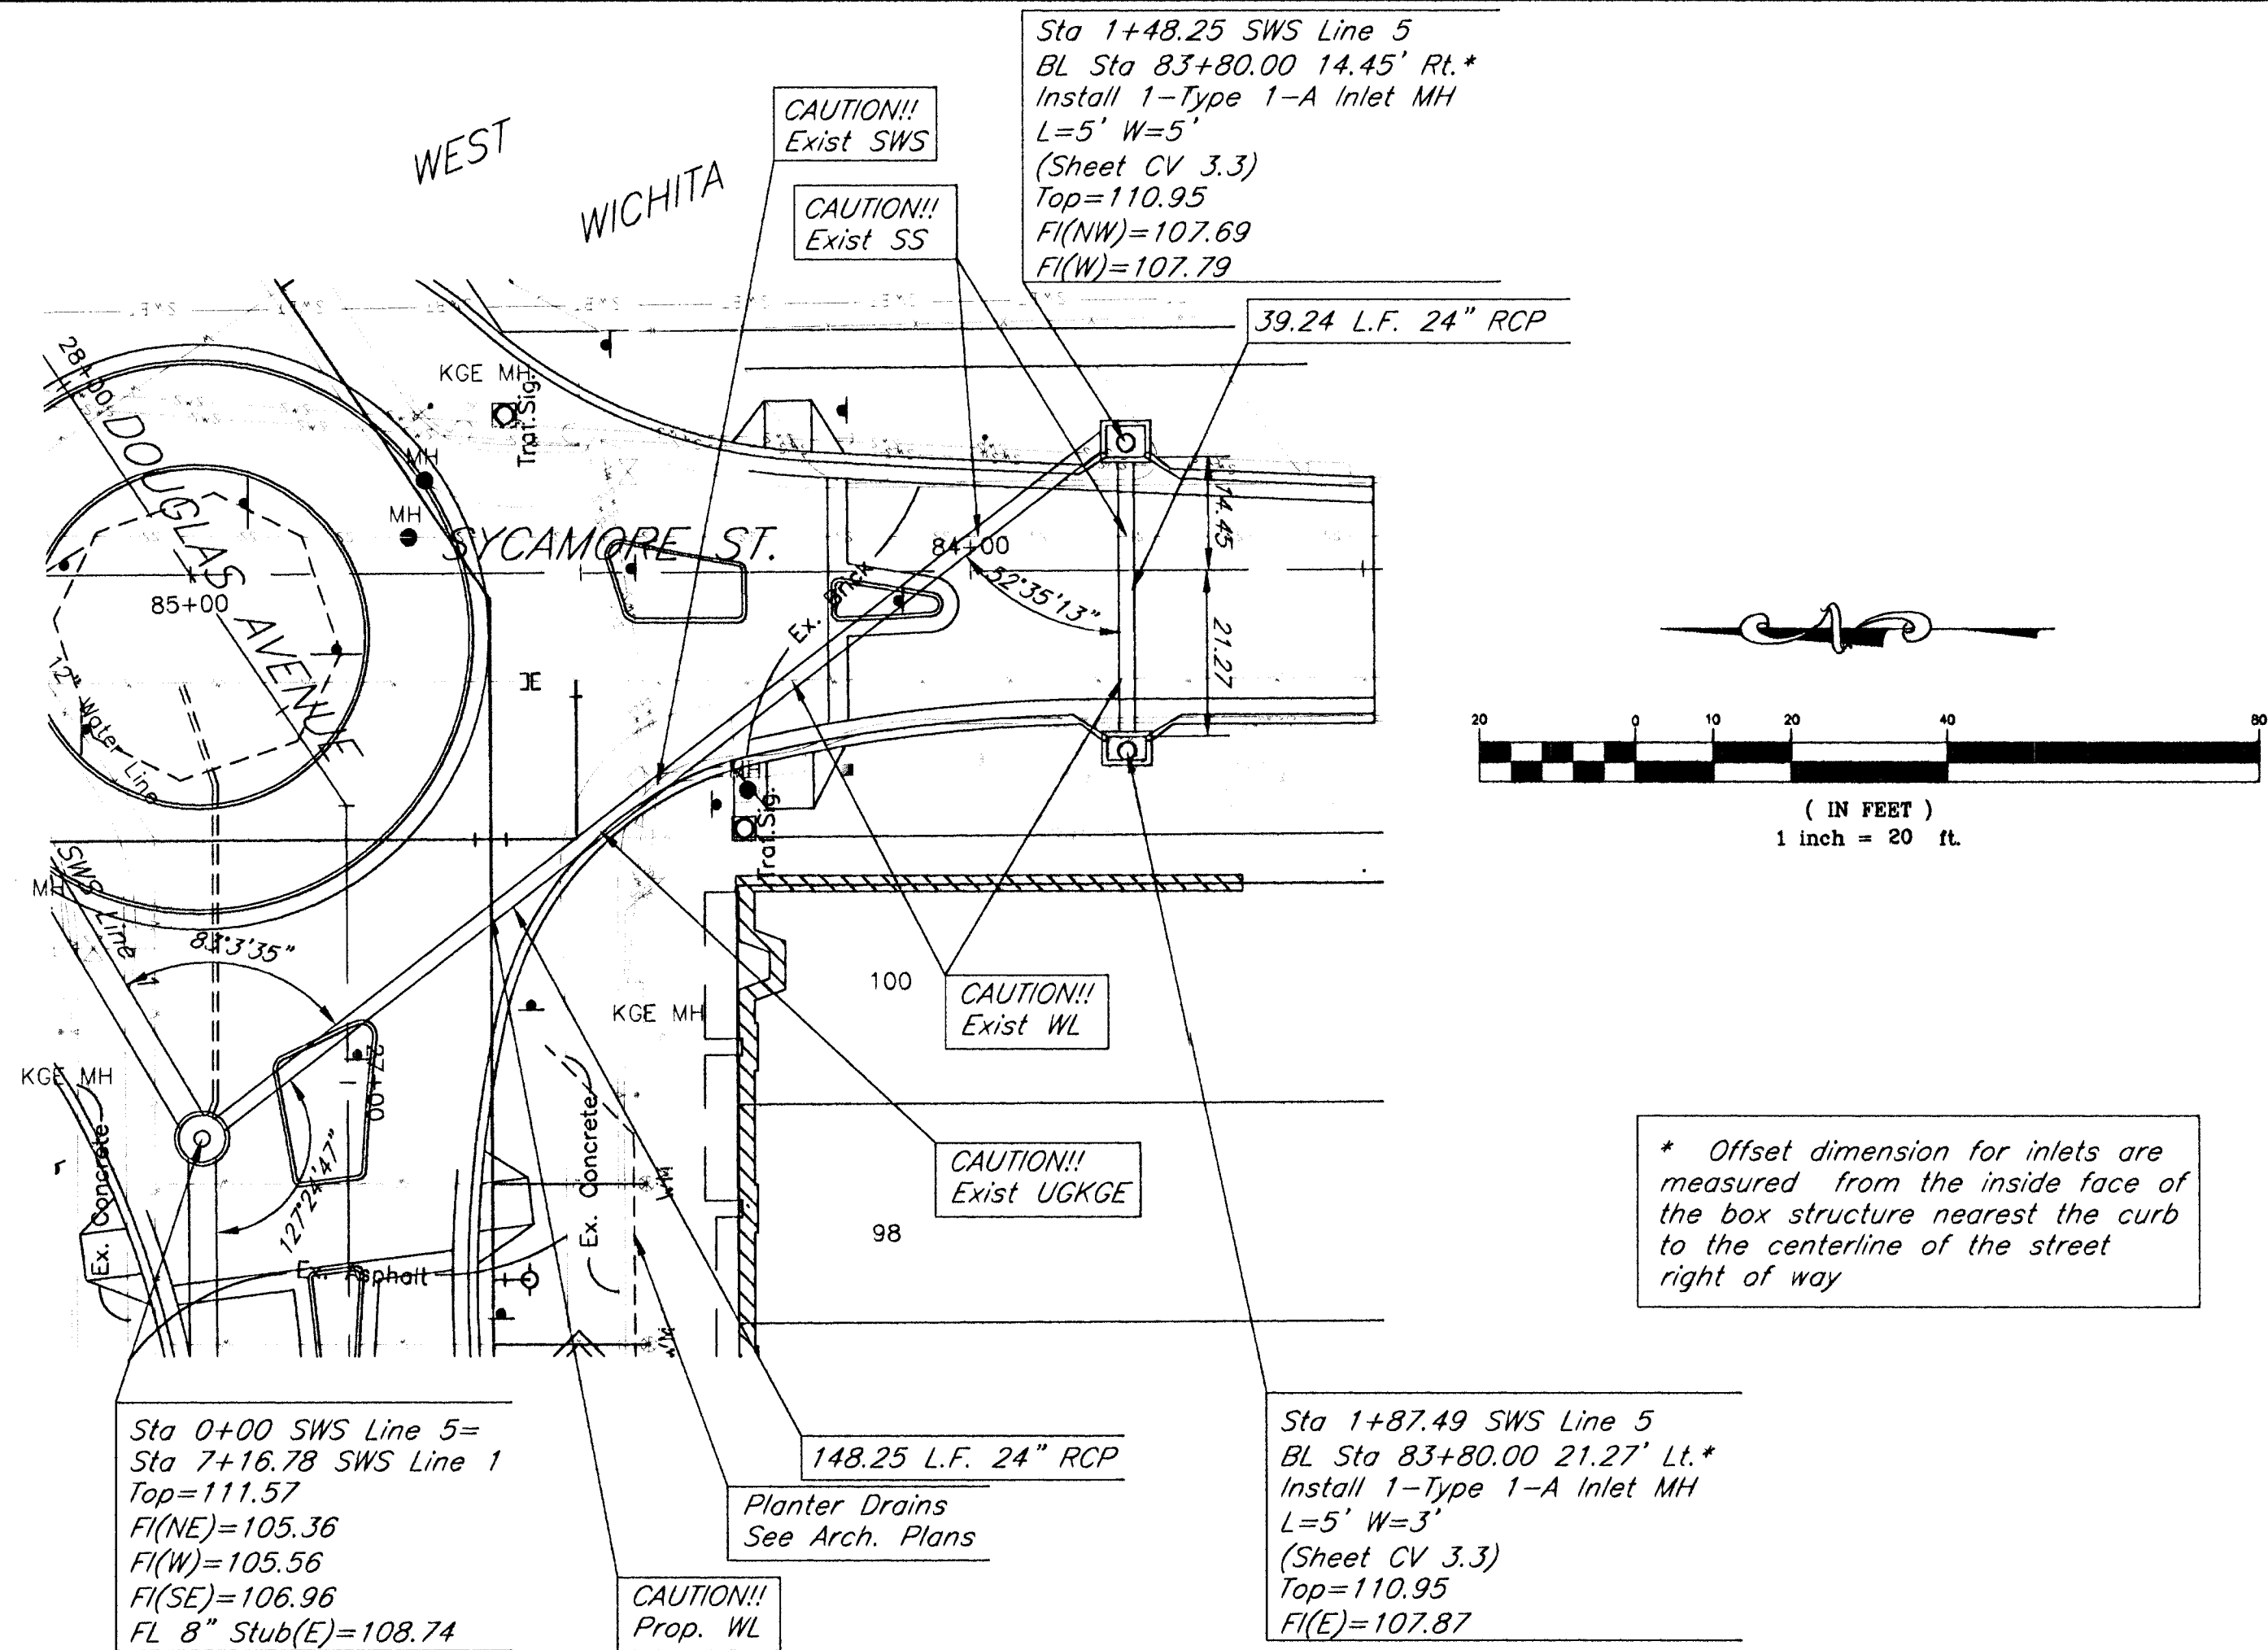

316/264-0242

SWS PLAN 7

WEST DOUGLAS STREETSCAPE
ARKANSAS RIVER TO SENECA
WICHITA, KANSAS

PROJECT NO. 472 83608 OCA: 706846
MAP PROJECT NO. 101008
DATE: August 7, 2002
REVISED: August 30, 2002

SHEET
CV 2.7



ARCHITECTS • PLANNERS • LANDSCAPE ARCHITECTS
25 S. WASHINGTON WICHITA, KANSAS 67202
PO BOX 346 WICHITA, KANSAS 67202
TEL 316.264.0242 FAX 316.264.0246

MCCLUGGAGE VAN SICKLE & PERRY