




13+50

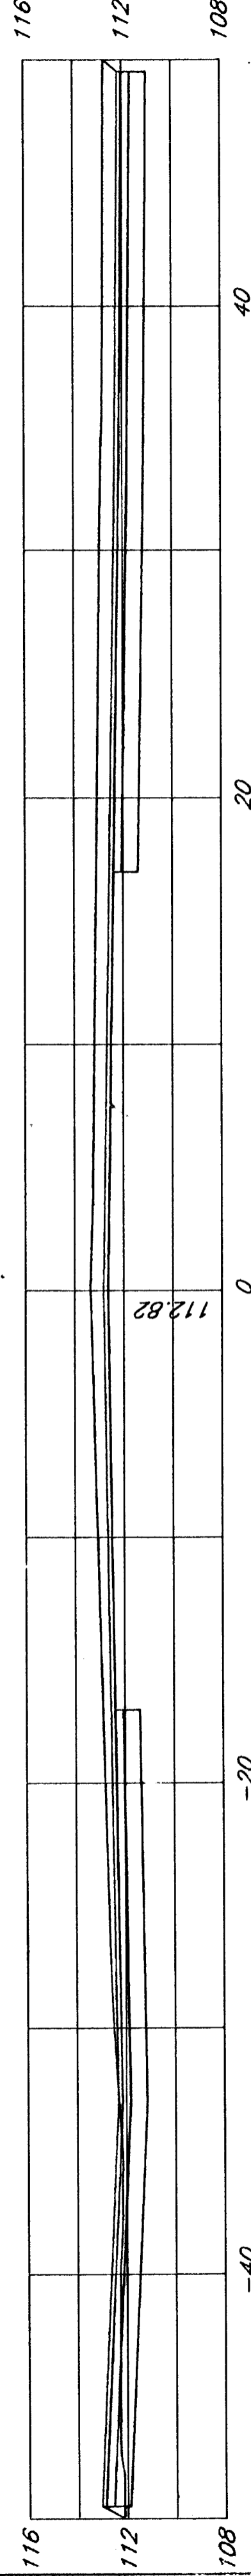


13+45

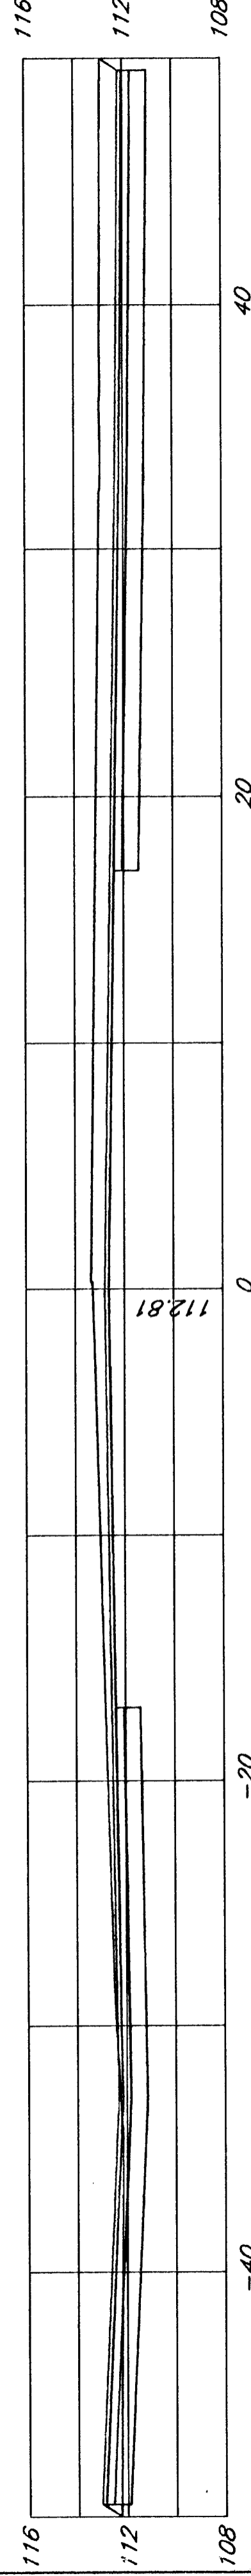


13+28.70

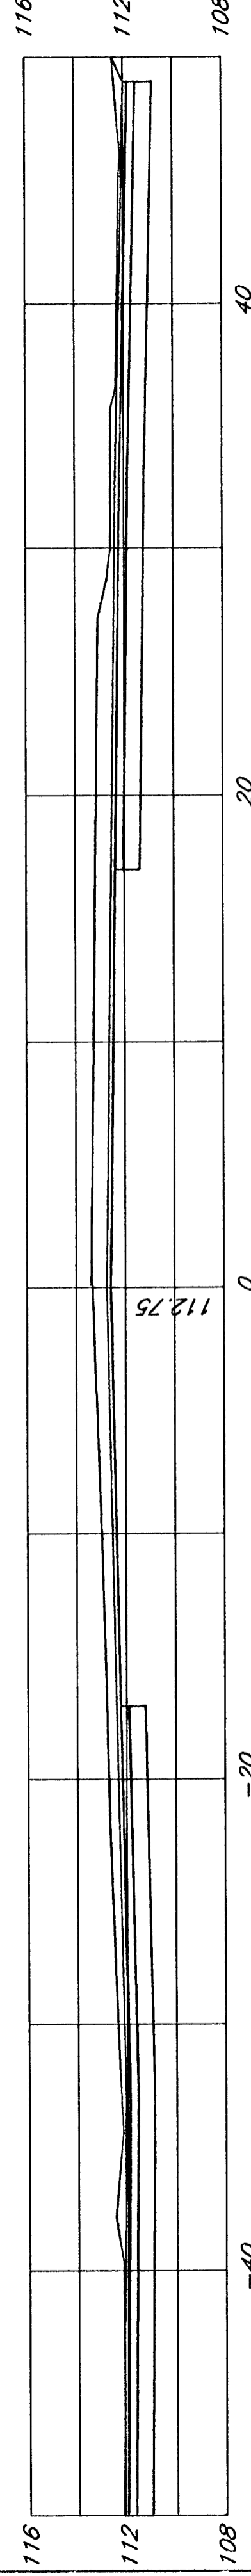


13+00

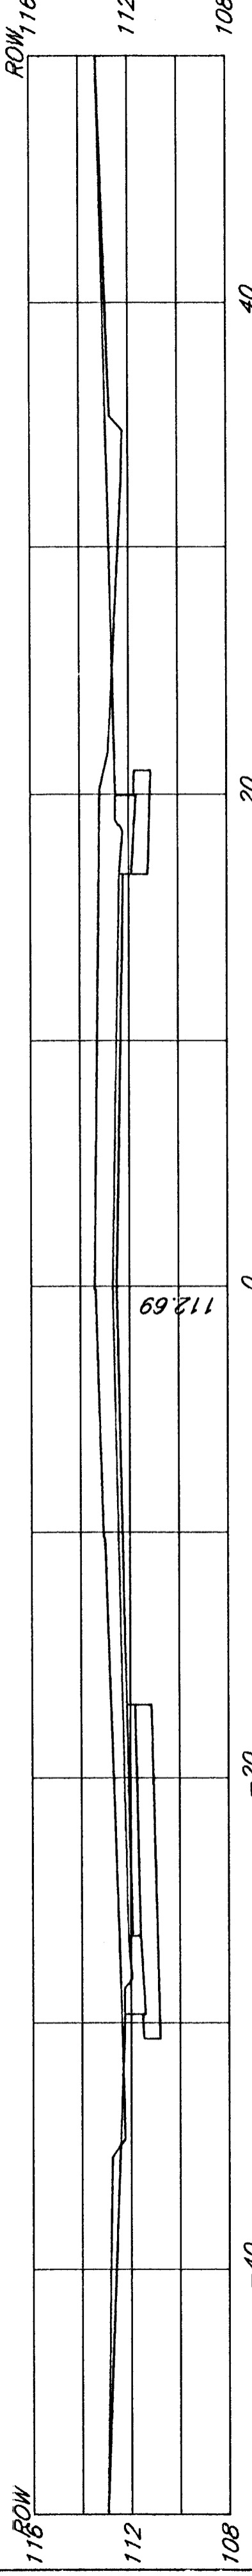


12+96.20

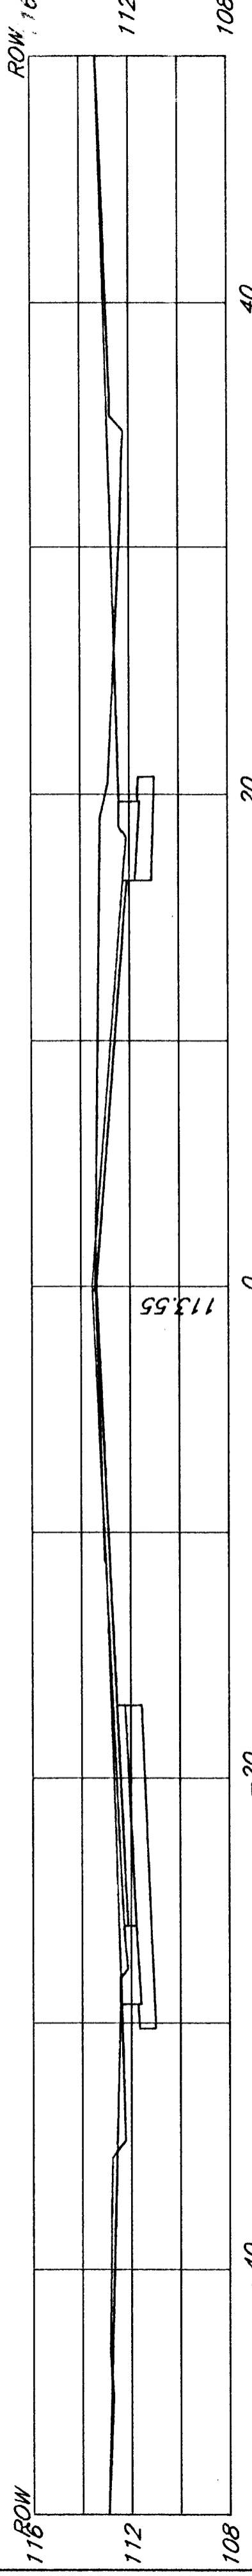


12+50

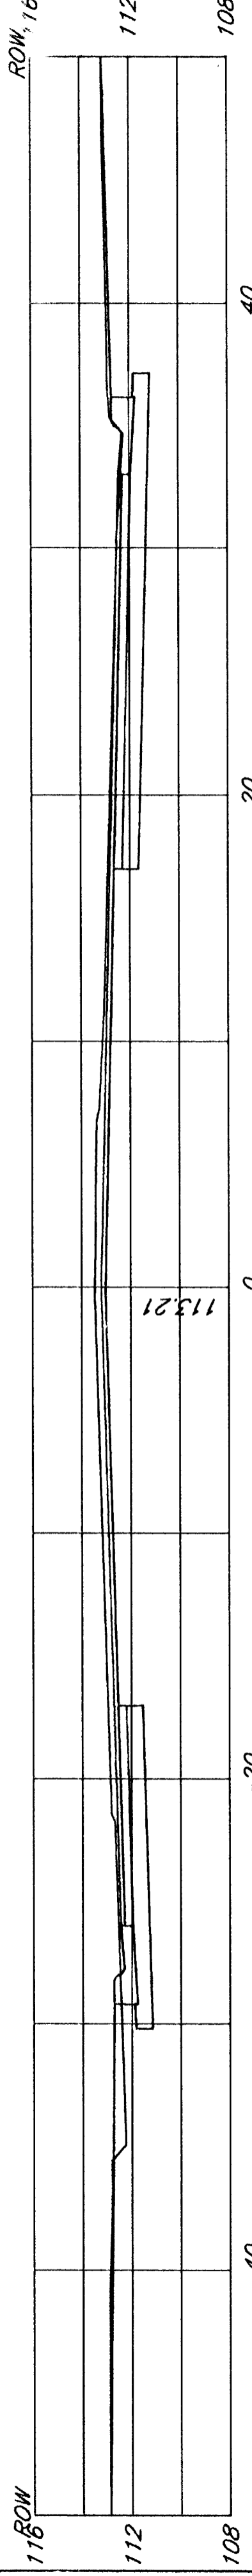


12+00

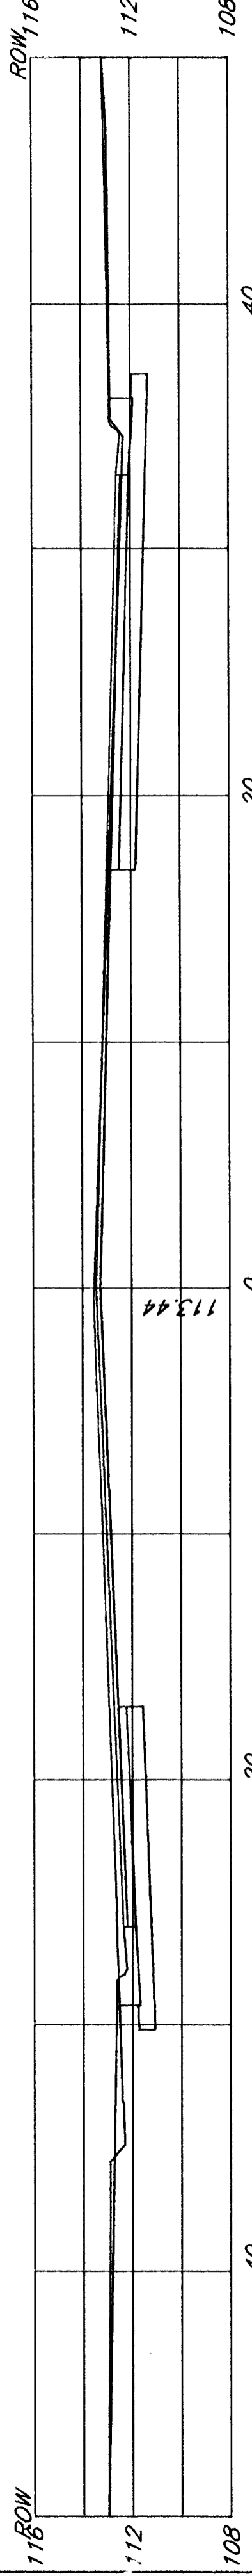



11+50

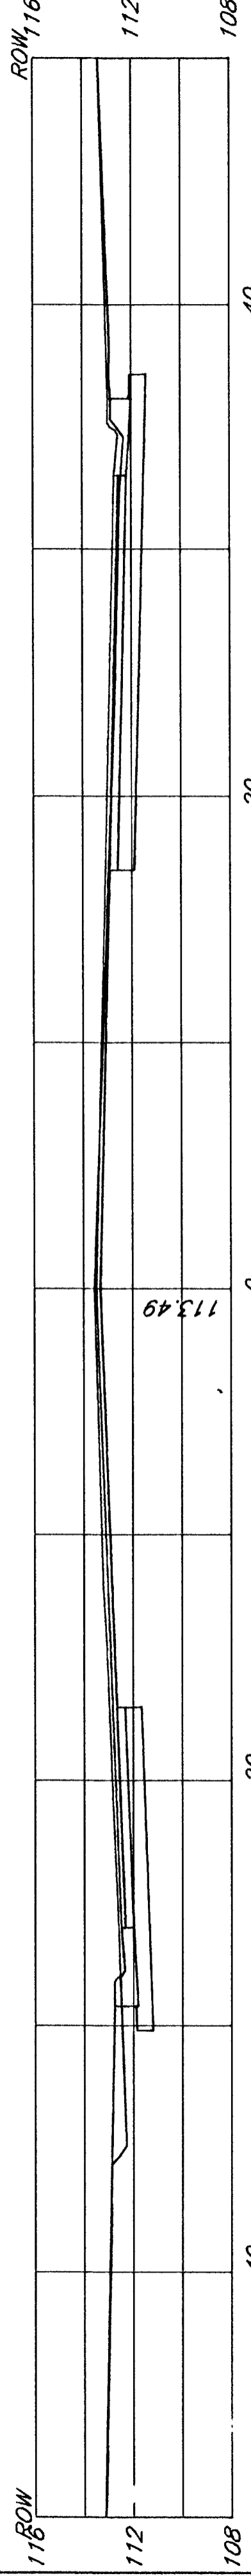

11+00

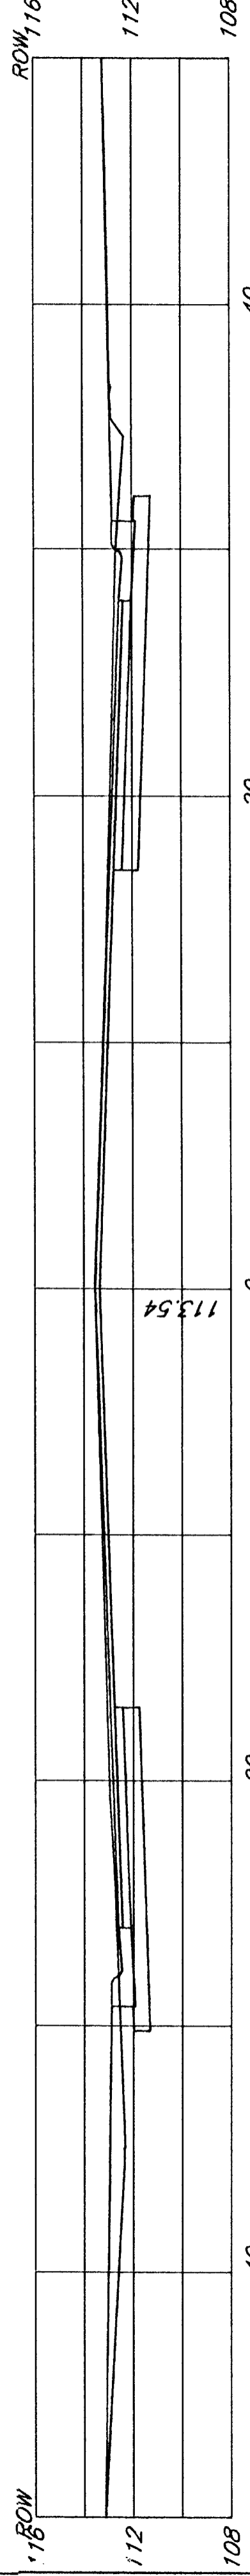

10+78.10

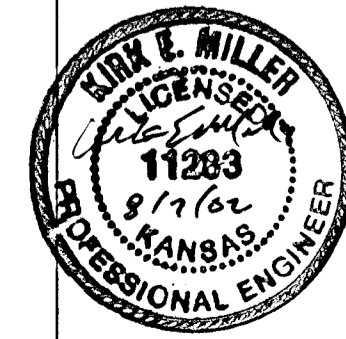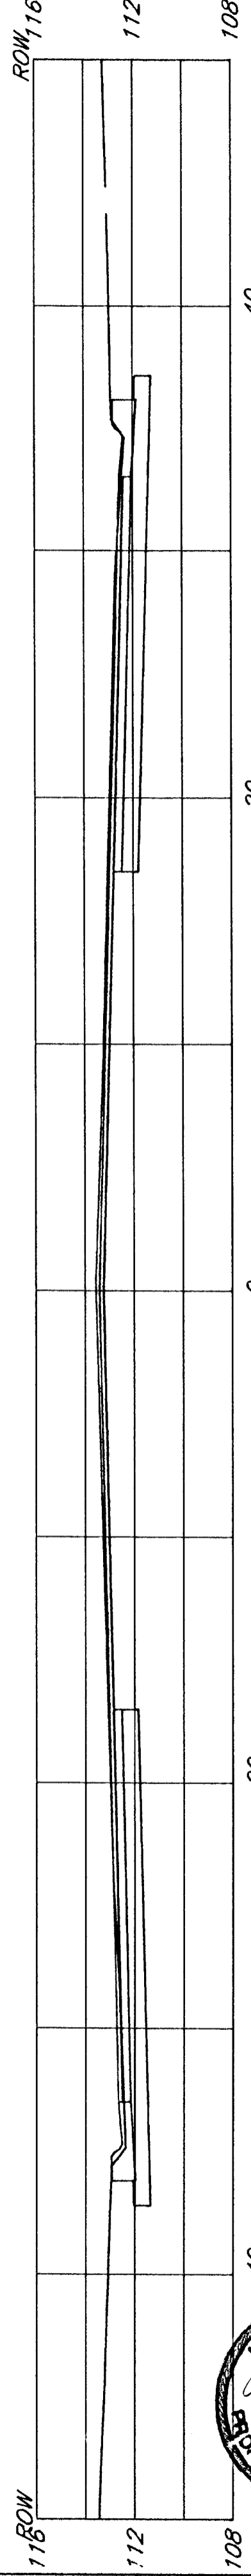

**kemiller**  
engineering



516 S. Market,  
Wichita, KS 67202

Cross Sections

PROJECT NO. 472 83608 OCA: 706846  
MVP PROJECT NO. 101008  
DATE: August 7, 2002  
REVISED:

SHEET  
CV 5.1

WEST DOUGLAS STREETSCAPE  
ARKANSAS RIVER TO SENECA  
WICHITA, KANSAS

ARCHITECTS • PLANNERS • LANDSCAPE ARCHITECTS  
25 S. WASHINGTON WICHITA, KANSAS 67202  
P.O. BOX 346 WICHITA, KANSAS 67201  
TEL. 316.264.1100 FAX 316.264.0446



McCULLOUGH VAN SICKLE & PERRY