




16+82.82

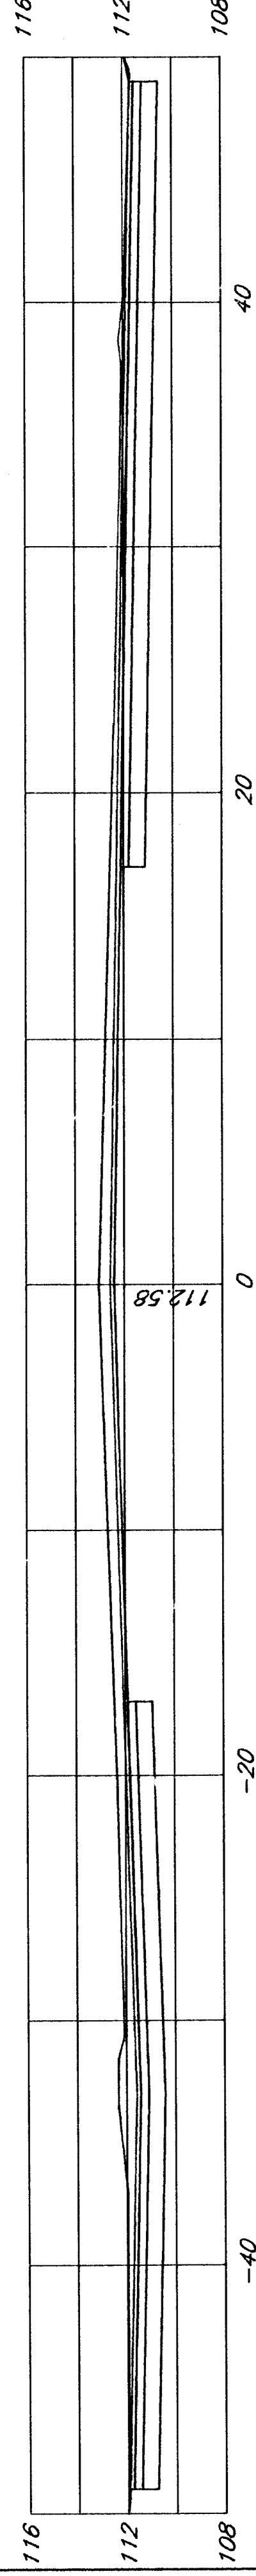


16+50.32

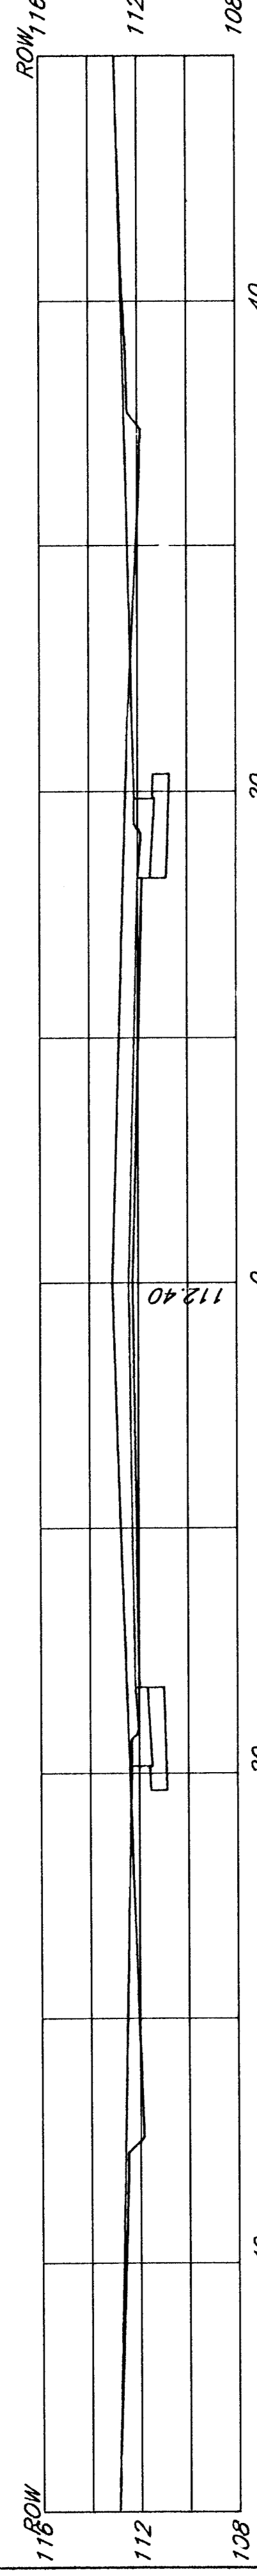


16+50

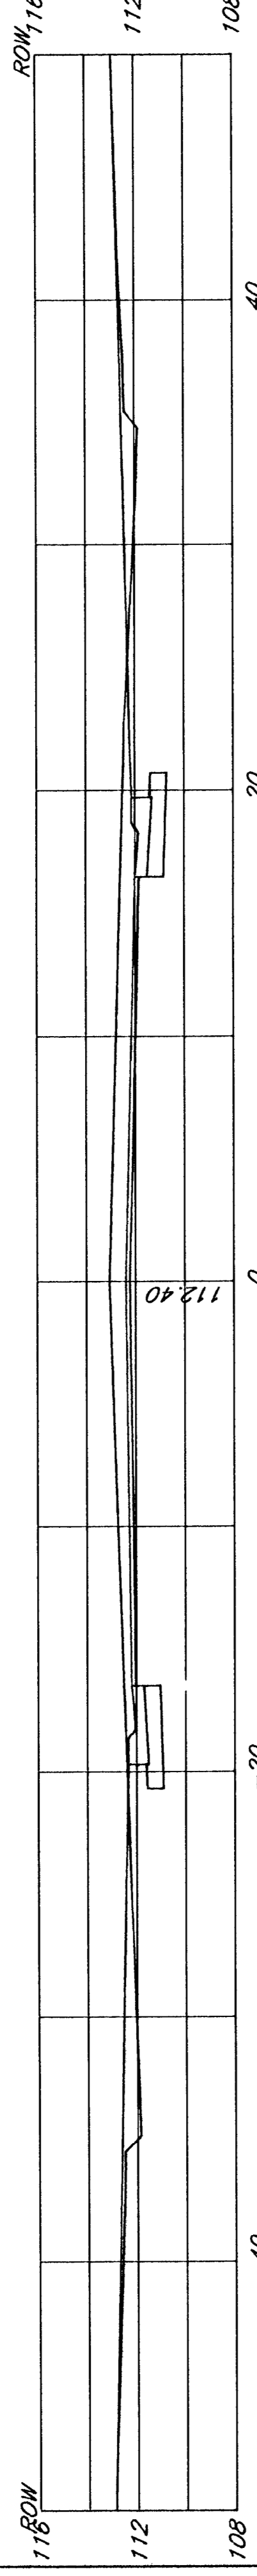


16+00

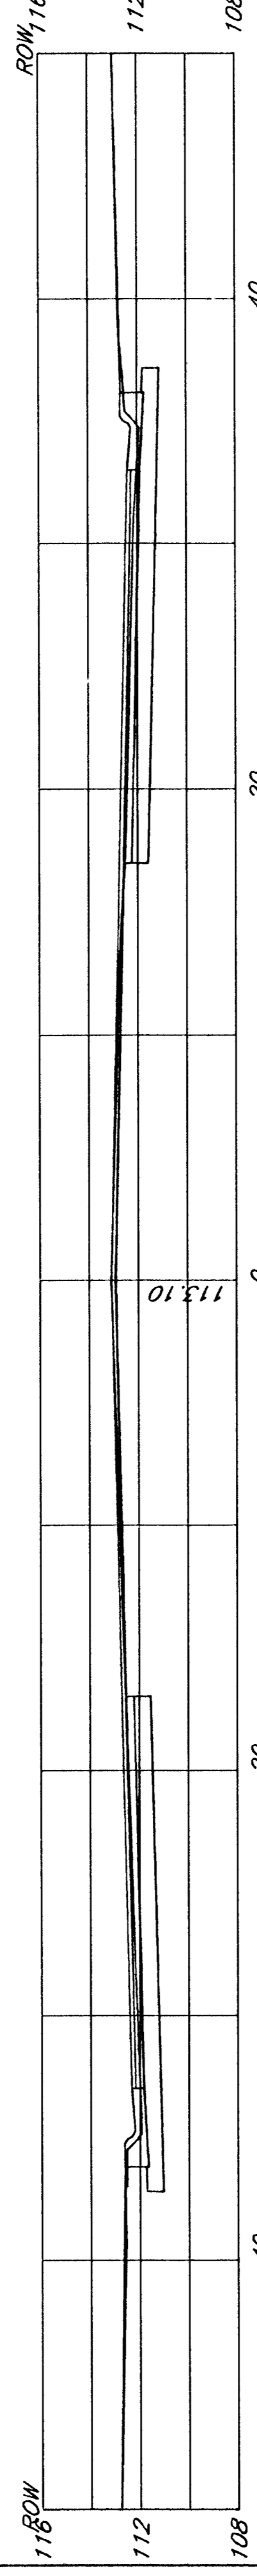


15+50

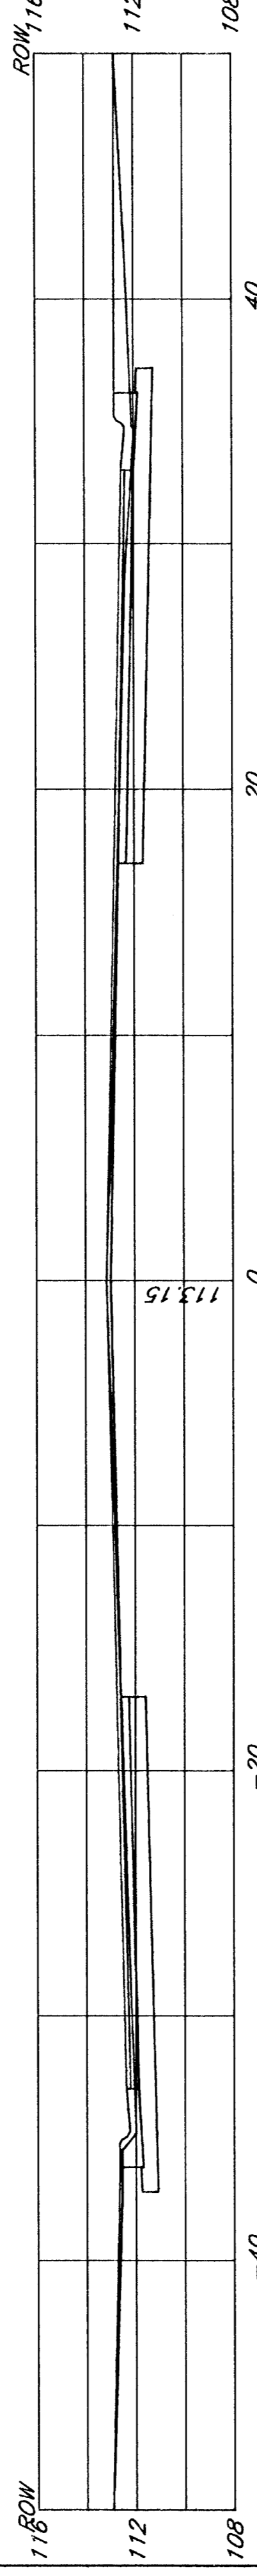


15+00

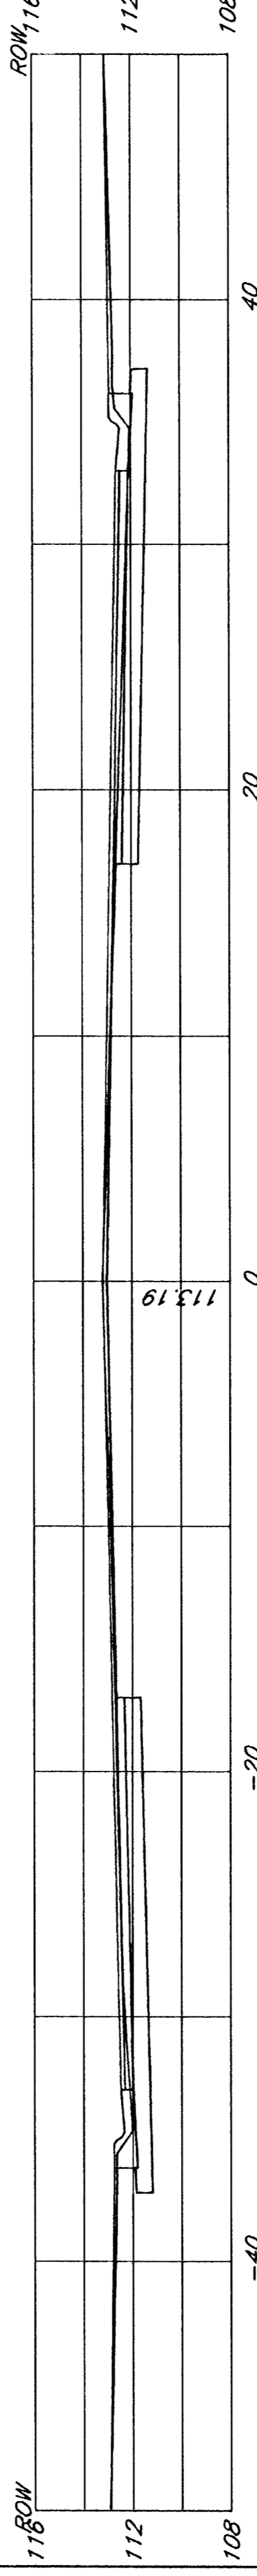


14+50

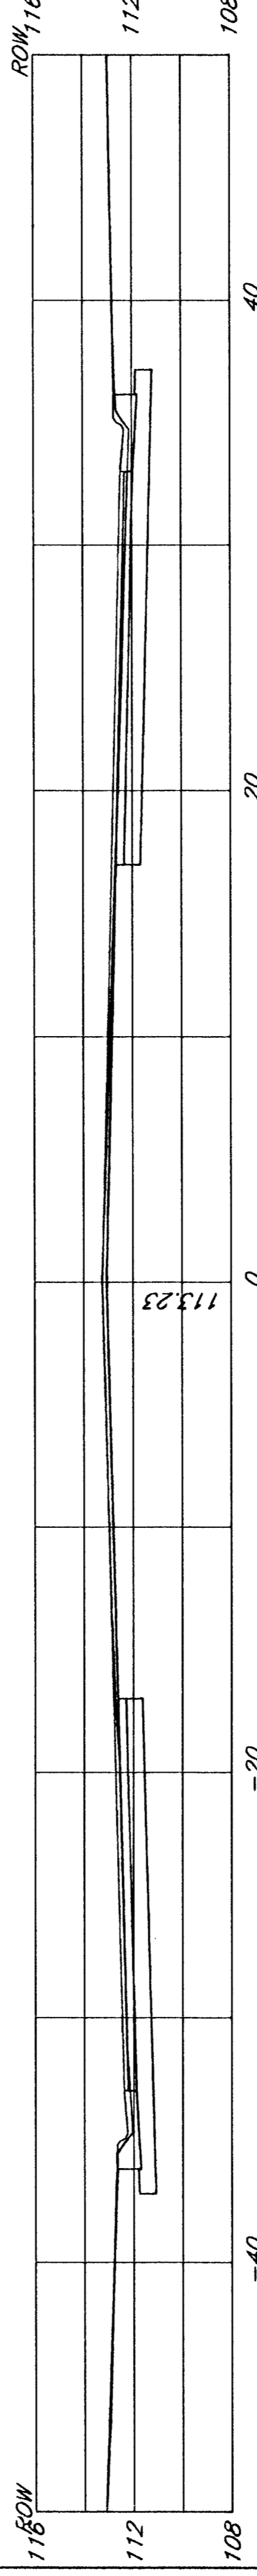



14+00

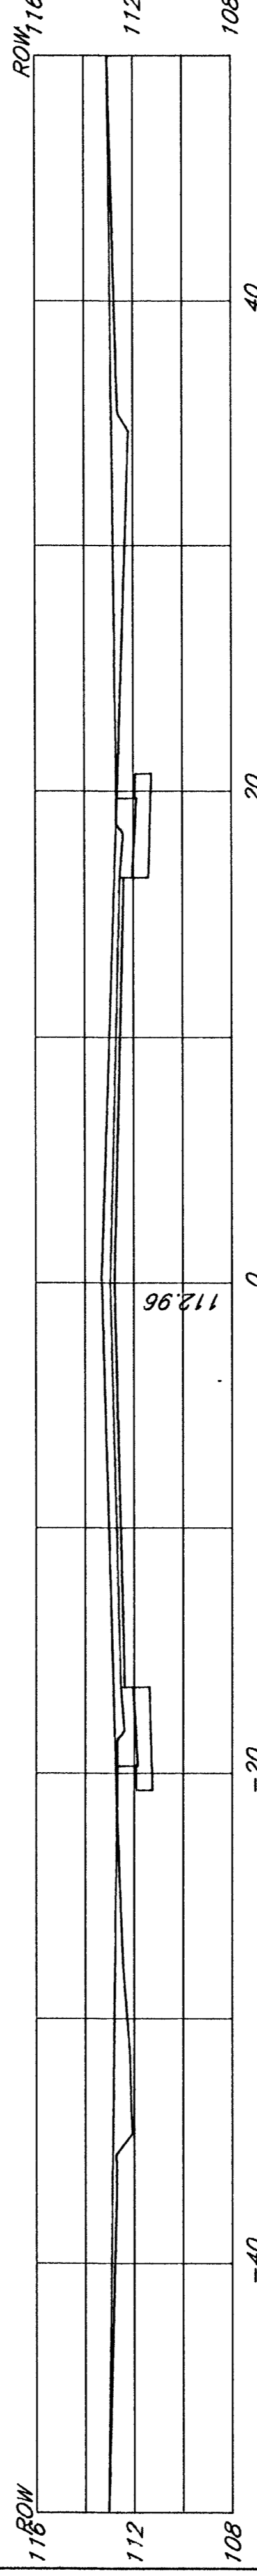

13+96.50

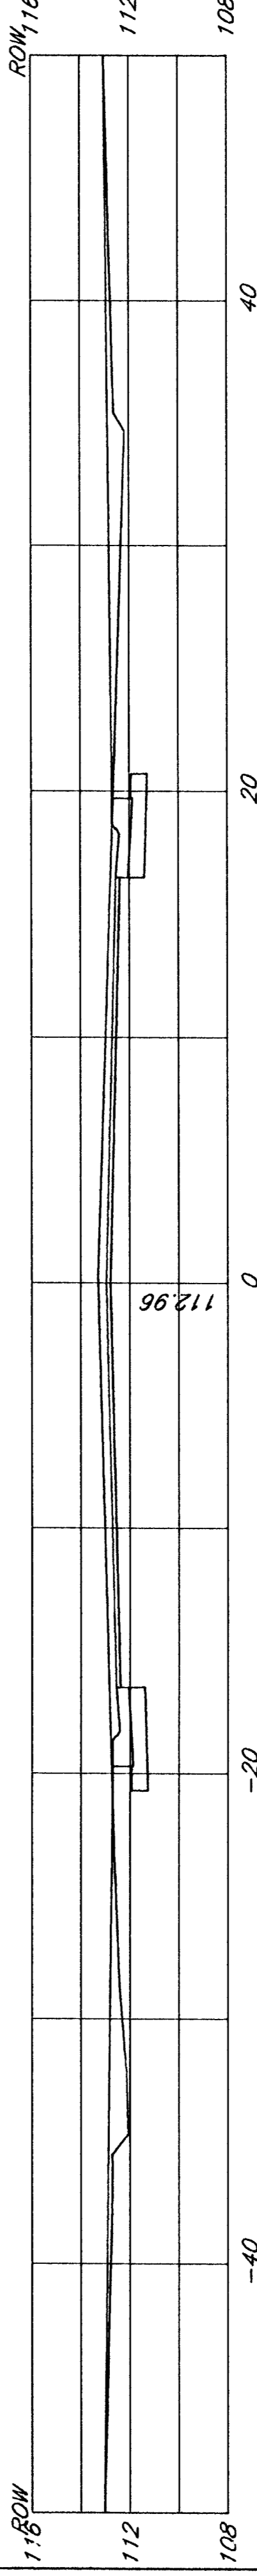

13+64

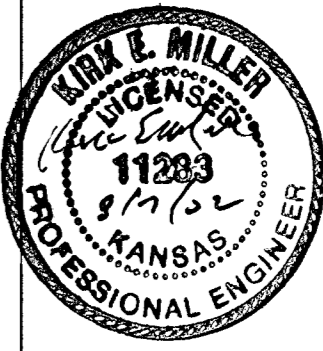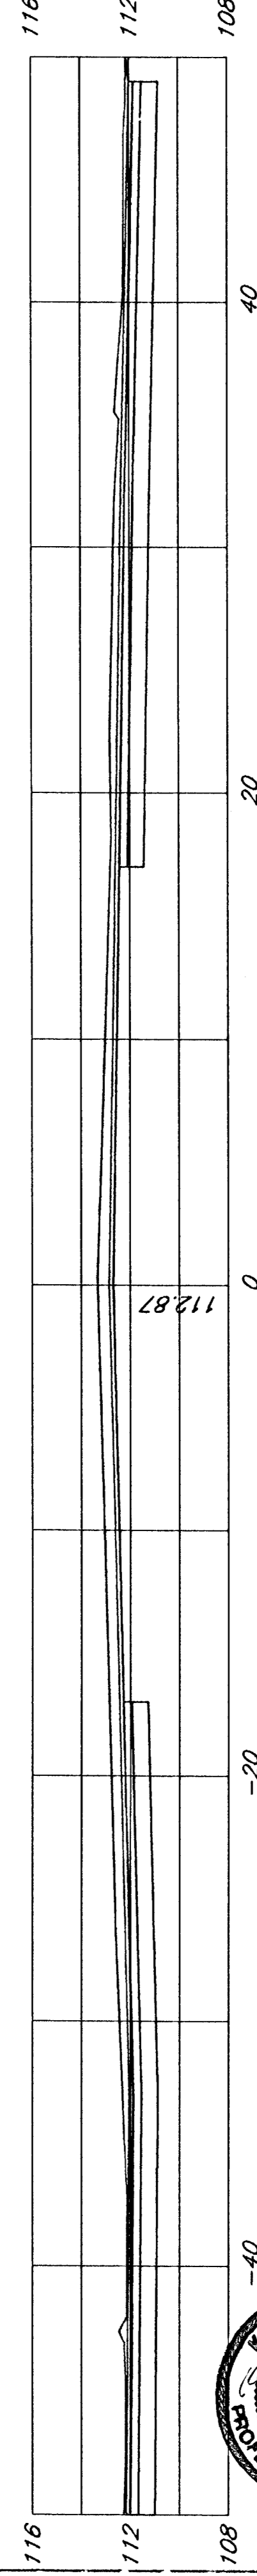

Cross Sections



516 S. Market
Wichita, KS 67202
316/264-0242

PROJECT NO. 472 83608 OCA: 706846
 MVP PROJECT NO. 101008
 DATE: August 7, 2002
 REVISED:

SHEET
 CV 5.2

WEST DOUGLAS STREETSCAPE
 ARKANSAS RIVER TO SENECA
 WICHITA, KANSAS

ARCHITECTS • PLANNERS • LANDSCAPE ARCHITECTS
 22 S. WASHINGTON WICHITA, KANSAS 67202
 P.O. BOX 308 WICHITA, KANSAS 67201
 TEL: 316/264-0242 FAX: 316/264-0246



McCuggage Van Sickle & Perry