




25+00

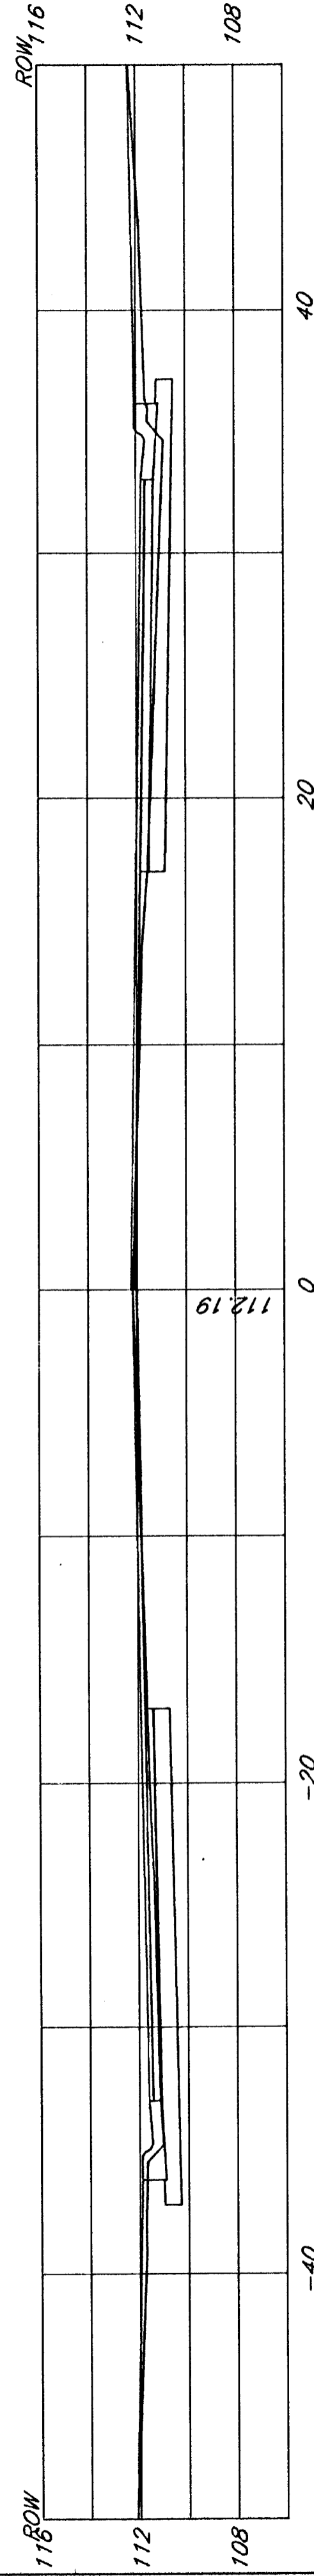


24+70.67

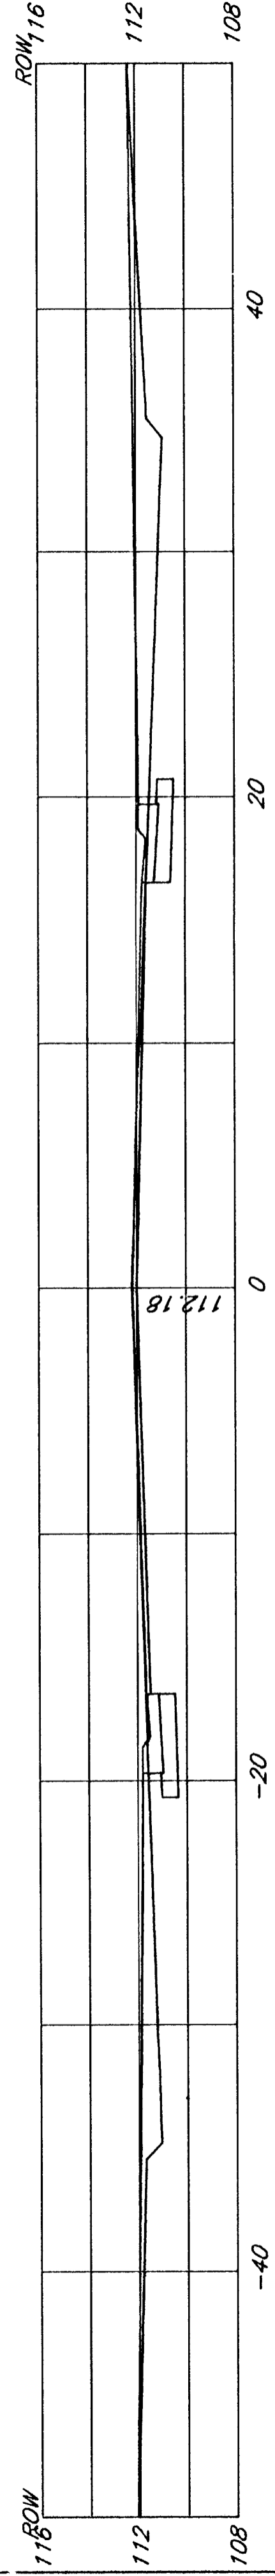


24+50

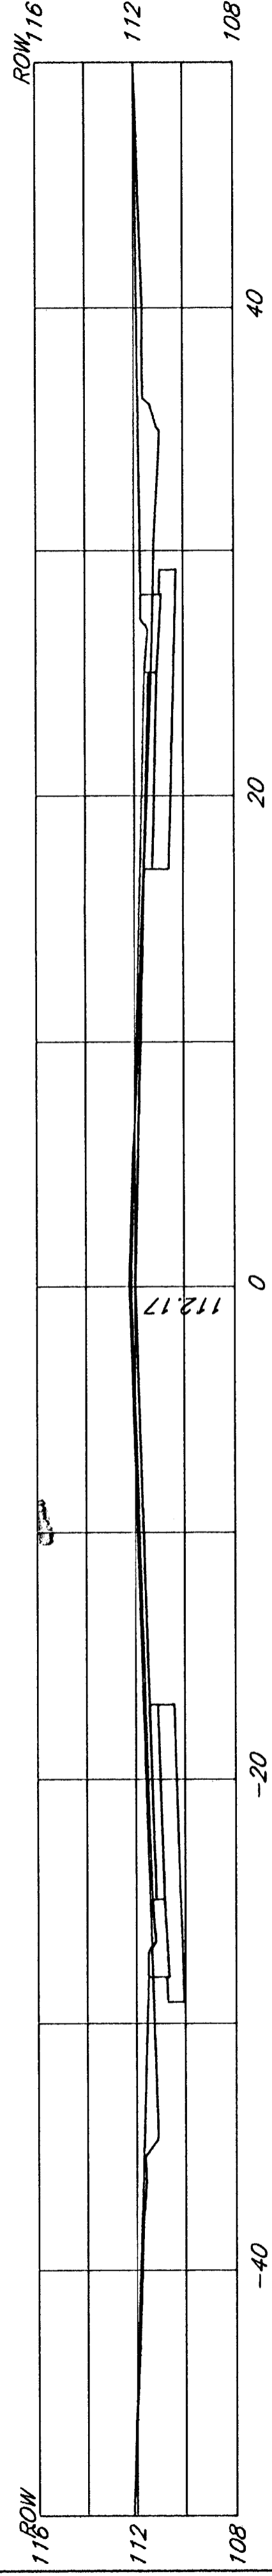


24+38.12

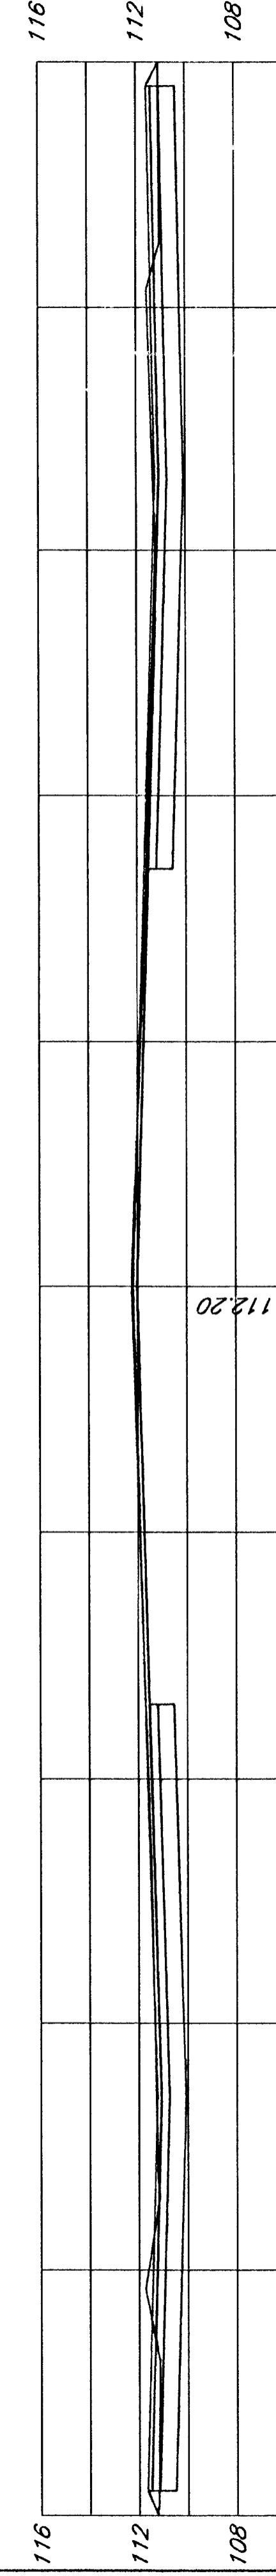


24+20

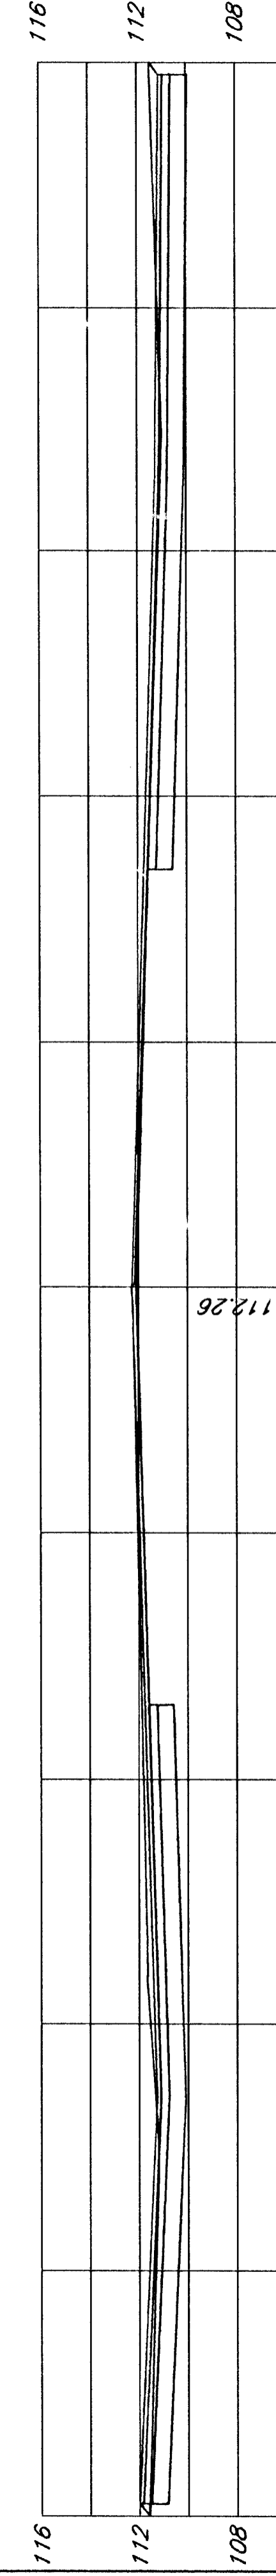


24+02.76

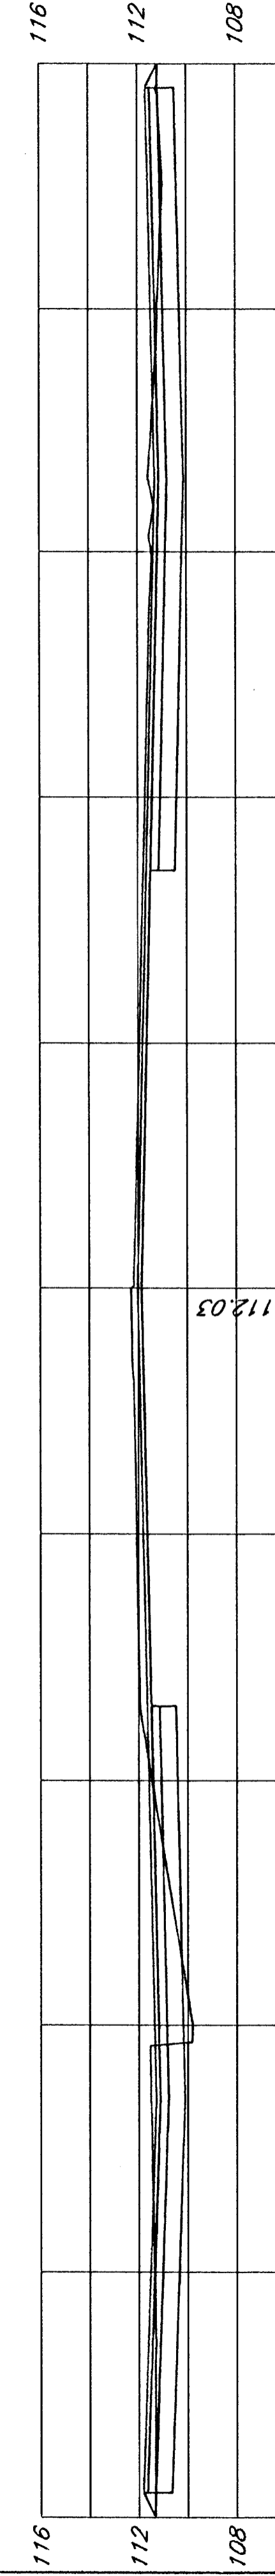



24+00

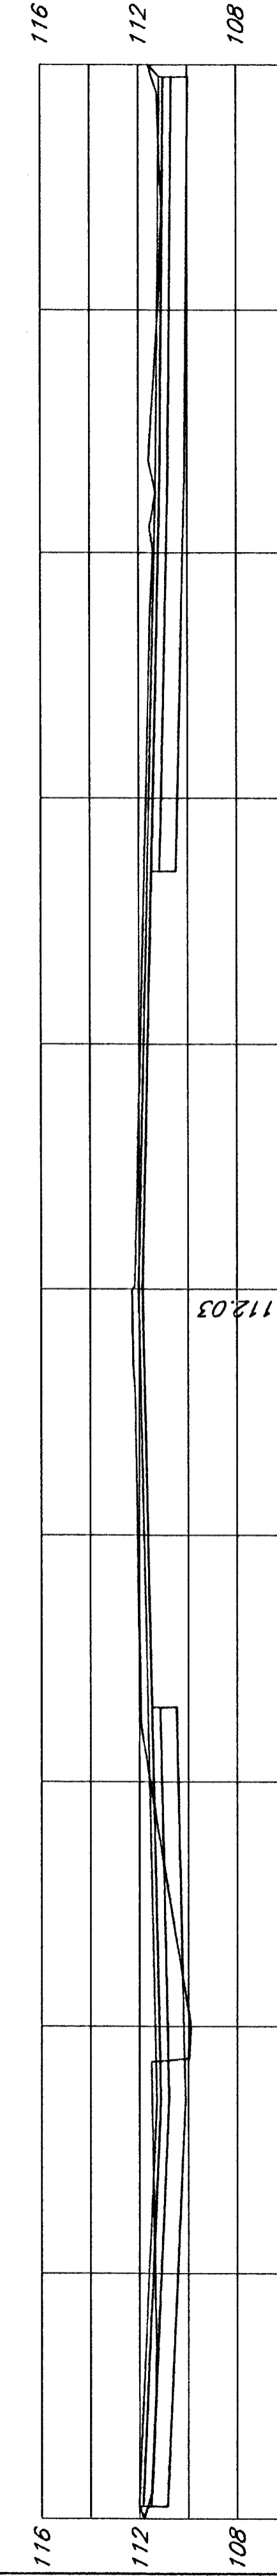

23+70.31

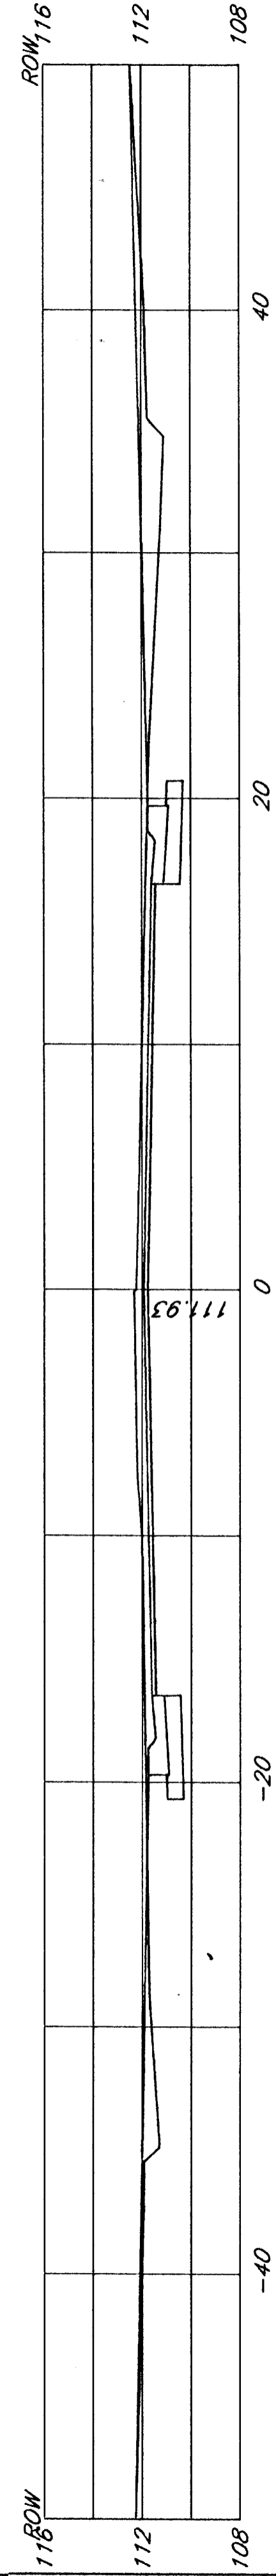

23+50

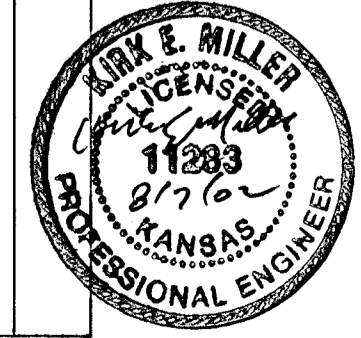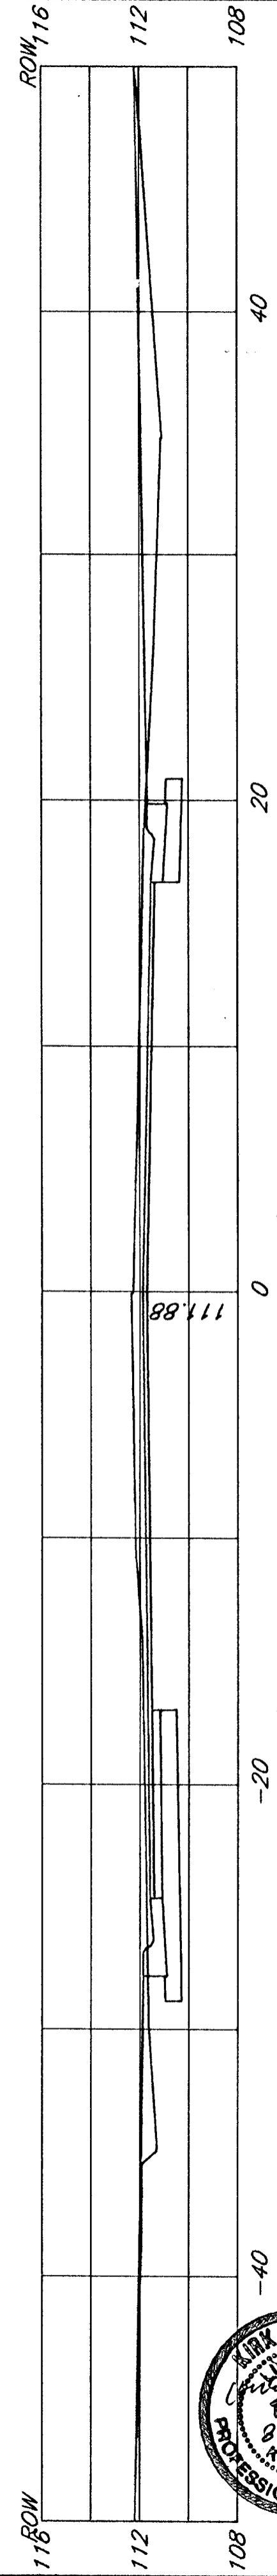

kemiller
engineering



516 S. Market,
Wichita, KS 67202
316/264-0242

Cross Sections

PROJECT NO. 472 83608 OCA: 706846
MVP PROJECT NO. 101008
DATE: August 7, 2002
REVISED:

SHEET
CV 5.5

WEST DOUGLAS STREETSCAPE
ARKANSAS RIVER TO SENECA
WICHITA, KANSAS

ARCHITECTS • PLANNERS • LANDSCAPE ARCHITECTS
125 S. WASHINGTON WICHITA, KANSAS 67202
P.O. BOX 586 WICHITA, KANSAS 67201
TEL: 316/264-0242 FAX: 316/264-0246



MCJUGGAGE VAN SICKLE & PERRY