



27+97.04

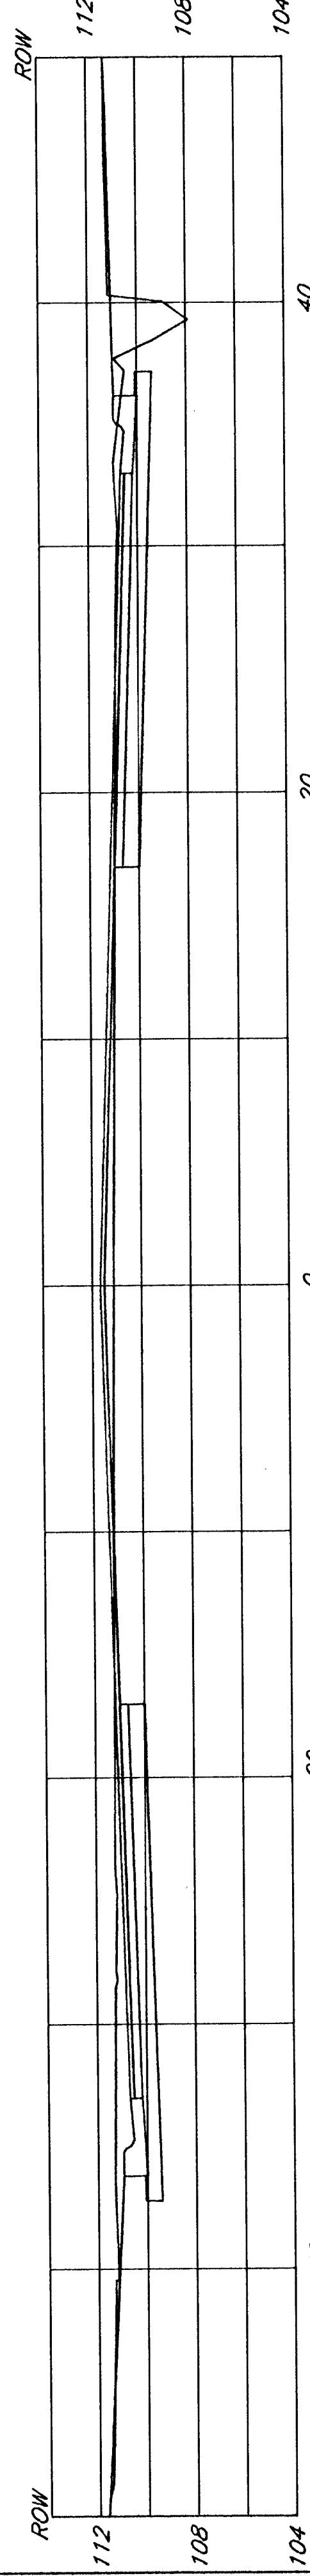


27+67.04




27+50

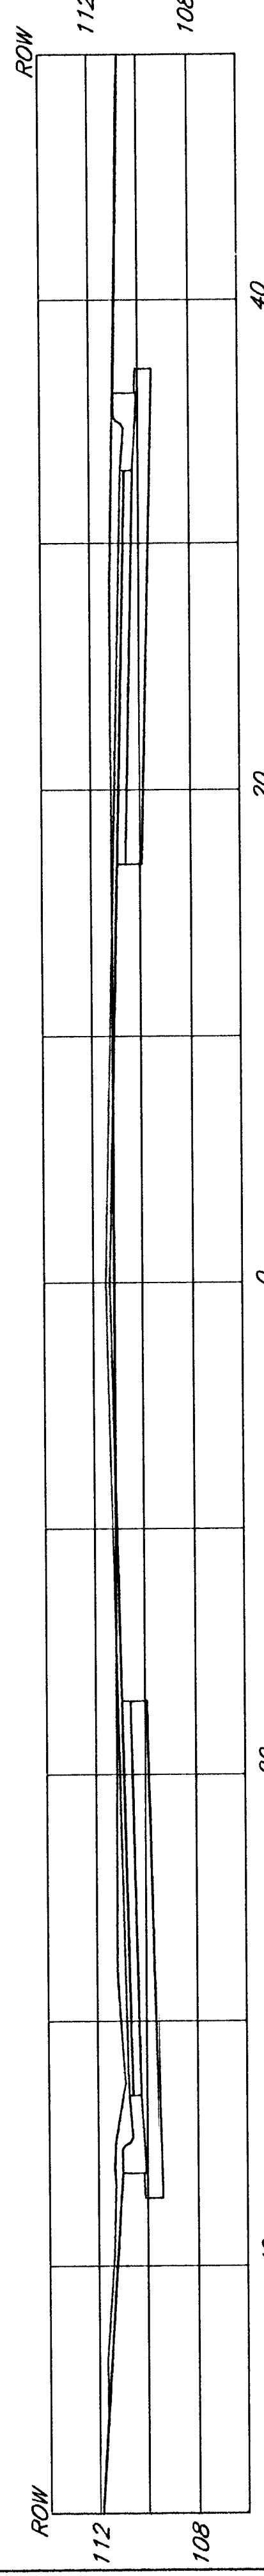


27+37.05

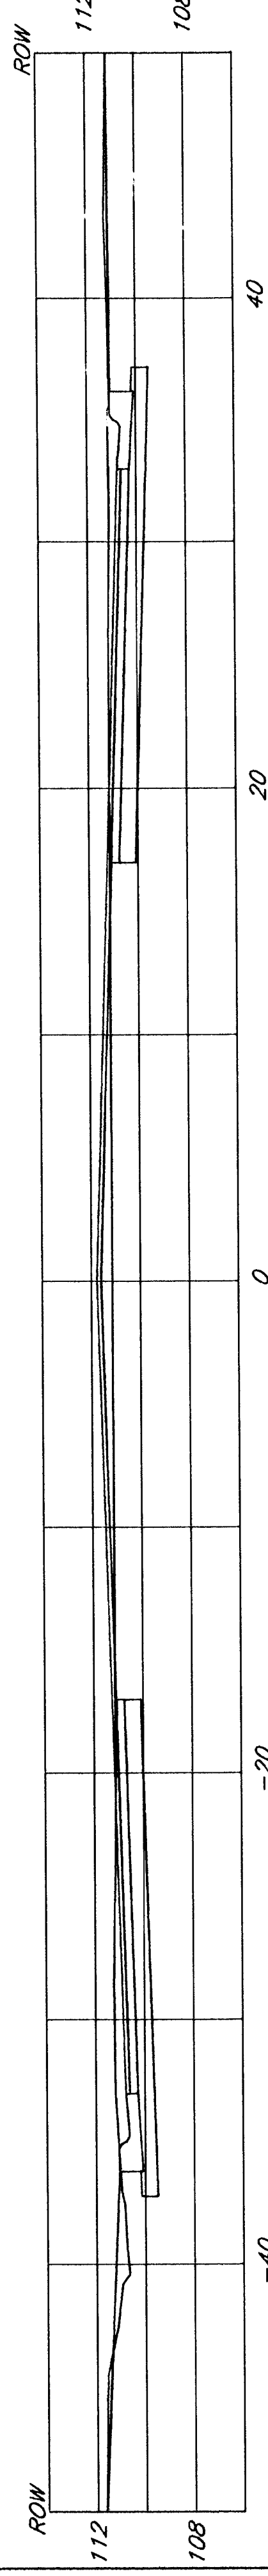


27+06.87

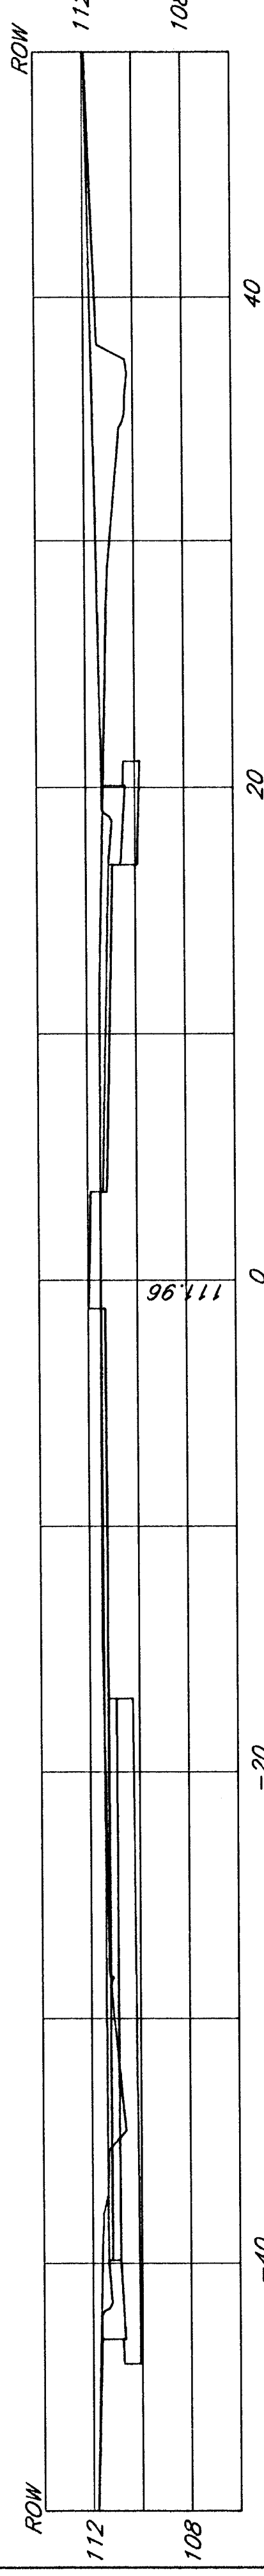


27+00

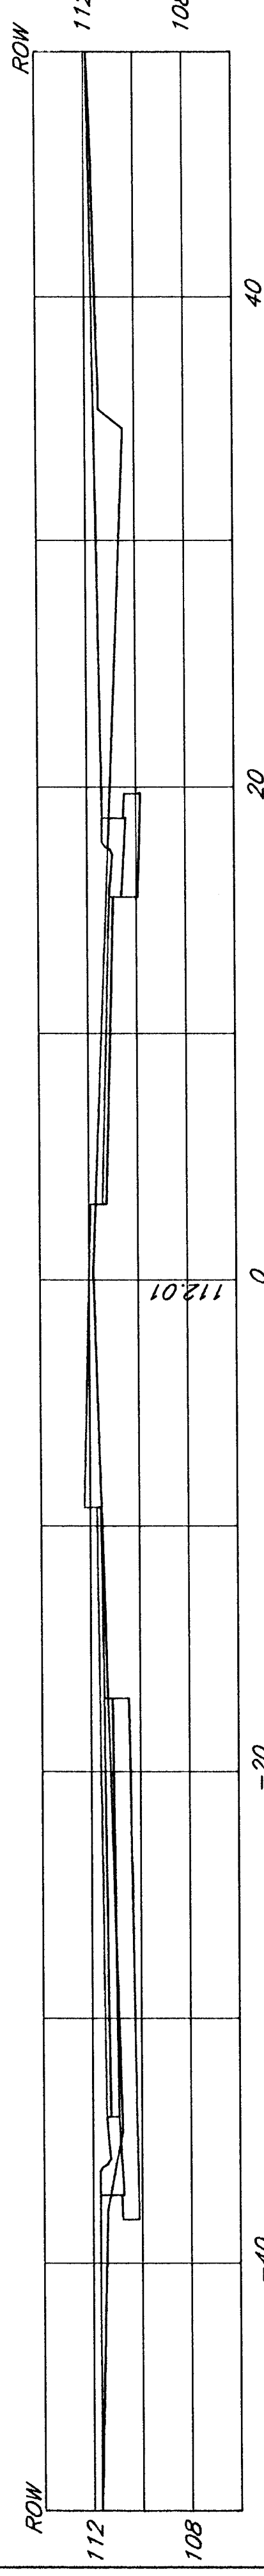



26+50

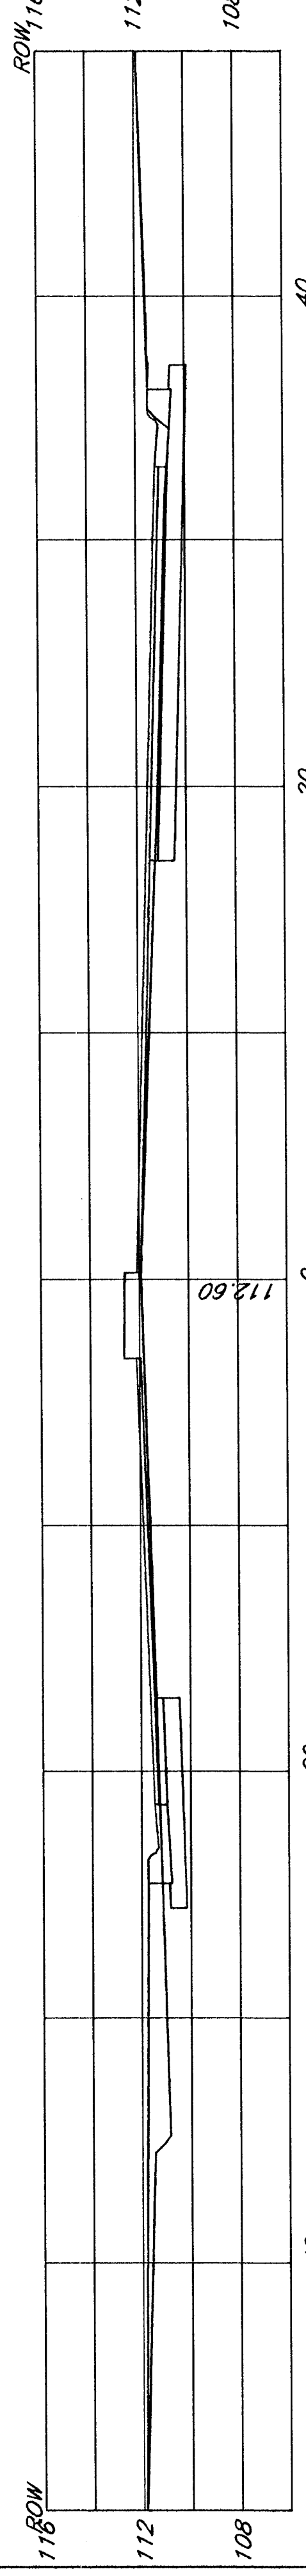

26+00

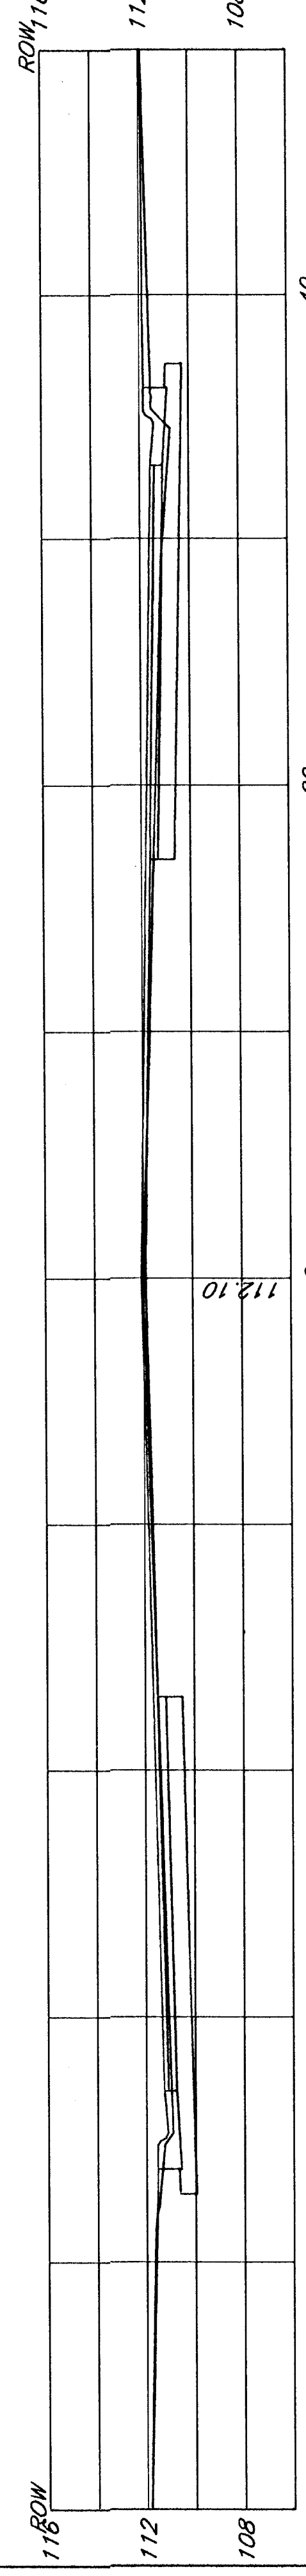

25+50

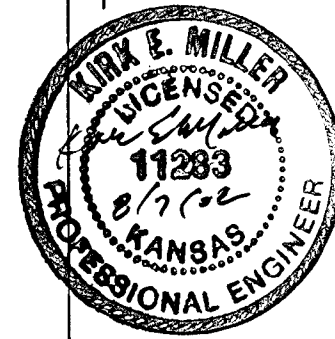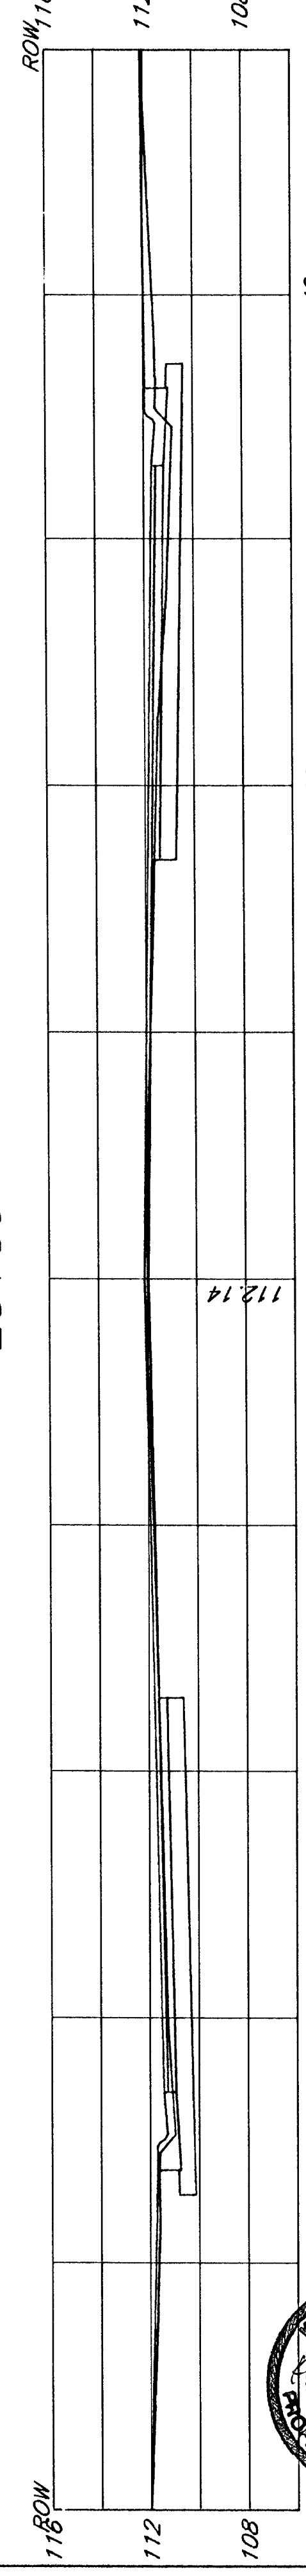

516 S. Market,
Wichita, KS 67202

316/264-0242

Cross Sections

PROJECT NO. 472 83608 OCA: 706846
MVP PROJECT NO. 101008
DATE: August 7, 2002
REVISED:

WEST DOUGLAS STREETSCAPE
ARKANSAS RIVER TO SENECA
WICHITA, KANSAS

CV 5.6

SHEET

ARCHITECTS • PLANNERS • LANDSCAPE ARCHITECTS
125 S. WASHINGTON WICHITA, KANSAS 67202
PO BOX 386 WICHITA, KANSAS 67201
TEL 316.264.0242 FAX 316.264.0245



MCGUGGAGE VAN SICKLE & PERRY