




32+00

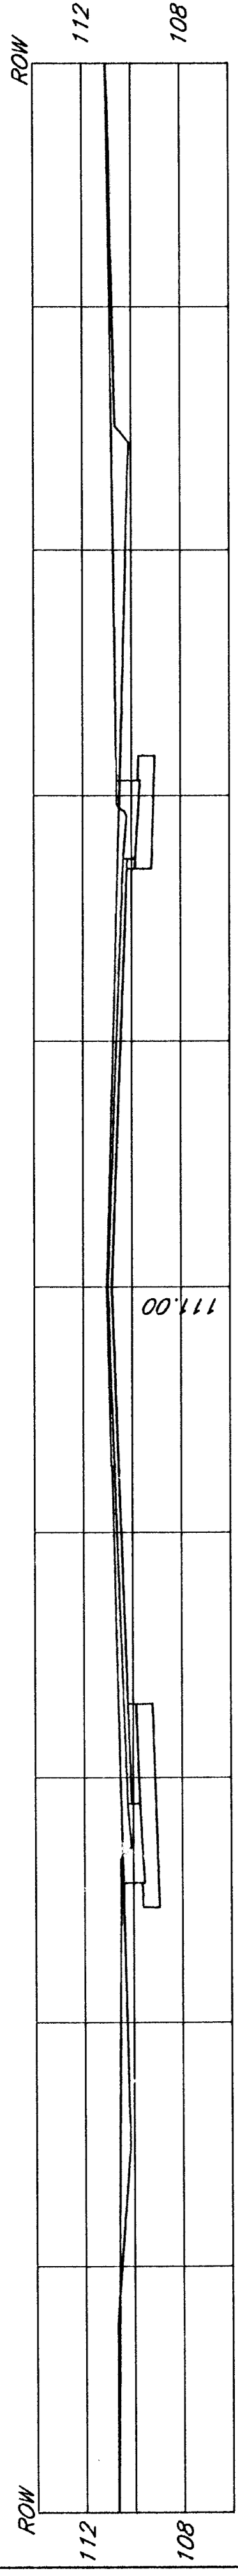


31+50

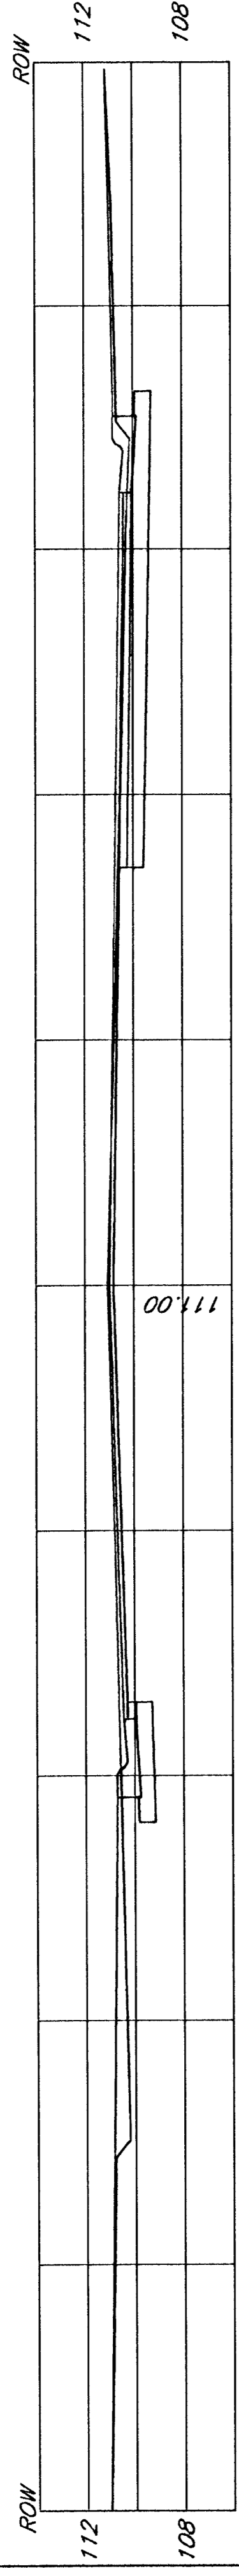


31+00

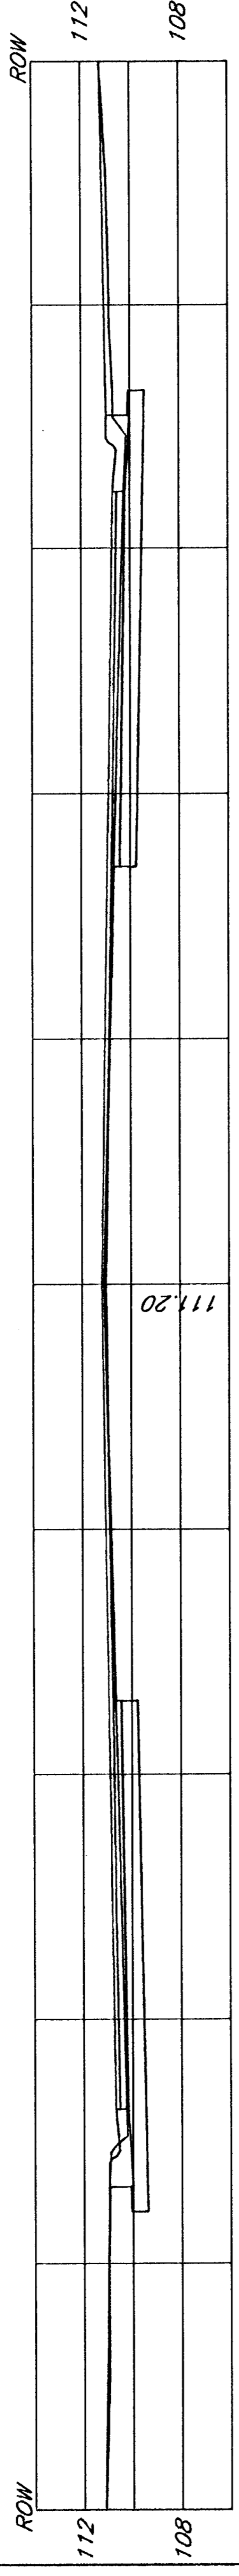


30+50

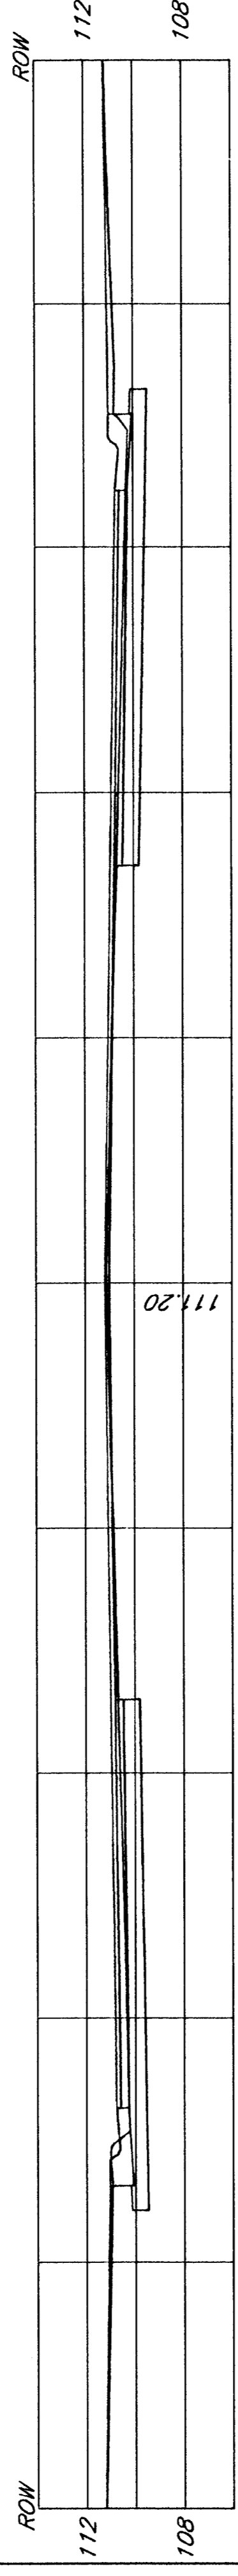


30+00

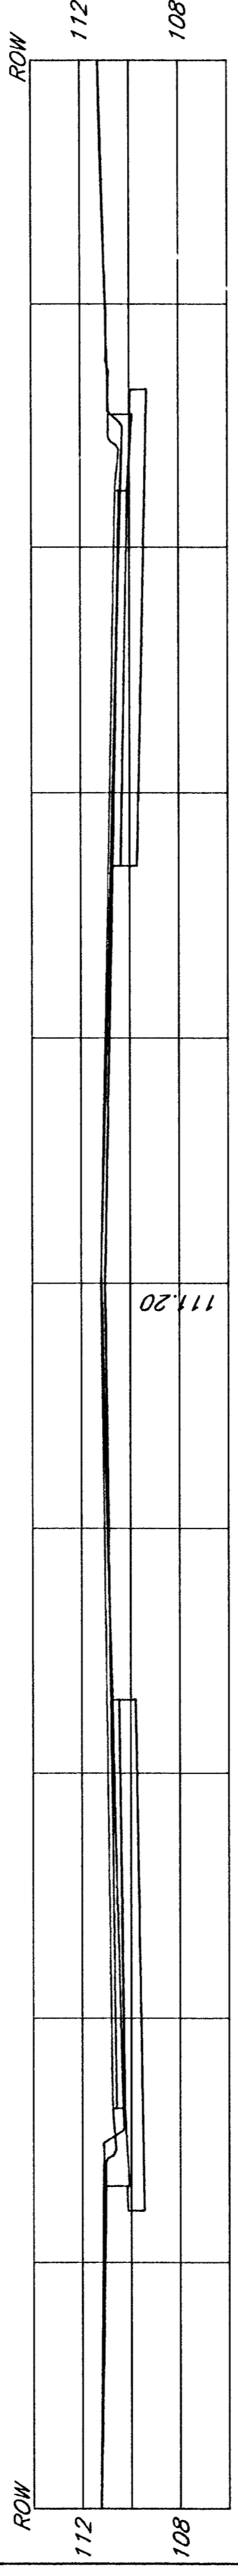


29+50

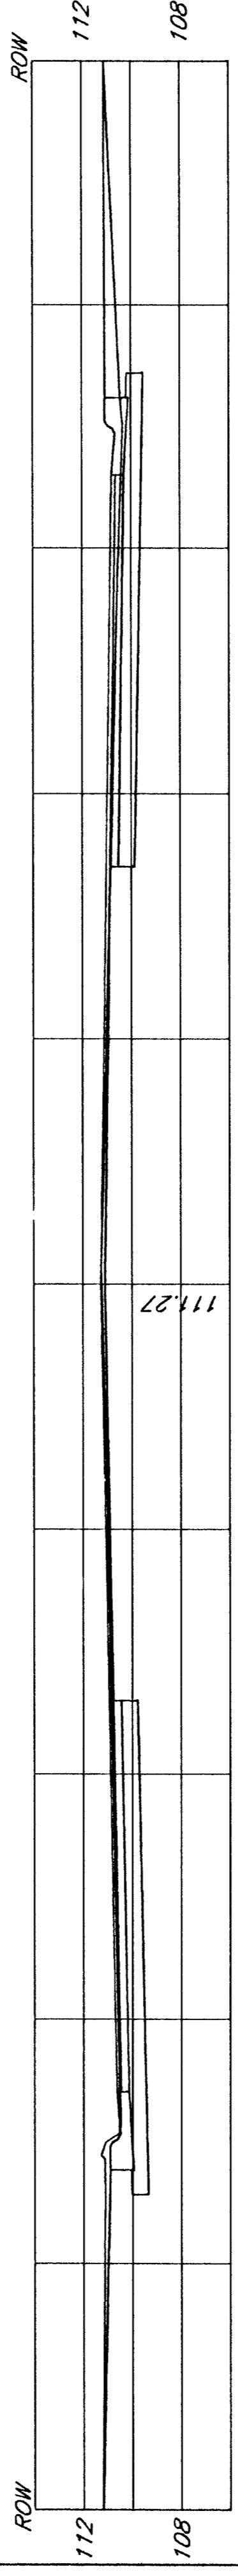


29+00

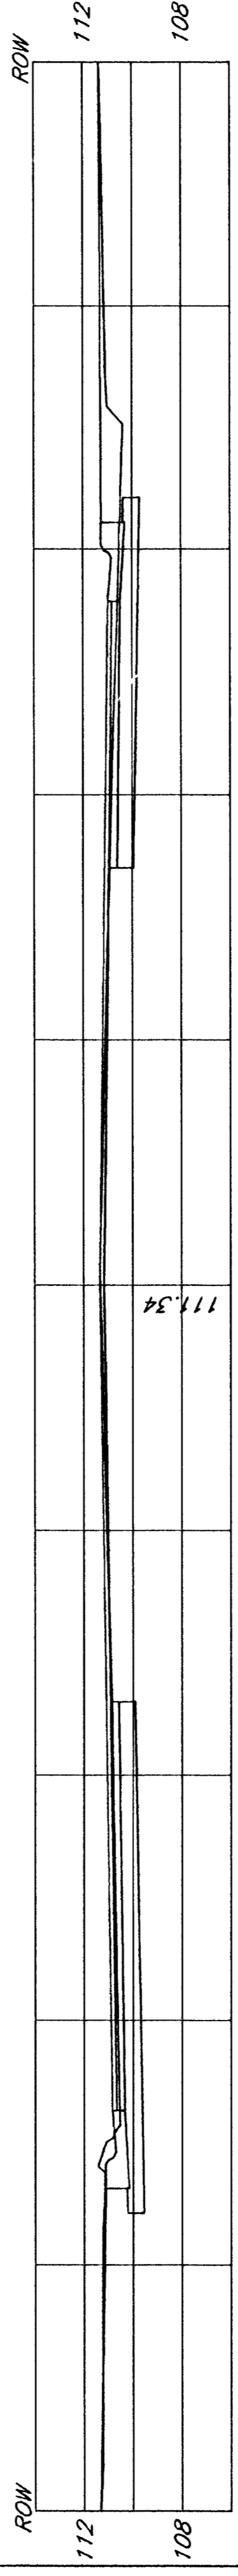



28+50

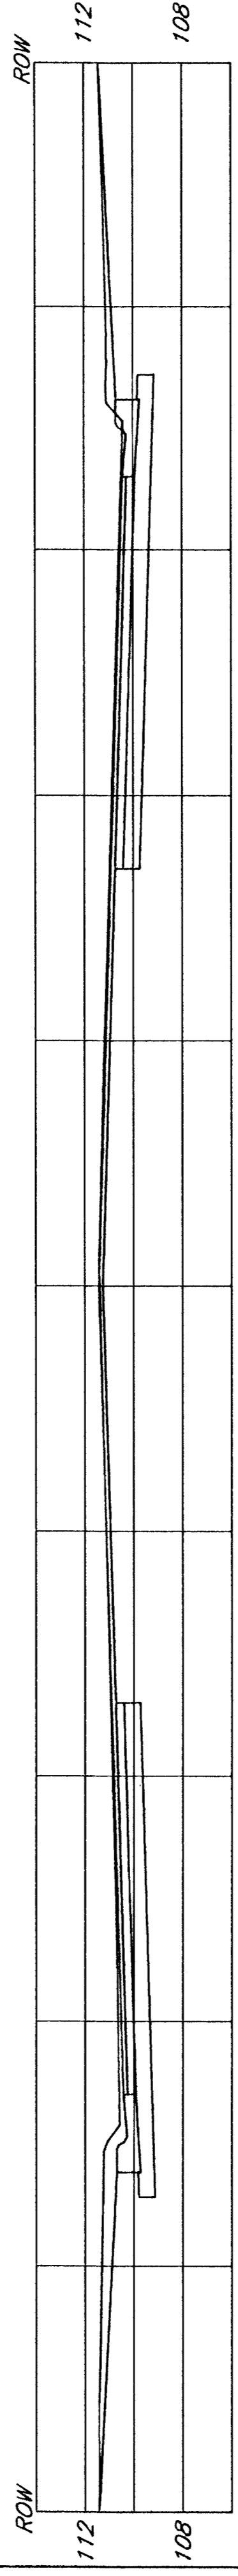

28+17.04

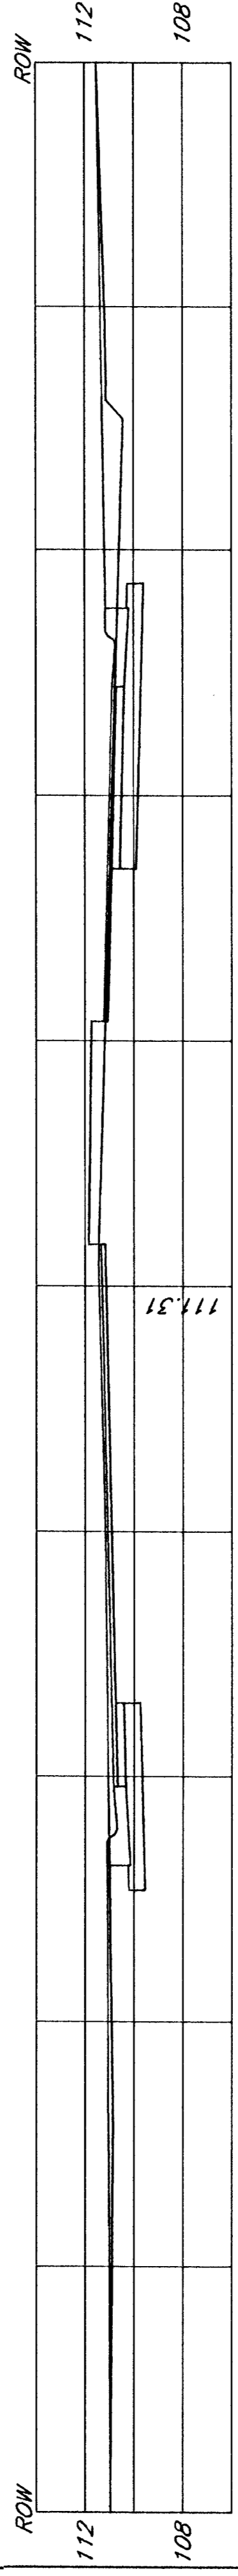

28+00

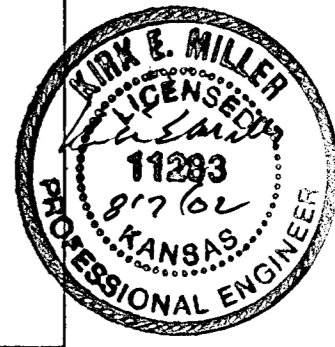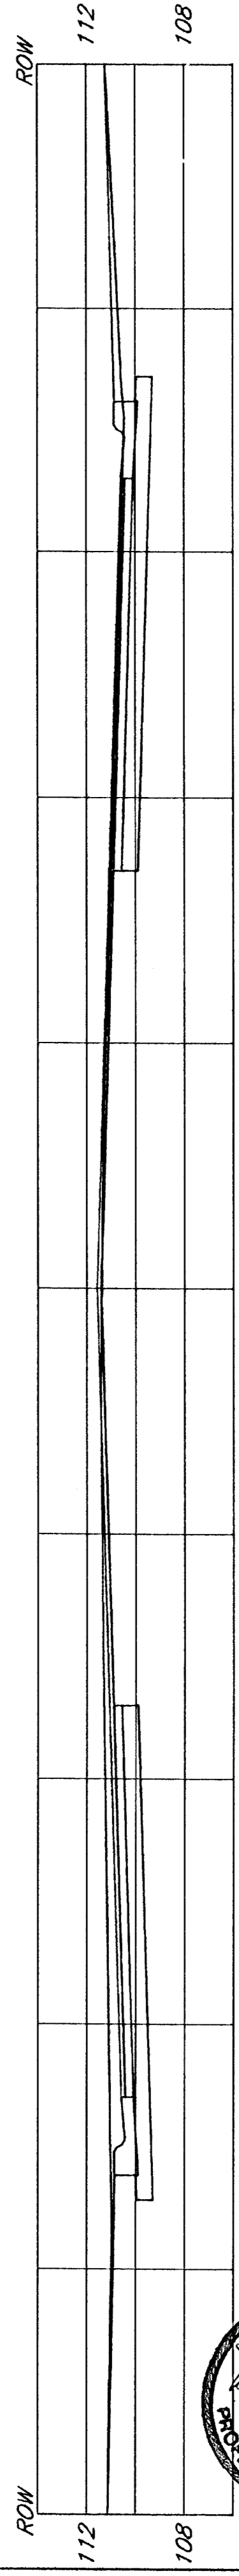

**kemiller**  
engineering



516 S. Market,  
Wichita, KS 67202 316/264-0242

Cross Sections

PROJECT NO. 472 83608 OCA: 706846  
MVP PROJECT NO. 101008  
DATE: August 7, 2002  
REVISED:

WEST DOUGLAS STREETSCAPE  
ARKANSAS RIVER TO SENECA  
WICHITA, KANSAS

SHEET  
CV 5.7

ARCHITECTS • PLANNERS • LANDSCAPE ARCHITECTS  
125 S. WASHINGTON WICHITA, KANSAS 67202  
PO. BOX 386 WICHITA, KANSAS 67201  
PH. 316.264.4600 FAX 316.264.4606



MC CUGGAGE VAN SICKLE & PERRY