




34+50

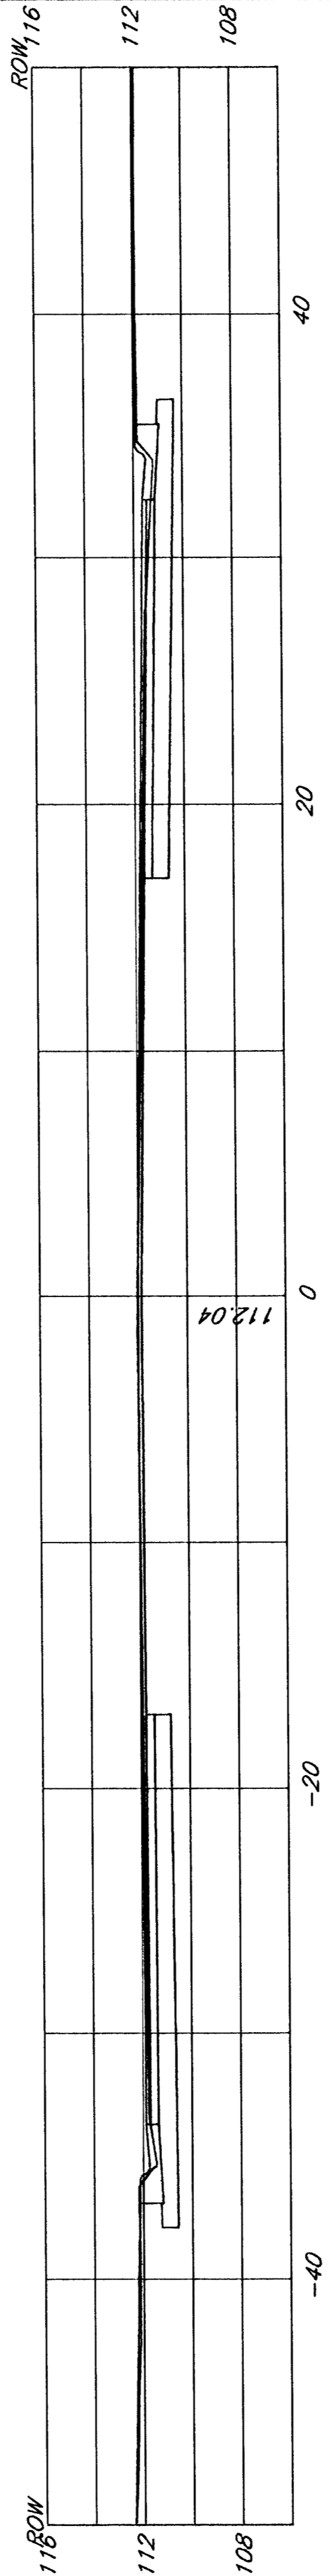


34+00

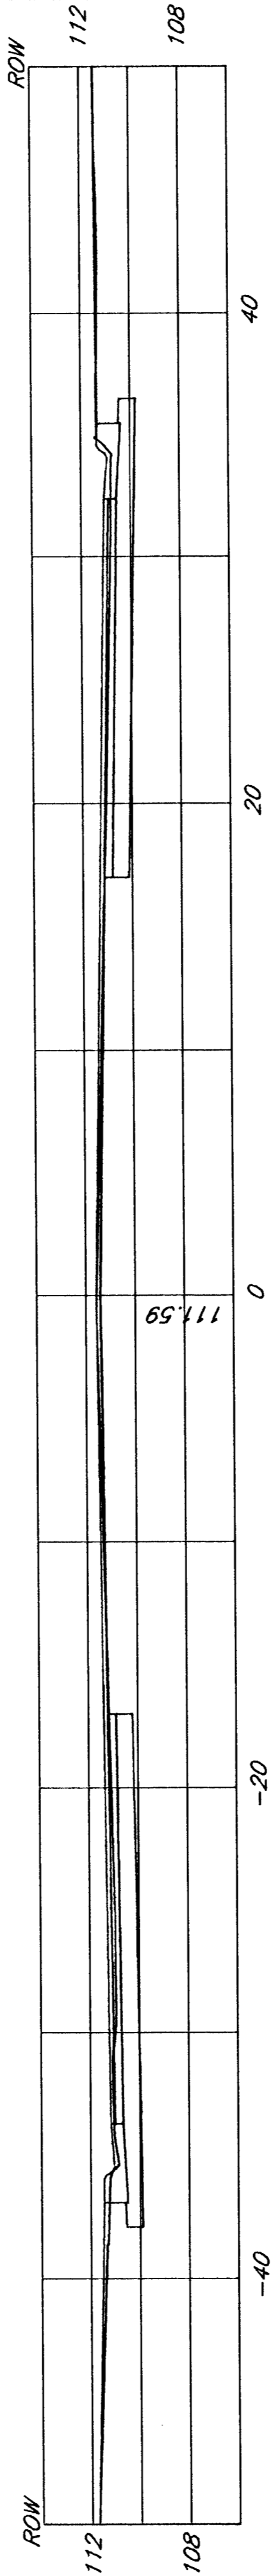



33+50

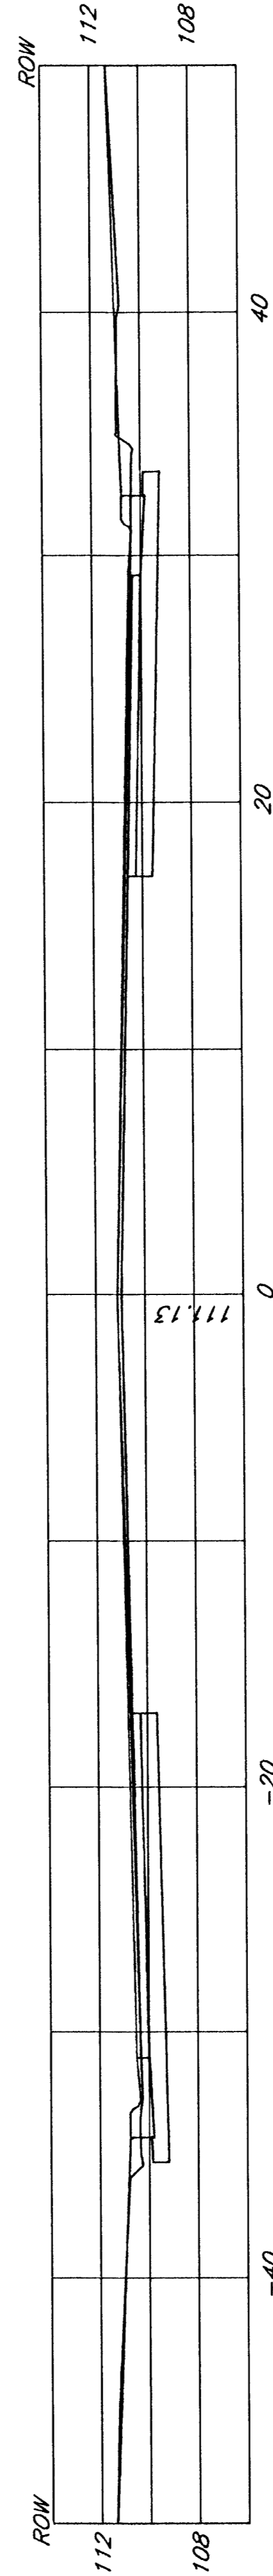

33+00

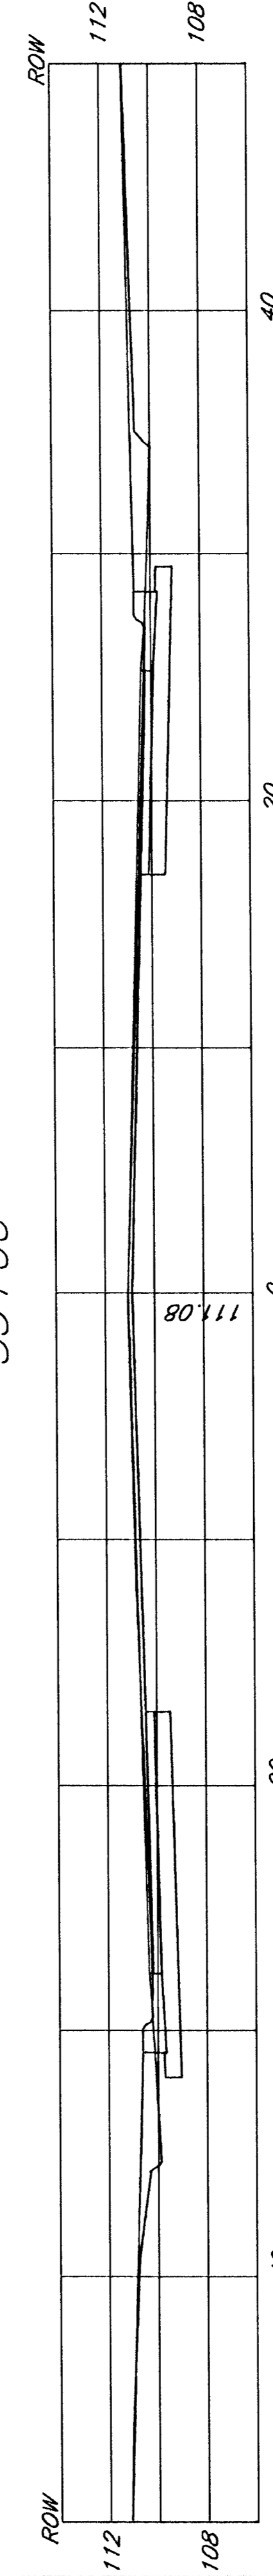

32+50

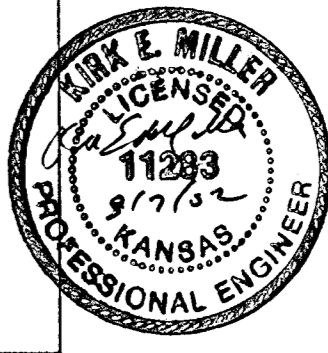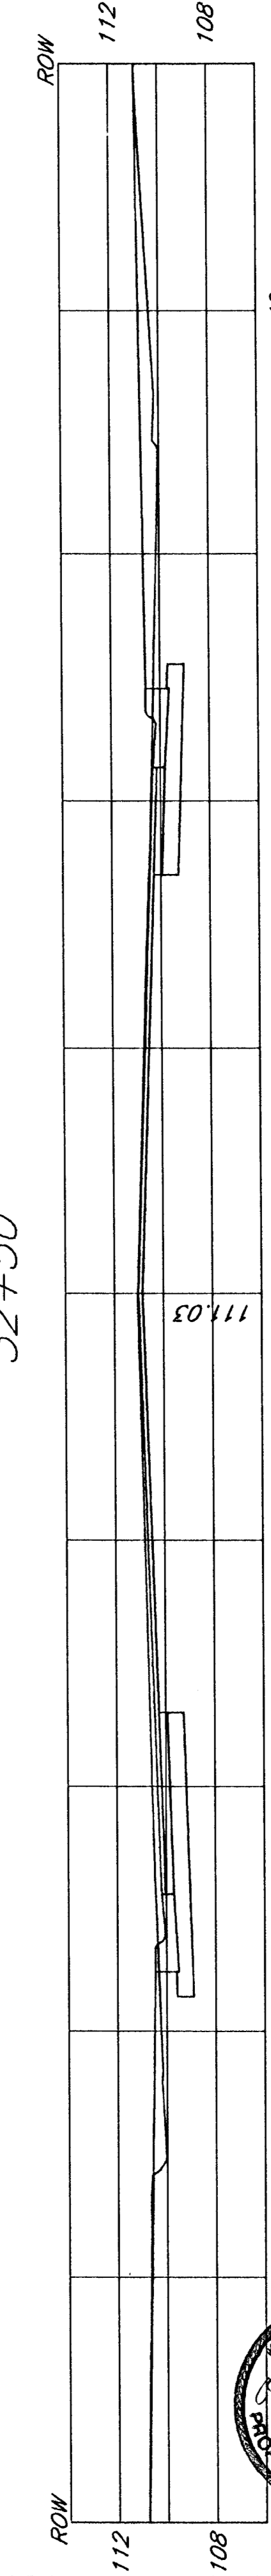

**kemiller**  
engineering



516 S. Market  
Wichita, KS 67202  
316/264-0242

Cross Sections

PROJECT NO. 472 83608 OCA: 706846  
MVP PROJECT NO. 101008  
DATE: August 7, 2002  
REVISED

SHEET  
CV 5.8

WEST DOUGLAS STREETSCAPE  
ARKANSAS RIVER TO SENECA  
WICHITA, KANSAS

ARCHITECTS • PLANNERS • LANDSCAPE ARCHITECTS  
15 & WASHINGTON WICHITA, KANSAS 67202  
PO BOX 288 WICHITA, KANSAS 67201  
RE: SENECA • MAX MORRIS



McCUGGAGE VAN SICKLE & PERRY