




87+97.04

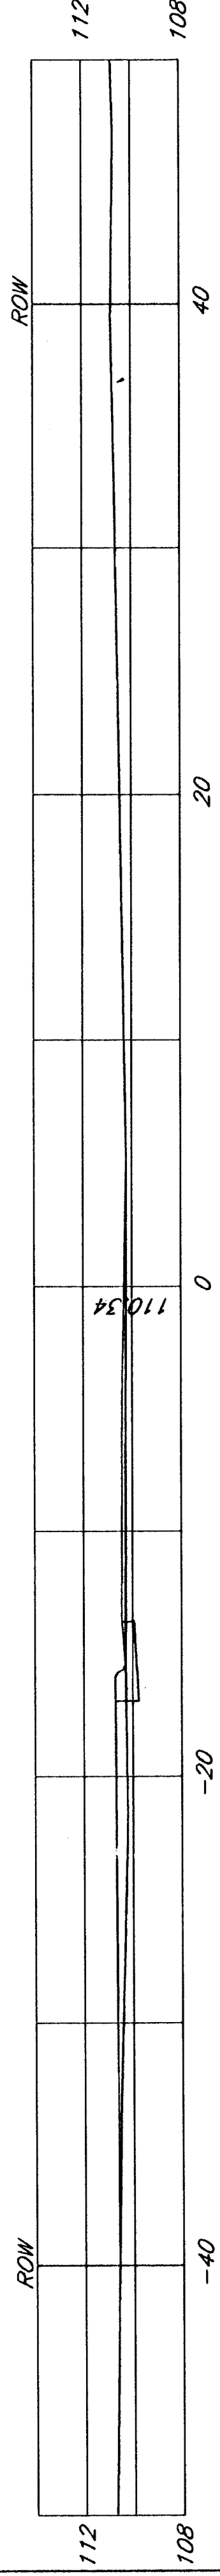


87+50

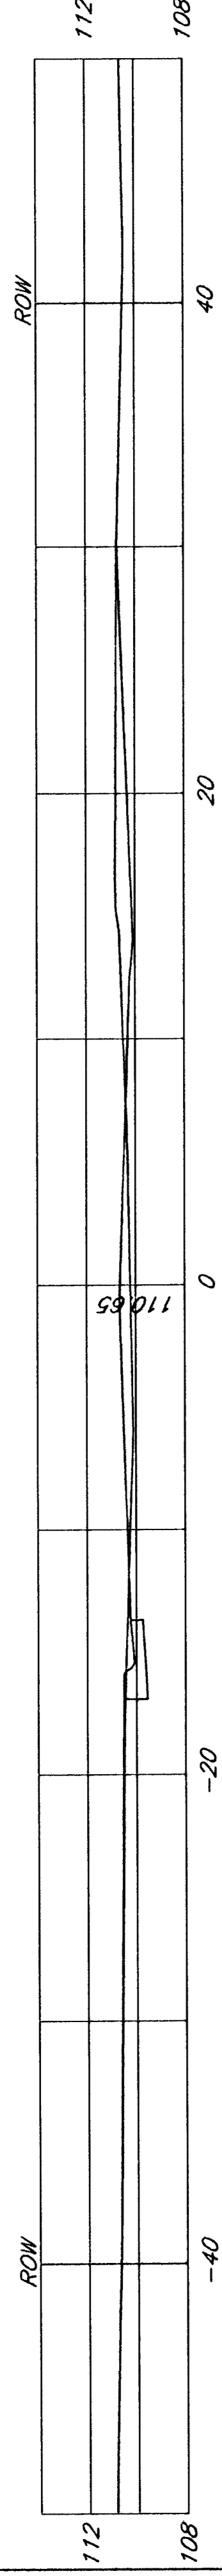


87+00

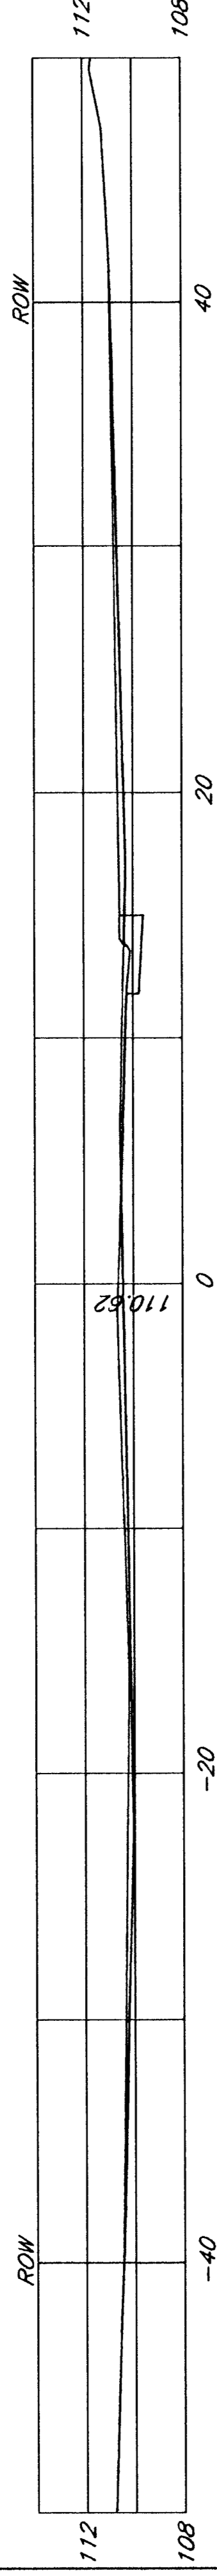


86+50

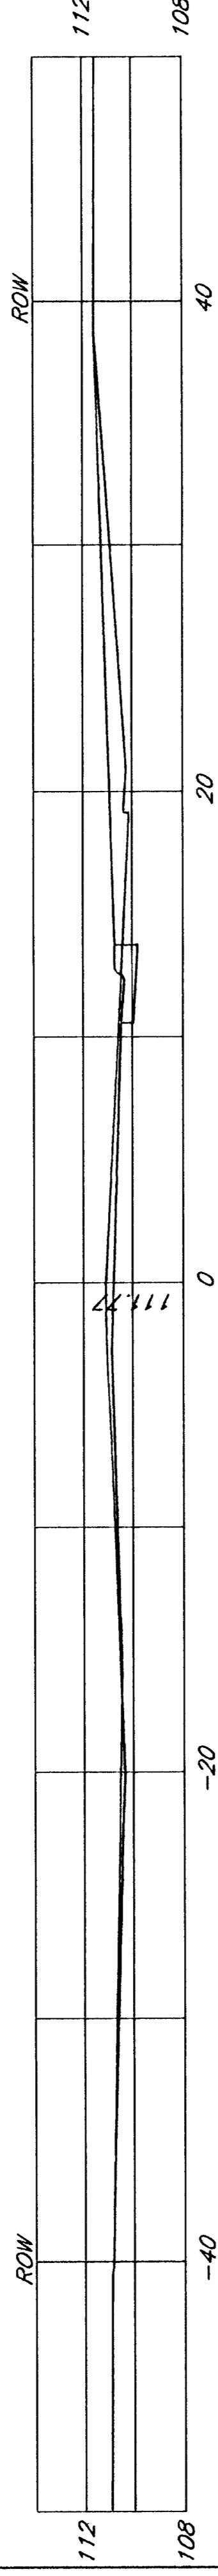


86+00

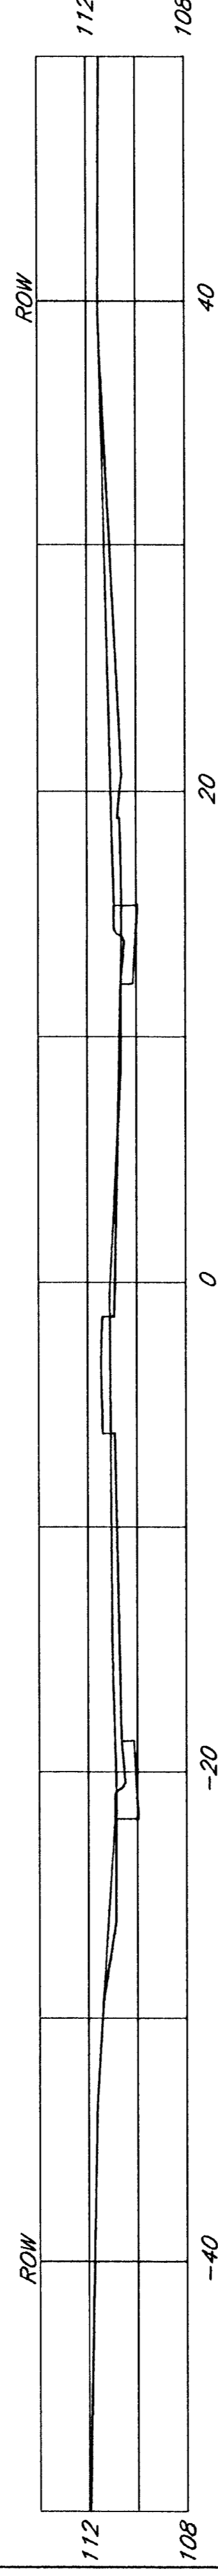


85+50

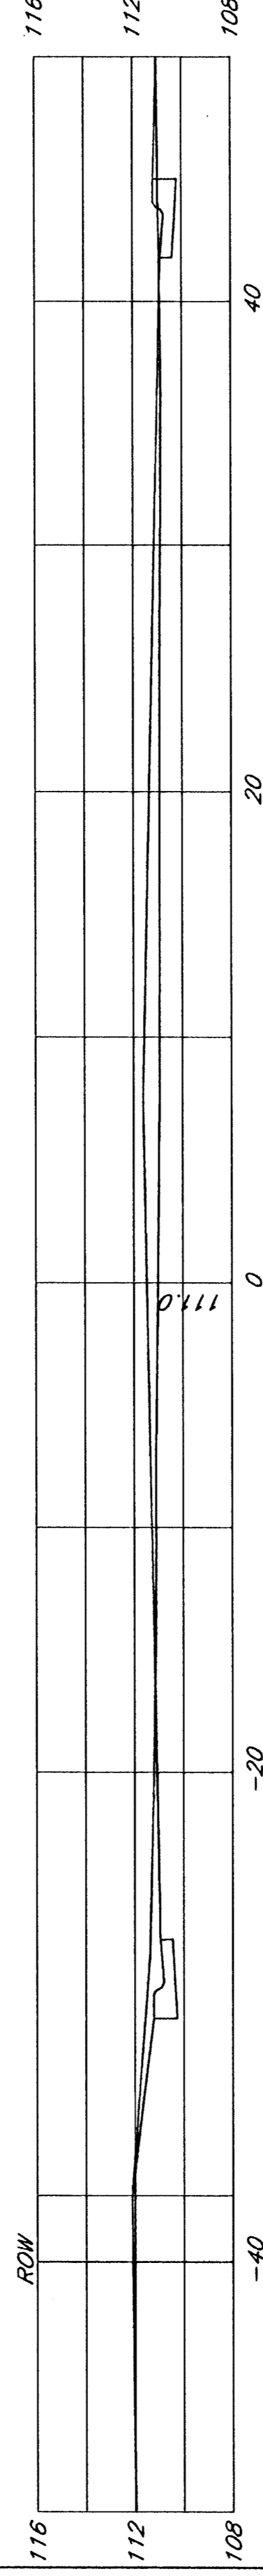


85+00

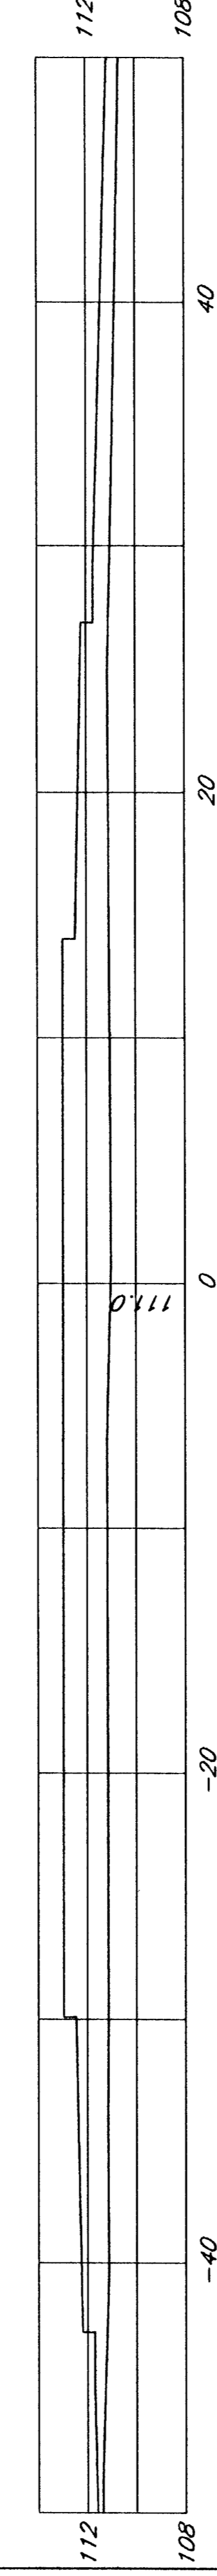


84+50

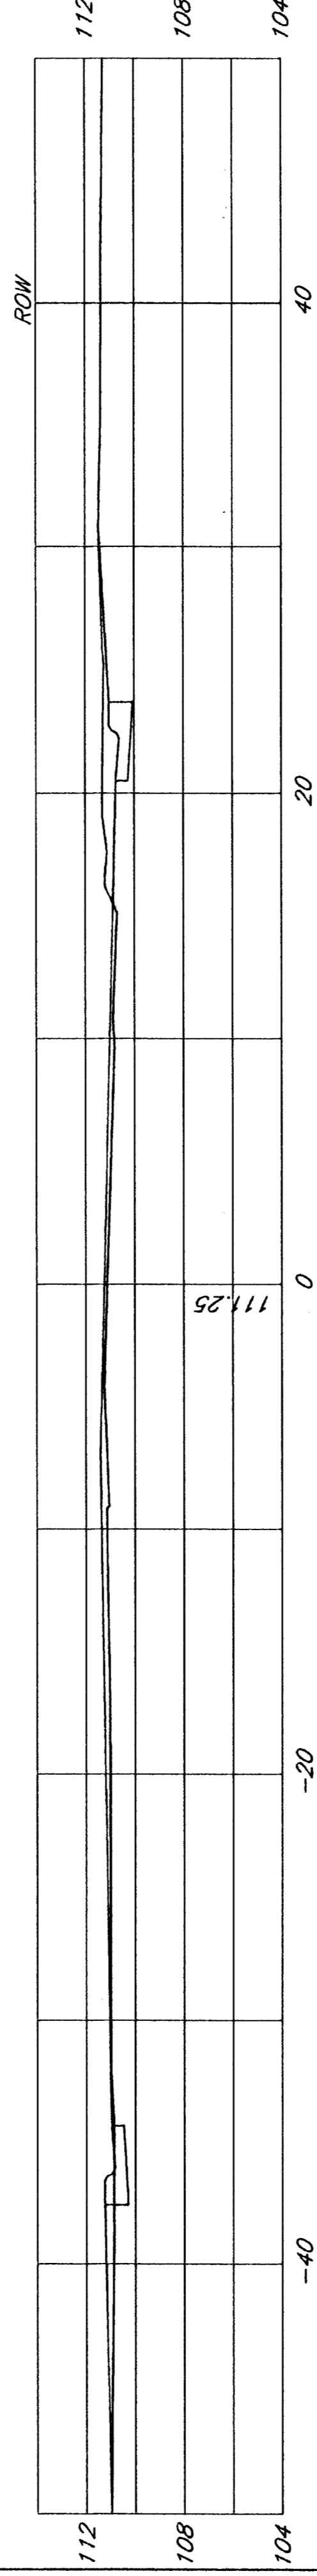


84+00

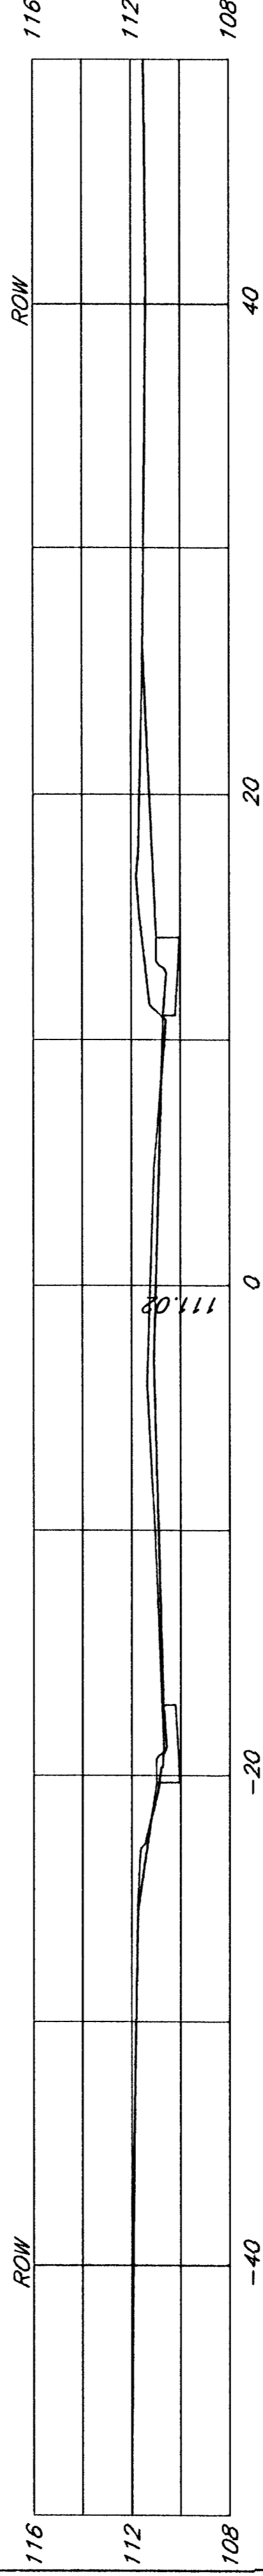

83+50

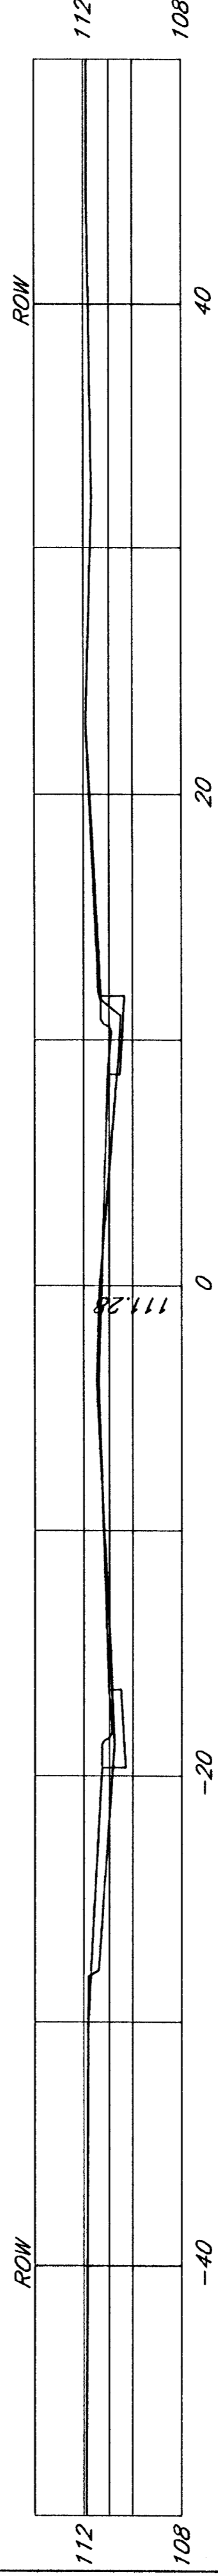

83+48.59

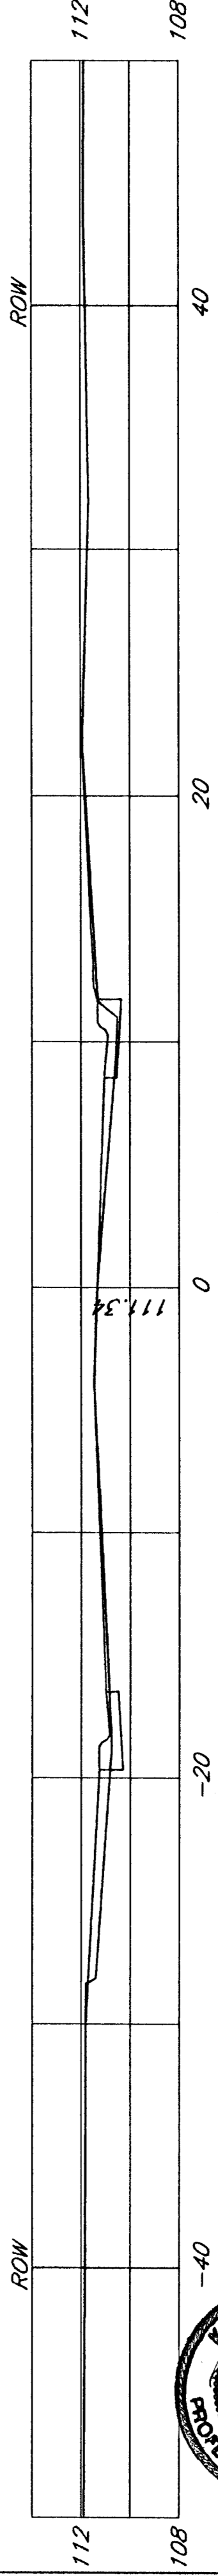

kemiller
engineering



516 S. Market,
Wichita, KS 67202

Cross Sections

PROJECT NO. 472 83608 OCA: 706846
MVP PROJECT NO. 101008
DATE: August 7, 2002
REVISED:

WEST DOUGLAS STREETSCAPE
ARKANSAS RIVER TO SENECA
WICHITA, KANSAS

SHEET
CV 5.9

ARCHITECTS • PLANNERS • LANDSCAPE ARCHITECTS
25 S. WASHINGTON WICHITA, KANSAS 67202
PO BOX 286 WICHITA, KANSAS 67201
THE SENSIBLE • BOLD SOLUTIONS



MC CUGGAGE VAN SICKLE & PERRY