
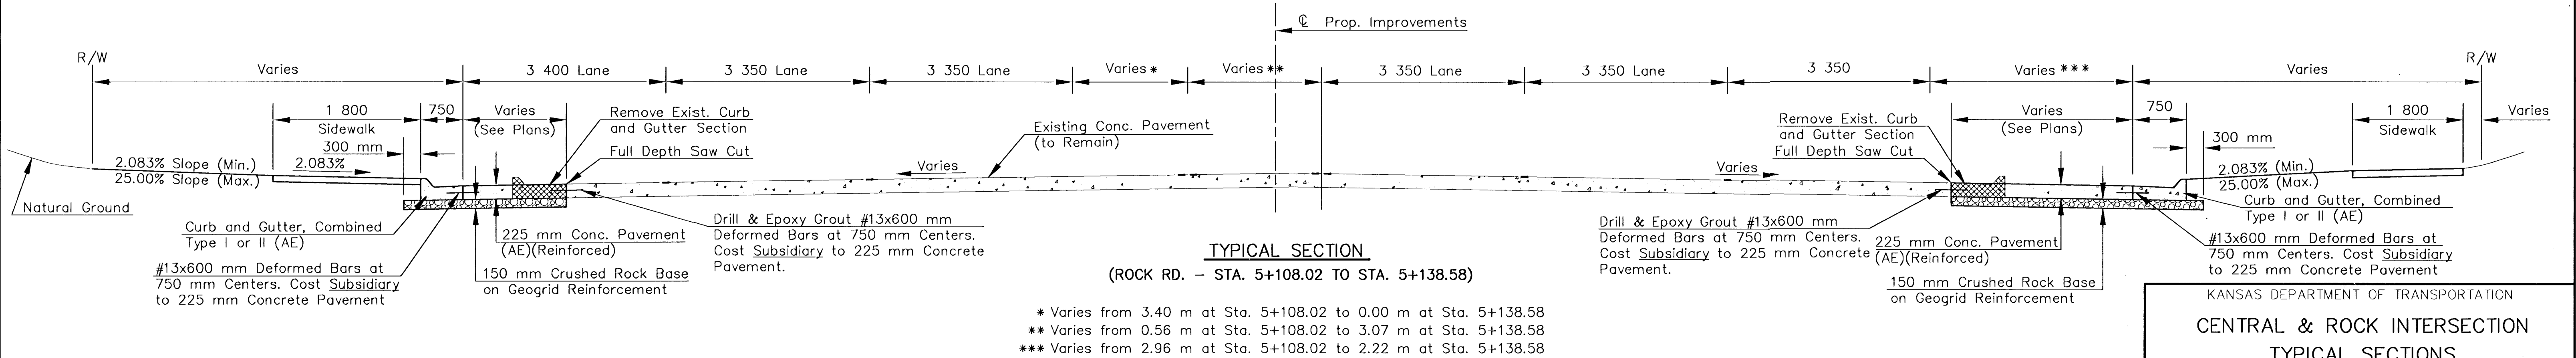
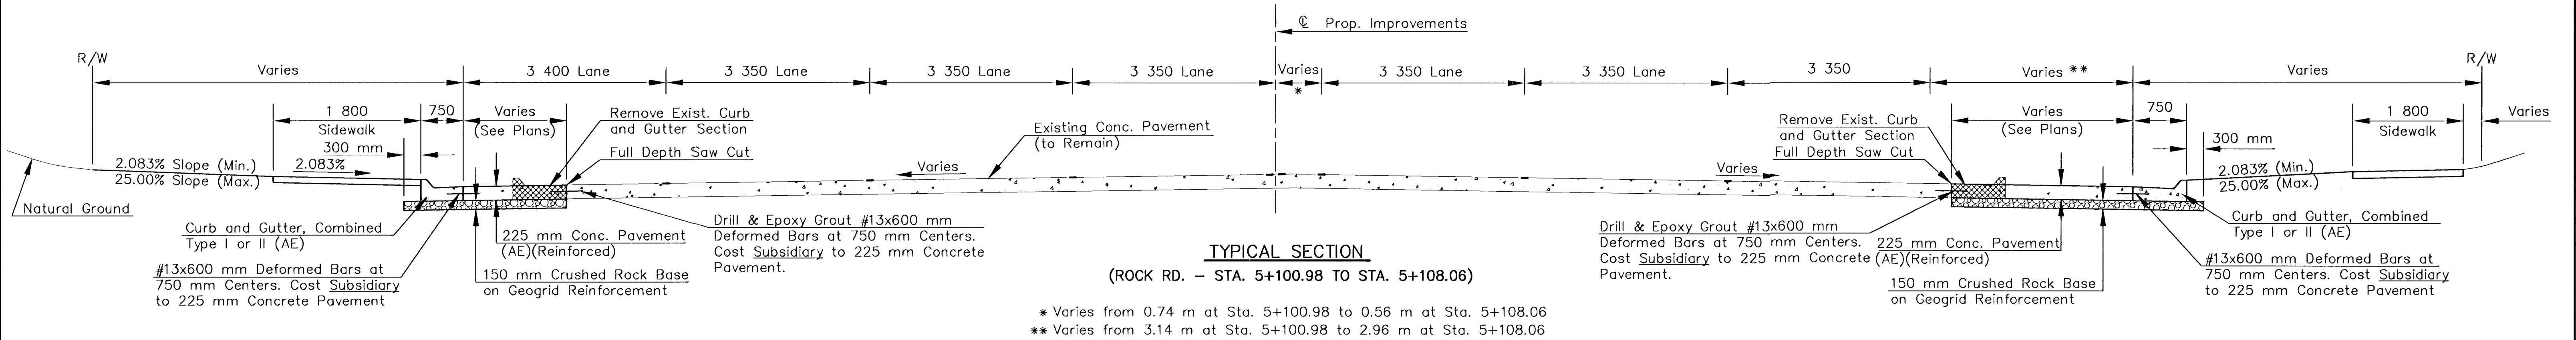
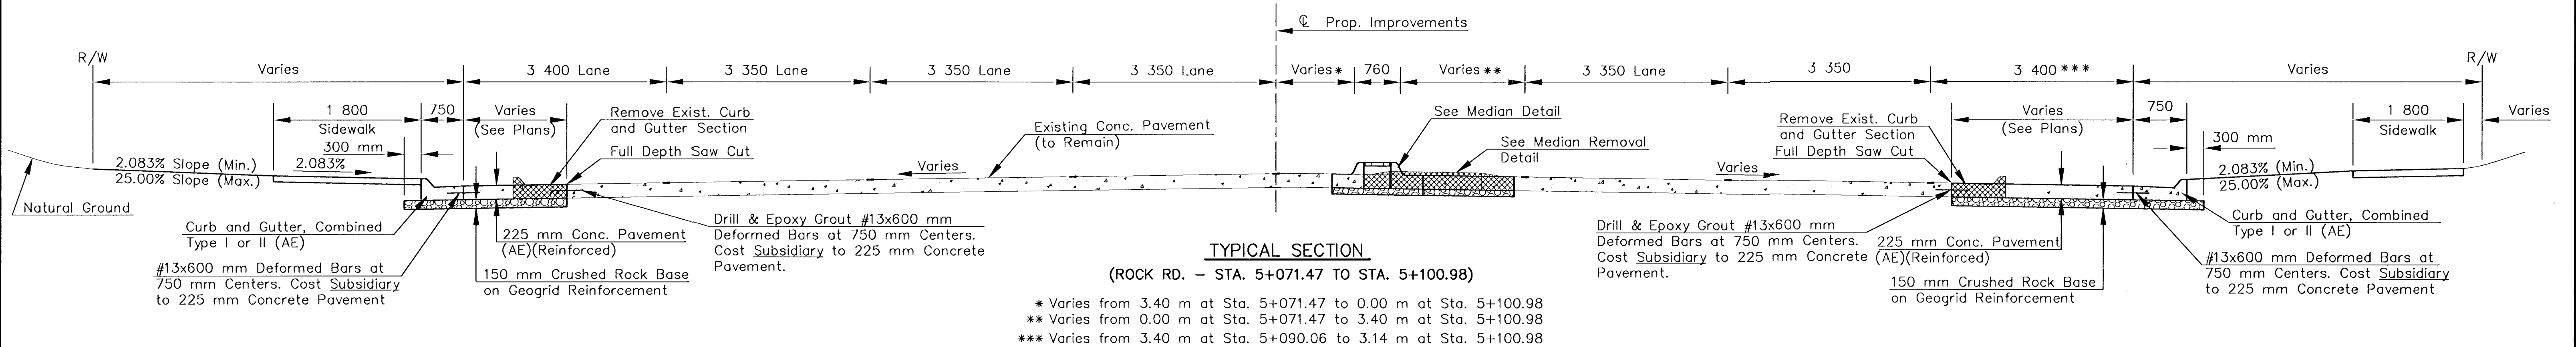


| FHWA<br>REG<br>NO. | STATE  | PROJECT NO. | YEAR | SHEET<br>NO. | TOTAL<br>SHEETS |
|--------------------|--------|-------------|------|--------------|-----------------|
| 7                  | KANSAS | 87N-0196-01 | 2001 | 4            | 55              |

|                    |  |
|--------------------|--|
| DATE               |  |
| BY                 |  |
| REFERENCES NOTED   |  |
| REFERENCES CHECKED |  |

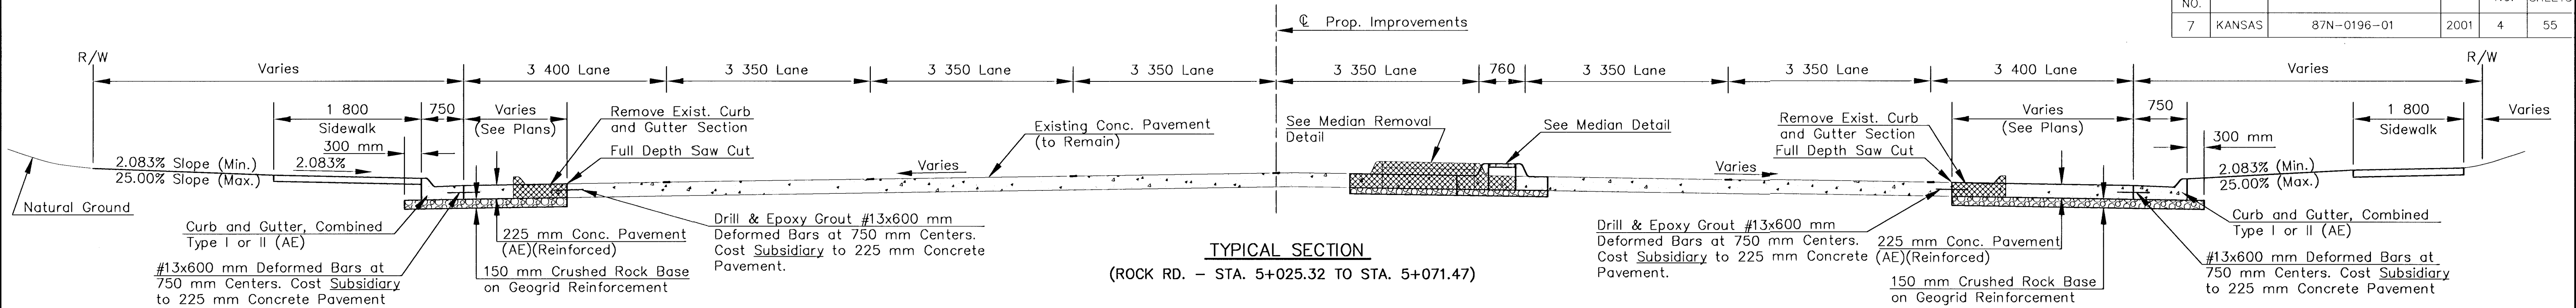

|                                     |                 |
|-------------------------------------|-----------------|
| KANSAS DEPARTMENT OF TRANSPORTATION |                 |
| CENTRAL & ROCK INTERSECTION         |                 |
| TYPICAL SECTIONS                    |                 |
| PROJ. NO. 87N-0196-01               | SEDGWICK CO.    |
| MKEC ENGINEERING CONSULTANTS, INC.  |                 |
| WICHITA, KANSAS                     |                 |
| DESIGNED BY: DCH                    | CHECKED BY: DCH |
| DRAWN BY: DAG                       | DATE: FEB. 2001 |
| SHEET 4 OF 55                       |                 |