

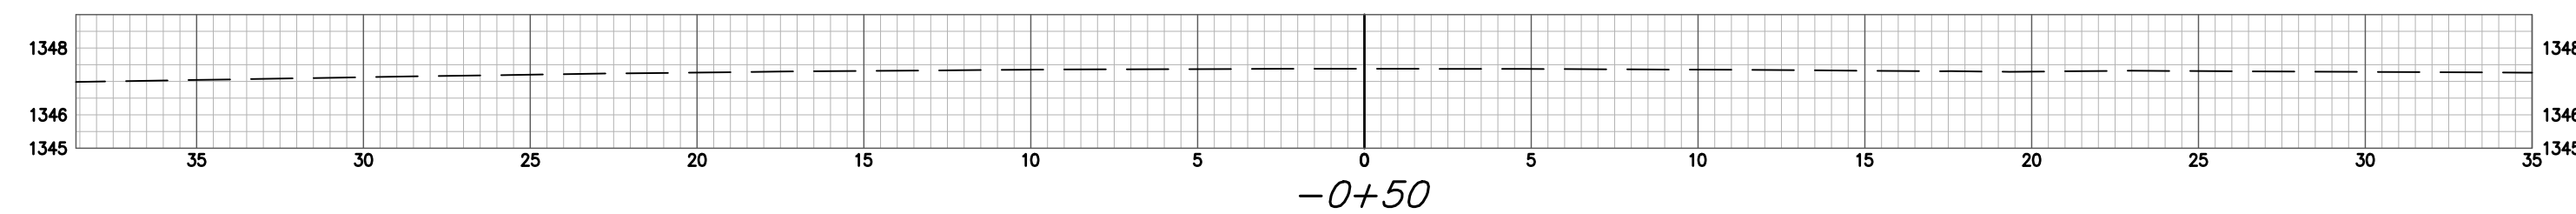
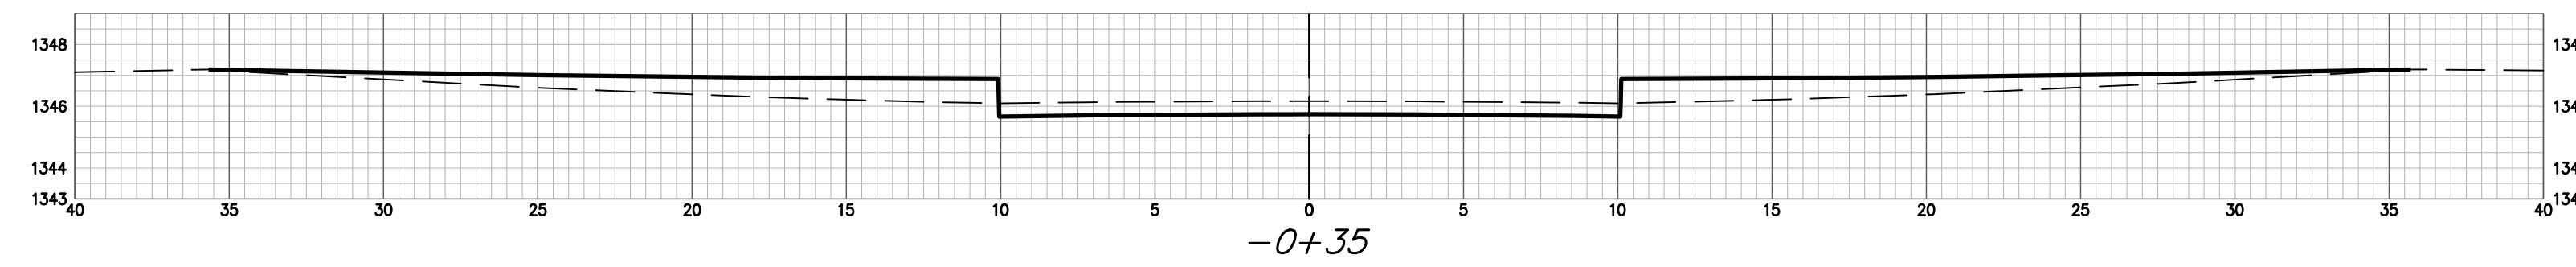
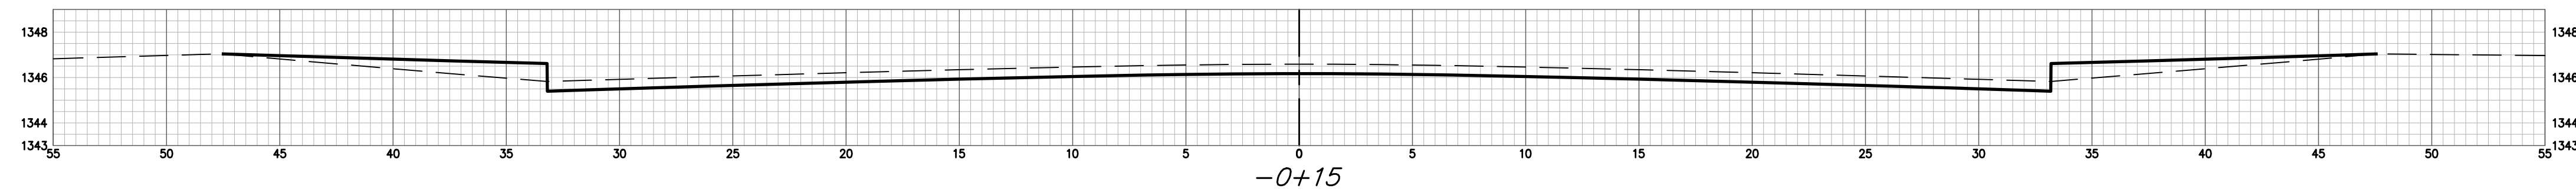
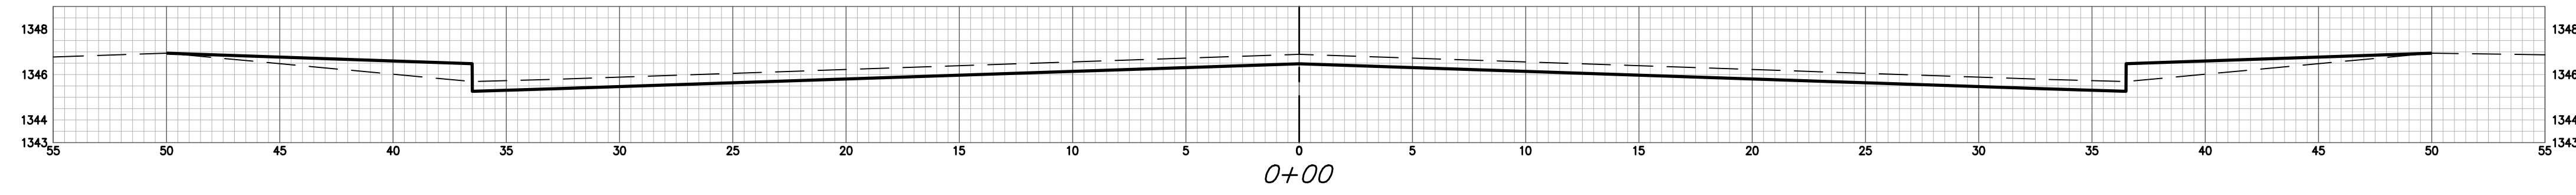


BEDFORD EYEBROW CY Excavation (unadjusted)				BEDFORD EYEBROW CY Loose Fill (unadjusted)			
Station	Area	Volume	Total	Station	Area	Volume	Total
-0+50	0.00	0.00	0.00	-0+50	0.00	0.00	0.00
-0+35	8.58	2.38	2.38	-0+35	22.92	6.37	6.37
-0+15	27.71	13.44	15.82	-0+15	11.48	12.74	19.10
0+00	30.46	16.16	31.98	0+00	10.62	6.14	25.24
0+21.05	28.90	23.14	55.11	0+21.05	12.29	8.93	34.17

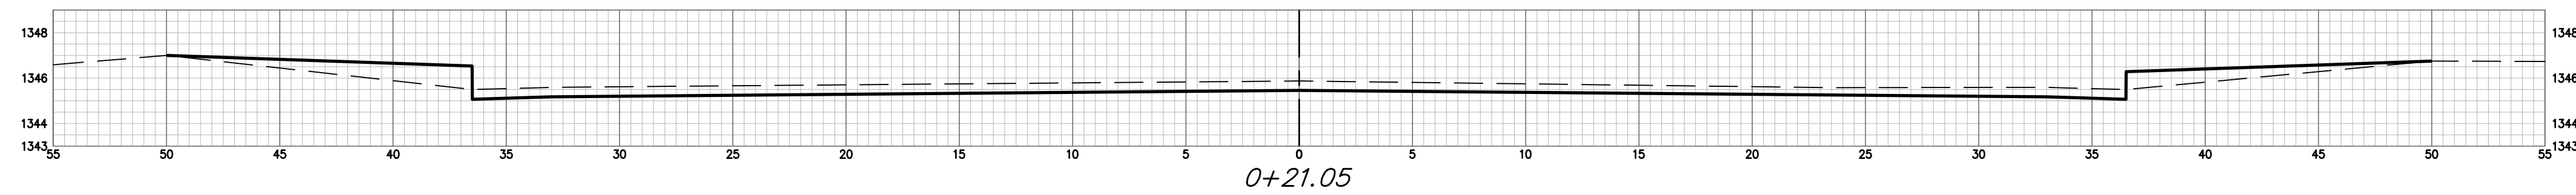

BEDFORD EYEBROW

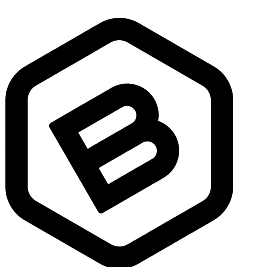

**BAUGHMAN
COMPANY**

315 Ellis St.
Wichita, KS 67211
316-262-7271
BaughmanCo.com

WILLOW CREEK EAST 3RD
ADDITION - PHASE II

**EARTHWORK
CROSS
SECTIONS**

Street Paving Improvements

PROJECT NUMBER:
472-85507

DESIGN: DMV DRAWN: JAK

DATE: 6/21/21

SHEET
24 OF
27

File: E:\Projects\Willow Creek East 3rd Addition_17-04-P283\Engineering\Phase 2\STR_20-10-E742\STR PLANS.dwg