
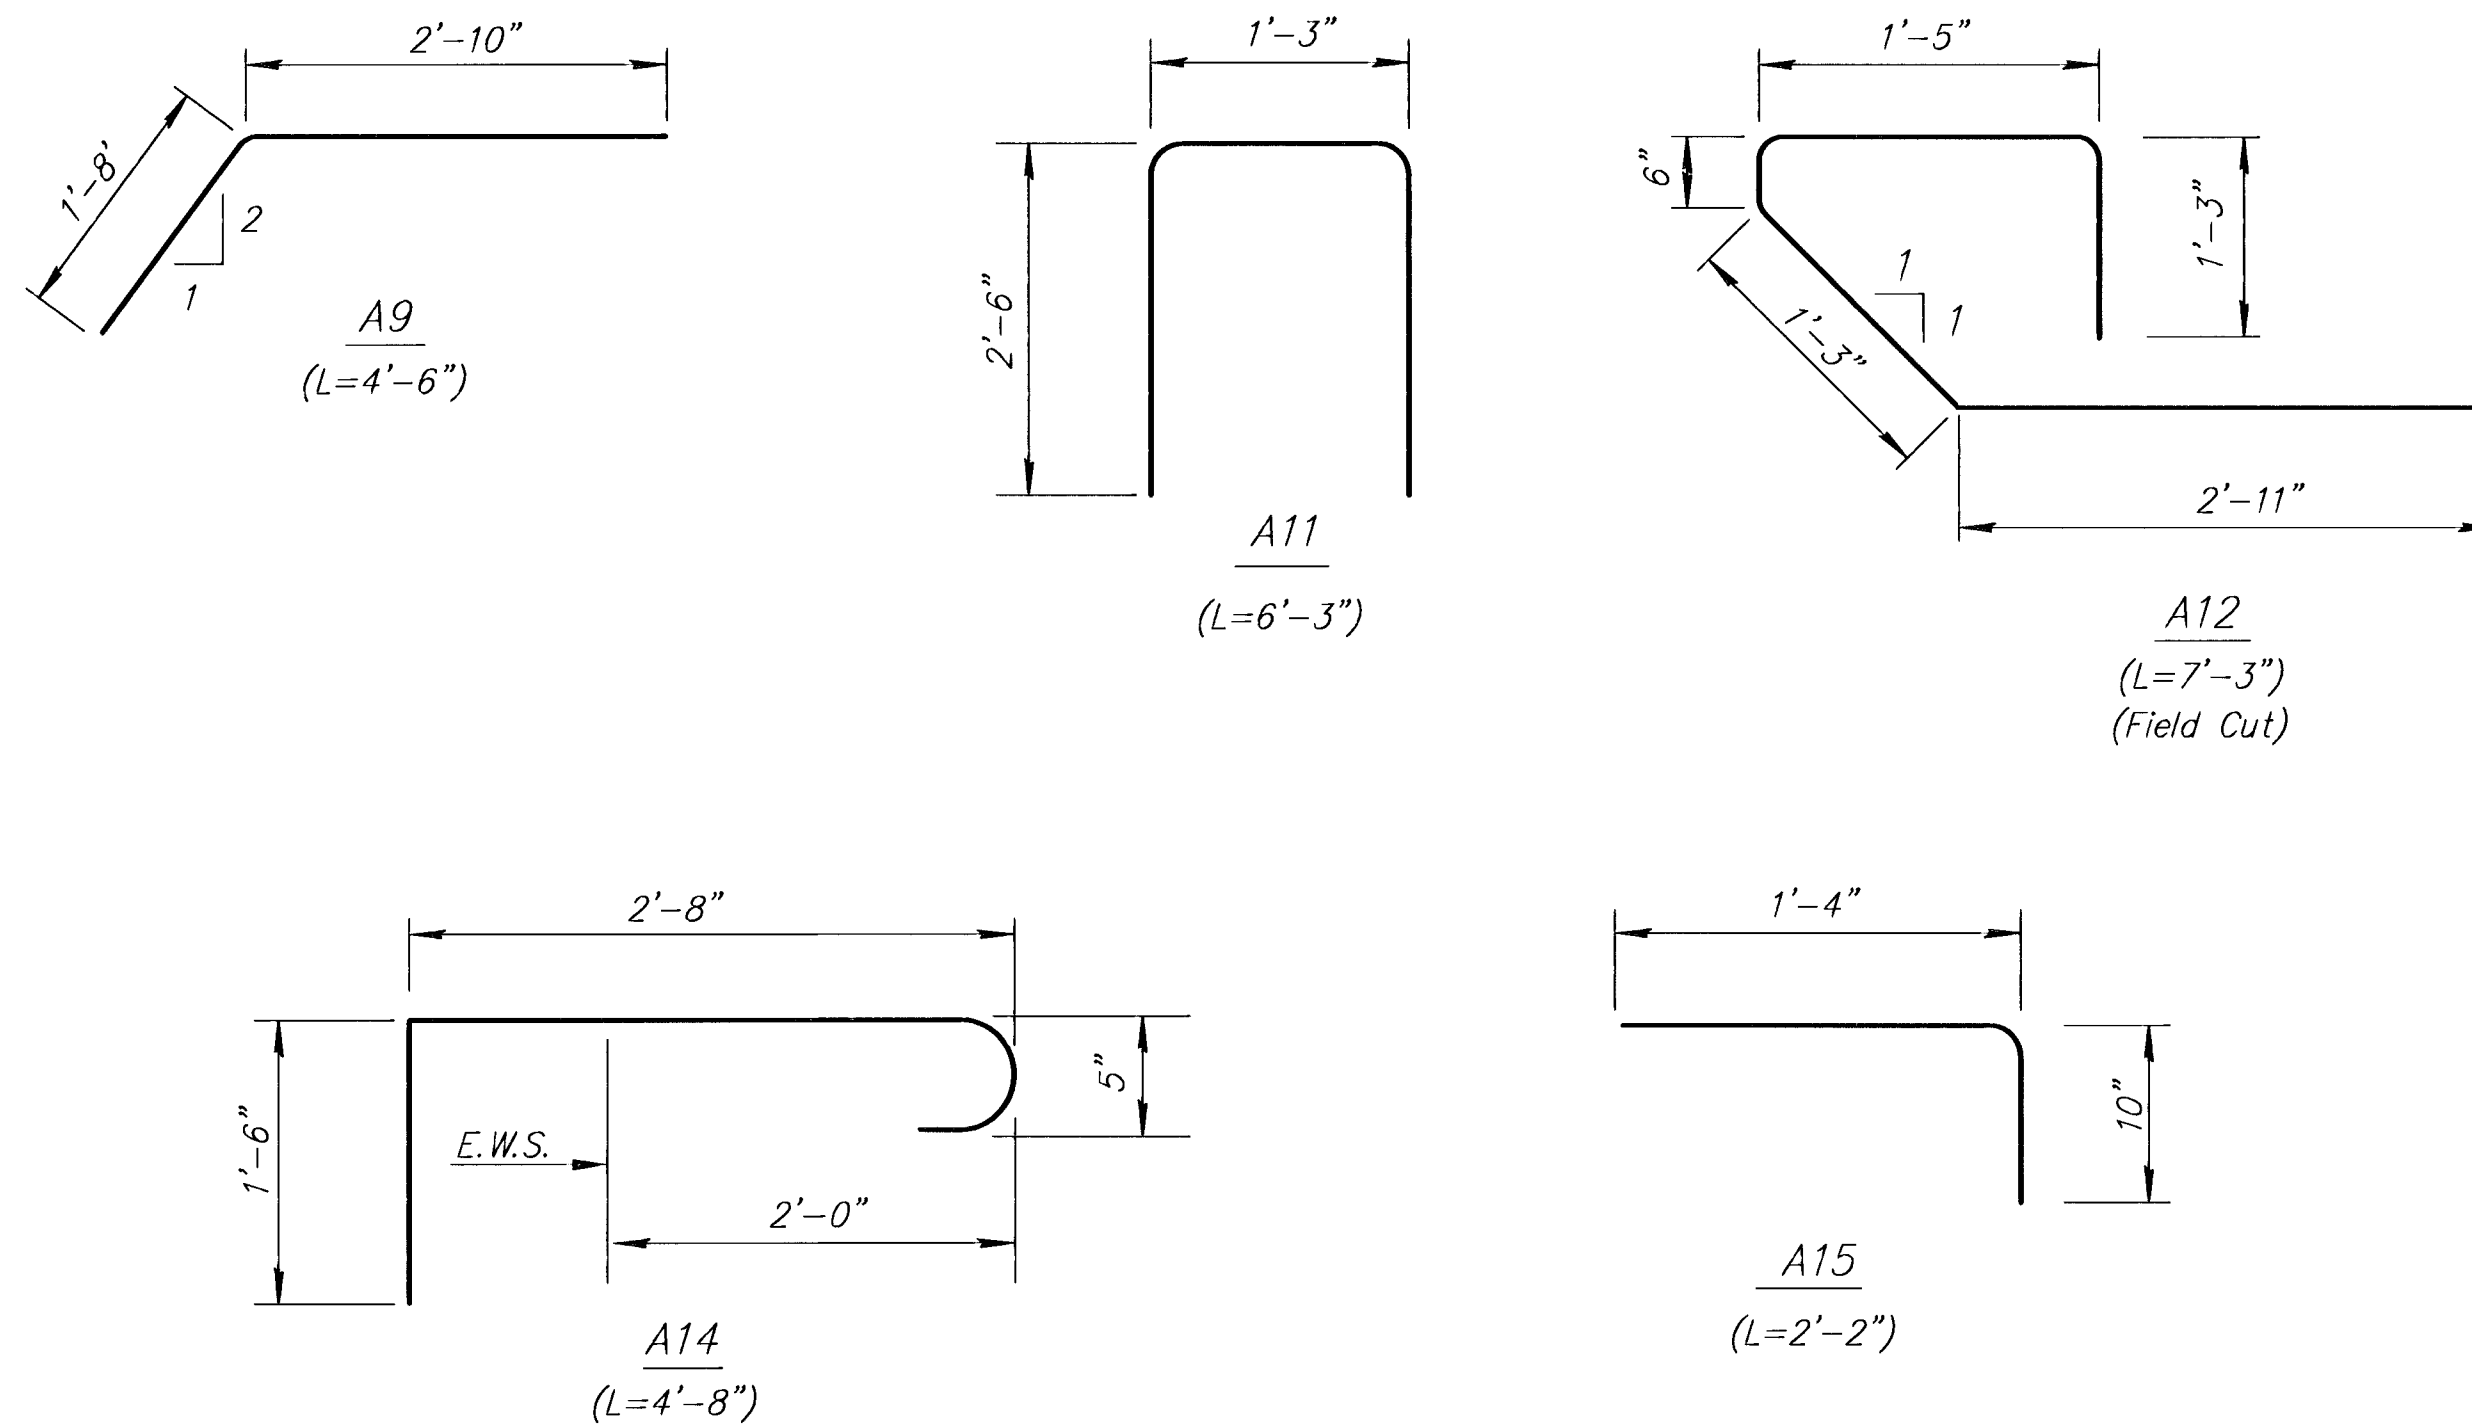


* See Bending Diagram

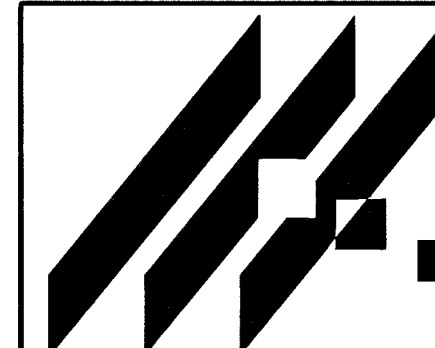

BENDING DIAGRAMS

(All dimensions are out to out of bars.)

[illegible]

**MID-KANSAS ENGINEERING
CONSULTANTS, INC.**
411 N. WEBB ROAD
WICHITA, KS. 67206
316-684-9600

37TH STREET NORTH BRIDGE
PROJECT NAME

REINFORCING SCHEDULE

<i>KJS</i>	<i>DPG</i>	
DESIGN BY:	DRAWN BY:	CHECKED BY:
<i>4-98</i>	<i>96085</i>	<i>13 / 23</i>
DATE	JOB NO.	SHEET/OF