



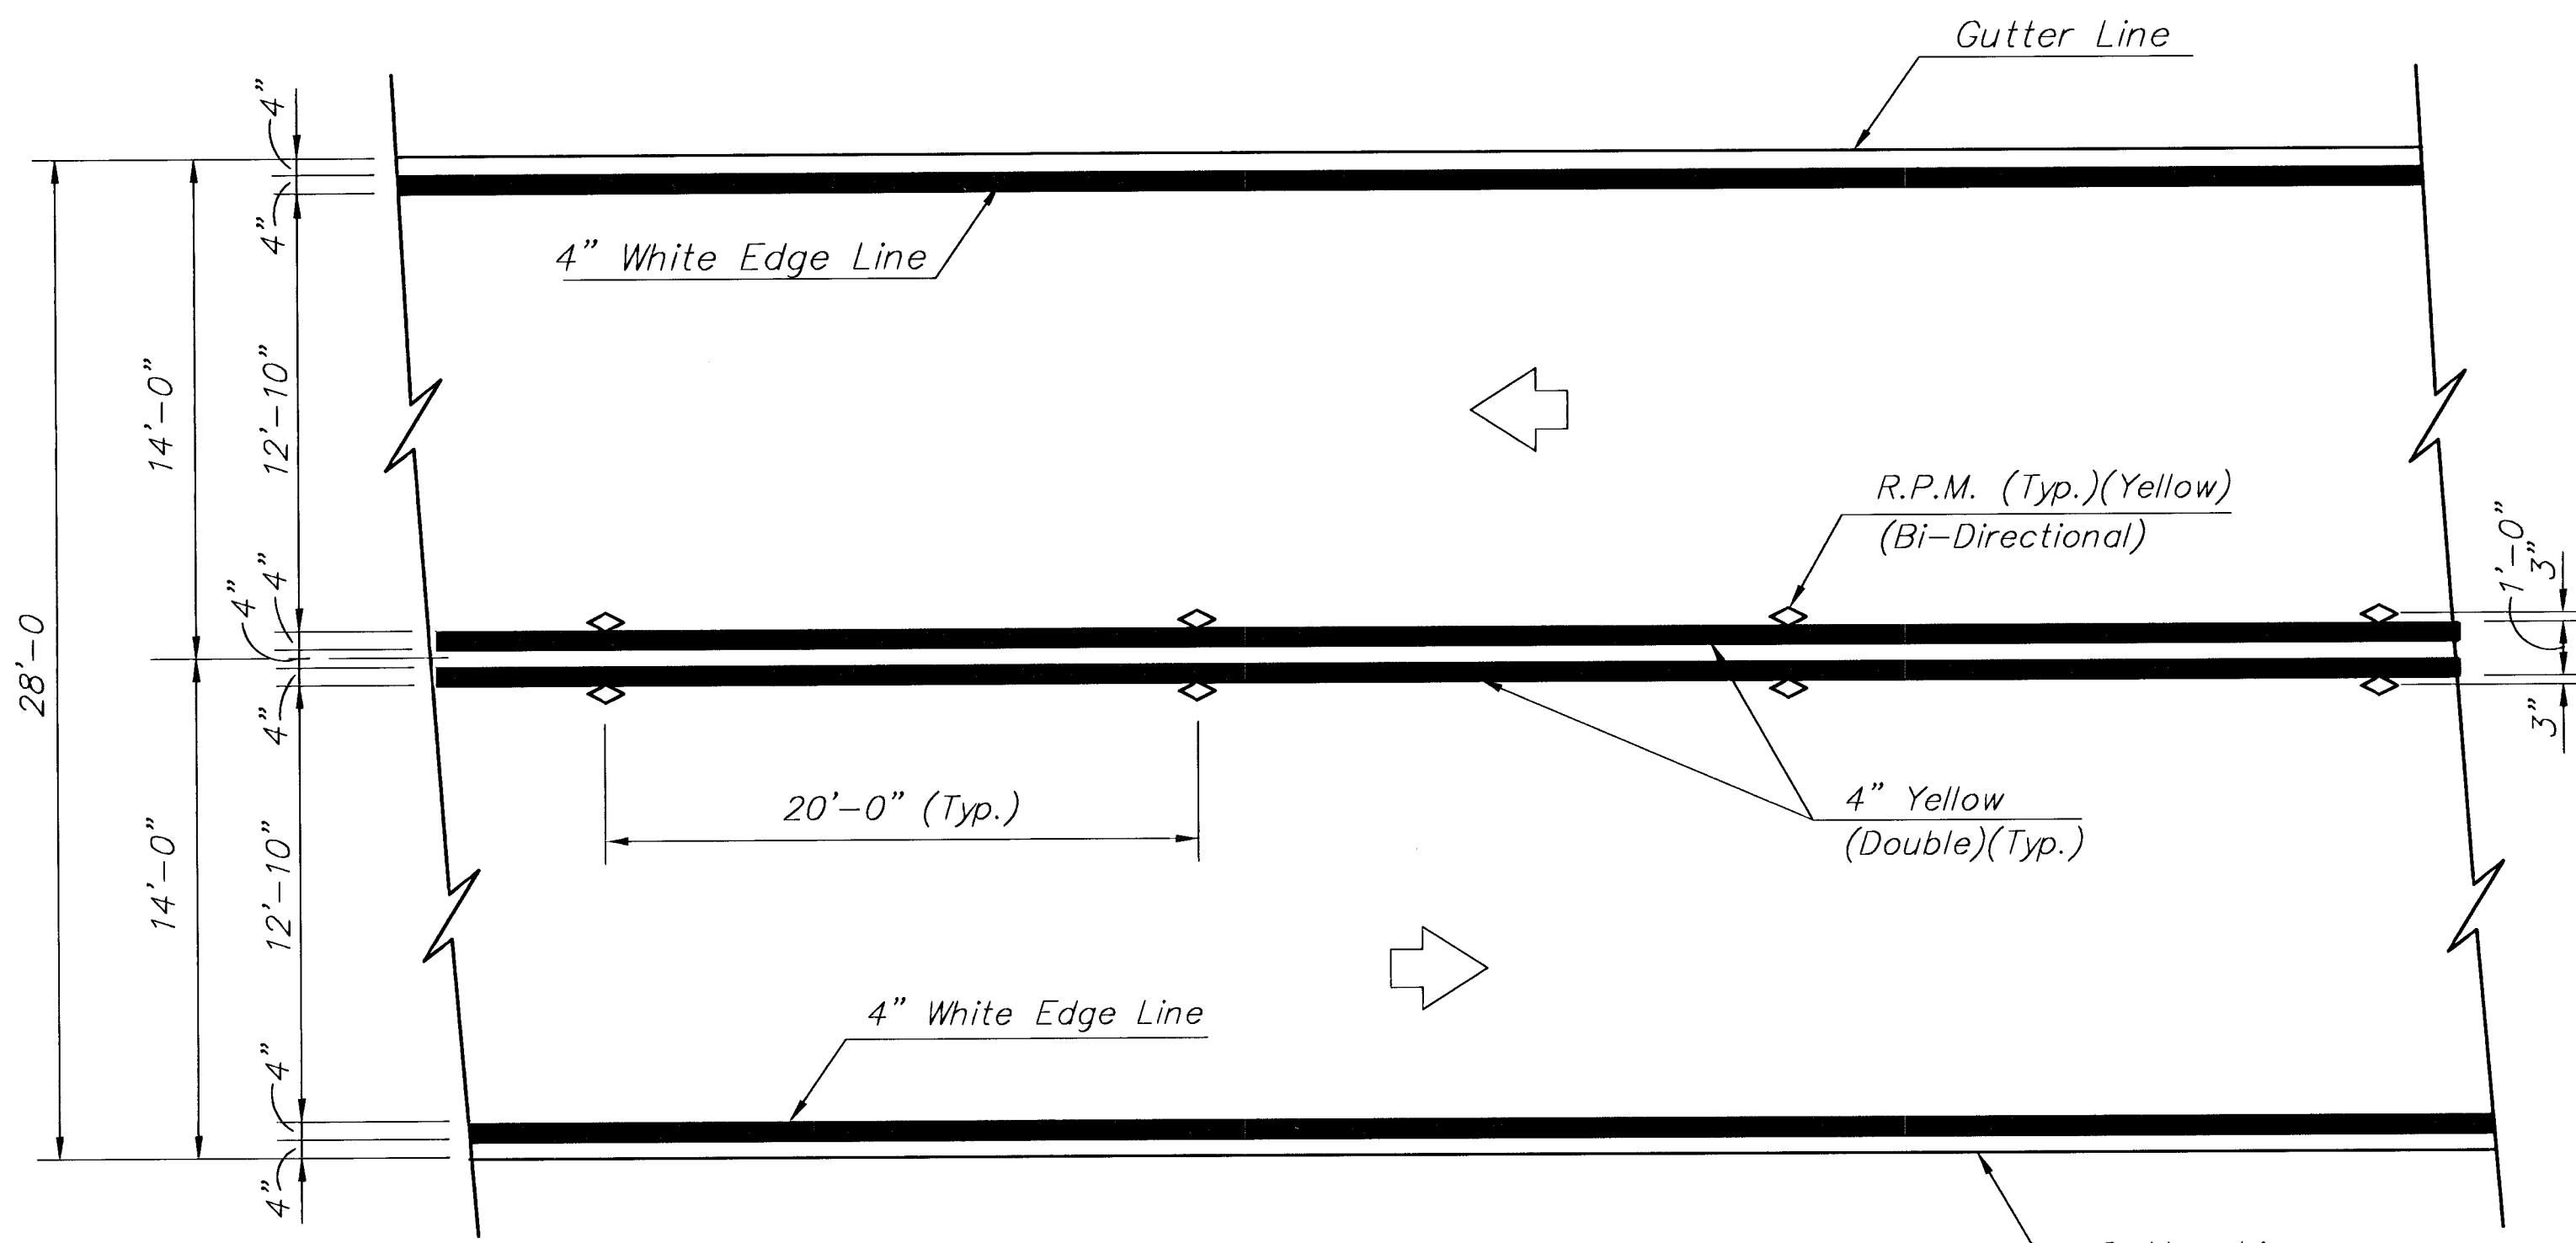


TYPICAL PAVEMENT MARKING DETAILS
NOT TO SCALE

- NOTE:
1. All pavement markings shall be Cold Plastic pavement marking material. Material and installation shall be according to Kansas Department of Transportation 1990 edition standard specifications.
 2. Raised Pavement Markers (R.P.M.) shall be located as shown and installed per manufactures recommendations.
 3. All existing pavement marking removed by traffic control operations shall be replaced.
 4. All pavement marking shall be bid as Lump Sum; which shall include all labor, materials and equipment necessary to complete the intent of the pavement marking drawings.

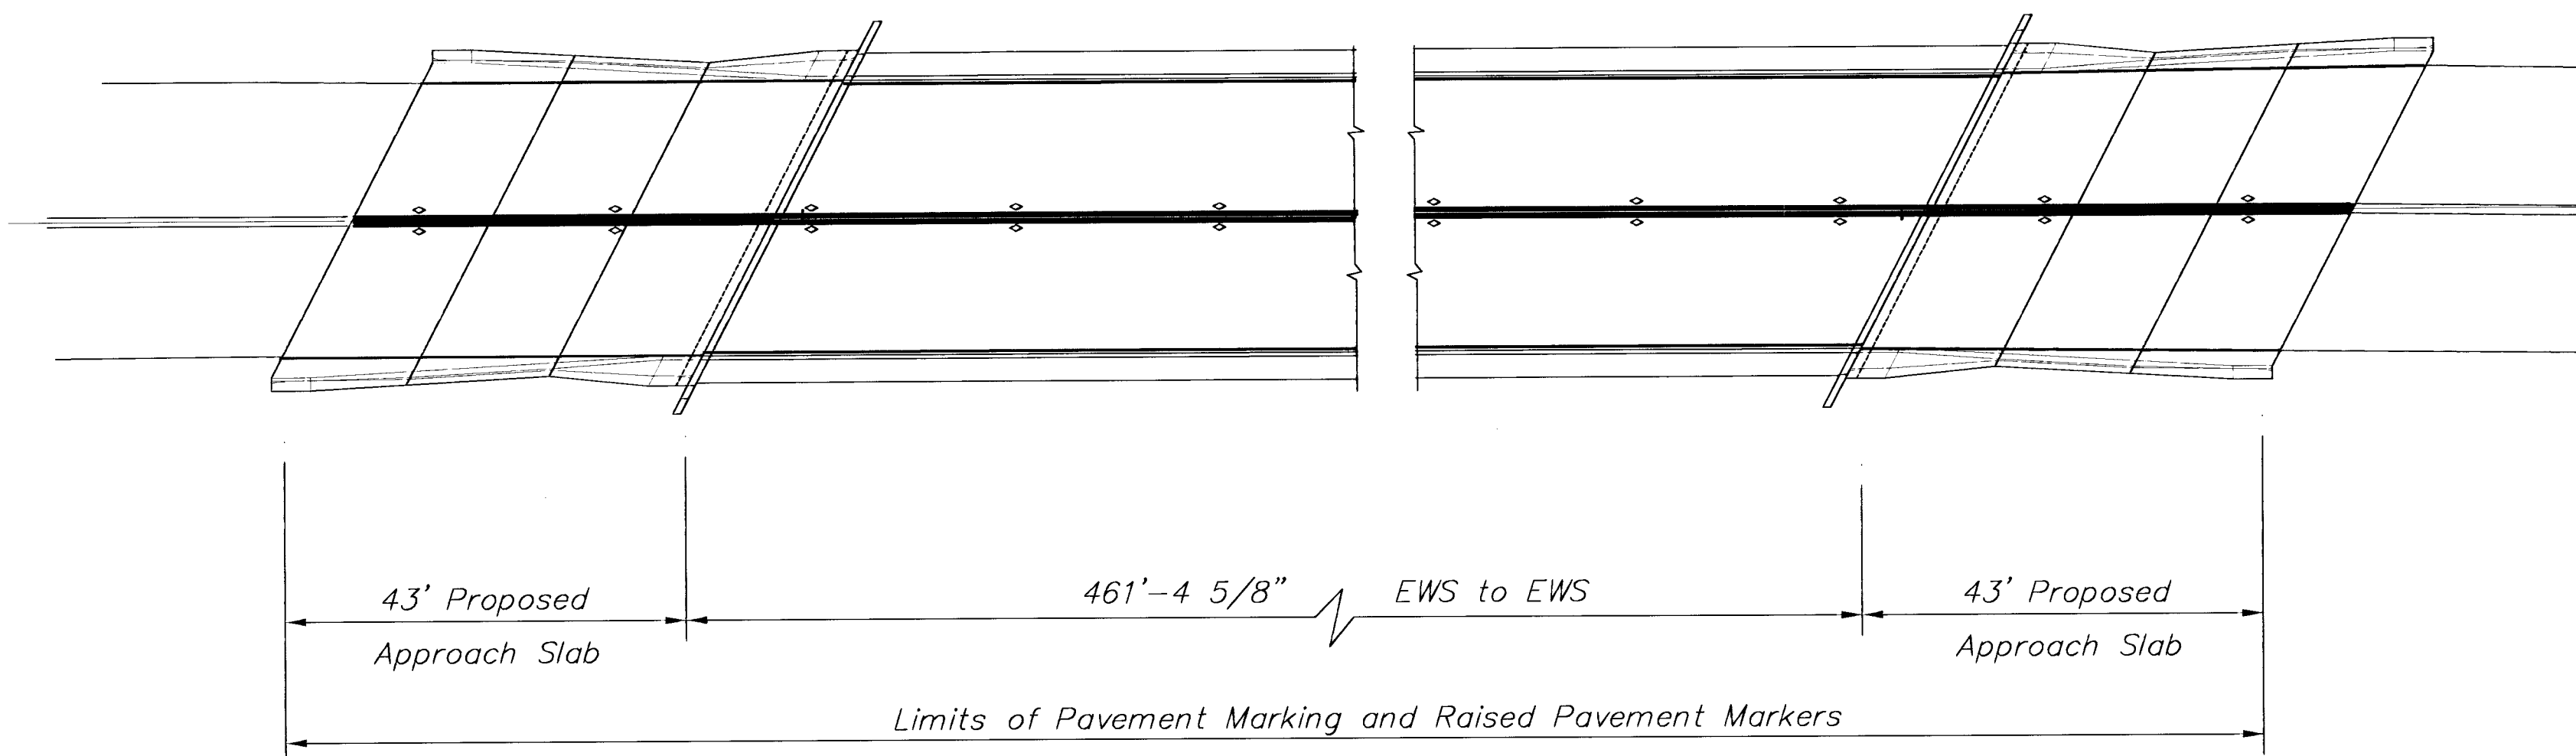

BRIDGE PLAN

PAVEMENT MARKING SUMMARY (FOR INFORMATION ONLY)		
ITEM	QUANTITY	UNIT
4" Double Yellow Line	546	L.F.
4" Solid White Line	1092	L.F.
R.P.M. (Each) (Bi-directional)	54	Each

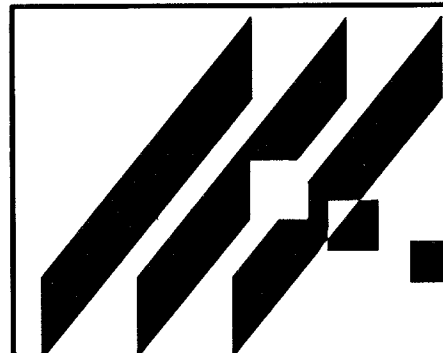

MID-KANSAS ENGINEERING
CONSULTANTS, INC.
411 N. WEBB ROAD
WICHITA, KS. 67206
316-684-9600

37TH STREET NORTH BRIDGE
PROJECT NAME

PAVEMENT MARKING
SHEET TITLE

DESIGN BY: KJS DRAWN BY: DPG CHECKED BY: DPG
DATE: APRIL 1998 JOB NO.: 96085 SHEET / OF: 18 / 23