
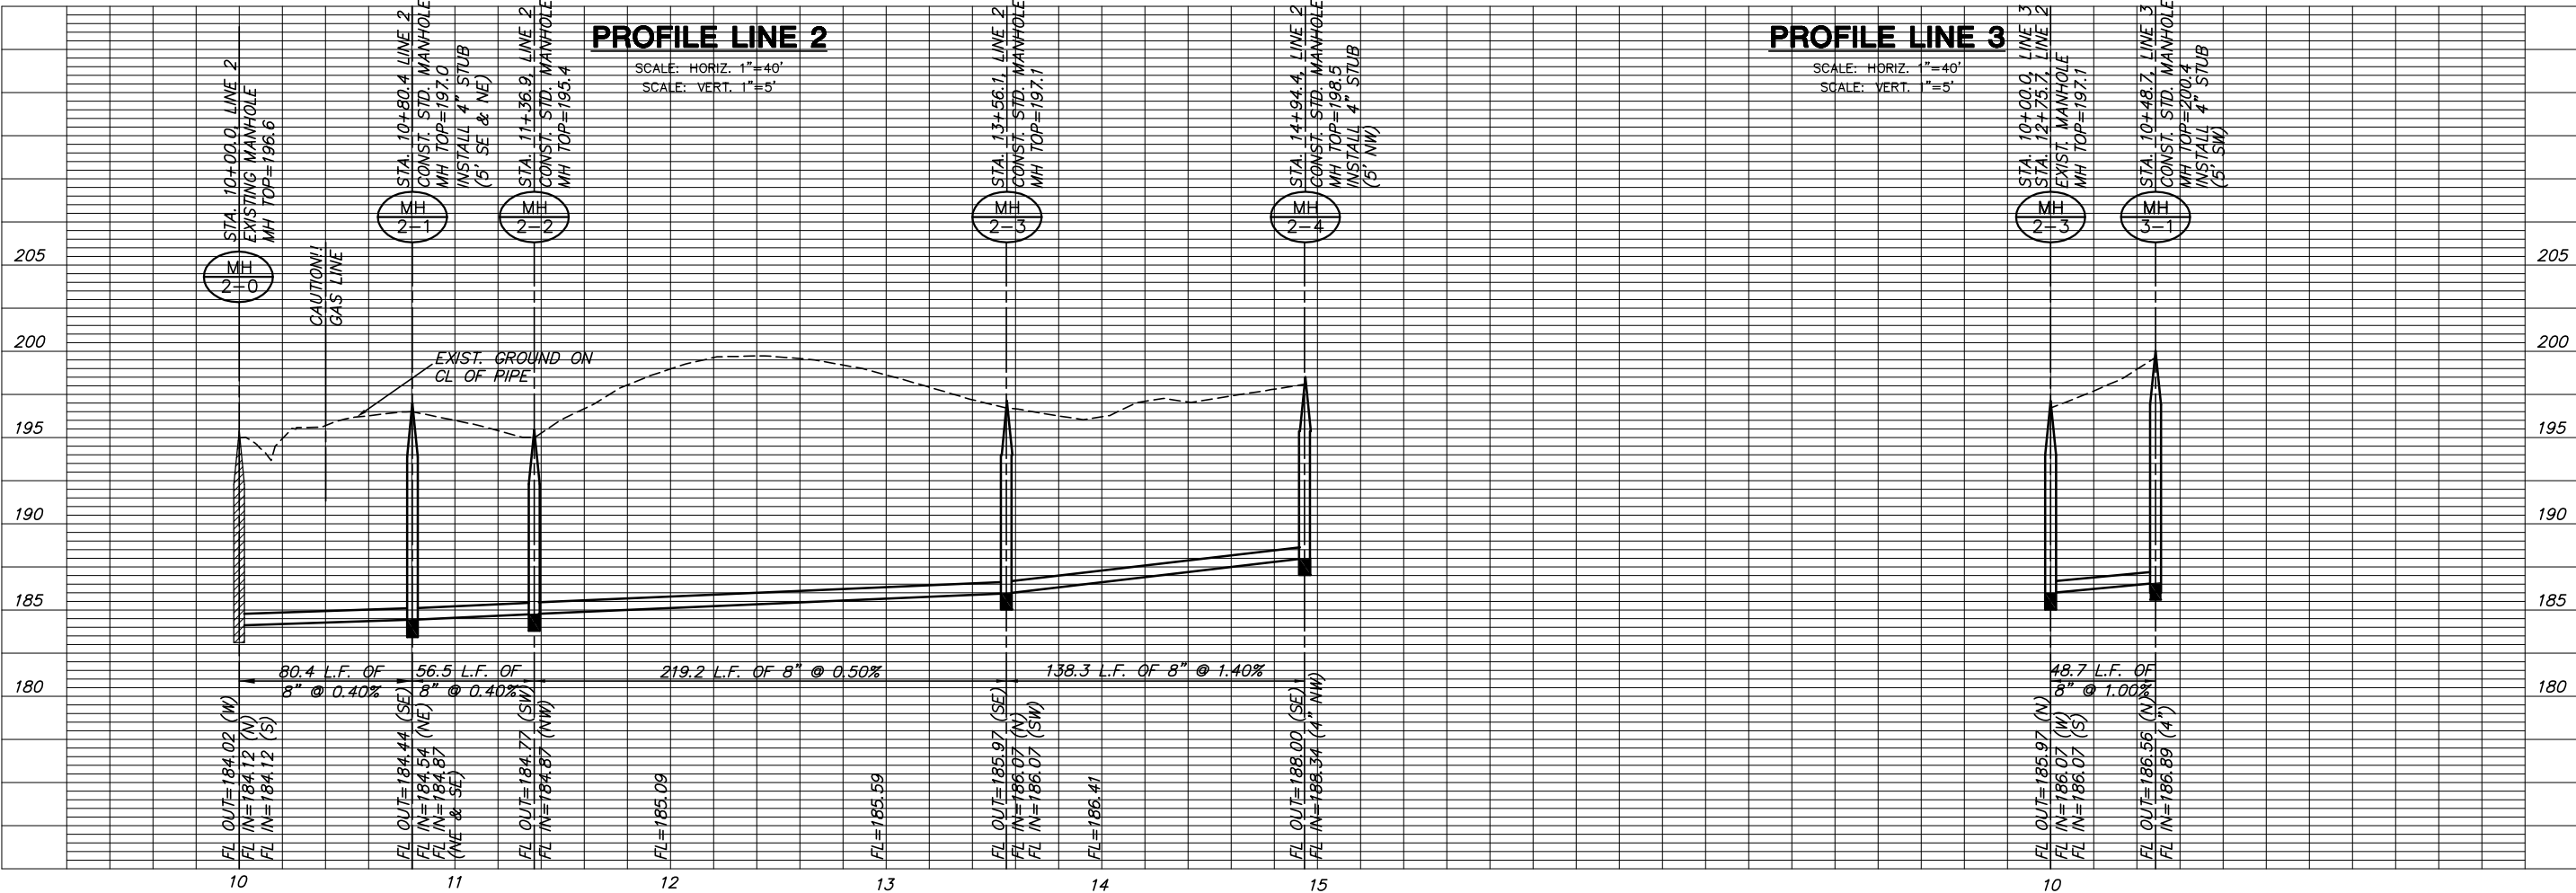
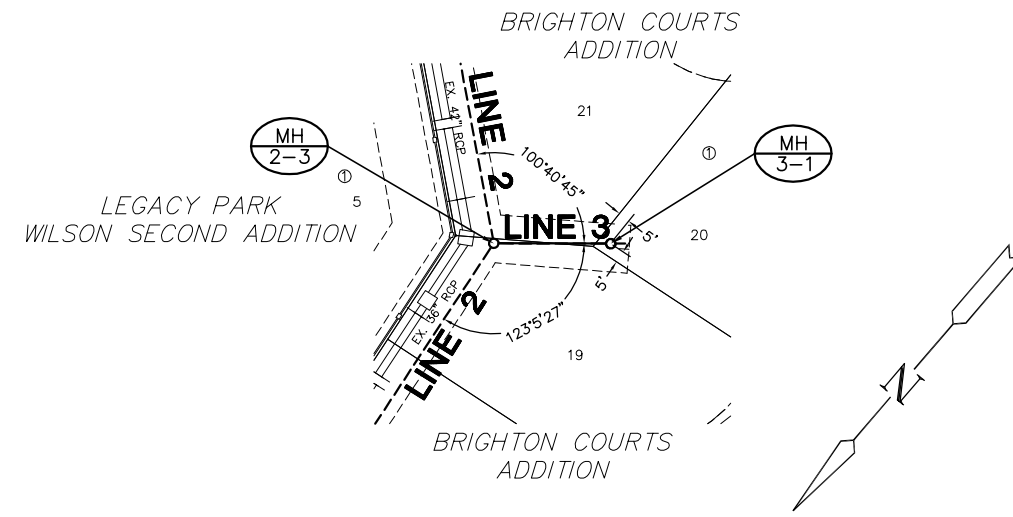


**NOTES:**

1. CONTRACTOR TO VERIFY THE DEPTH AND LOCATION OF EXISTING UTILITIES PRIOR TO CONSTRUCTION.
2. CONTRACTOR SHALL REMOVE SILT & DEBRIS FROM EXISTING STORM SEWER INLETS & FLUSH EXISTING PIPE. (COST SUBSIDIARY TO PIPE CONSTRUCTION.)

BRIGHTON COURTS ADDITION

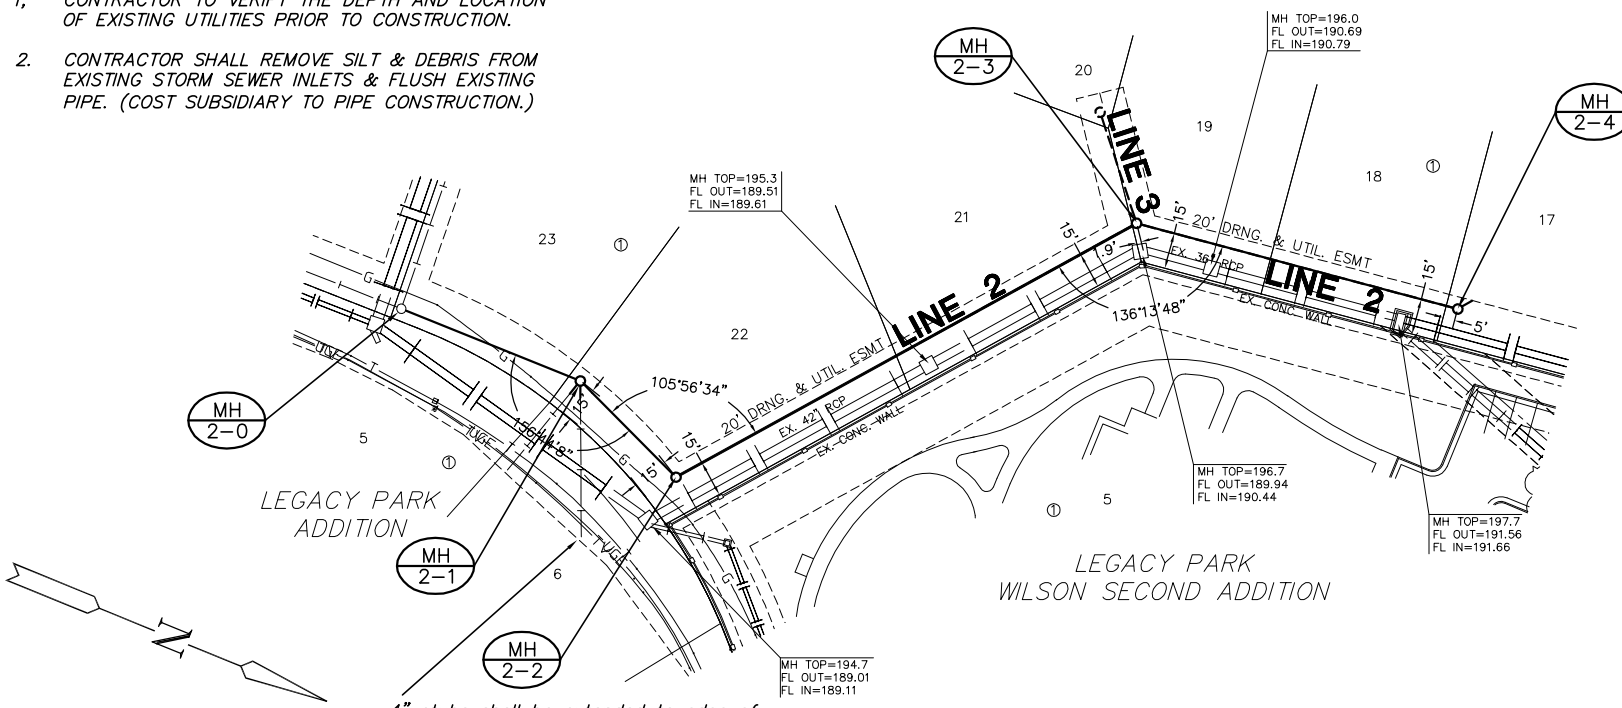

SANITARY SEWER PLANS  
**BRIGHTON COURTS ADDITION**  
PHASE II

**LINE 2 & 3**  
SHEET TITLE  
468-83673  
PROJECT NUMBER

DESIGN BY SRS  
DRAWN BY KWS  
CHECKED BY GJA

ISSUED JUNE 2006  
REVISED

SHEET NO.  
**5 of 9**