
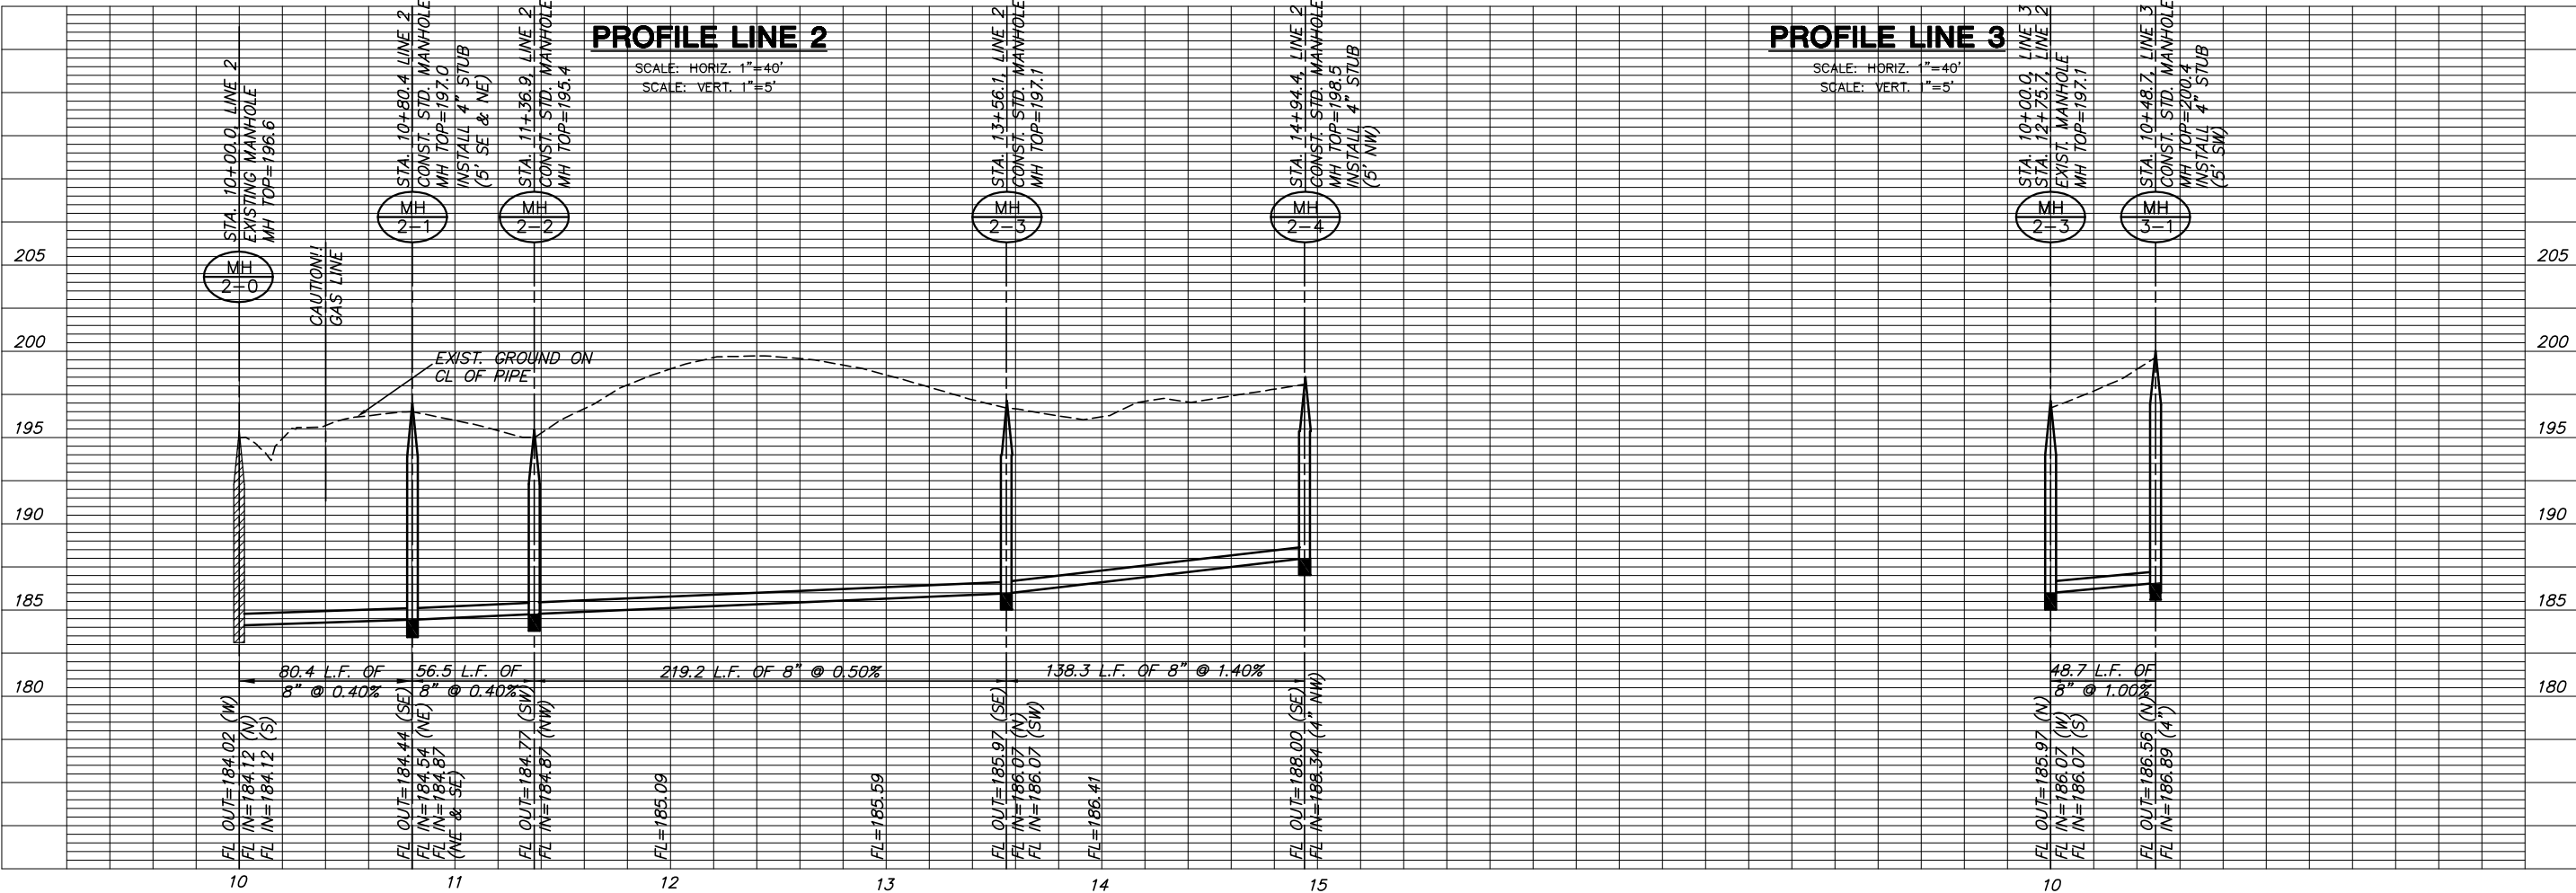
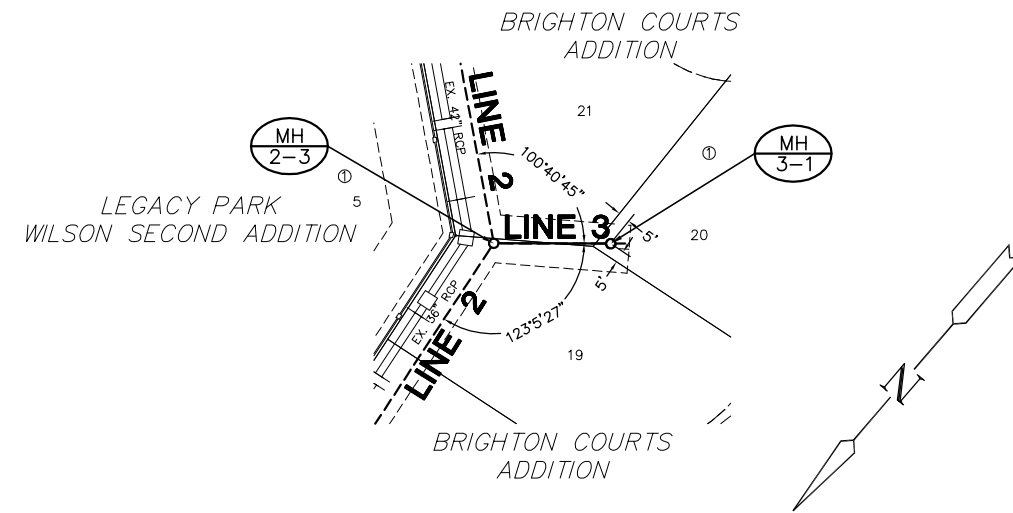


NOTES:

1. CONTRACTOR TO VERIFY THE DEPTH AND LOCATION OF EXISTING UTILITIES PRIOR TO CONSTRUCTION.
2. CONTRACTOR SHALL REMOVE SILT & DEBRIS FROM EXISTING STORM SEWER INLETS & FLUSH EXISTING PIPE. (COST SUBSIDIARY TO PIPE CONSTRUCTION.)

BRIGHTON COURTS ADDITION

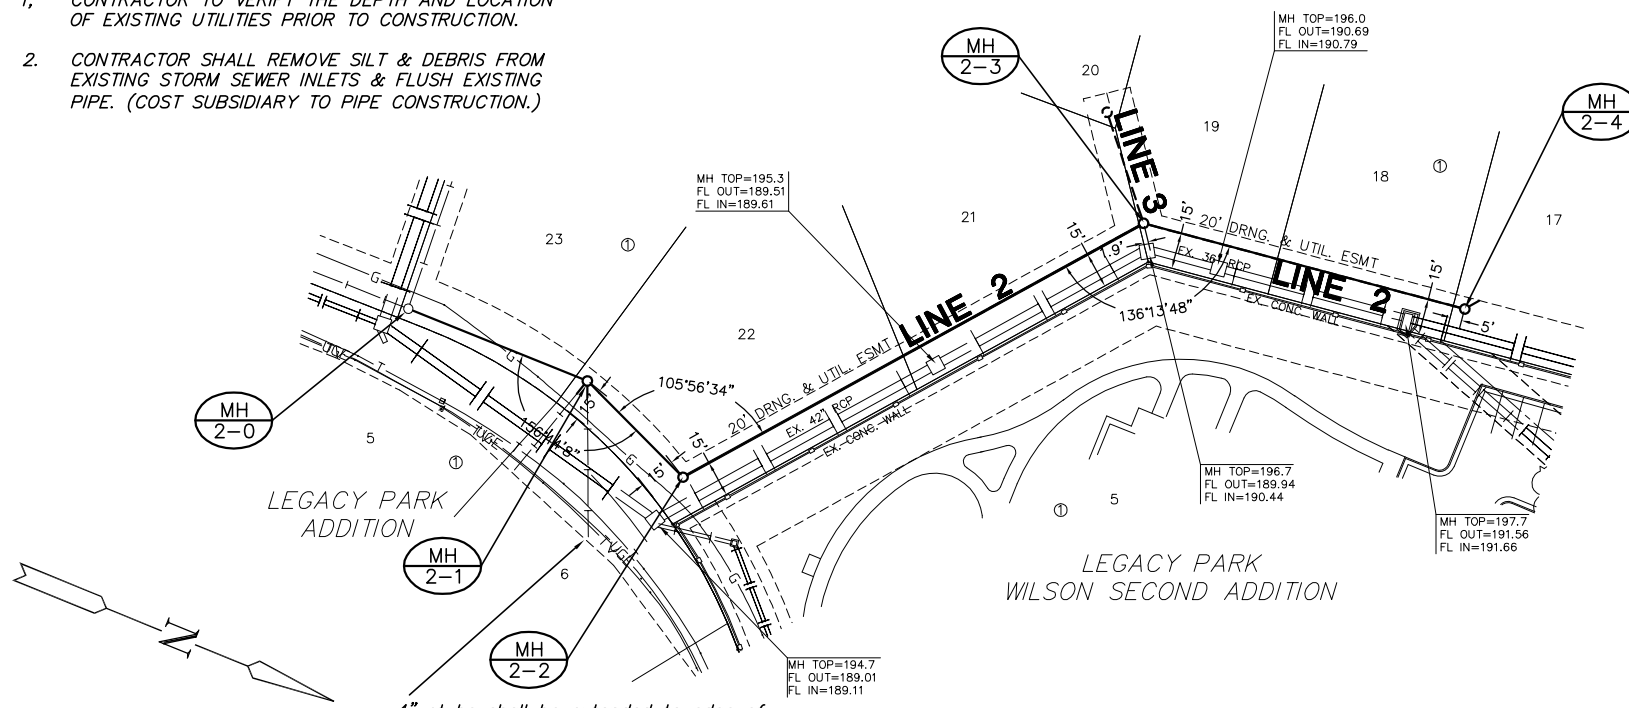

SANITARY SEWER PLANS
BRIGHTON COURTS ADDITION
PHASE II

LINE 2 & 3
SHEET TITLE
468-83673
PROJECT NUMBER

DESIGN BY SRS
DRAWN BY KWS
CHECKED BY GJA

ISSUED JUNE 2006
REVISED

SHEET NO.
5 of 9