


Brighton Courts Addition - Phase II			
Points	Northing	Easting	Description
85	16013.30	17383.98	IRON
96	16183.98	17357.01	IRON
97	16205.73	17369.38	IRON
101	16210.84	17389.89	IRON
102	16203.65	17417.96	IRON
115	16255.78	17413.11	IRON
120	16244.00	17393.04	IRON
156	16236.39	17360.24	IRON
160	16247.93	17338.10	IRON
161	16267.62	17331.24	IRON
165	16357.49	17309.25	IRON
196	16404.86	17314.35	IRON
197	16441.99	17327.82	IRON
199	16483.17	17333.56	IRON
200	16539.07	17329.58	IRON
201	16531.97	17229.84	IRON
202	16476.08	17233.81	IRON
204	16436.12	17245.32	IRON
205	16398.83	17265.20	IRON
206	16362.97	17276.33	IRON
207	16256.75	17301.14	IRON
208	16237.71	17307.77	IRON
209	16216.23	17282.00	IRON
210	16165.14	17296.61	IRON
220	16160.53	17329.84	IRON
221	15967.27	17353.68	IRON
222	16433.66	17286.95	IRON
223	16480.90	17301.64	IRON
224	16536.80	17297.66	IRON
225	16534.24	17261.75	IRON
226	16478.35	17265.73	IRON
236	16128.67	17595.57	IRON
237	16255.44	17631.96	IRON
263	16397.49	17455.99	IRON
264	16717.24	17414.95	IRON
268	16712.96	17115.45	IRON
269	16599.28	17116.85	IRON
273	16459.29	17118.58	IRON
274	16179.31	17122.05	IRON
277	16039.32	17123.78	PC
233	15967.47	17369.68	PRC
234	16262.18	17316.19	PT
235	16383.19	17290.54	MH
279	16438.10	17123.85	MH
282	16708.03	17120.51	MH
283	16710.89	17320.49	MH
284	16119.61	17590.70	MH
287	16199.98	17590.29	MH
288	16252.00	17612.34	MH
289	16389.60	17441.88	MH
594	16526.88	17424.26	MH
595	16358.03	17404.80	MH
	<u>Sanitary</u>	<u>Structure</u>	
235	16383.19	17290.54	MH
279	16438.10	17123.85	MH
282	16708.03	17120.51	MH
283	16710.89	17320.49	MH
284	16119.61	17590.70	MH
287	16199.98	17590.29	MH
288	16252.00	17612.34	MH
289	16389.60	17441.88	MH
594	16526.88	17424.26	MH
595	16358.03	17404.80	MH

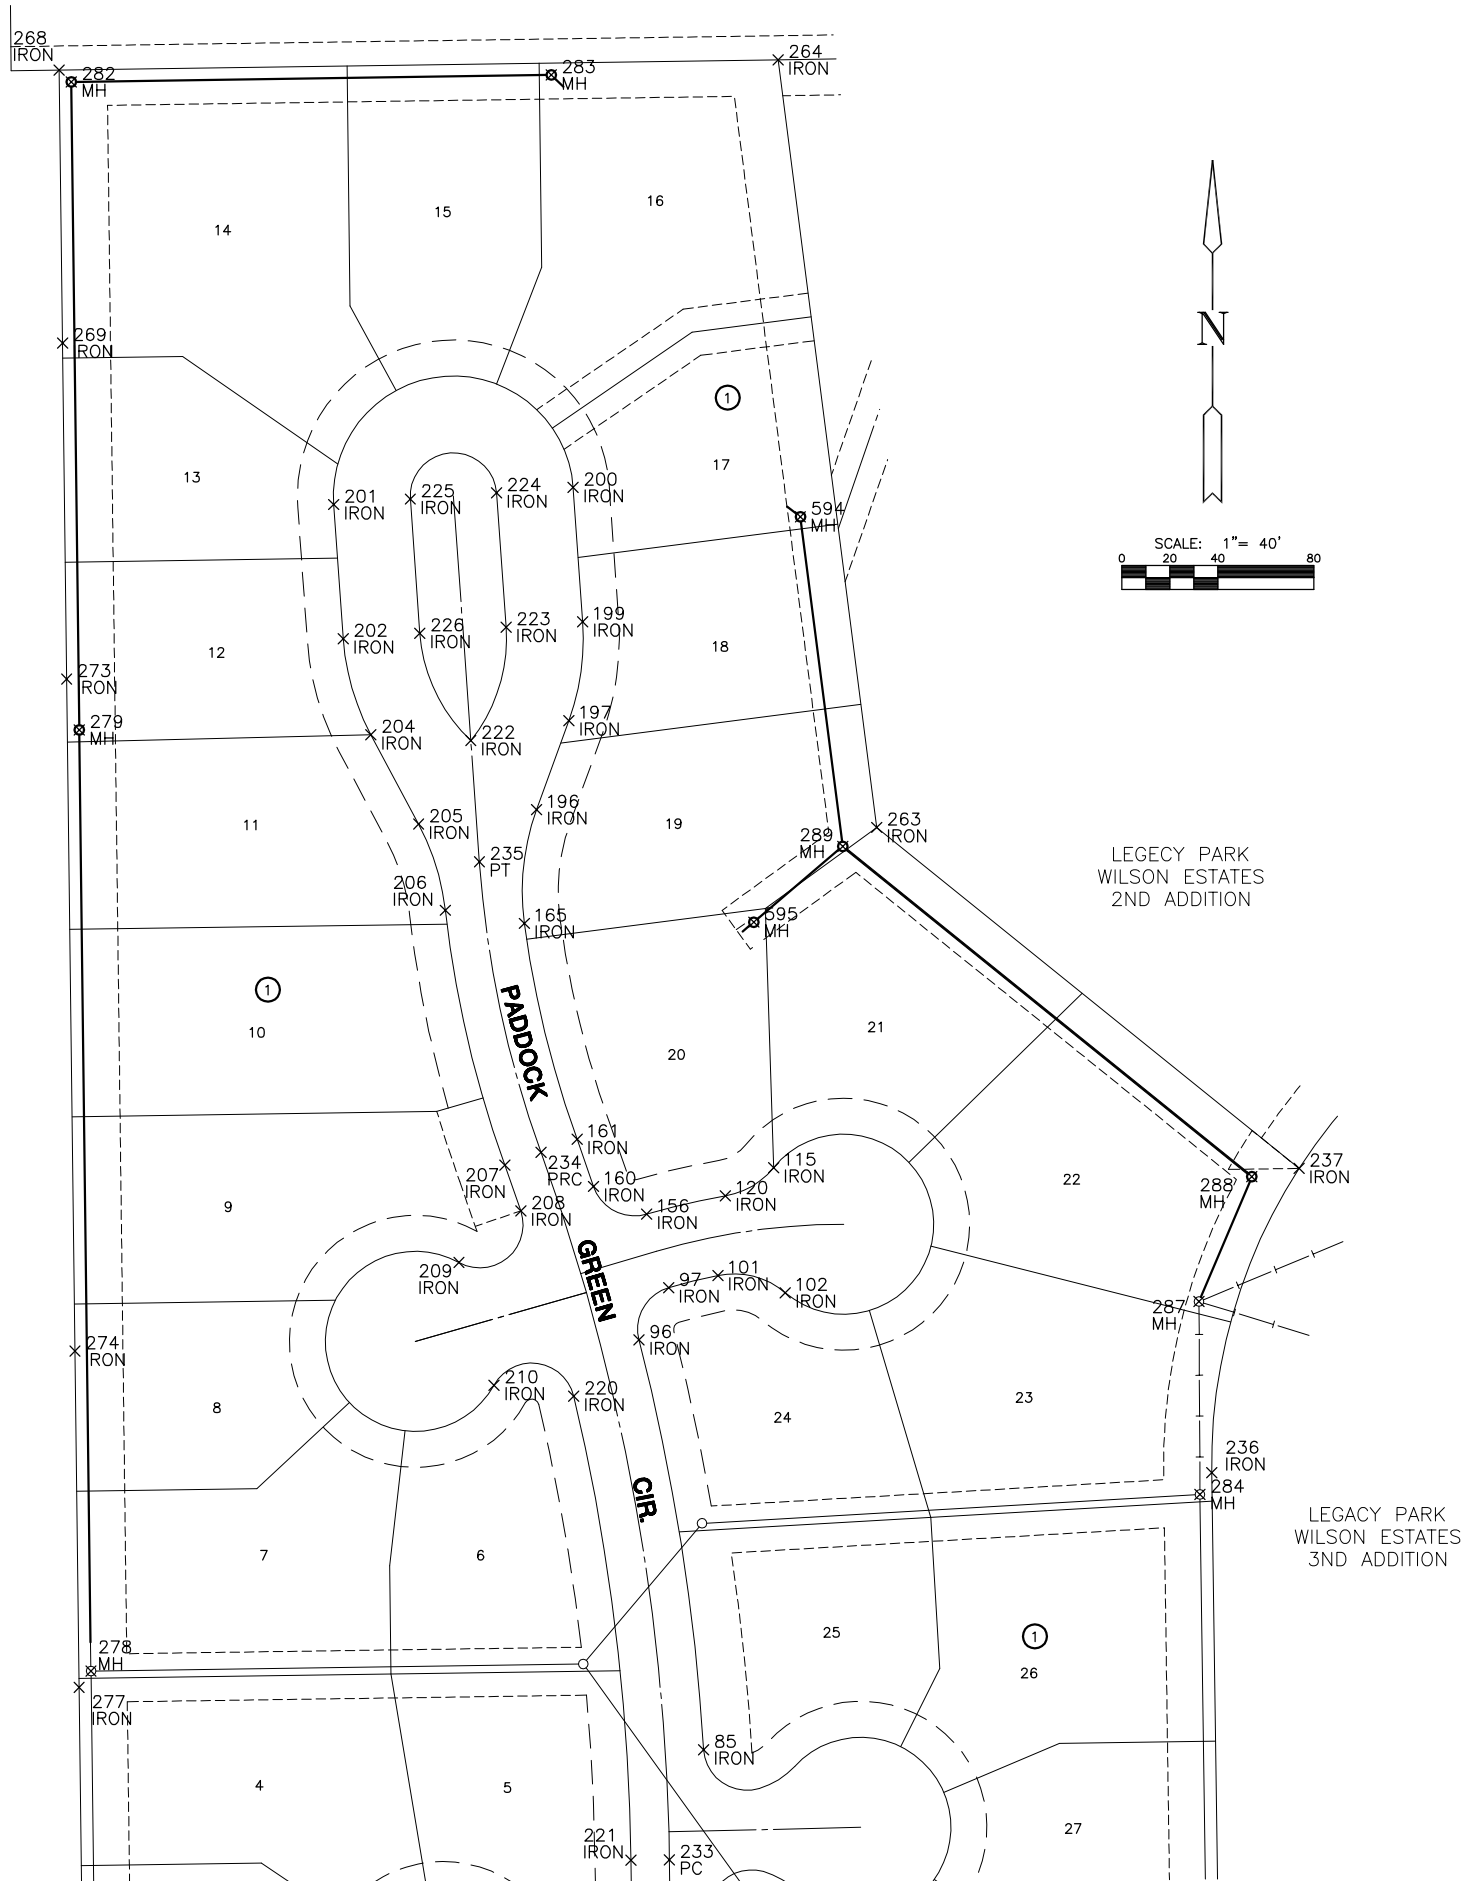

SANITARY SEWER PLANS
BRIGHTON COURTS ADDITION
PHASE II

BUBBLE MAP
SHEET TITLE
468-83673
PROJECT NUMBER

DESIGN BY: *SRS*
DRAWN BY: *KWS*
CHECKED BY: *GJA*

ISSUED: *JUNE 2006*
REVISED:

PLOTTED: Wednesday, June 21, 2006 @ 08:00AM

H:\CIVIL\02280\DWG\Scn\PH2\02280B.M