
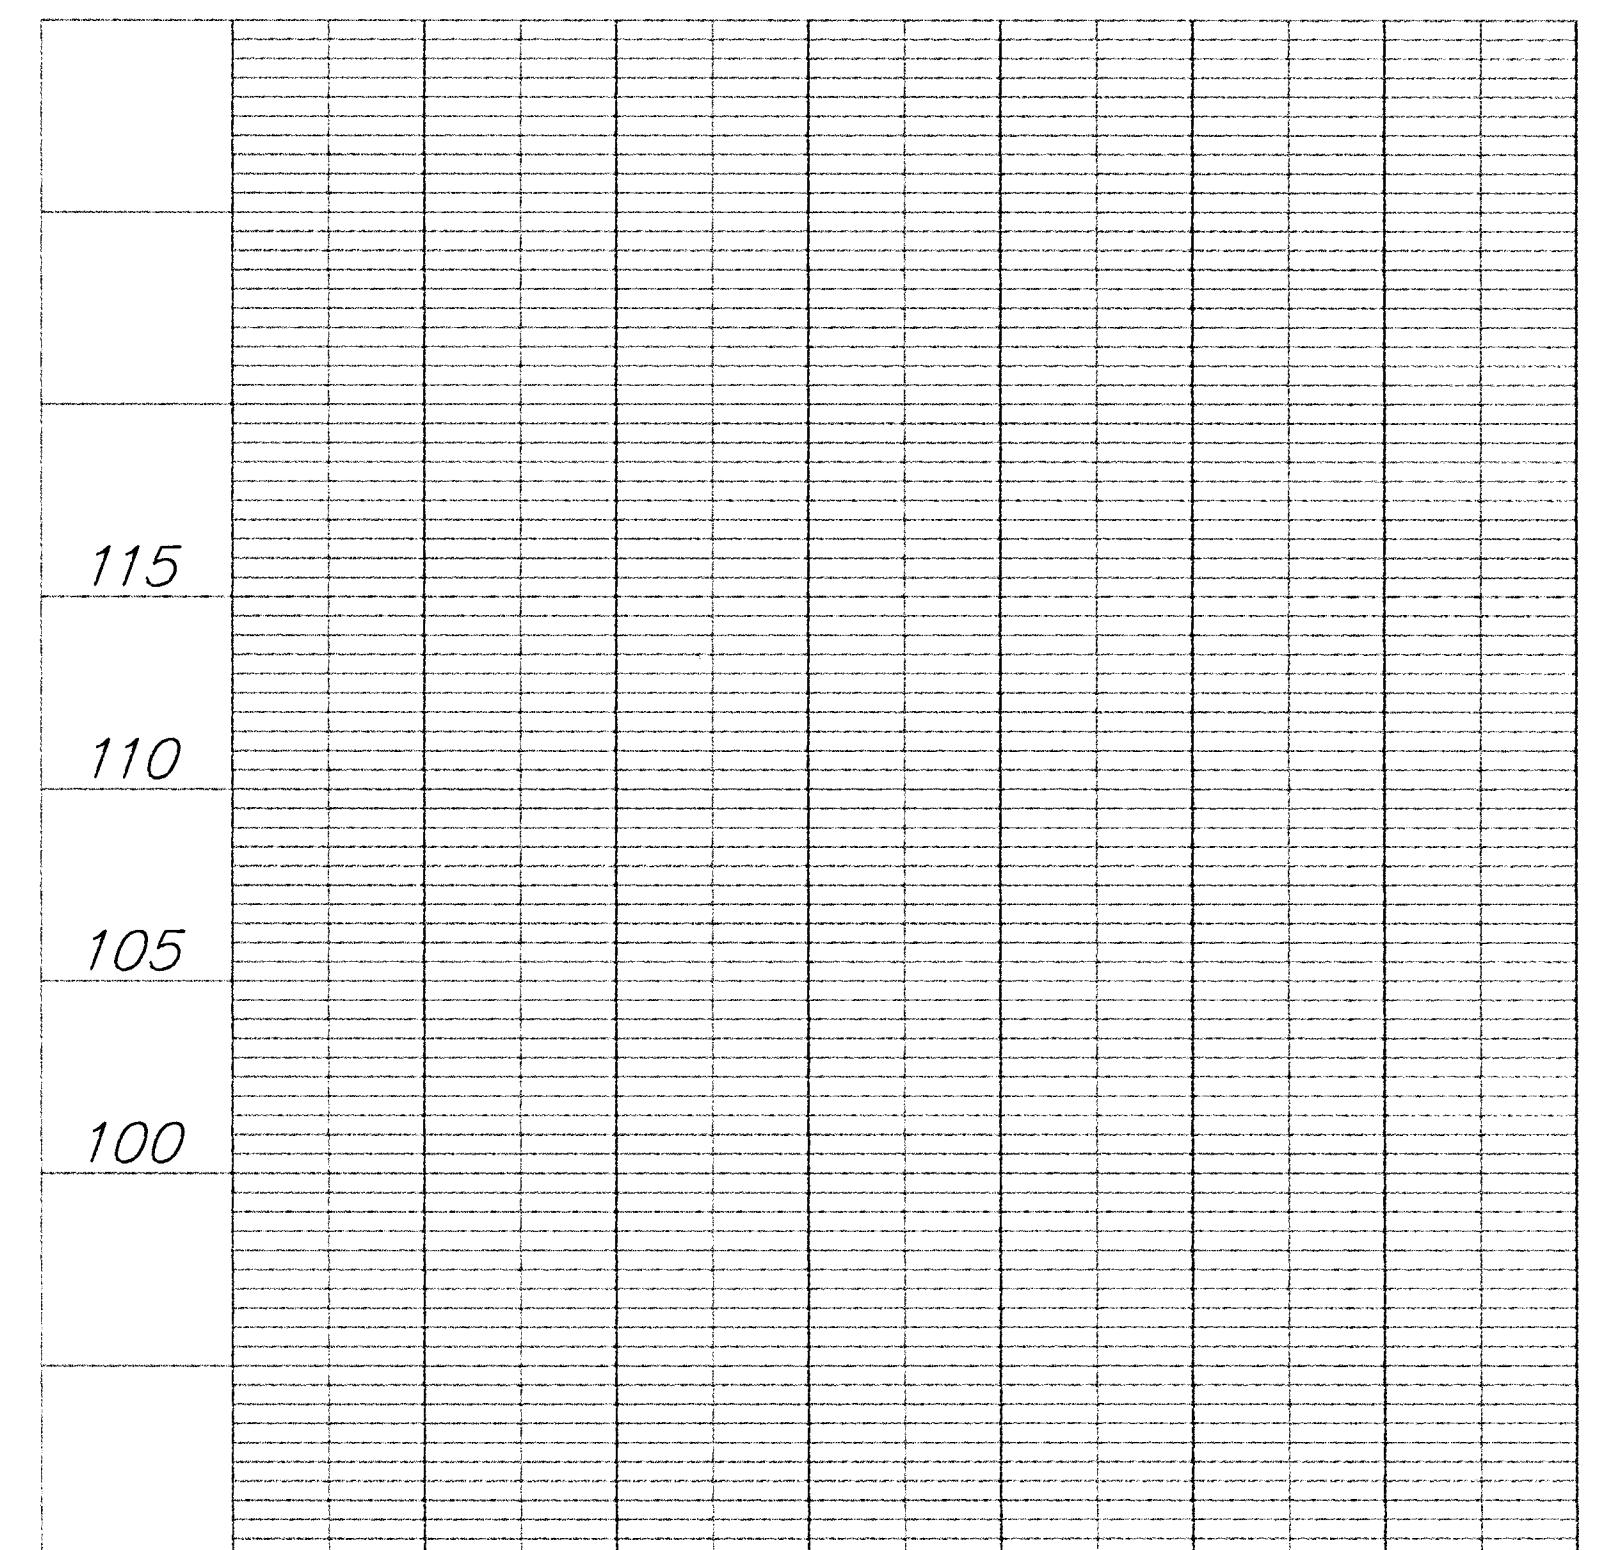
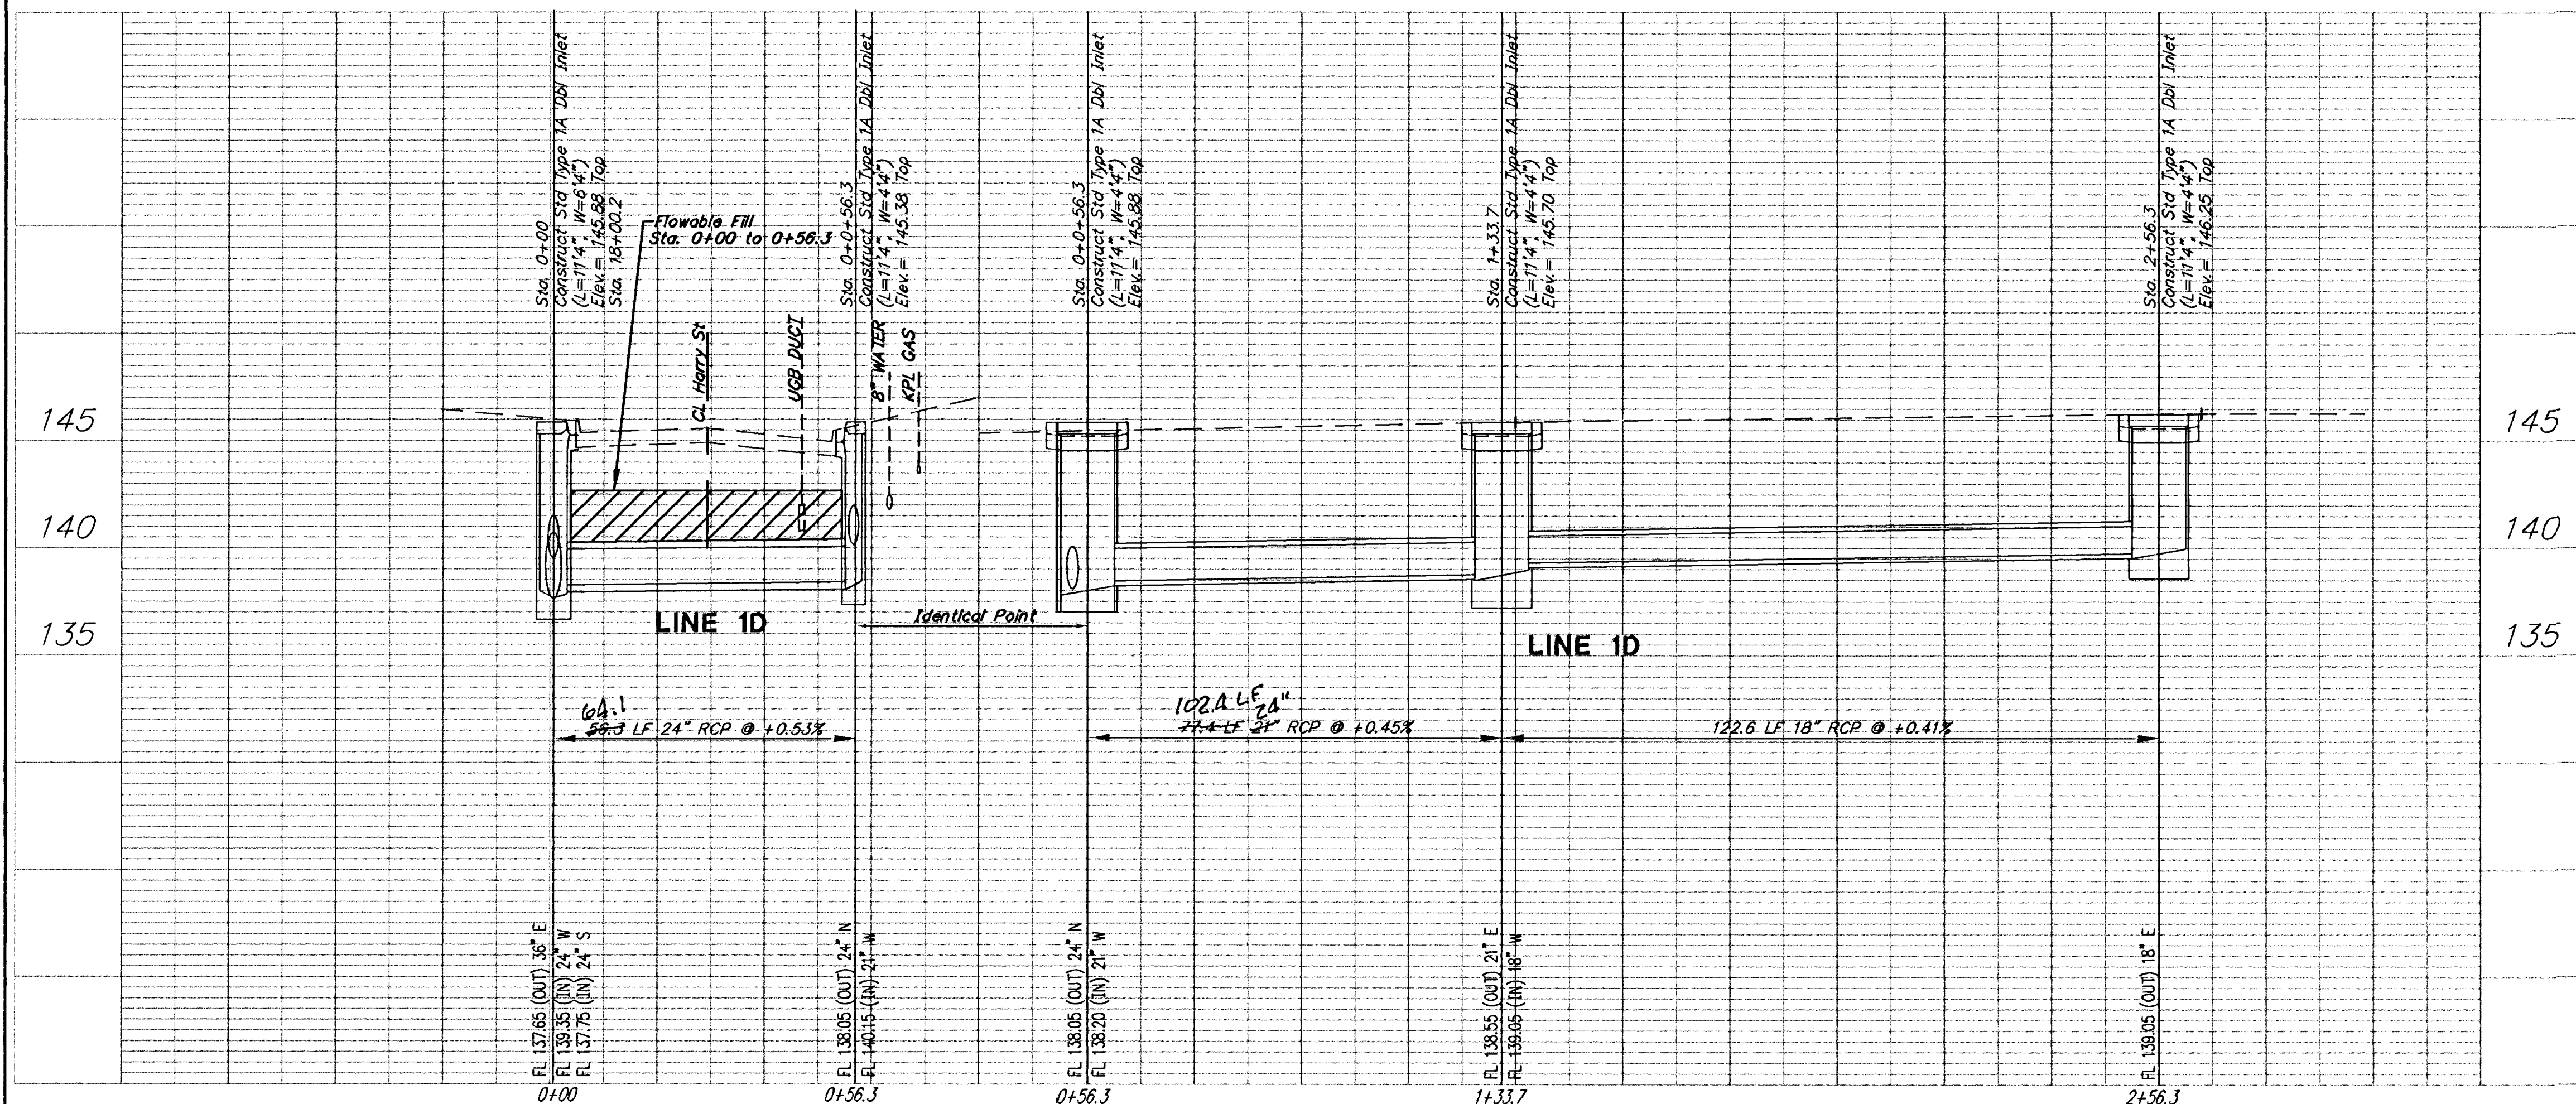
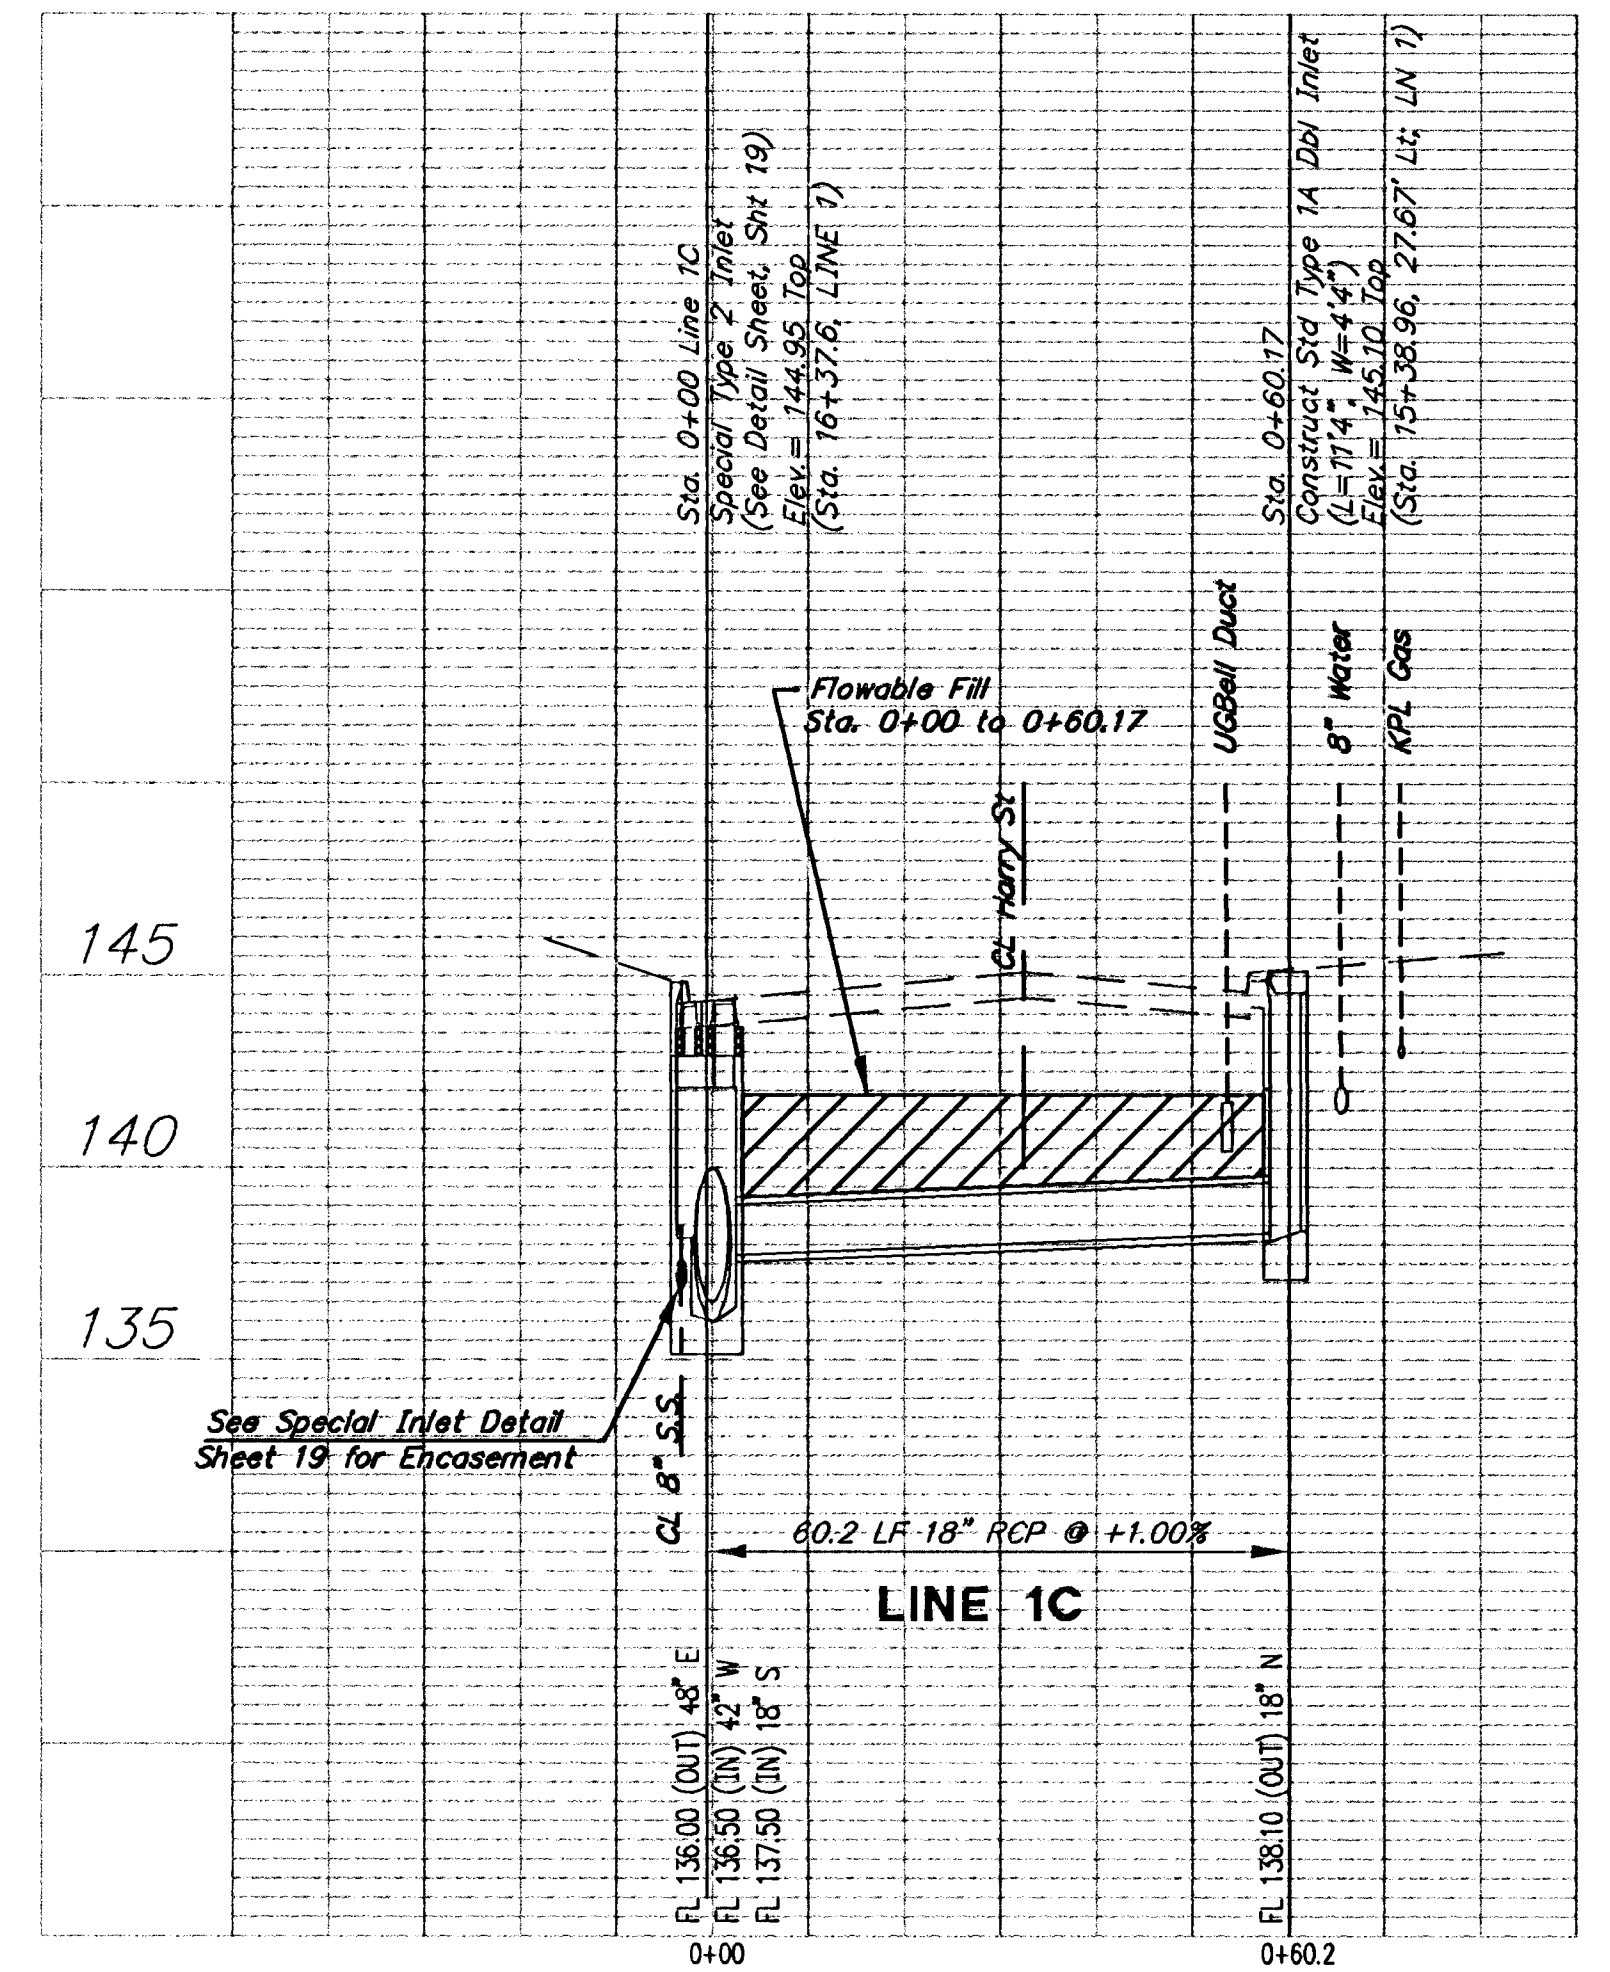
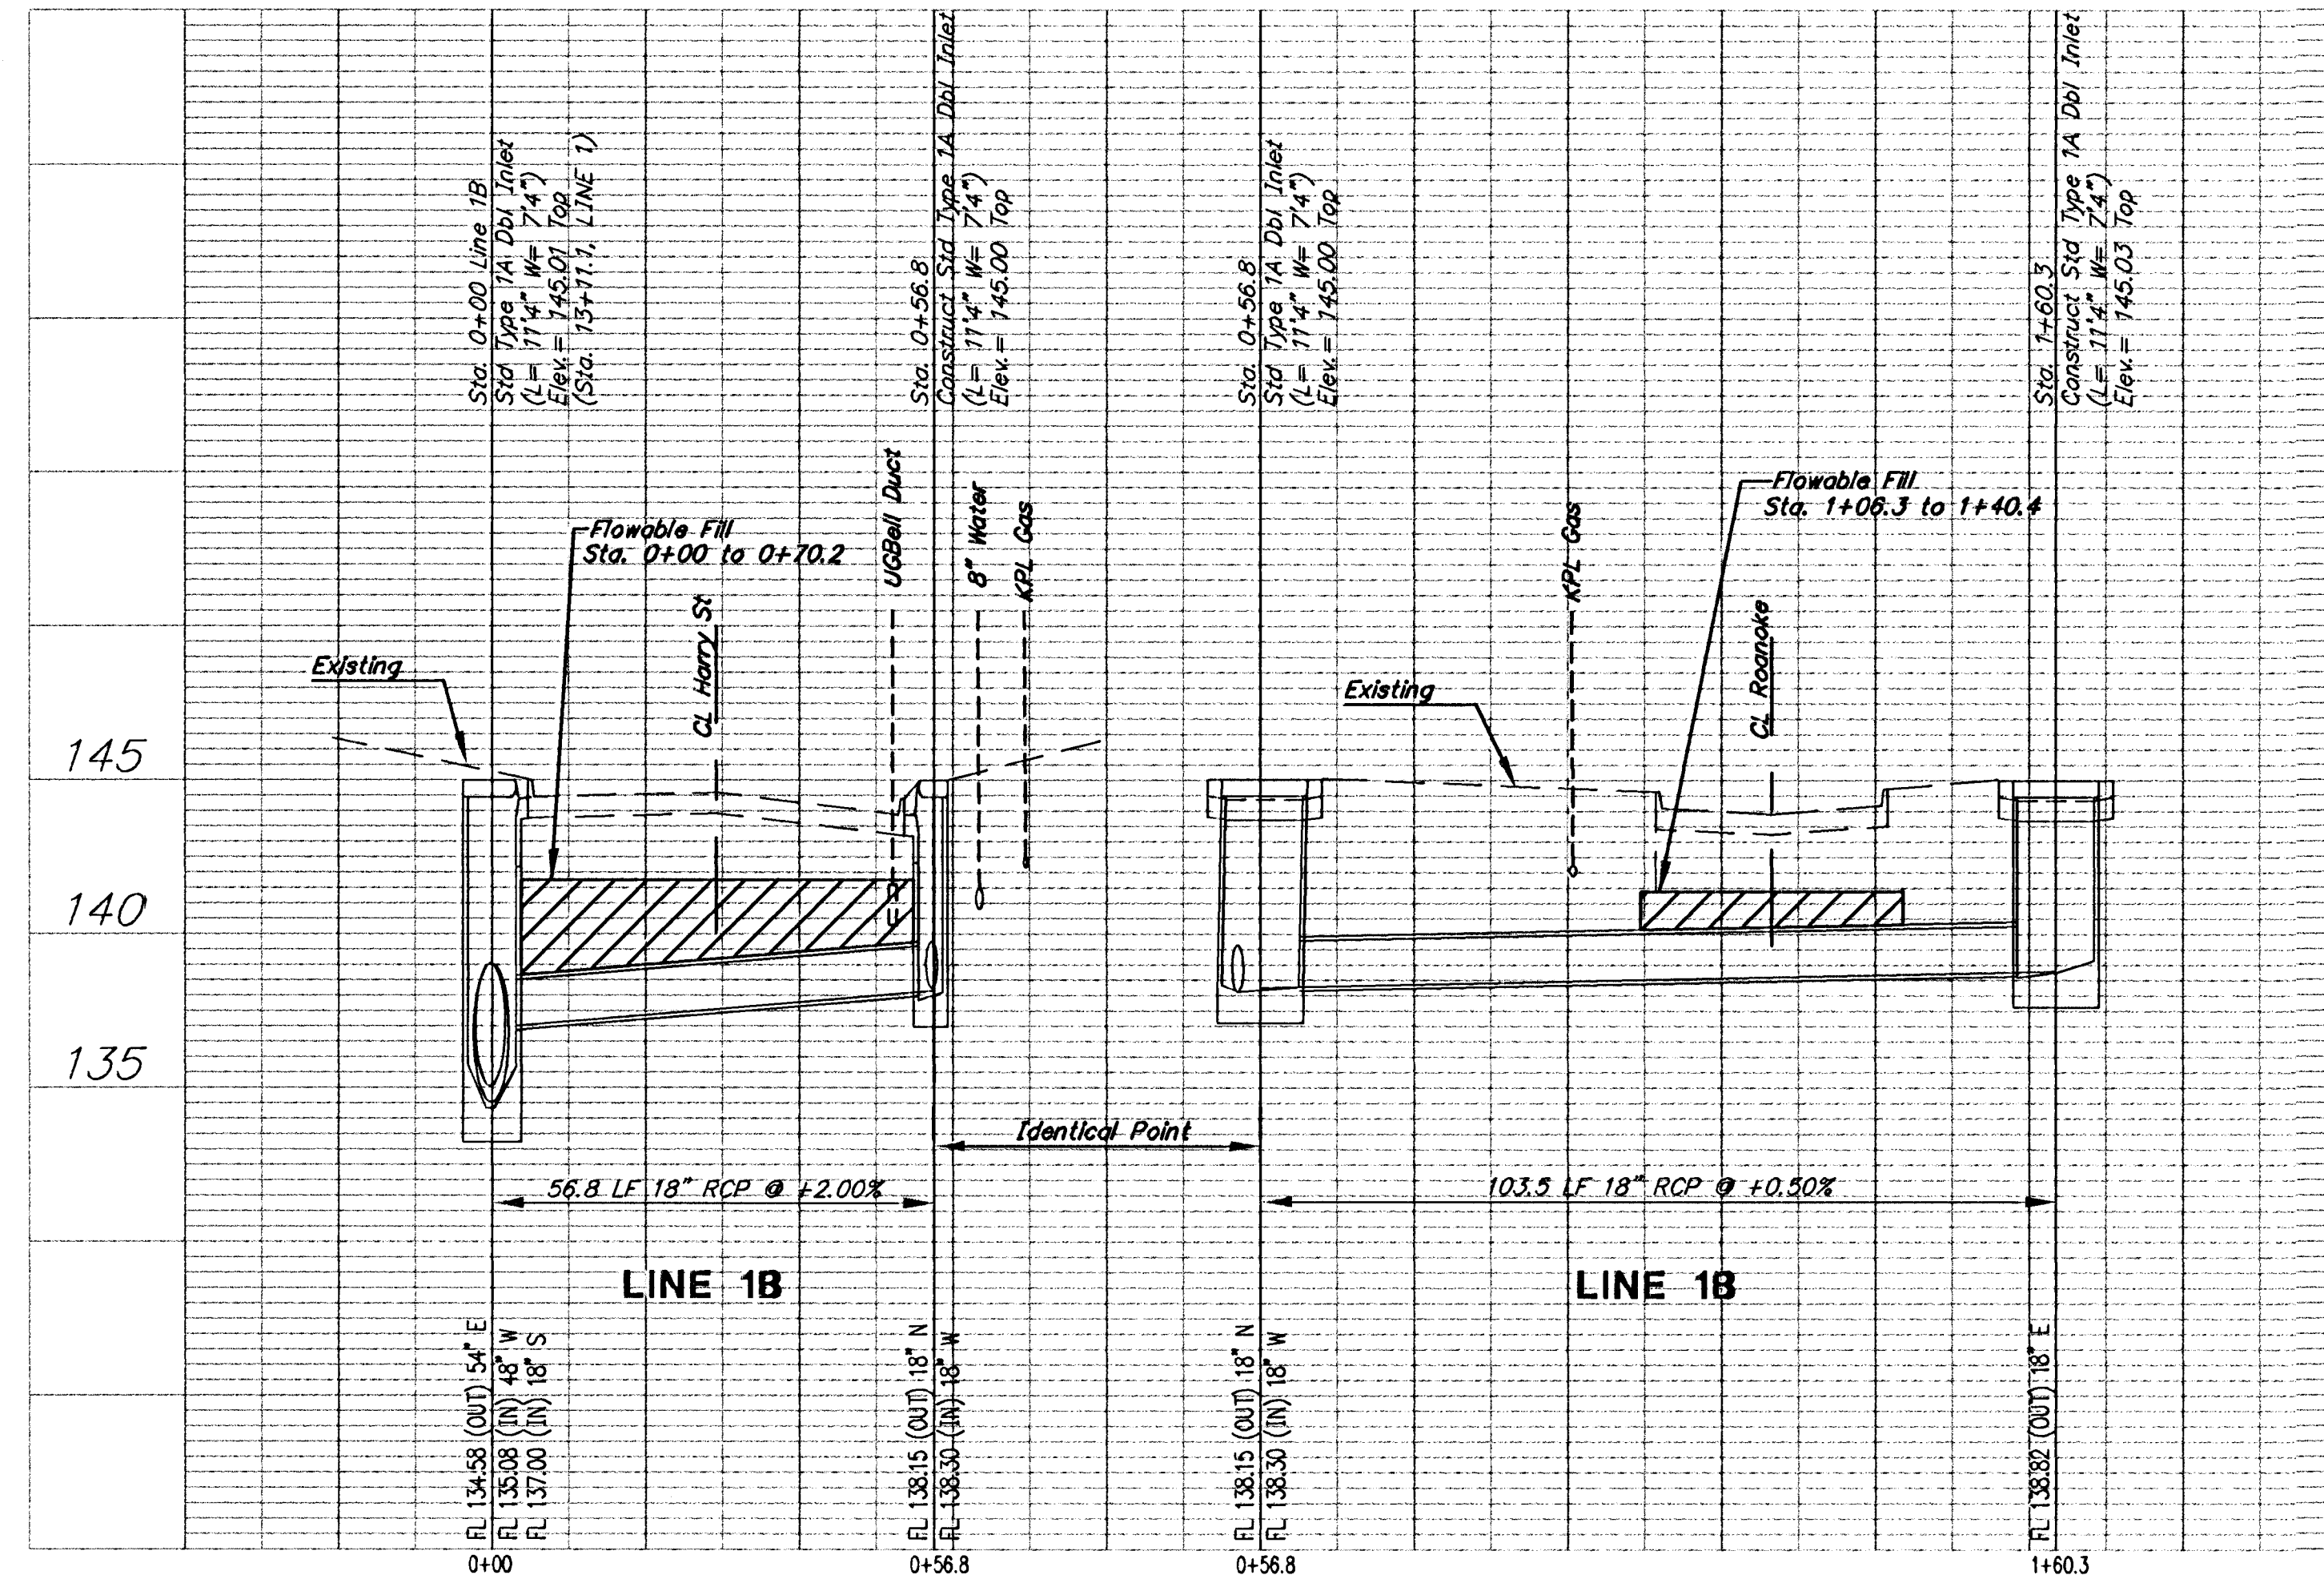


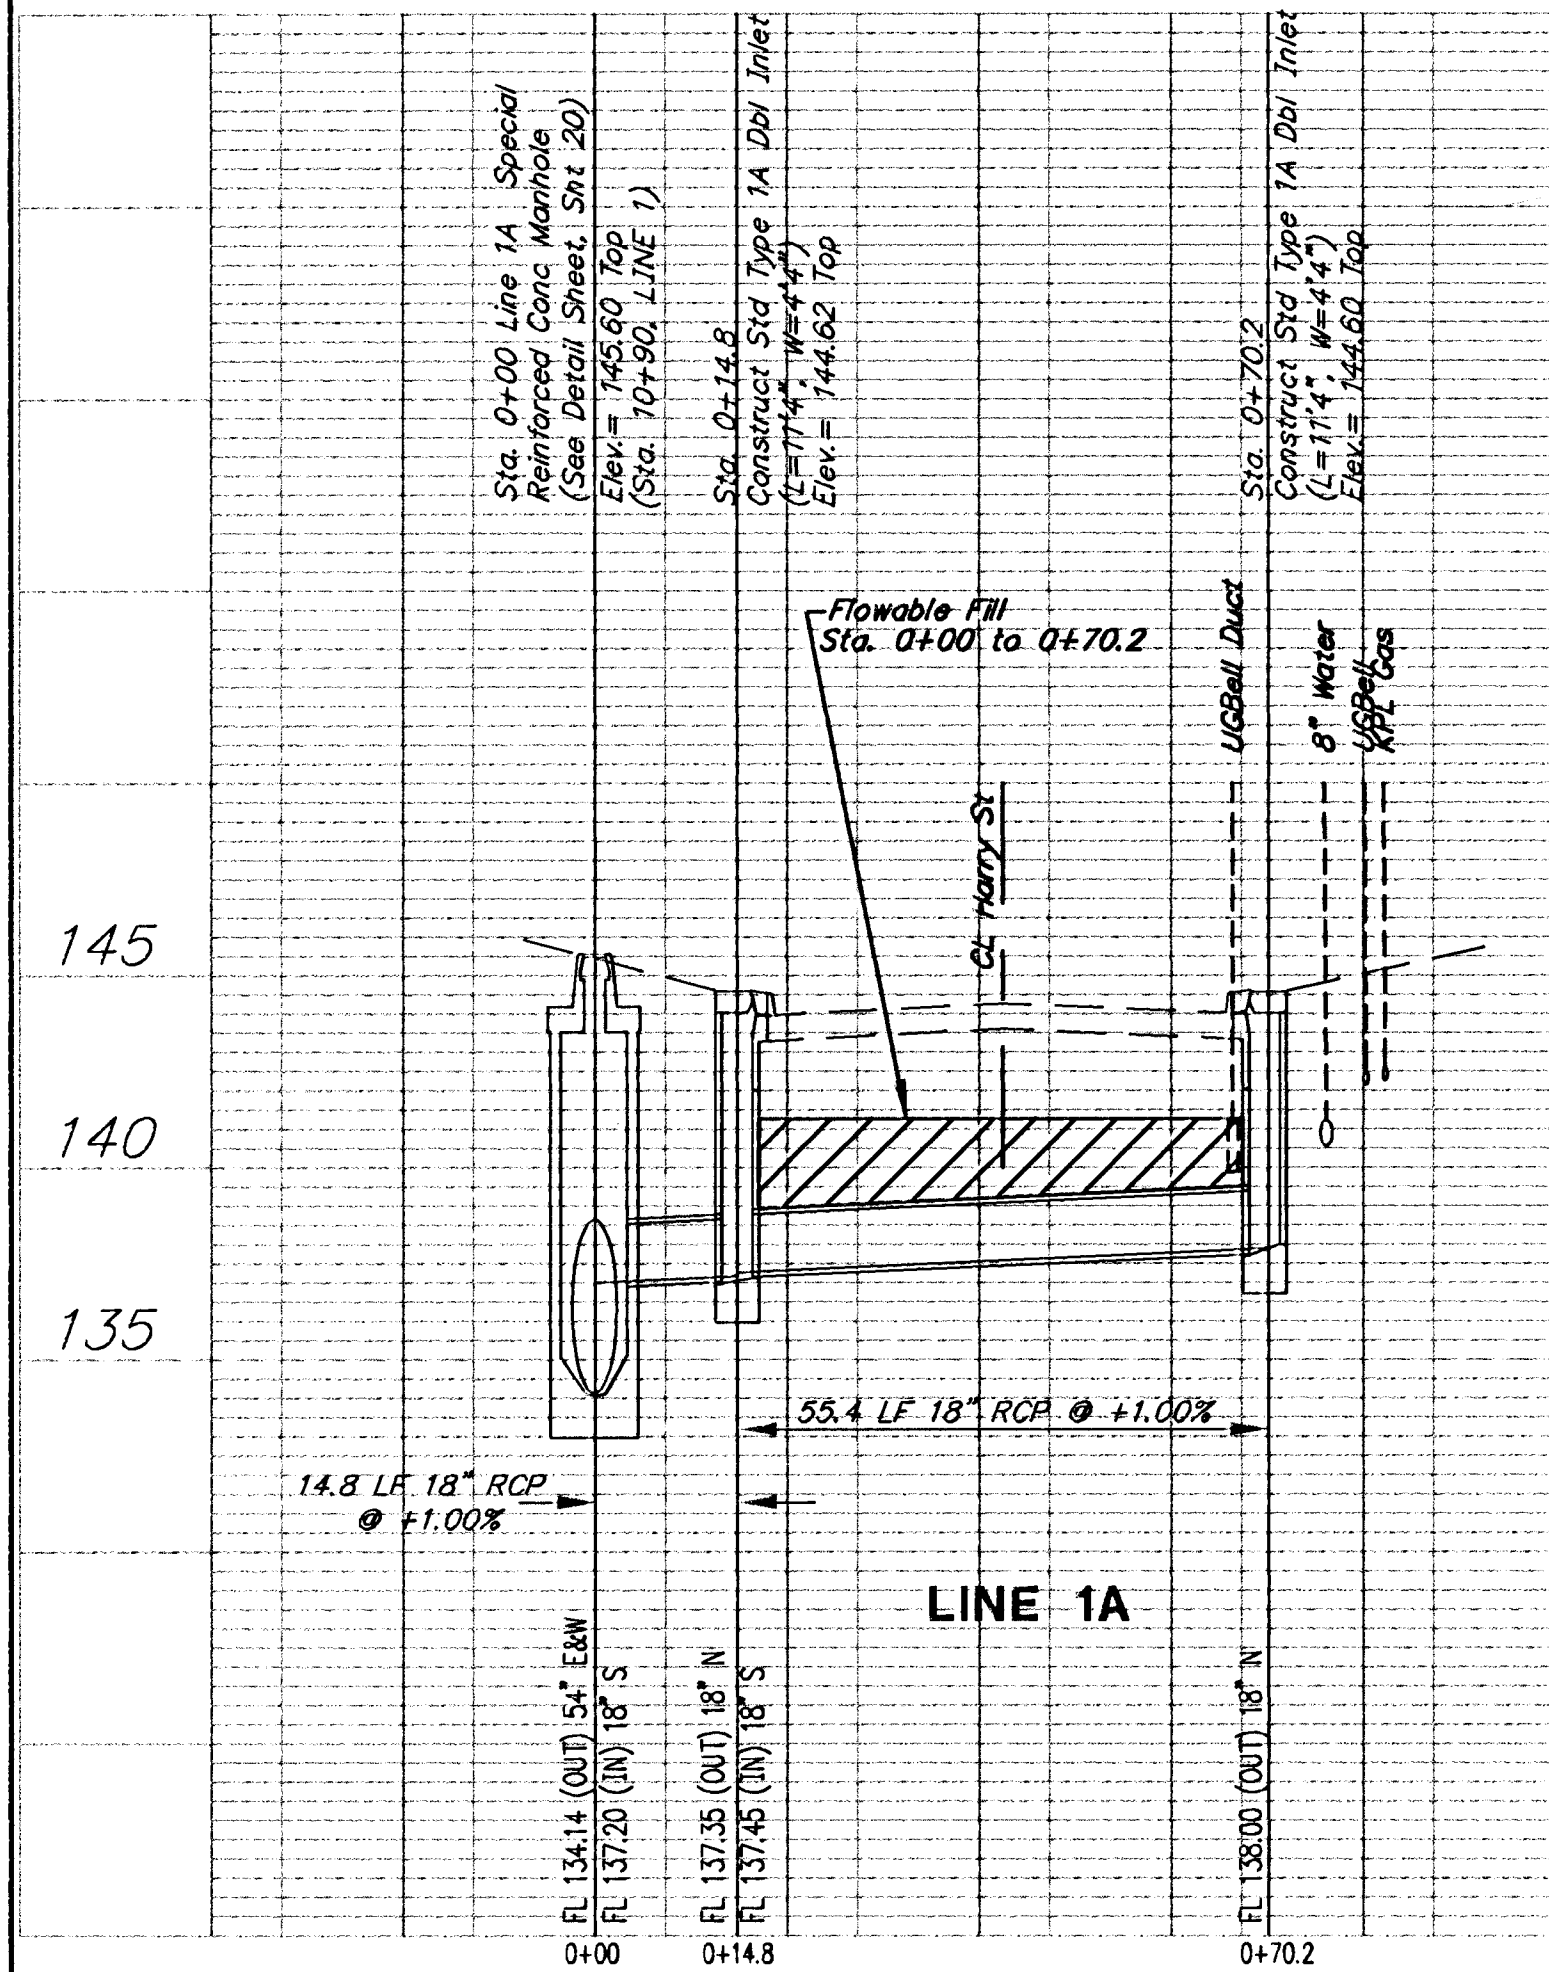

NOTE:
 Left = Right =
 North South
 SCALE
 1" = 20'-0" H.
 1" = 3'-0" V.

Revised Oct. 29, 1992

REVISED 8-23-95 JKB

Harry and Edgemoor Intersection Improvements

STORM SEWER LINES 1A, 1B, 1C, 1D

BAUGHMAN COMPANY P. A.
 ENGINEERING & SURVEYING
 316/262-7271 • 315 ELLIS • WICHITA, KANSAS 67211

SHEET 14 OF 38

HARRY CROSS