



# Loop Construction/Installation Details


## Typical Conventional Loop Installation

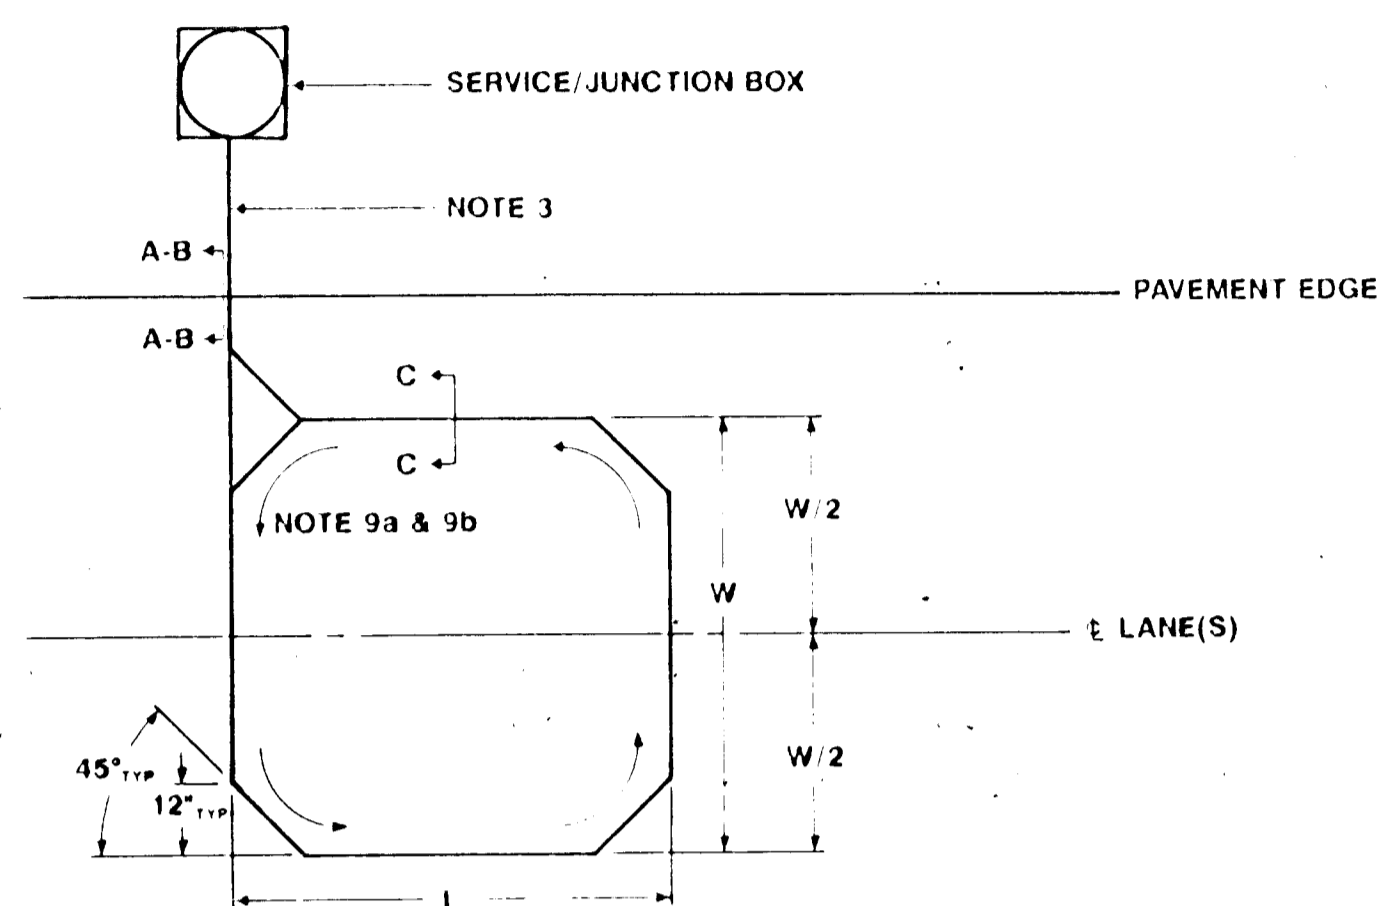


## Detail A - No Curb & Gutter

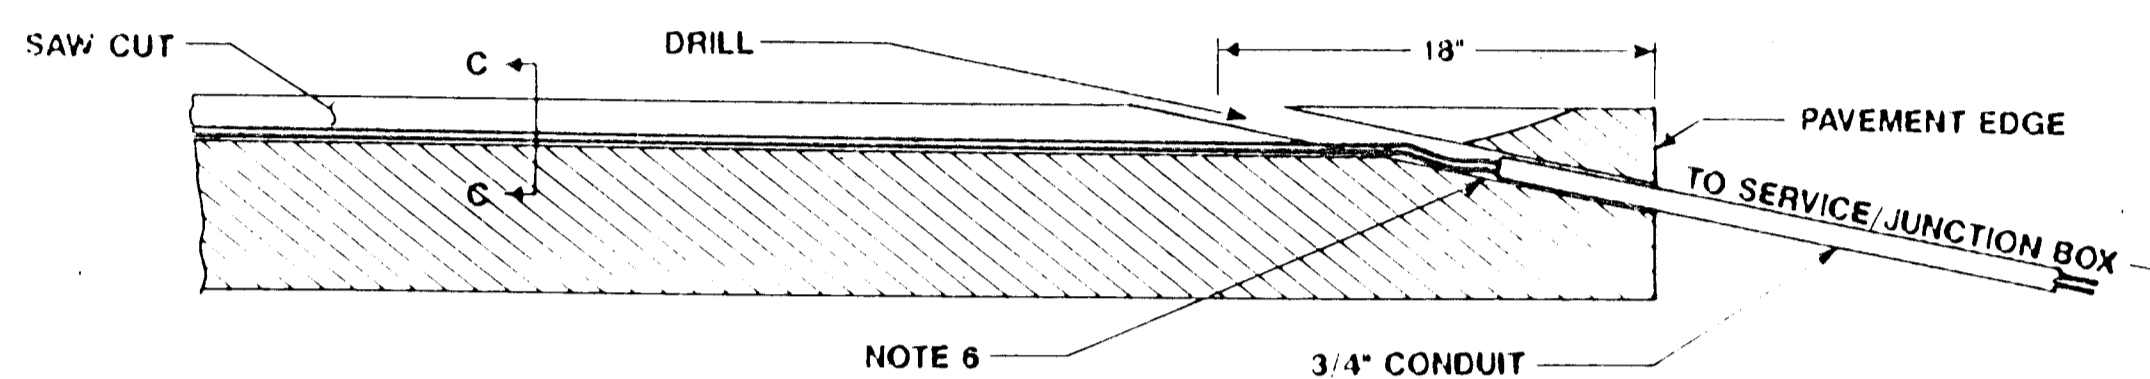


## Typical Quadrapole Loop Installation

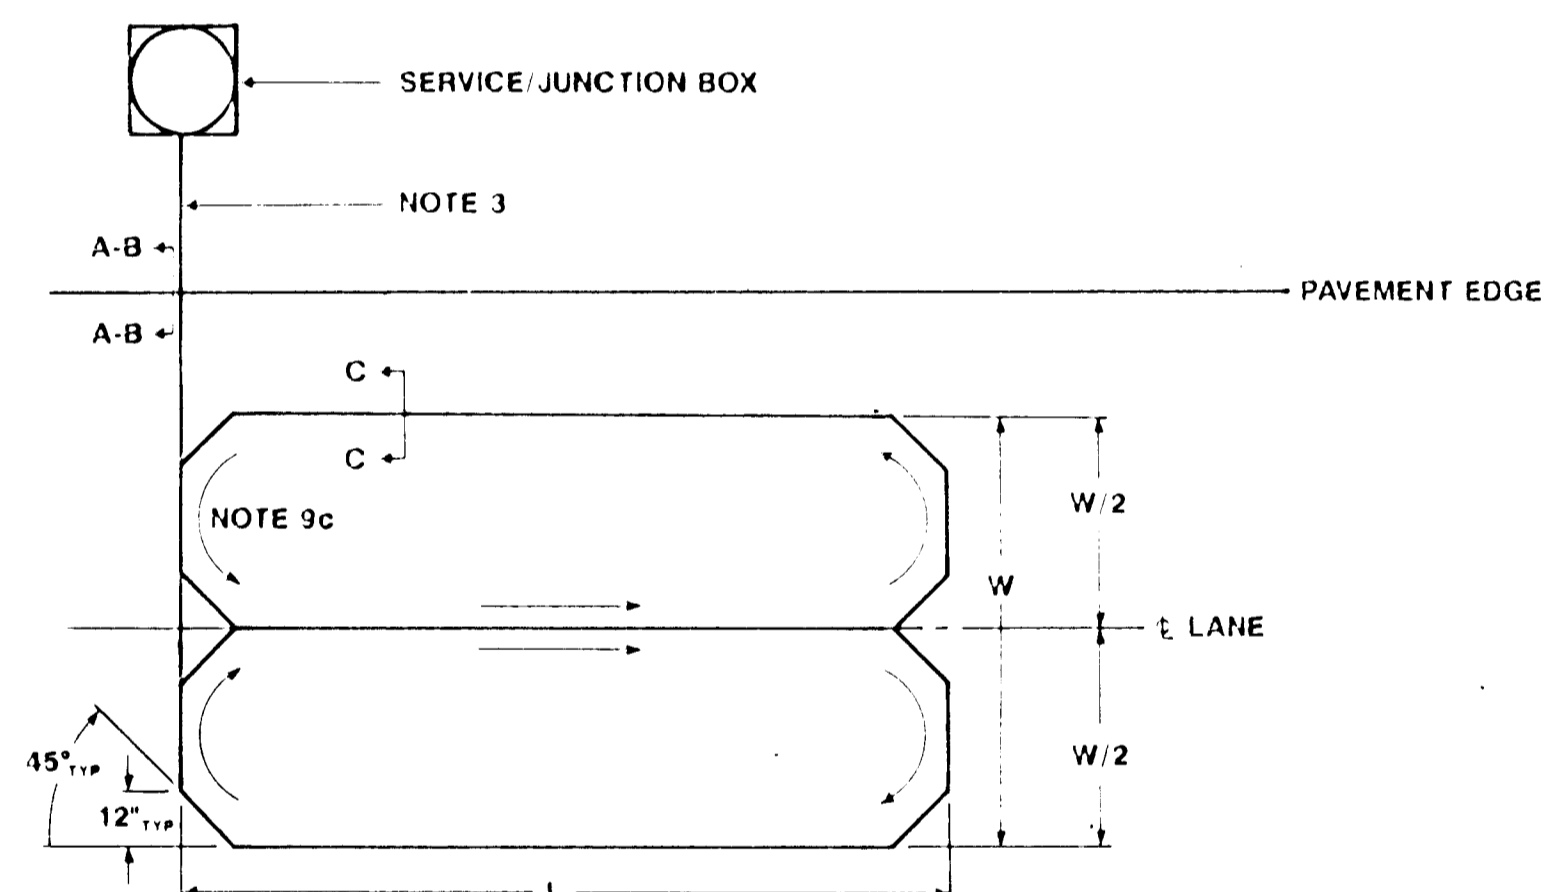


## Detail B - Full Curb & Gutter

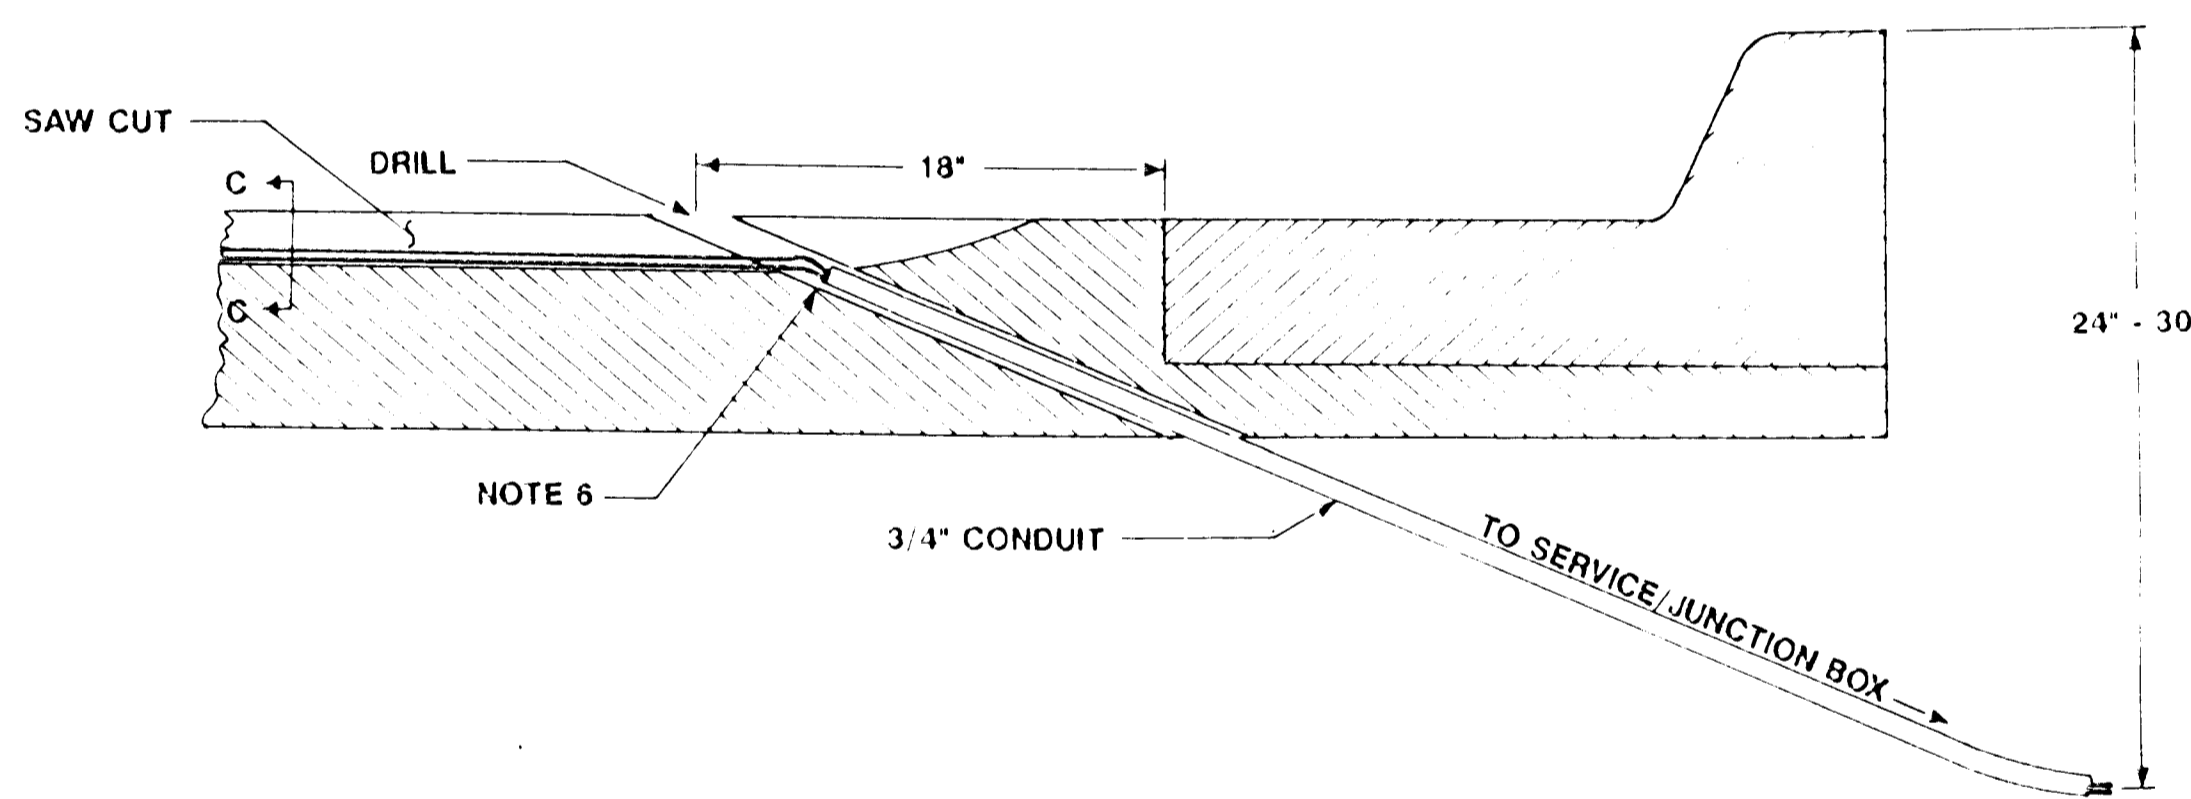


## Typical Microloop Installation

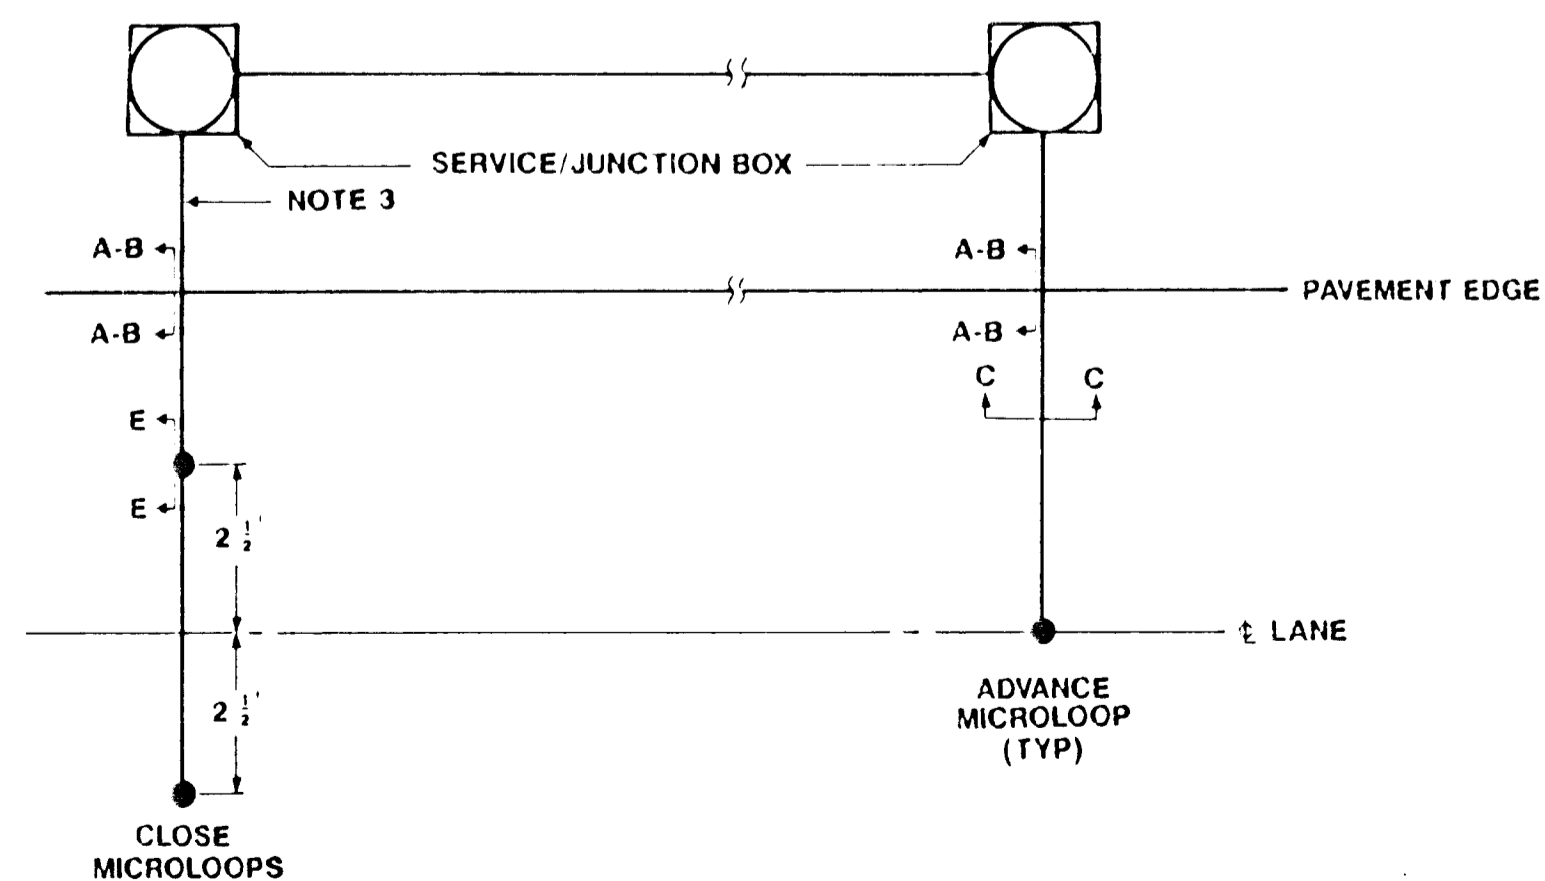

## Detail C - Saw Cut

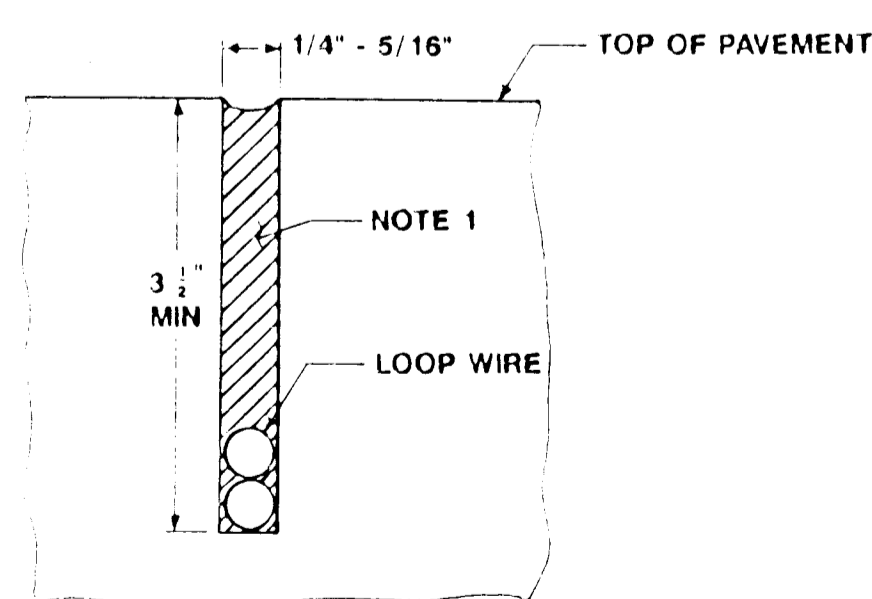

## Detail D - Pavement Joint Crossing

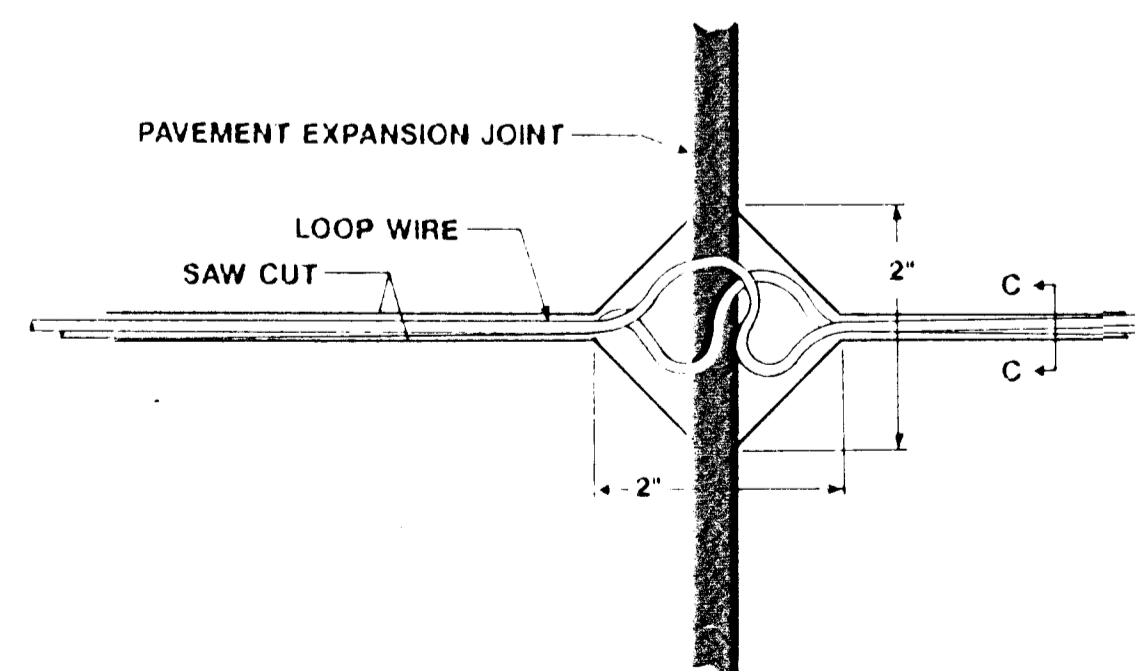


NOTE: The depth of area removed shall be the same as the saw cut depth and sealed in the same manner.

## NOTES:

1. Loop saw cut and top of microloop holes shall be filled with approved sealant to within 1/8" of pavement surface.
2. All loops shall be wound in the same direction.
3. Loop wire between the loop and the service/junction box shall be twisted 2 turns per foot.
4. No expansion joint in the pavement or curb & gutter shall be utilized in the placement of loop wire runs or conduit embedding.
5. The loop wire shall not pass through the curb & gutter or edge of pavement in any part of any drive approach and/or corner radius.
6. All conduit ends shall be sealed with duct seal to prevent loop sealant from entering conduit.
7. Loop feeder conduit shall be a minimum of 12" from any other loop feeder conduit.
8. Saw cuts running parallel with expansion joint or any other saw cut shall be a minimum of 12" apart.
9.
  - a. Loops 25' or less - 4 turns
  - b. Loops over 25' - 3 turns
  - c. Quadrapole loops - 2-1-2 turns
10. The loop wire shall have 2" slack at all crossings of pavement joints to allow for expansion/contraction of pavement. - Detail D.

## Detail E - Microloop Installation

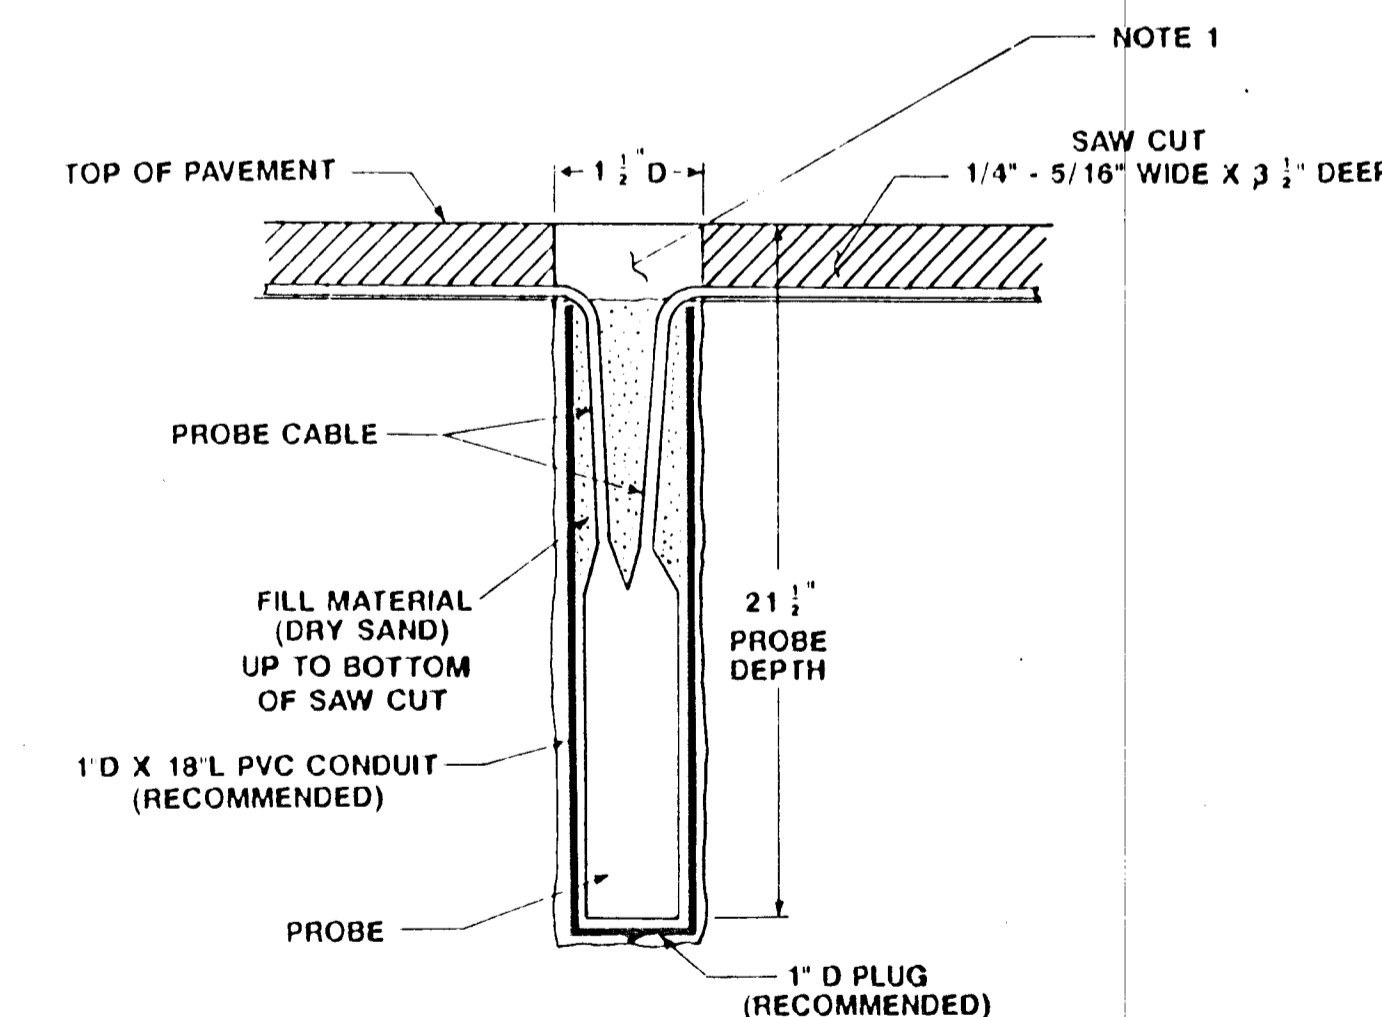

DATE	COMMENTS	INT.

PROJECT DESCRIPTION		
<b>LOOP DETECTOR CONSTRUCTION &amp; INSTALLATION DETAILS</b>		
PROJECT NUMBER 468-82138 & 472-82668		
SCALE: NONE	APPROVED BY	DATE: APR. '93
DRAWN BY: JL		REVISED:
CITY OF WICHITA DEPARTMENT OF PUBLIC WORKS		
TRAFFIC ENGINEERING SECTION		SH 28 OF 38