



FHWA REGION NO.	STATE	PROJECT NUMBER	FISCAL YEAR	SHEET NUMBER	TOTAL SHEETS
7	KANSAS	STP-N012 (701)	1999	46	90



DATE	
BY	
REFERENCES NOTED	
REFERENCES CHECKED	

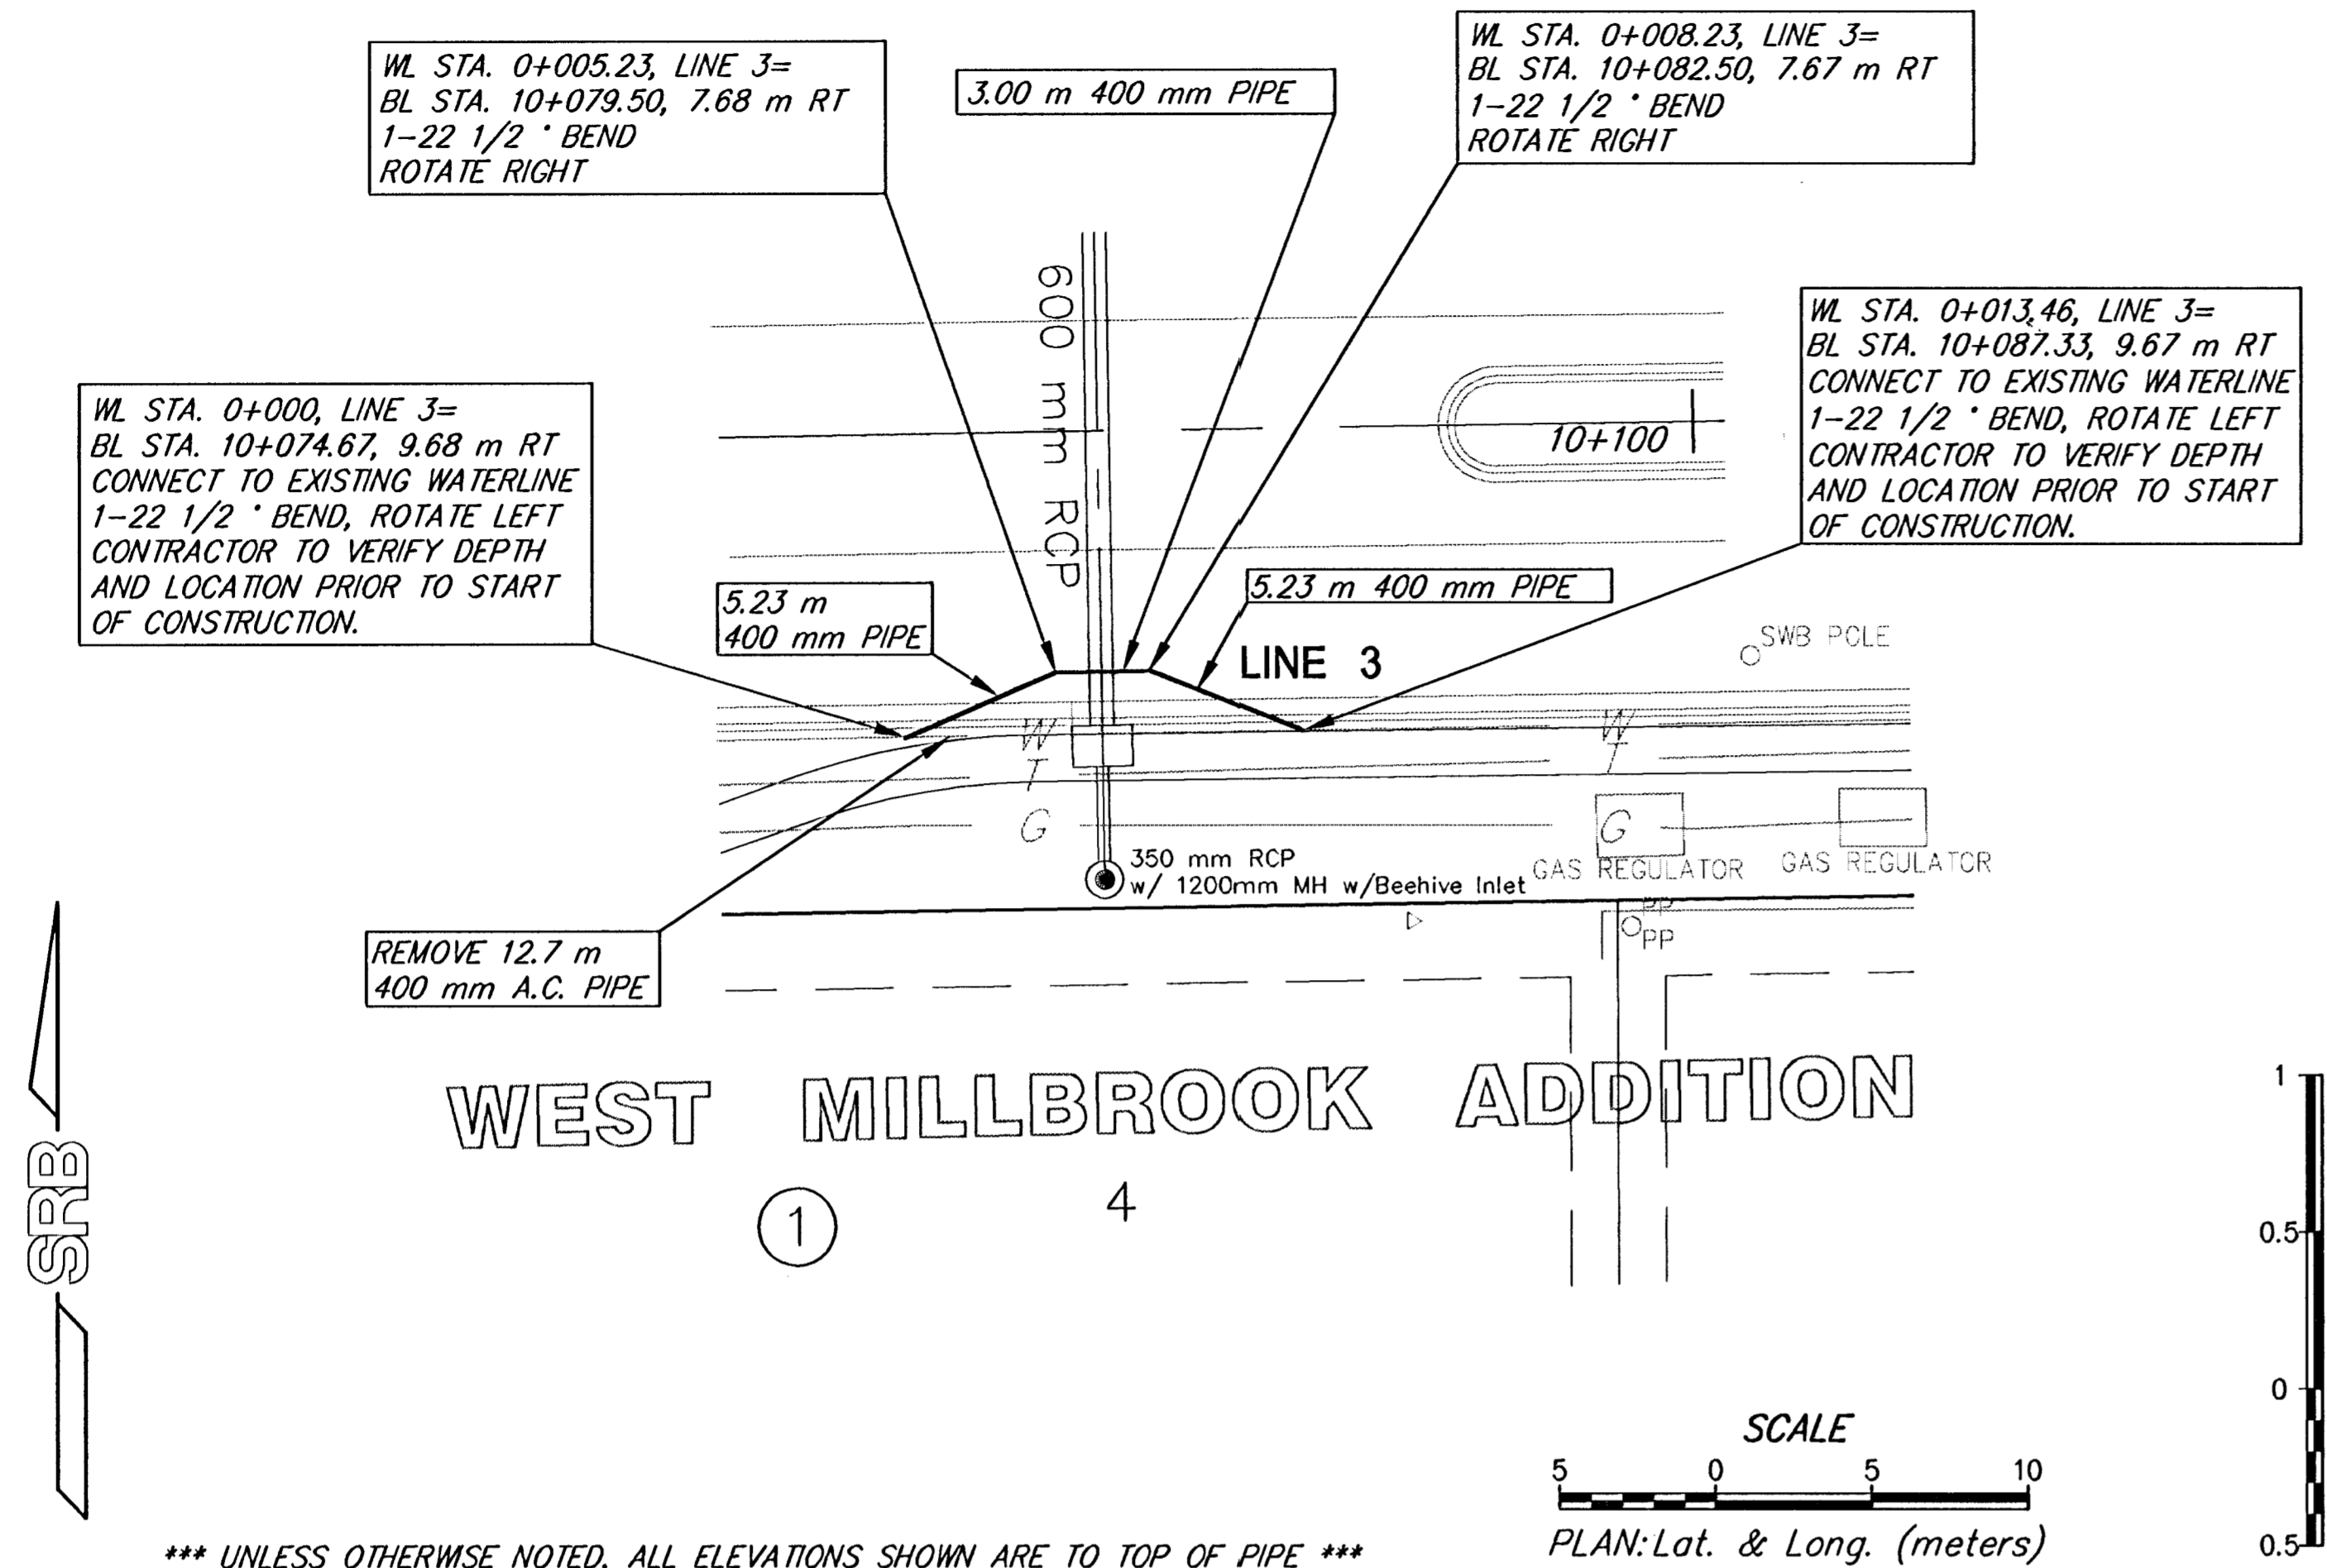

\*\*\* UNLESS OTHERWISE NOTED, ALL ELEVATIONS SHOWN ARE TO TOP OF PIPE \*\*\*

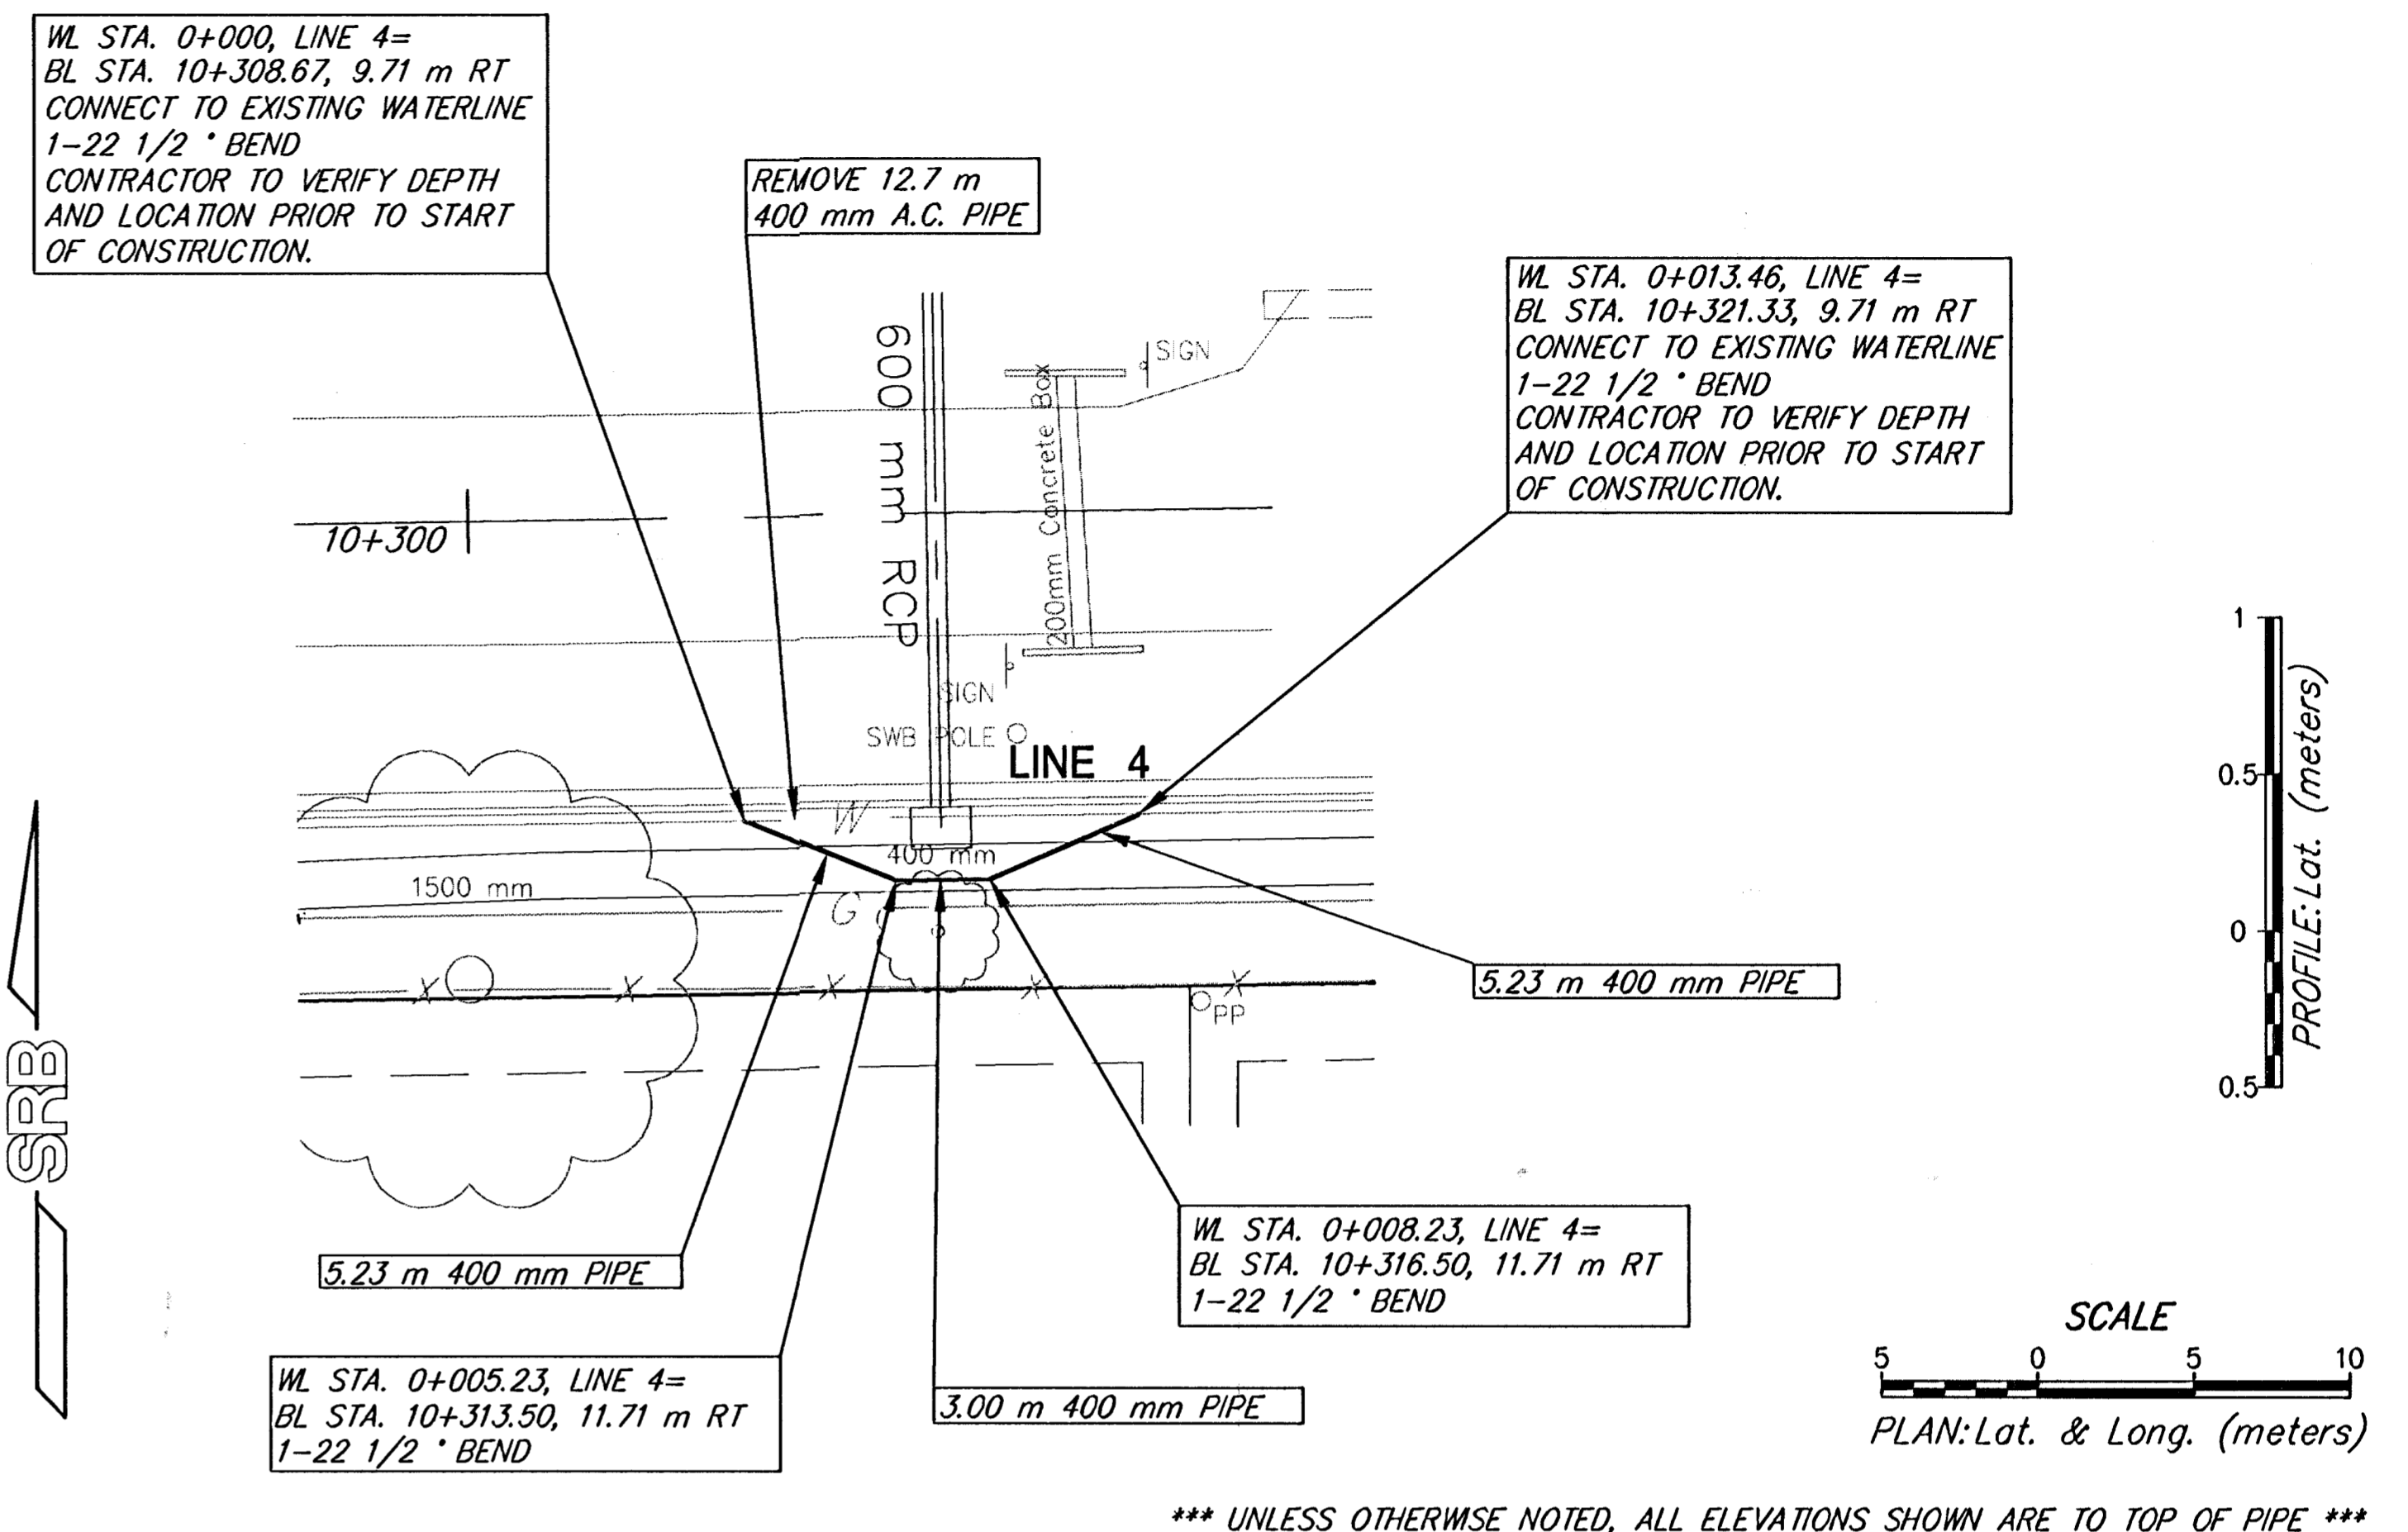

\*\*\* UNLESS OTHERWISE NOTED, ALL ELEVATIONS SHOWN ARE TO TOP OF PIPE \*\*\*

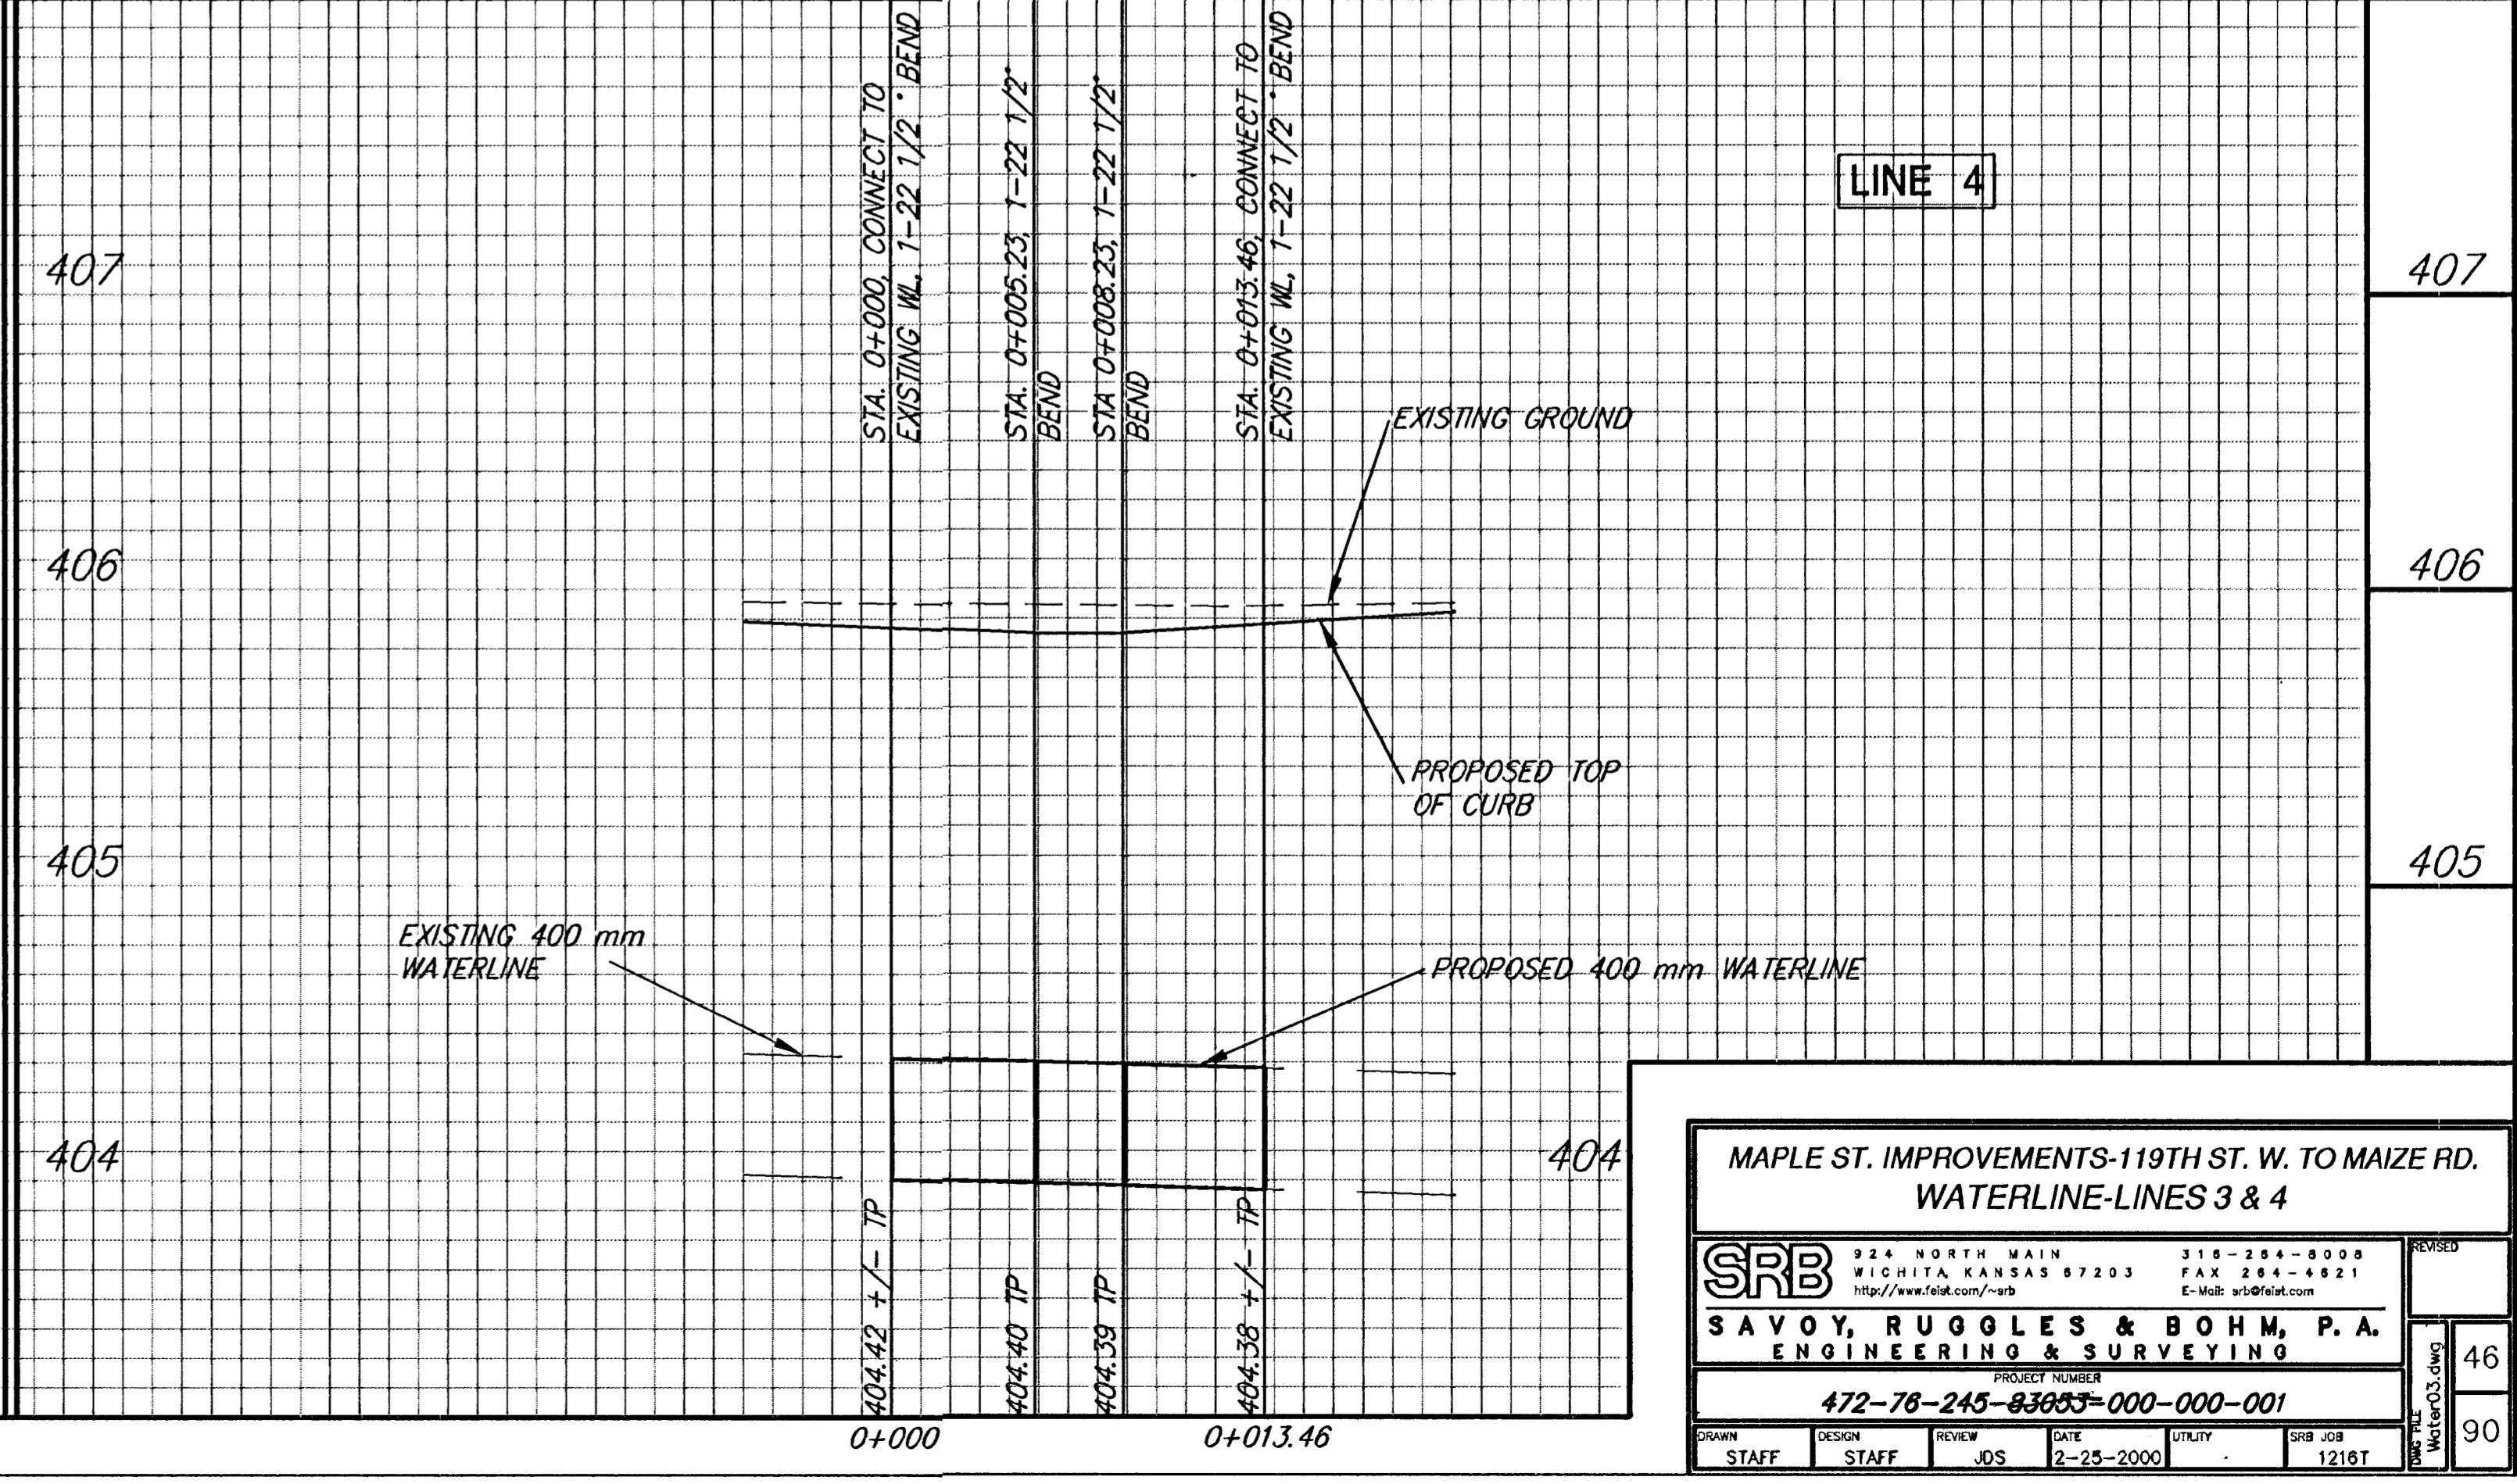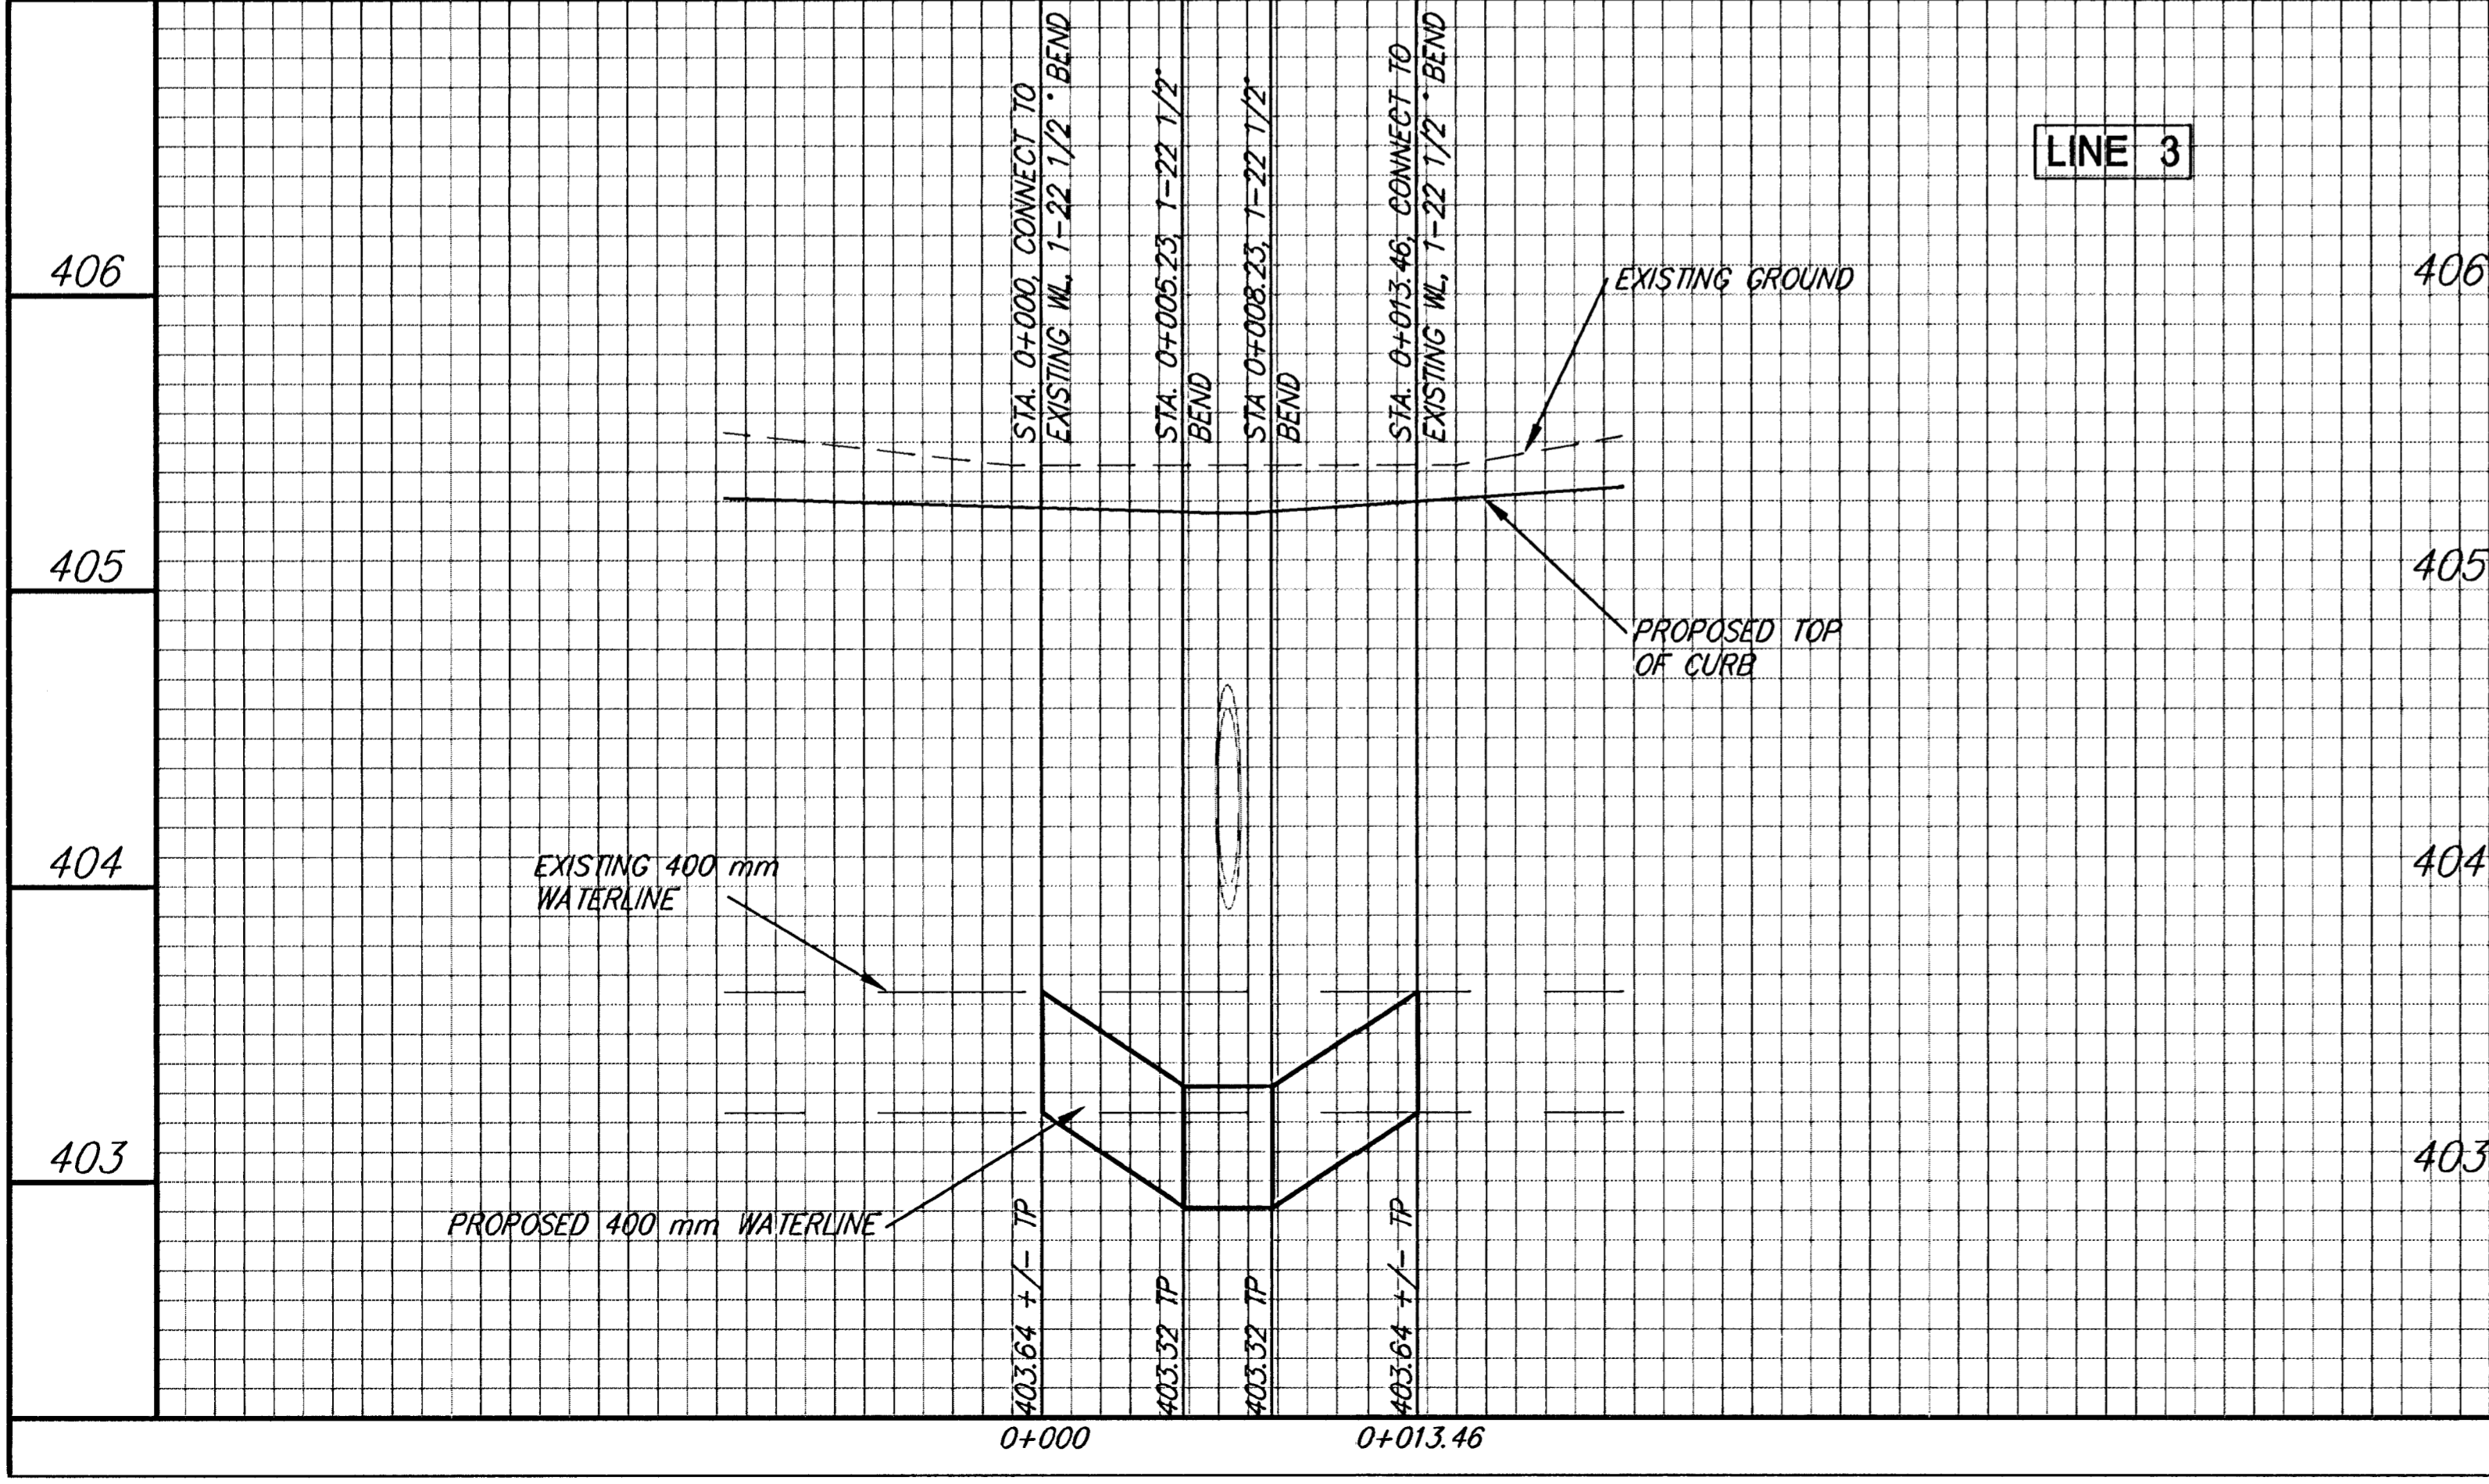

MAPLE ST. IMPROVEMENTS-119TH ST. W. TO MAIZE RD. WATERLINE-LINES 3 & 4

**SRB** 924 NORTH MAIN 318-284-8000  
 WICHITA, KANSAS 67203 FAX 318-284-4921  
<http://www.srb.com/~srb> E-Mail: [srb@srb.com](mailto:srb@srb.com)

SAVOY, RUGGLES & BOHM, P.A.  
 ENGINEERING & SURVEYING

PROJECT NUMBER: 472-78-245-83853-000-000-001

DATE: 12-25-2000

DESIGN: STAFF REVIEW: JUS UTILITY: SRB JOB SHEET: 1218T

46  
90