

ALLEY IMPROVEMENTS

OLD TOWN ALLEY


ALLEY N. OF DOUGLAS - Mead to Rock Island

PROJ. NO. 472-82133

INDEX NO. 705723

CITY OF WICHITA, KANSAS

M. E. LINDEBAK - CITY ENGINEER

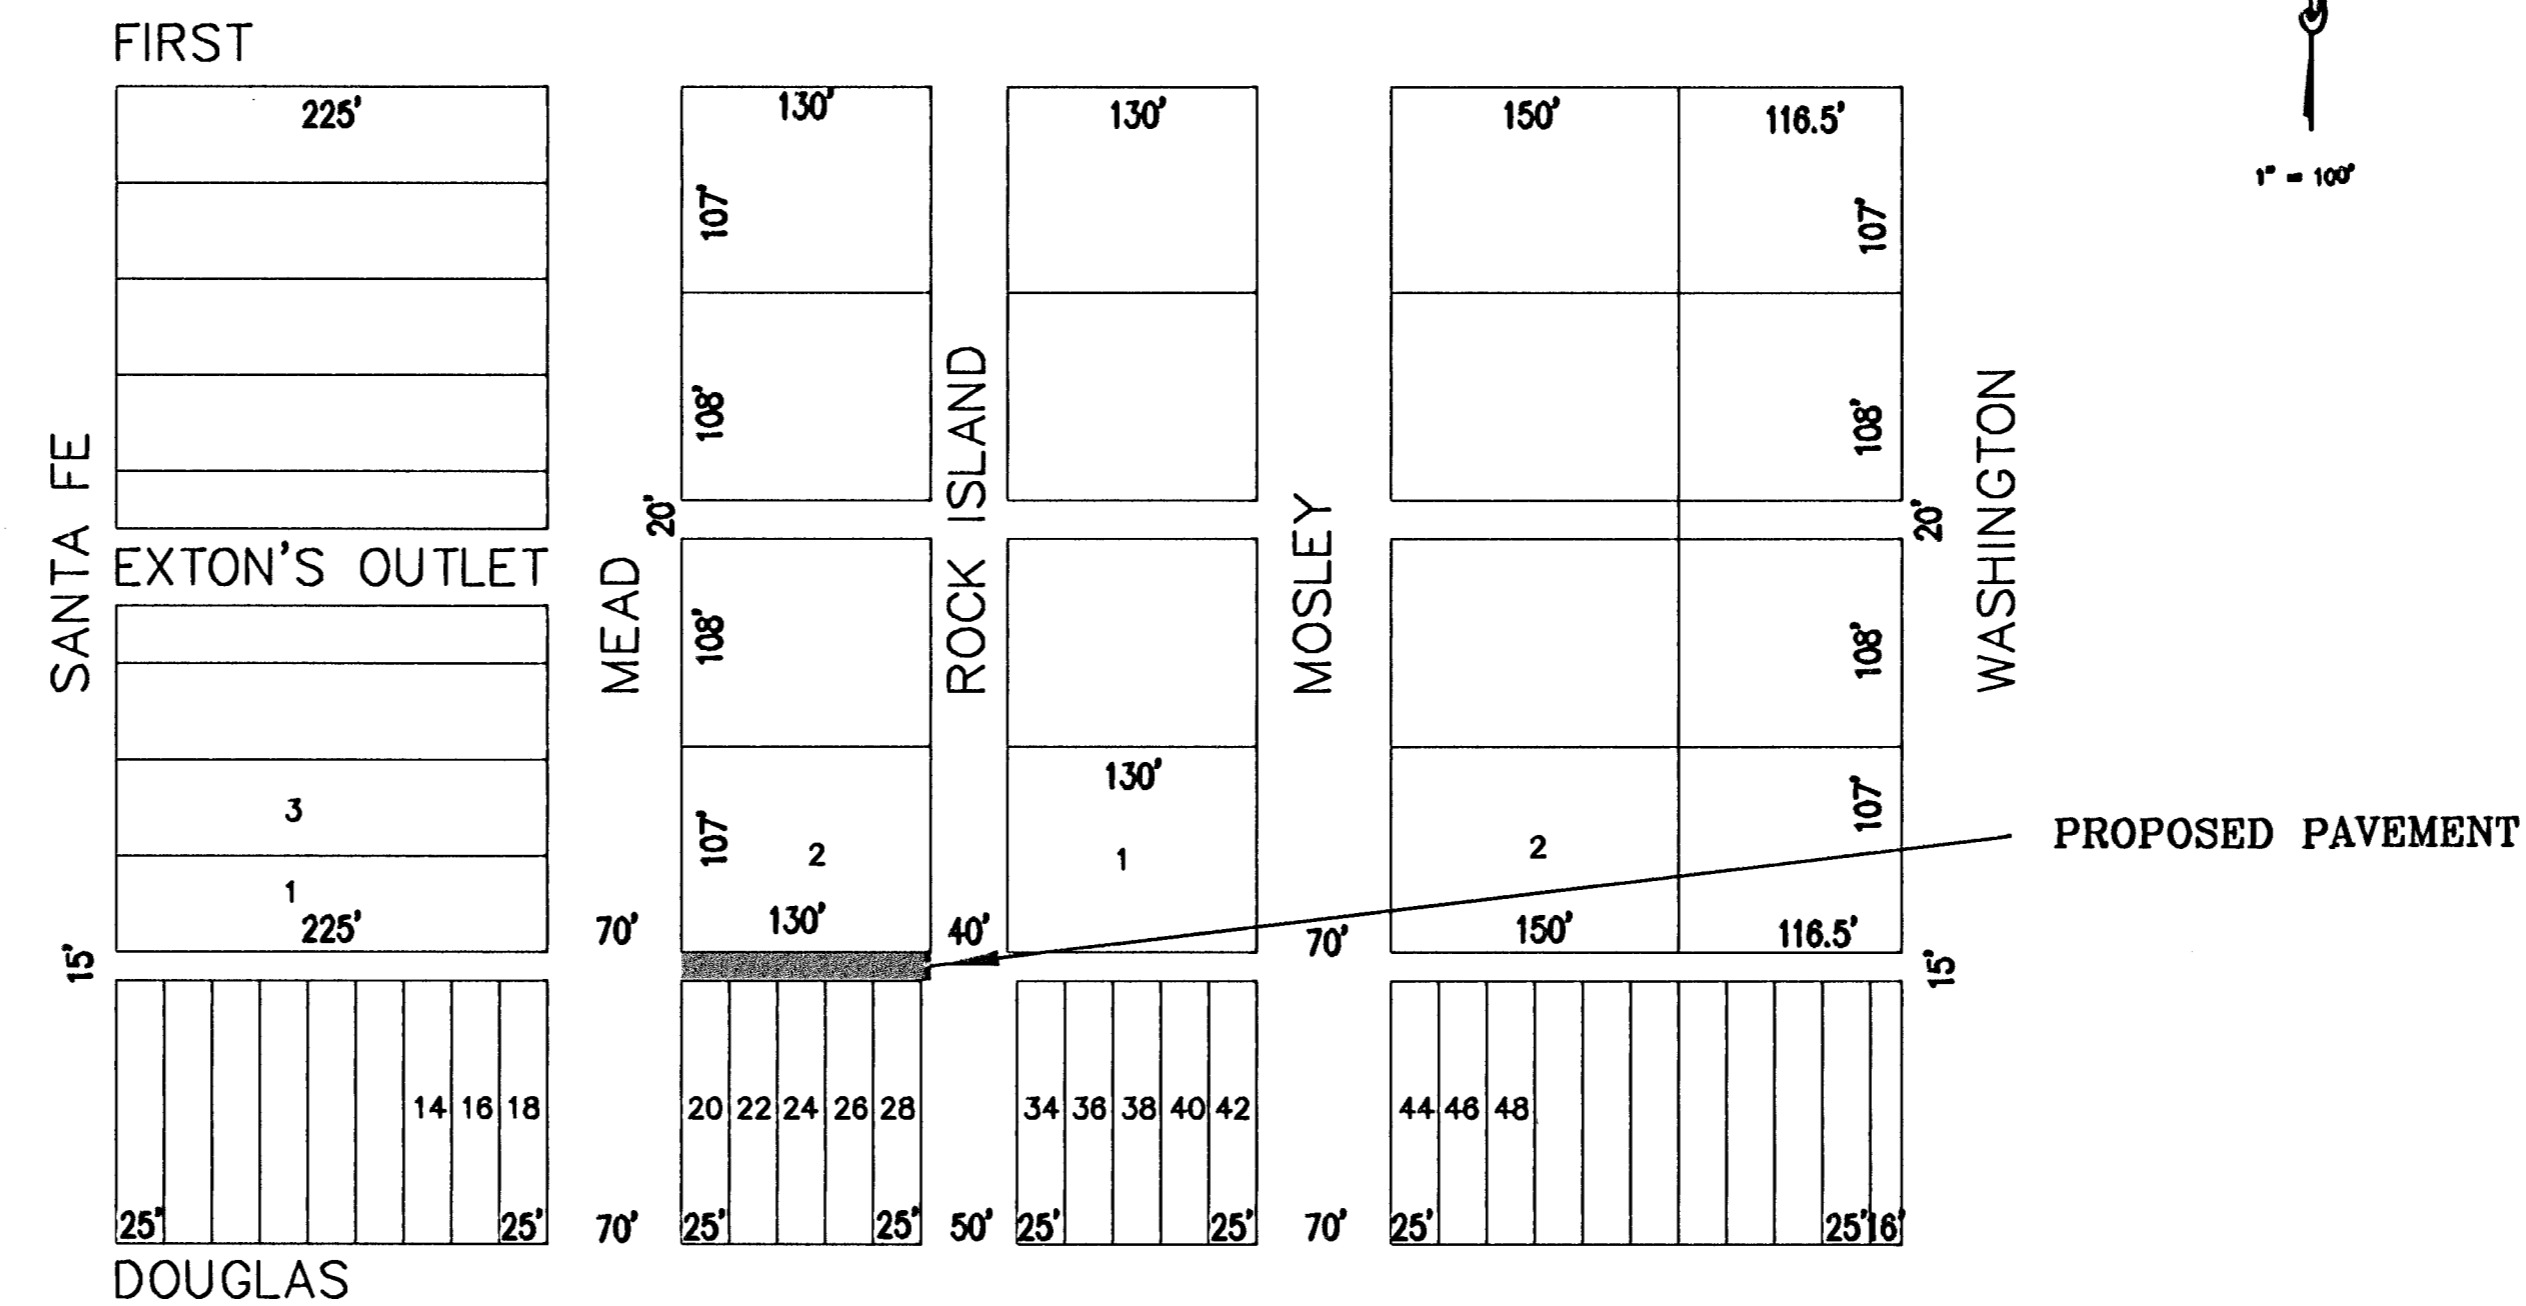

INDEX OF SHEETS

SHEET	1	-	TITLE SHEET
SHEET	2	-	GENERAL NOTES
SHEET	3	-	PAVEMENT PLAN/DETAILS
SHEET	4	-	LIGHTING PLAN/DETAILS