




PROJECT NO.	YEAR	SHEET NO.	TOTAL SHEETS
618-34	1998	4	169

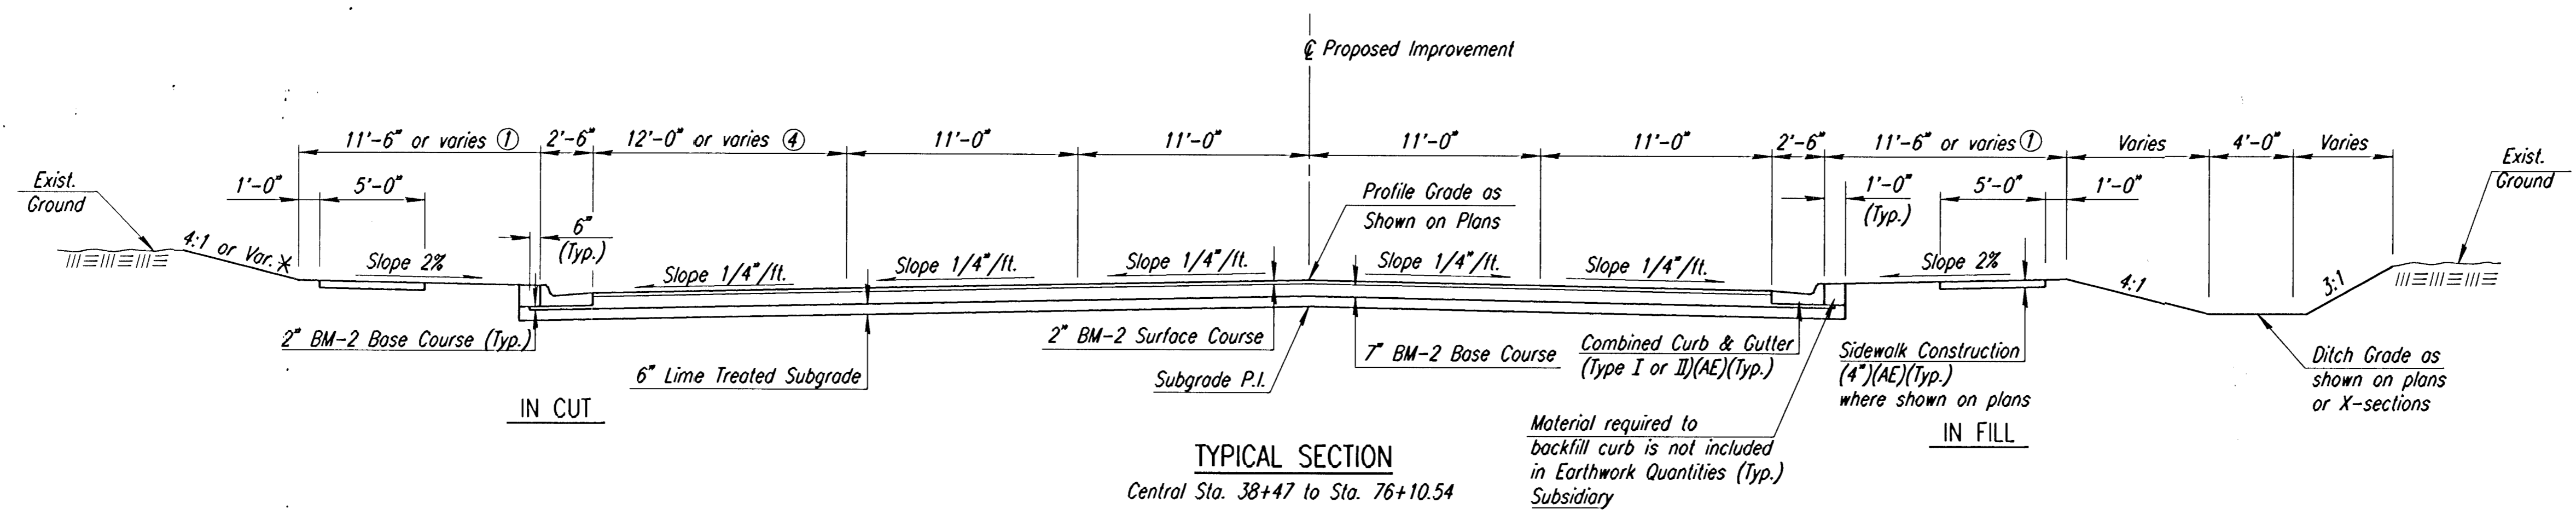


TYPICAL SECTION
Central Sta. 38+47 to Sta. 76+10.54

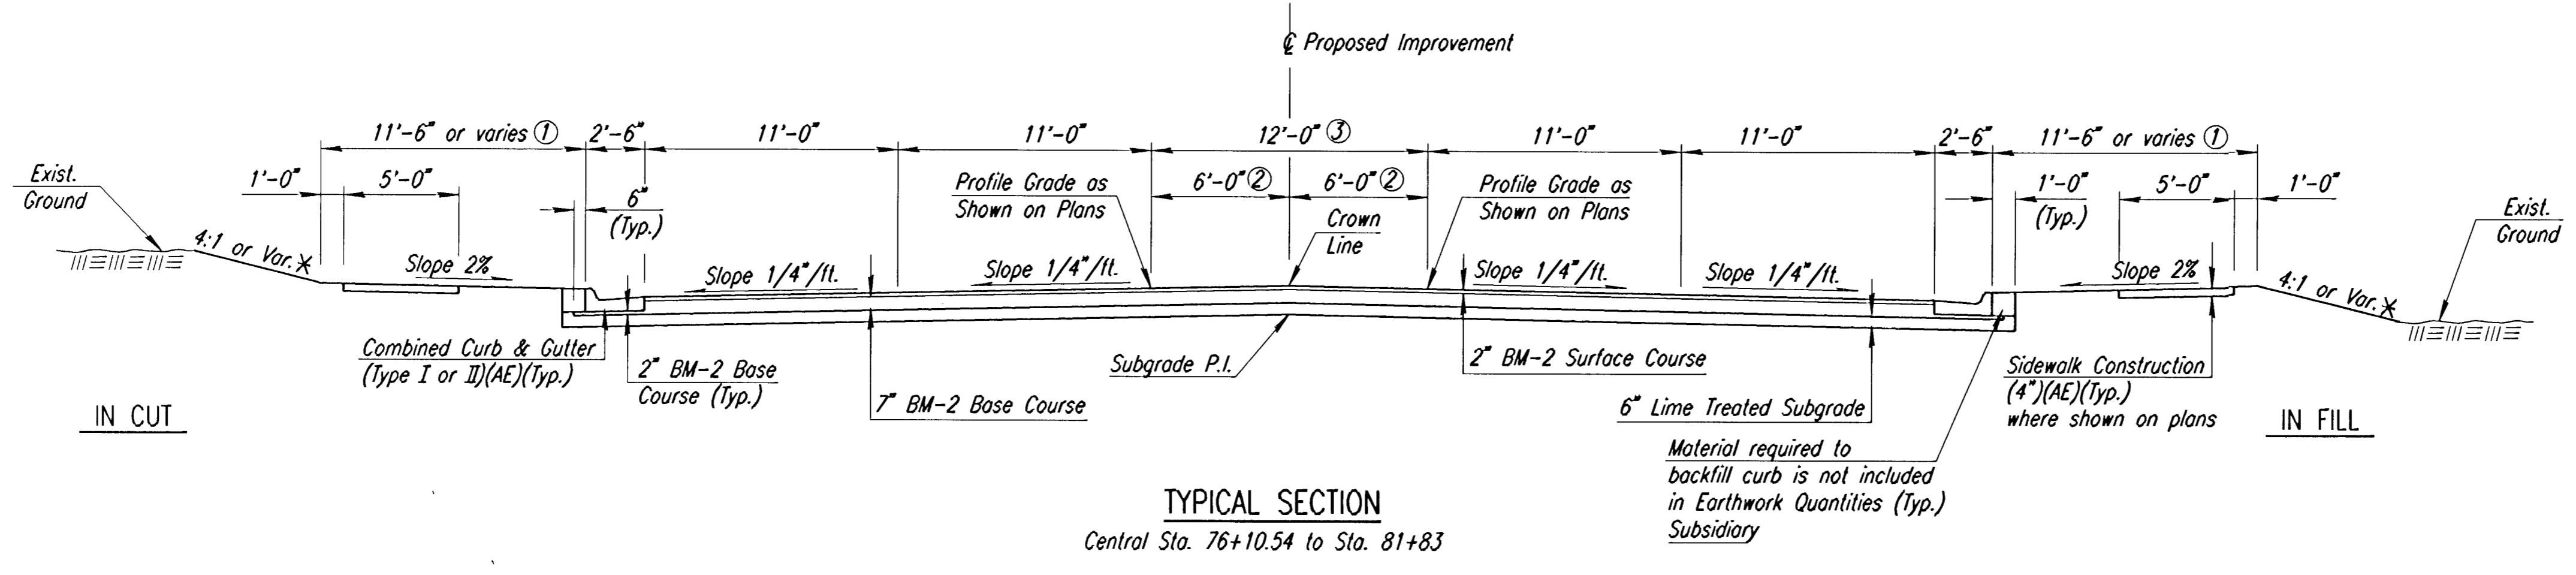

TYPICAL SECTION
Central Sta. 76+10.54 to Sta. 81+83

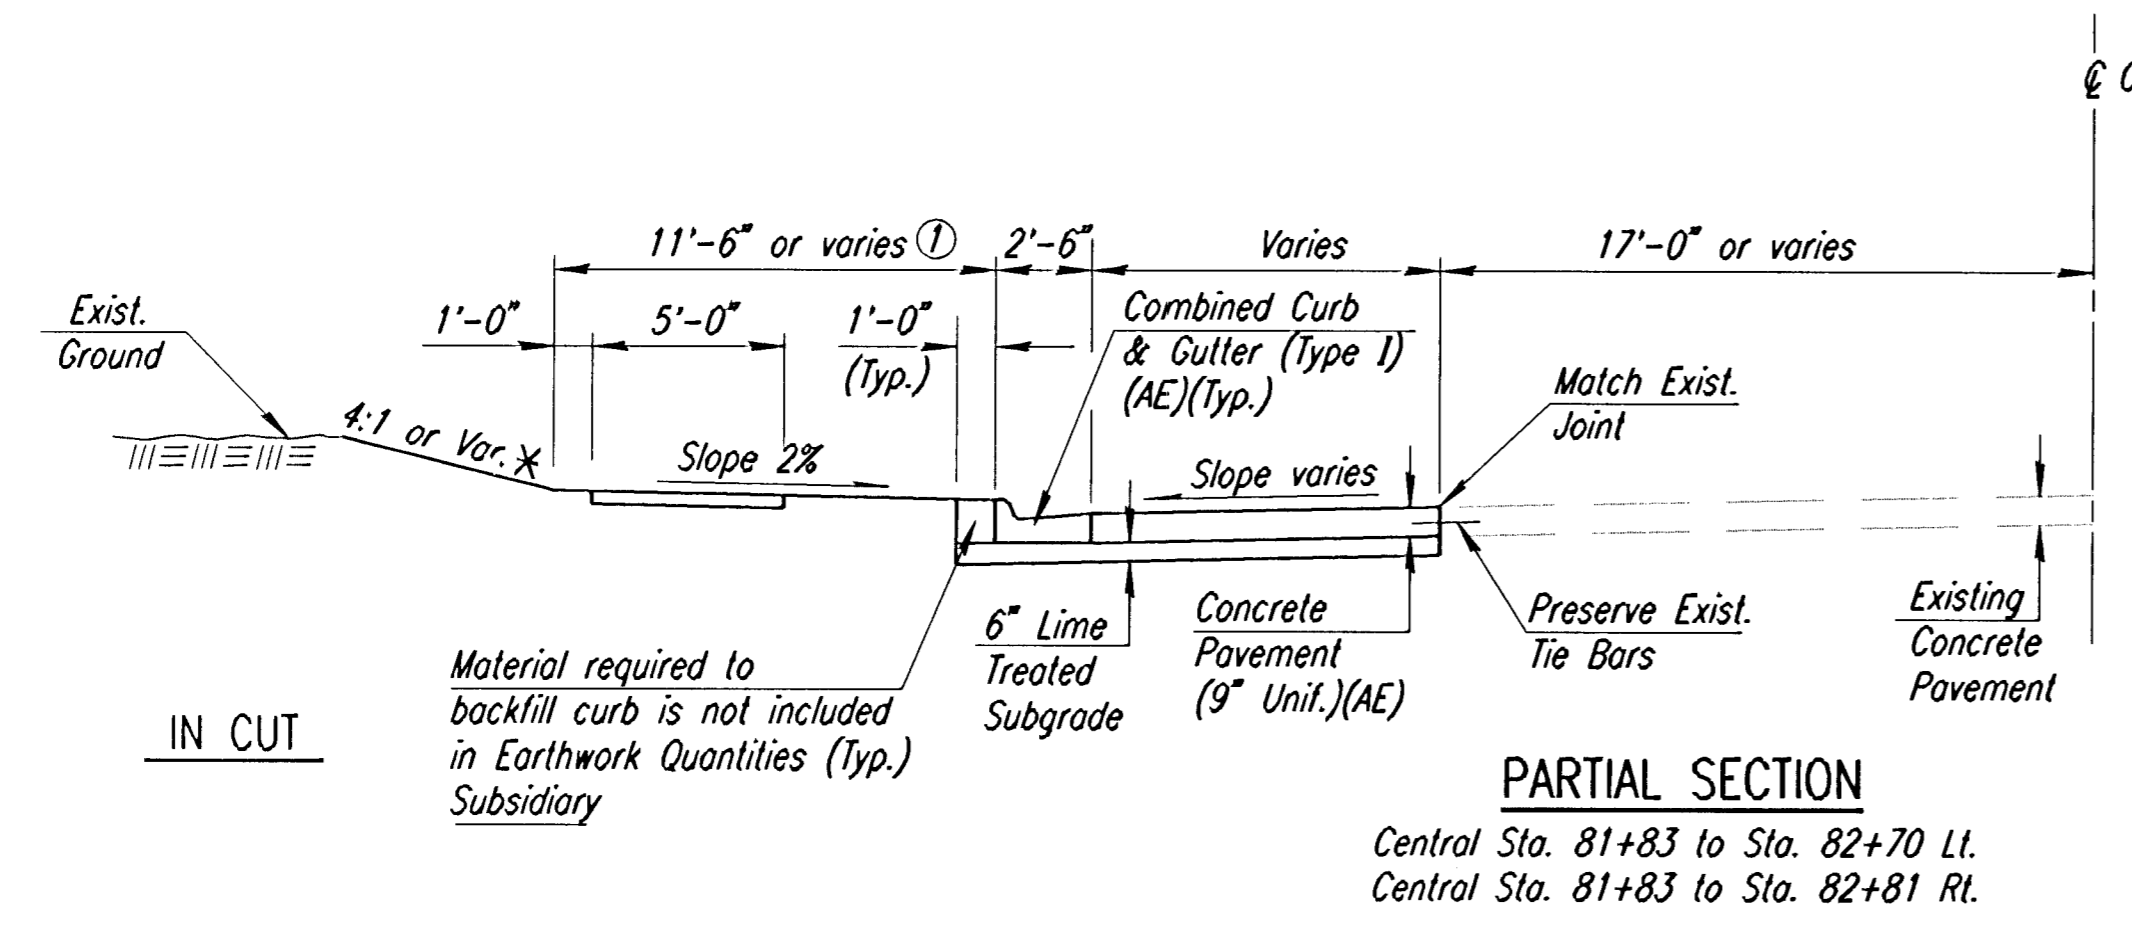

PARTIAL SECTION
Central Sta. 81+83 to Sta. 82+70 Lt.
Central Sta. 81+83 to Sta. 82+81 Rt.

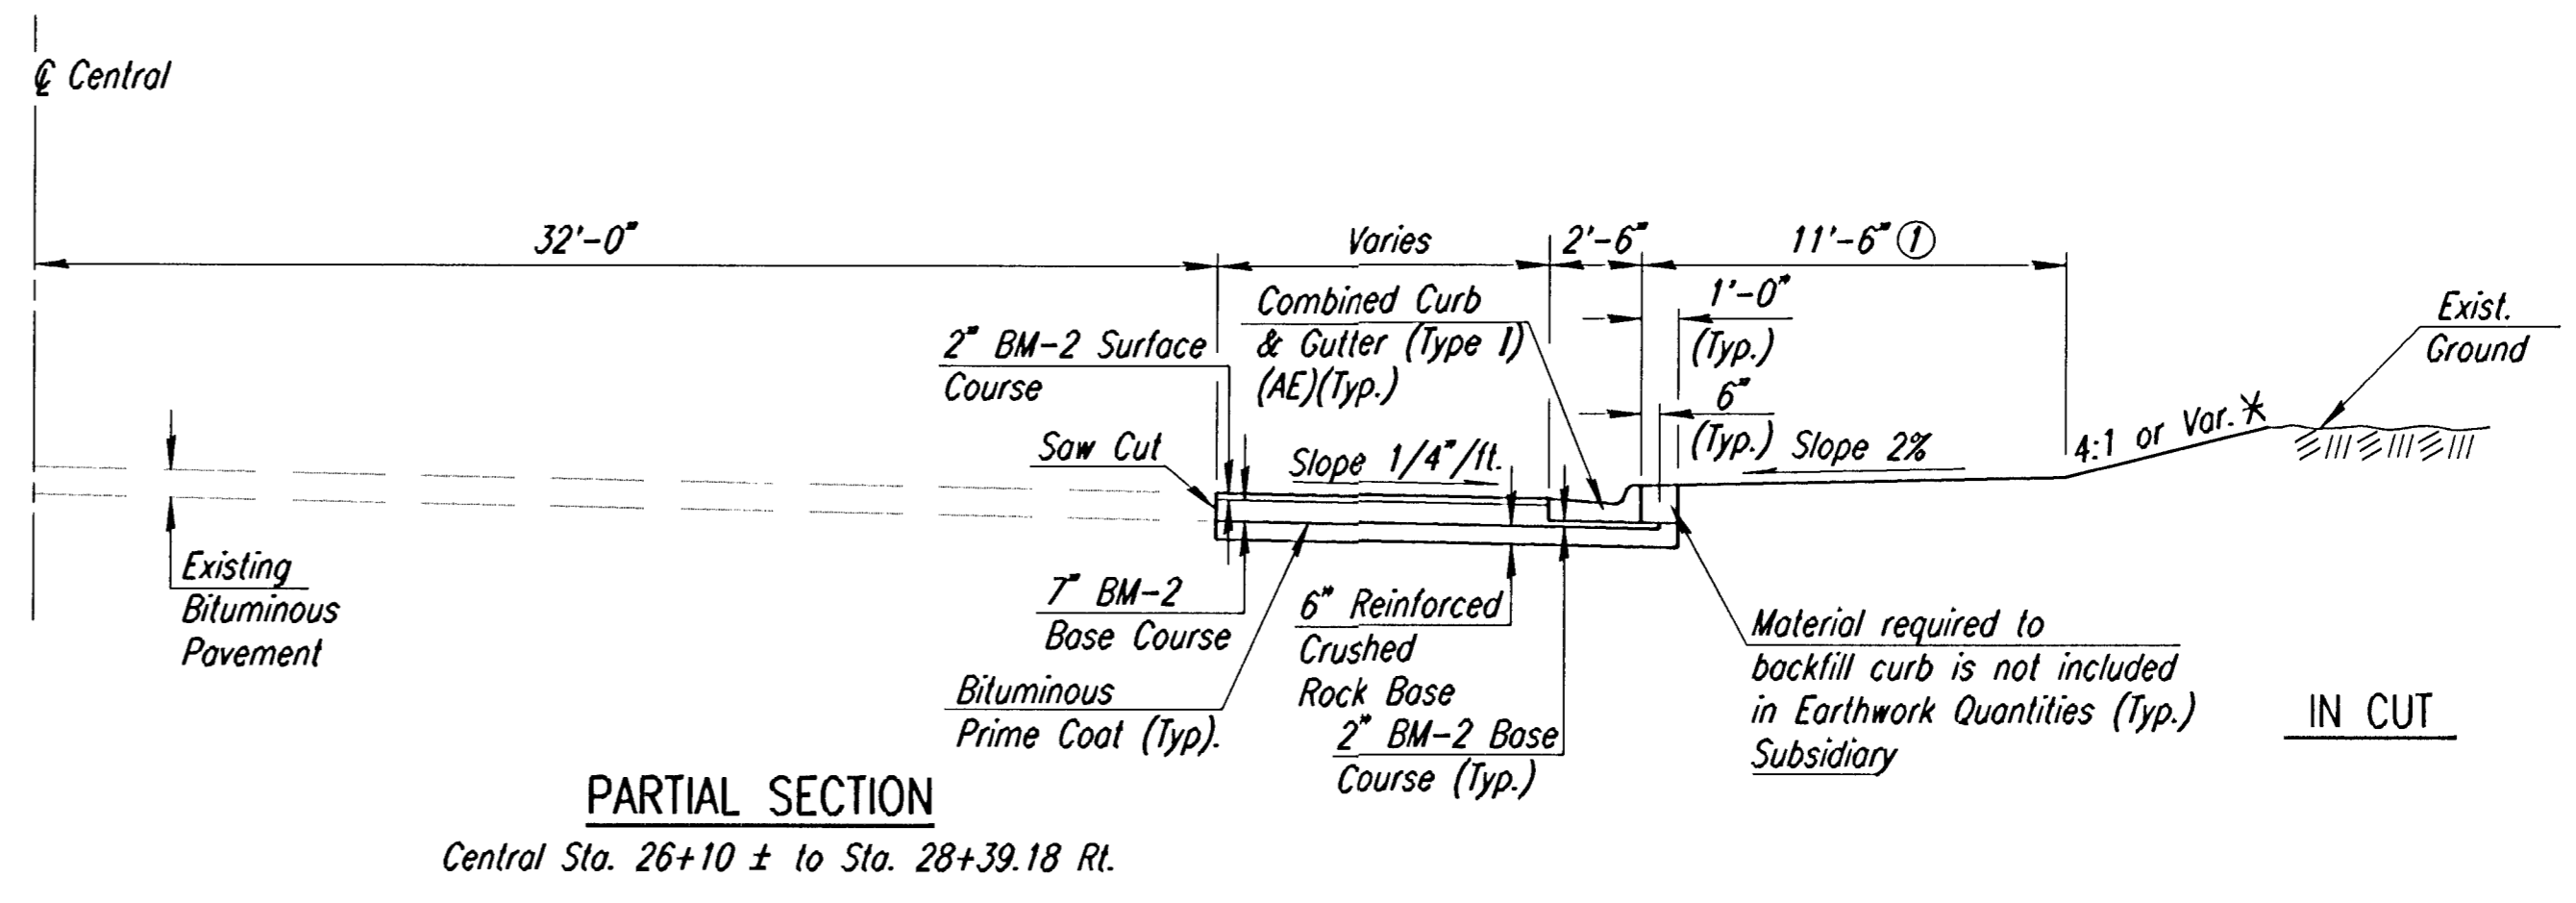

PARTIAL SECTION
Central Sta. 26+10 ± to Sta. 28+39.18 Rt.

Note: See plans for variations in the horizontal dimensions.

See Sheet No. 2 for Foundation Treatment and Compaction Diagram.

Note: 7\"/>

- ① See Plan and X-sections for variations.
 - ② Varies from 0' @ Sta. 76+10.54 to 6' @ Sta. 78+50.54.
 - ③ Varies from 0' @ Sta. 76+10.54 to 12' @ Sta. 78+50.54.
 - ④ Varies from 12'-0\"/>
- * See Cross Sections for variations.

i:\1995\95297\002\typcentr.dgn 2 of 2
 Drawn by: b.js/maf
 Plotted by: DJW 11-20-97

No.		Revisions		By	Date
SEDGWICK COUNTY BUREAU OF PUBLIC SERVICES TYPICAL SECTIONS CENTRAL AVENUE PROJECT NO. 618-34 SEDGWICK COUNTY PROFESSIONAL ENGINEERING CONSULTANTS, P.A. ENGINEERS WICHITA, KANSAS					
Designed by	JPS	Checked by	WDH		
Drawn by	MAF	Date	JULY 1997	Job No.	95297-2