


SHEET NO.	TOTAL SHEETS
101	100

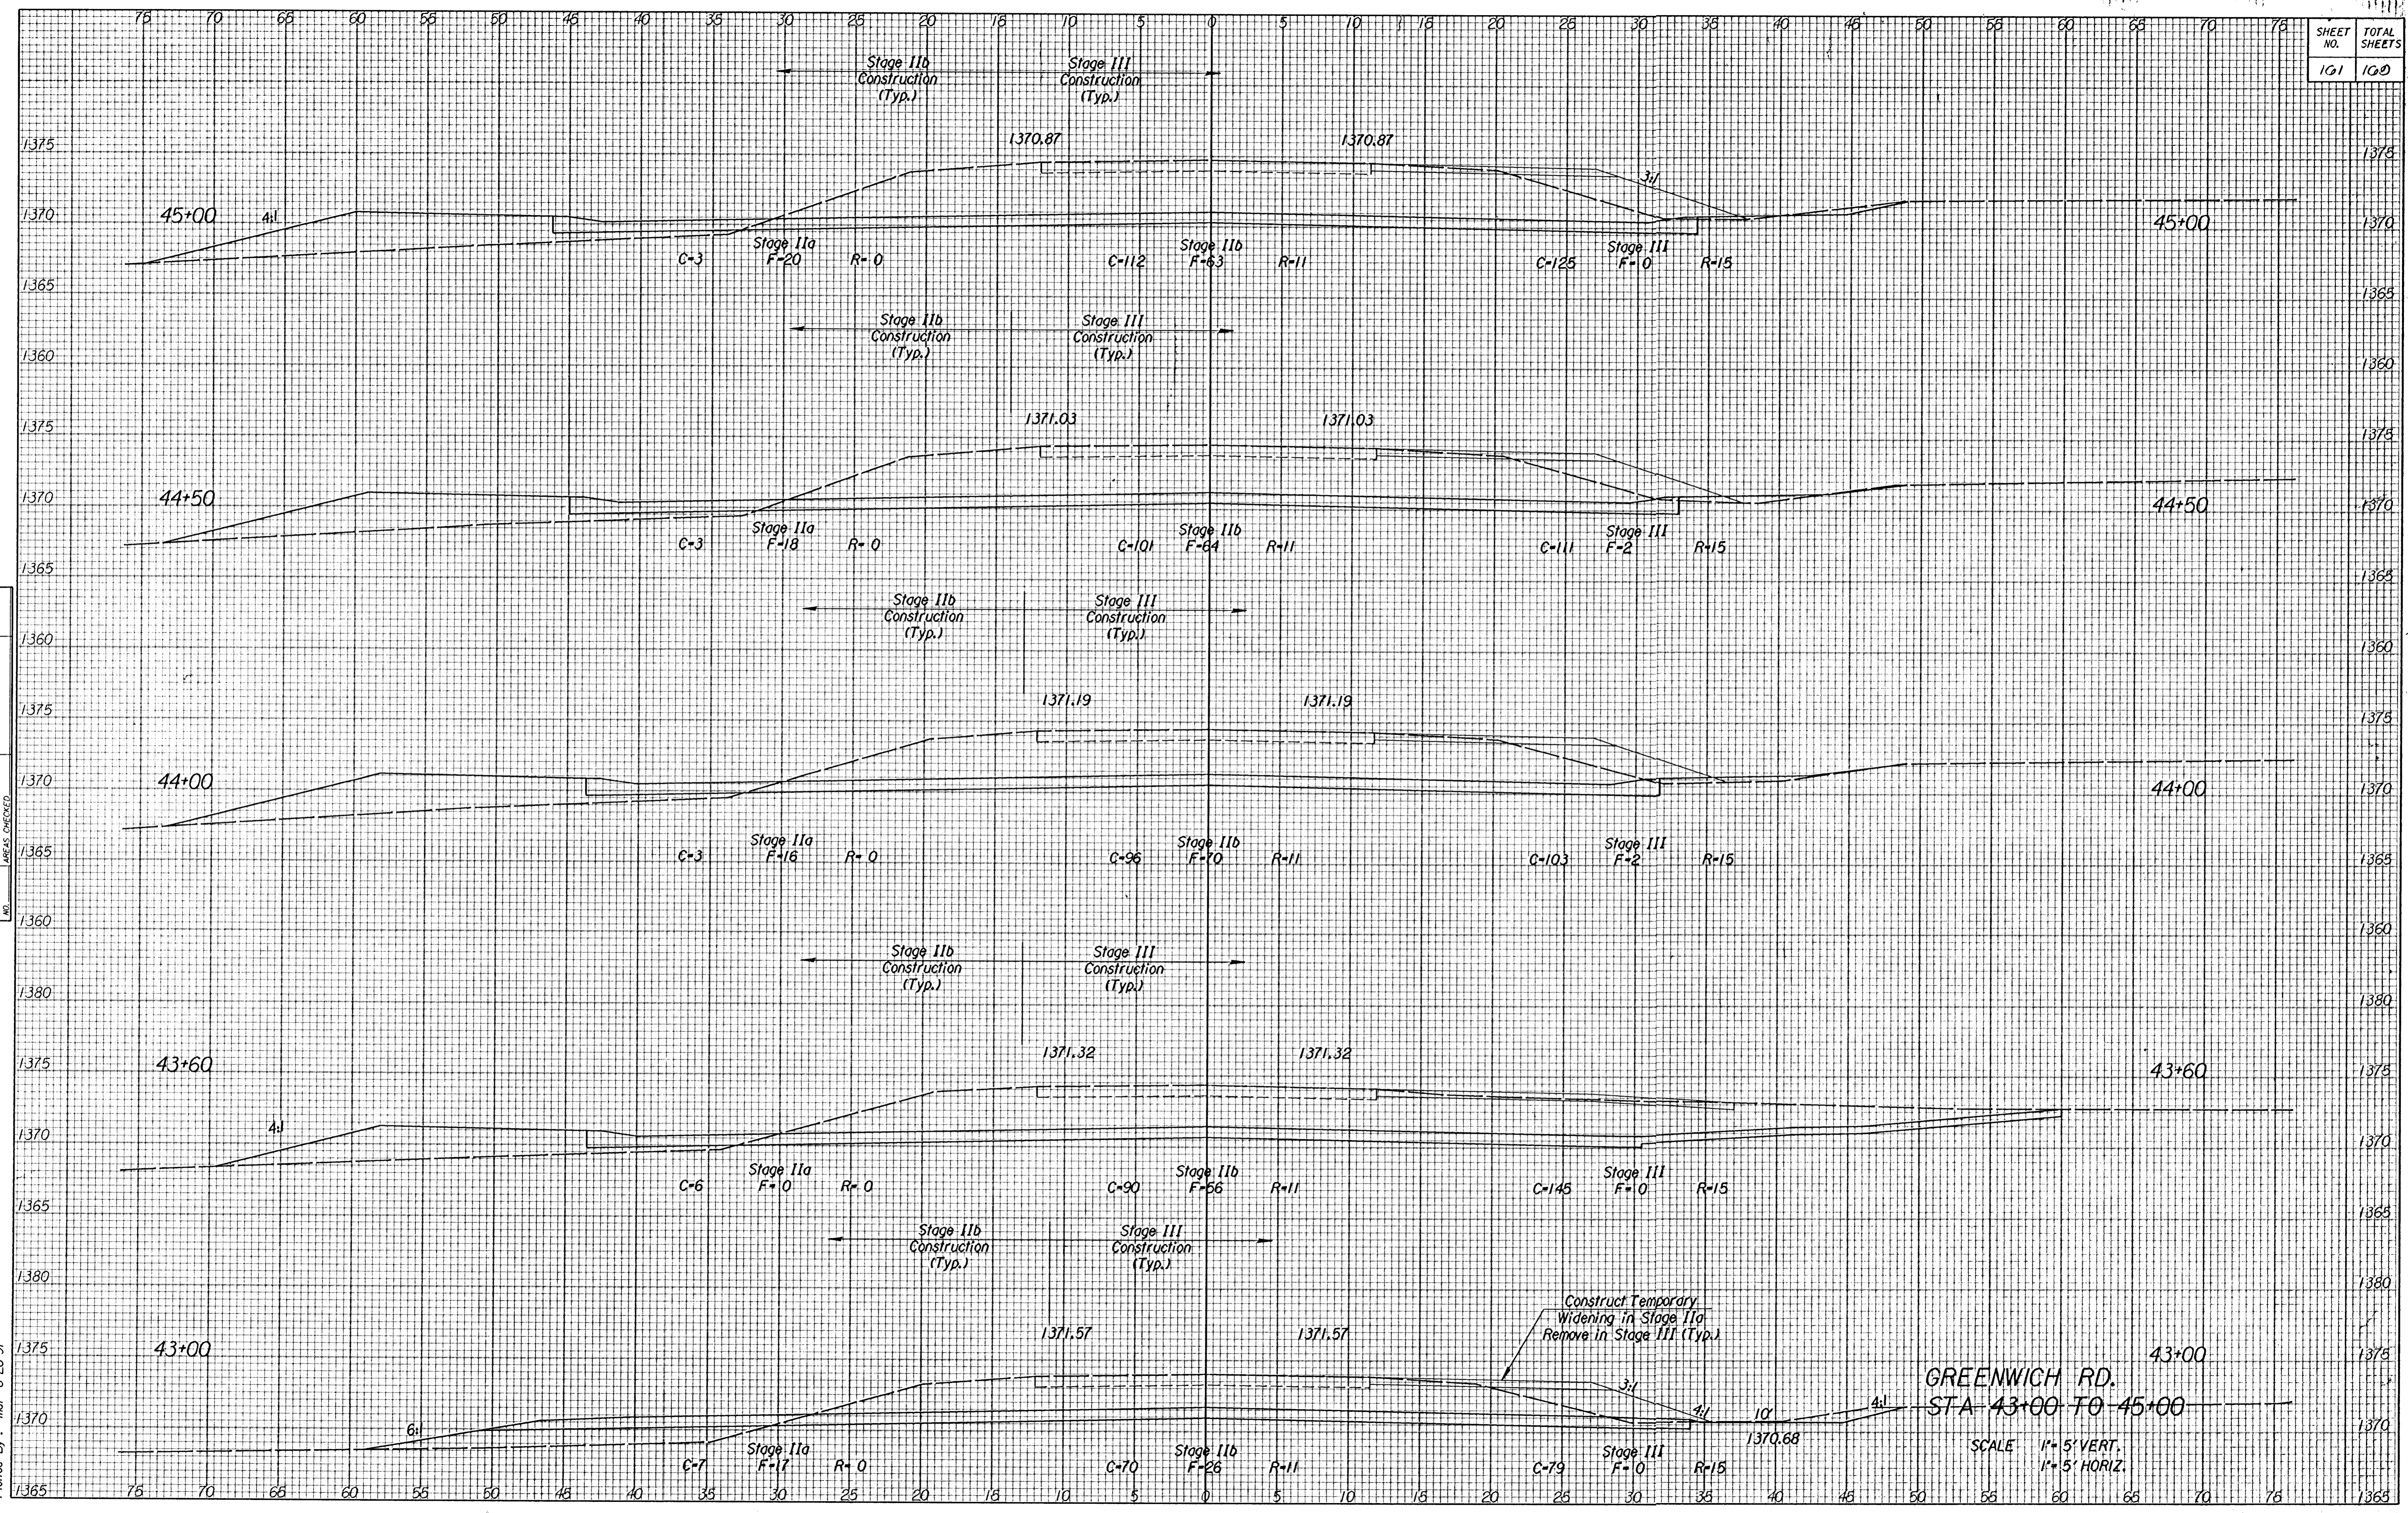

1/1995/95297/002/nsec.gr.dgn  
 Drawn By: RMH  
 Plotted By: maf 8-26-97

GREENWICH RD.  
 STA 43+00 TO 45+00

SCALE 1" = 5' VERT.  
 1" = 5' HORIZ.