
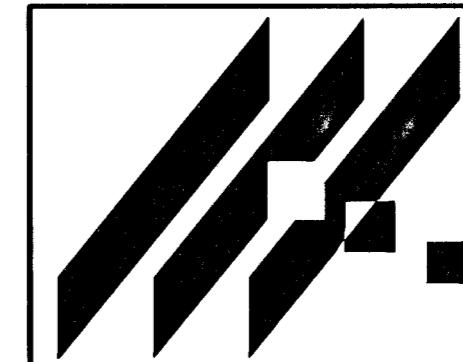
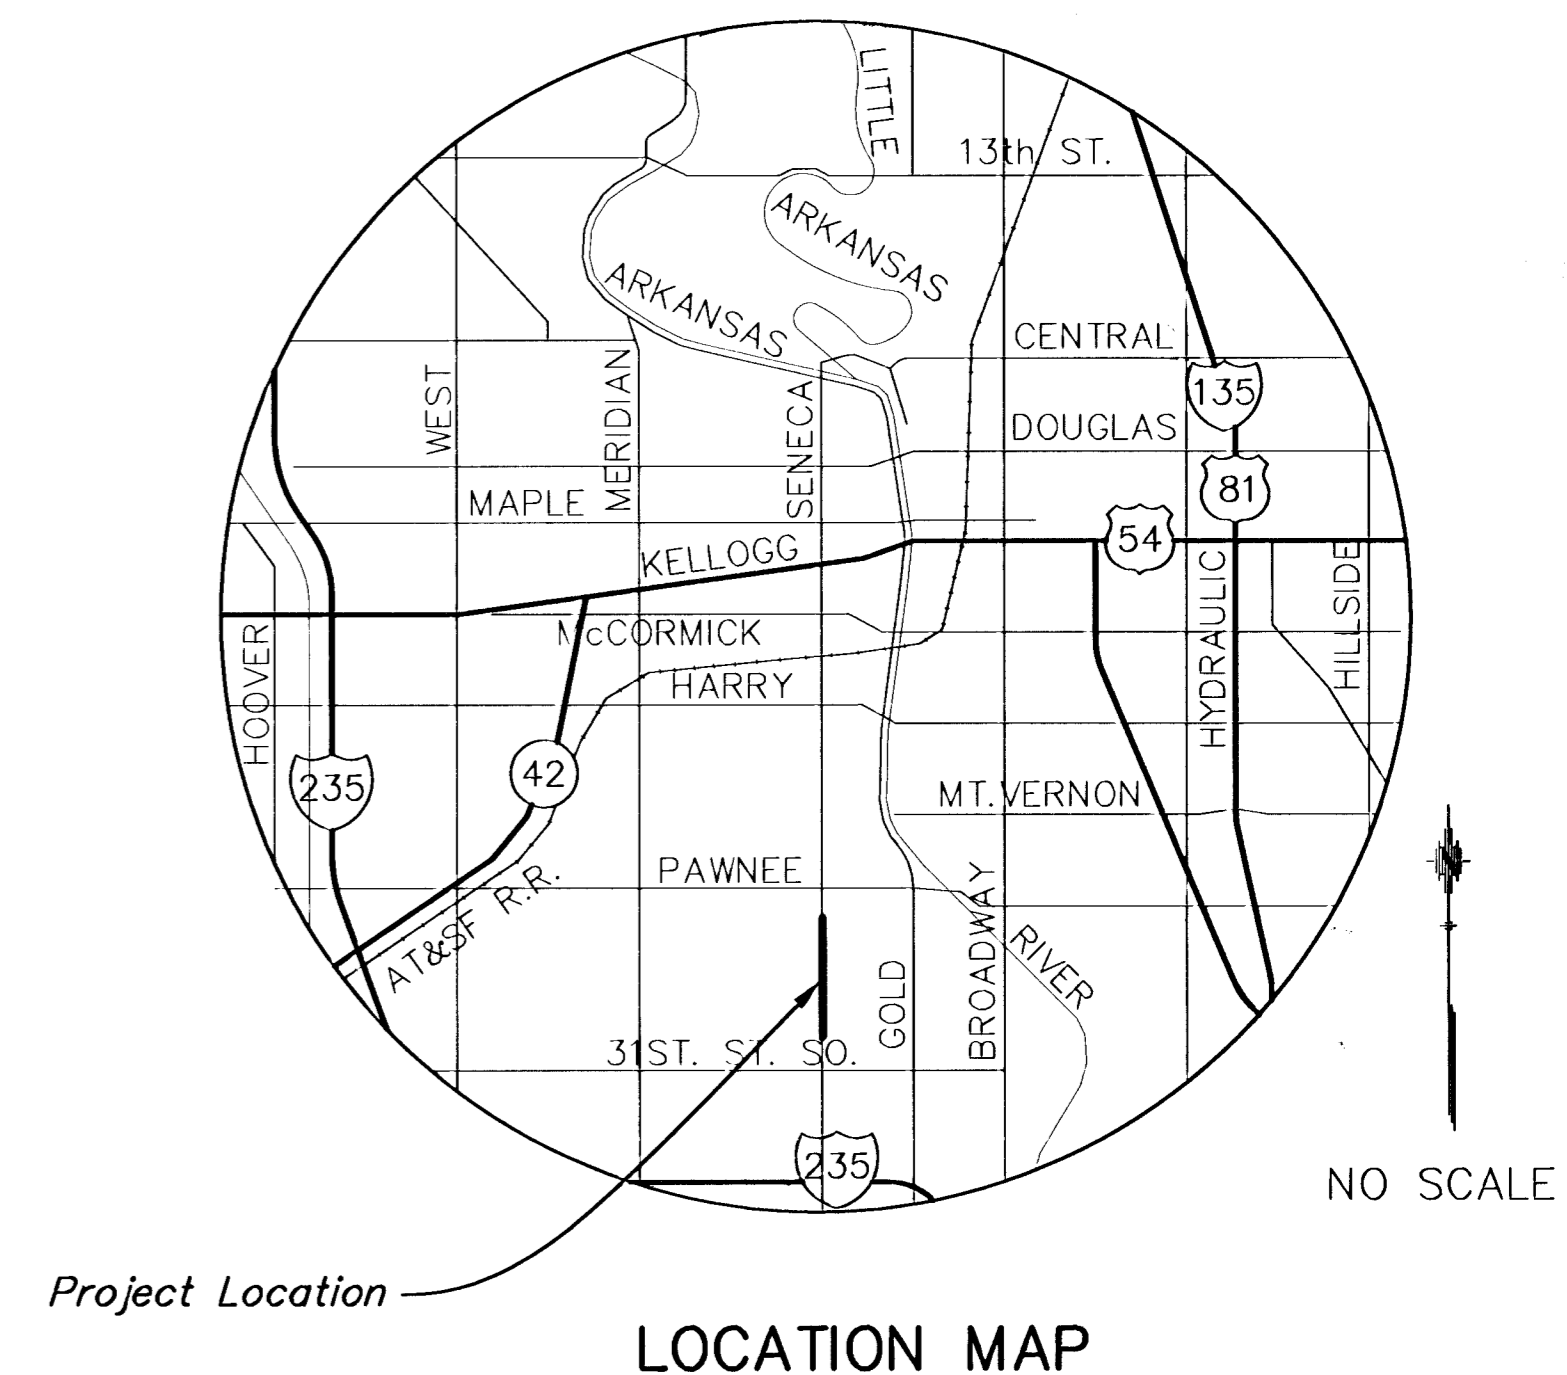


INDEX OF SHEETS

1 TITLE SHEET
2-8 LANDSCAPING PLANS

LANDSCAPING PLANS FOR SOUTH SENECA STREET 30TH. STREET SOUTH TO CRAWFORD AVENUE

WICHITA, SEDGWICK COUNTY
PROJECT NO. 472-83084
MICHAEL E. LINDEBAK, CITY ENGINEER
INDEX CODE 706778

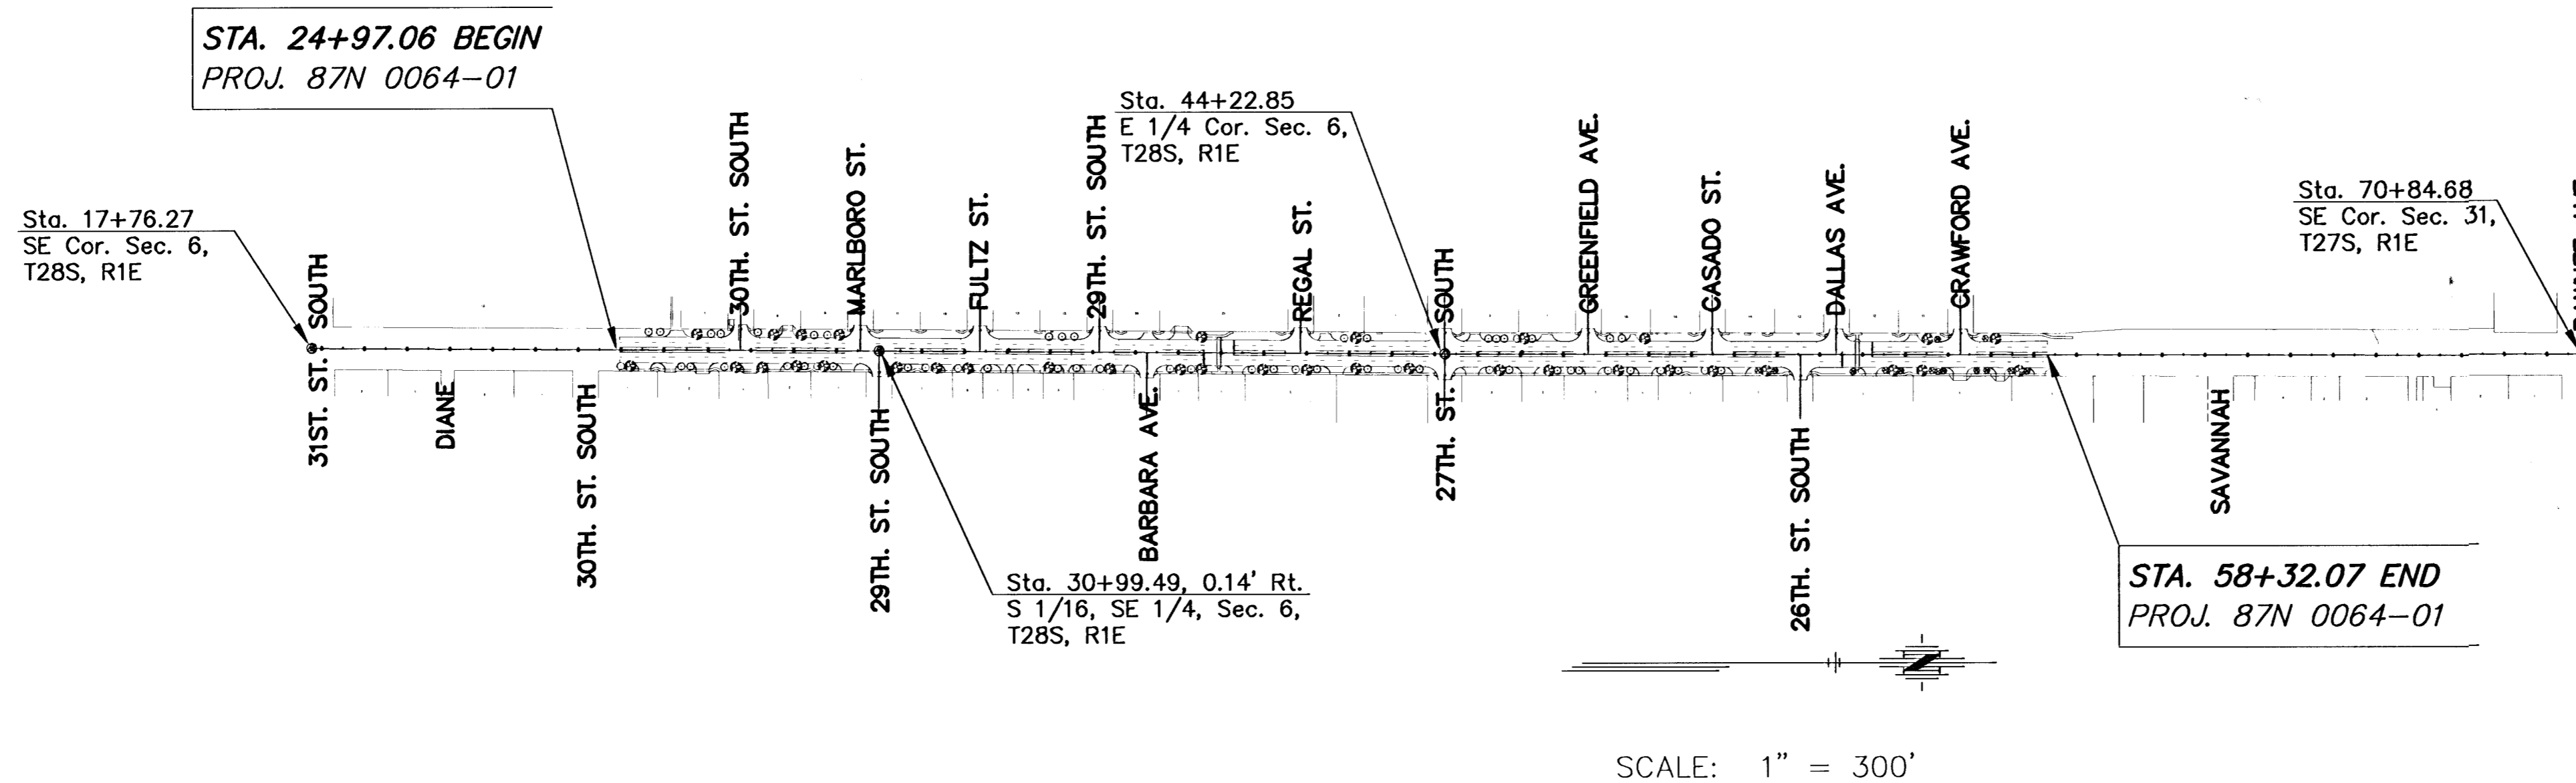

MID-KANSAS ENGINEERING
CONSULTANTS, INC.
411 N. WEBB ROAD
WICHITA, K.S. 67206
316-684-9600

SOUTH SENECA LANDSCAPING PLANS
PROJECT NAME

TITLE SHEET
SHEET TITLE

DESIGN BY: LME	DRAWN BY:	CHECKED BY: DCH
DATE: MAY 1, 2000	JOB NO.: 94005LTR	SHEET OF: 1 / 8