
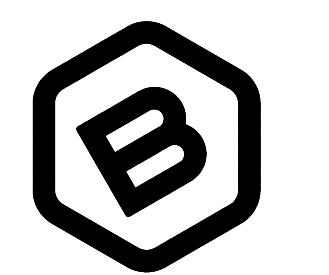
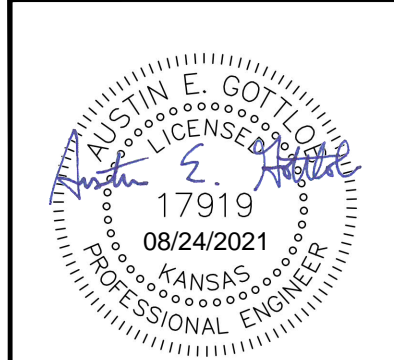
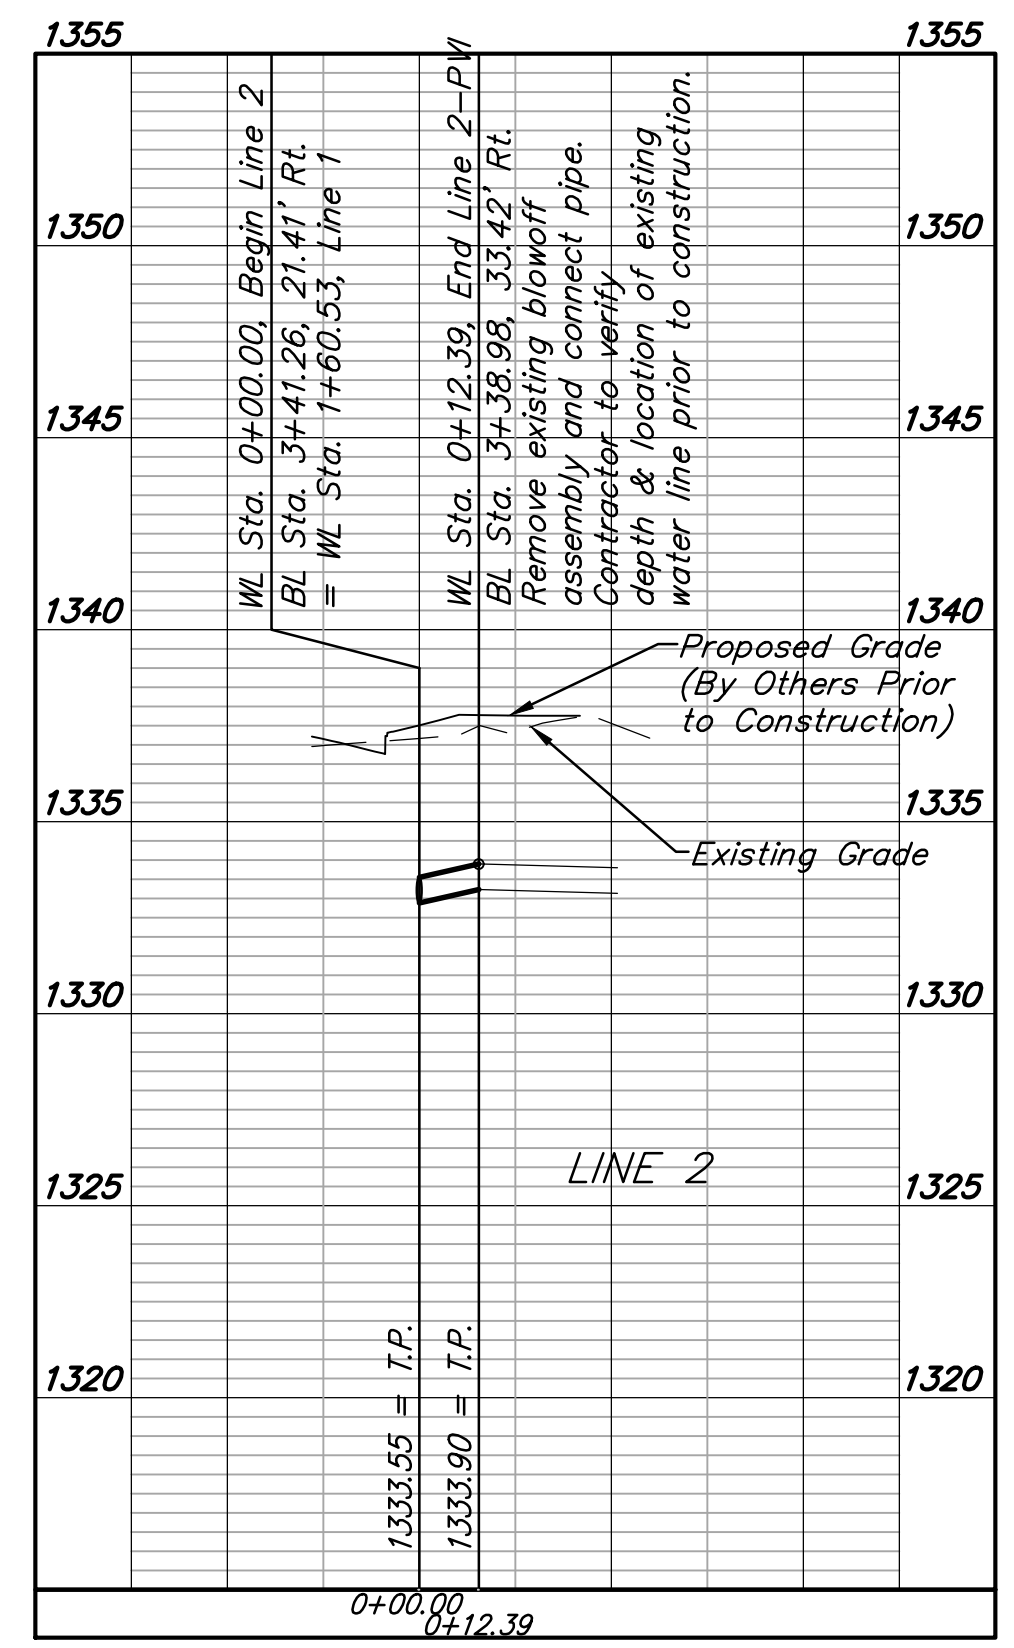
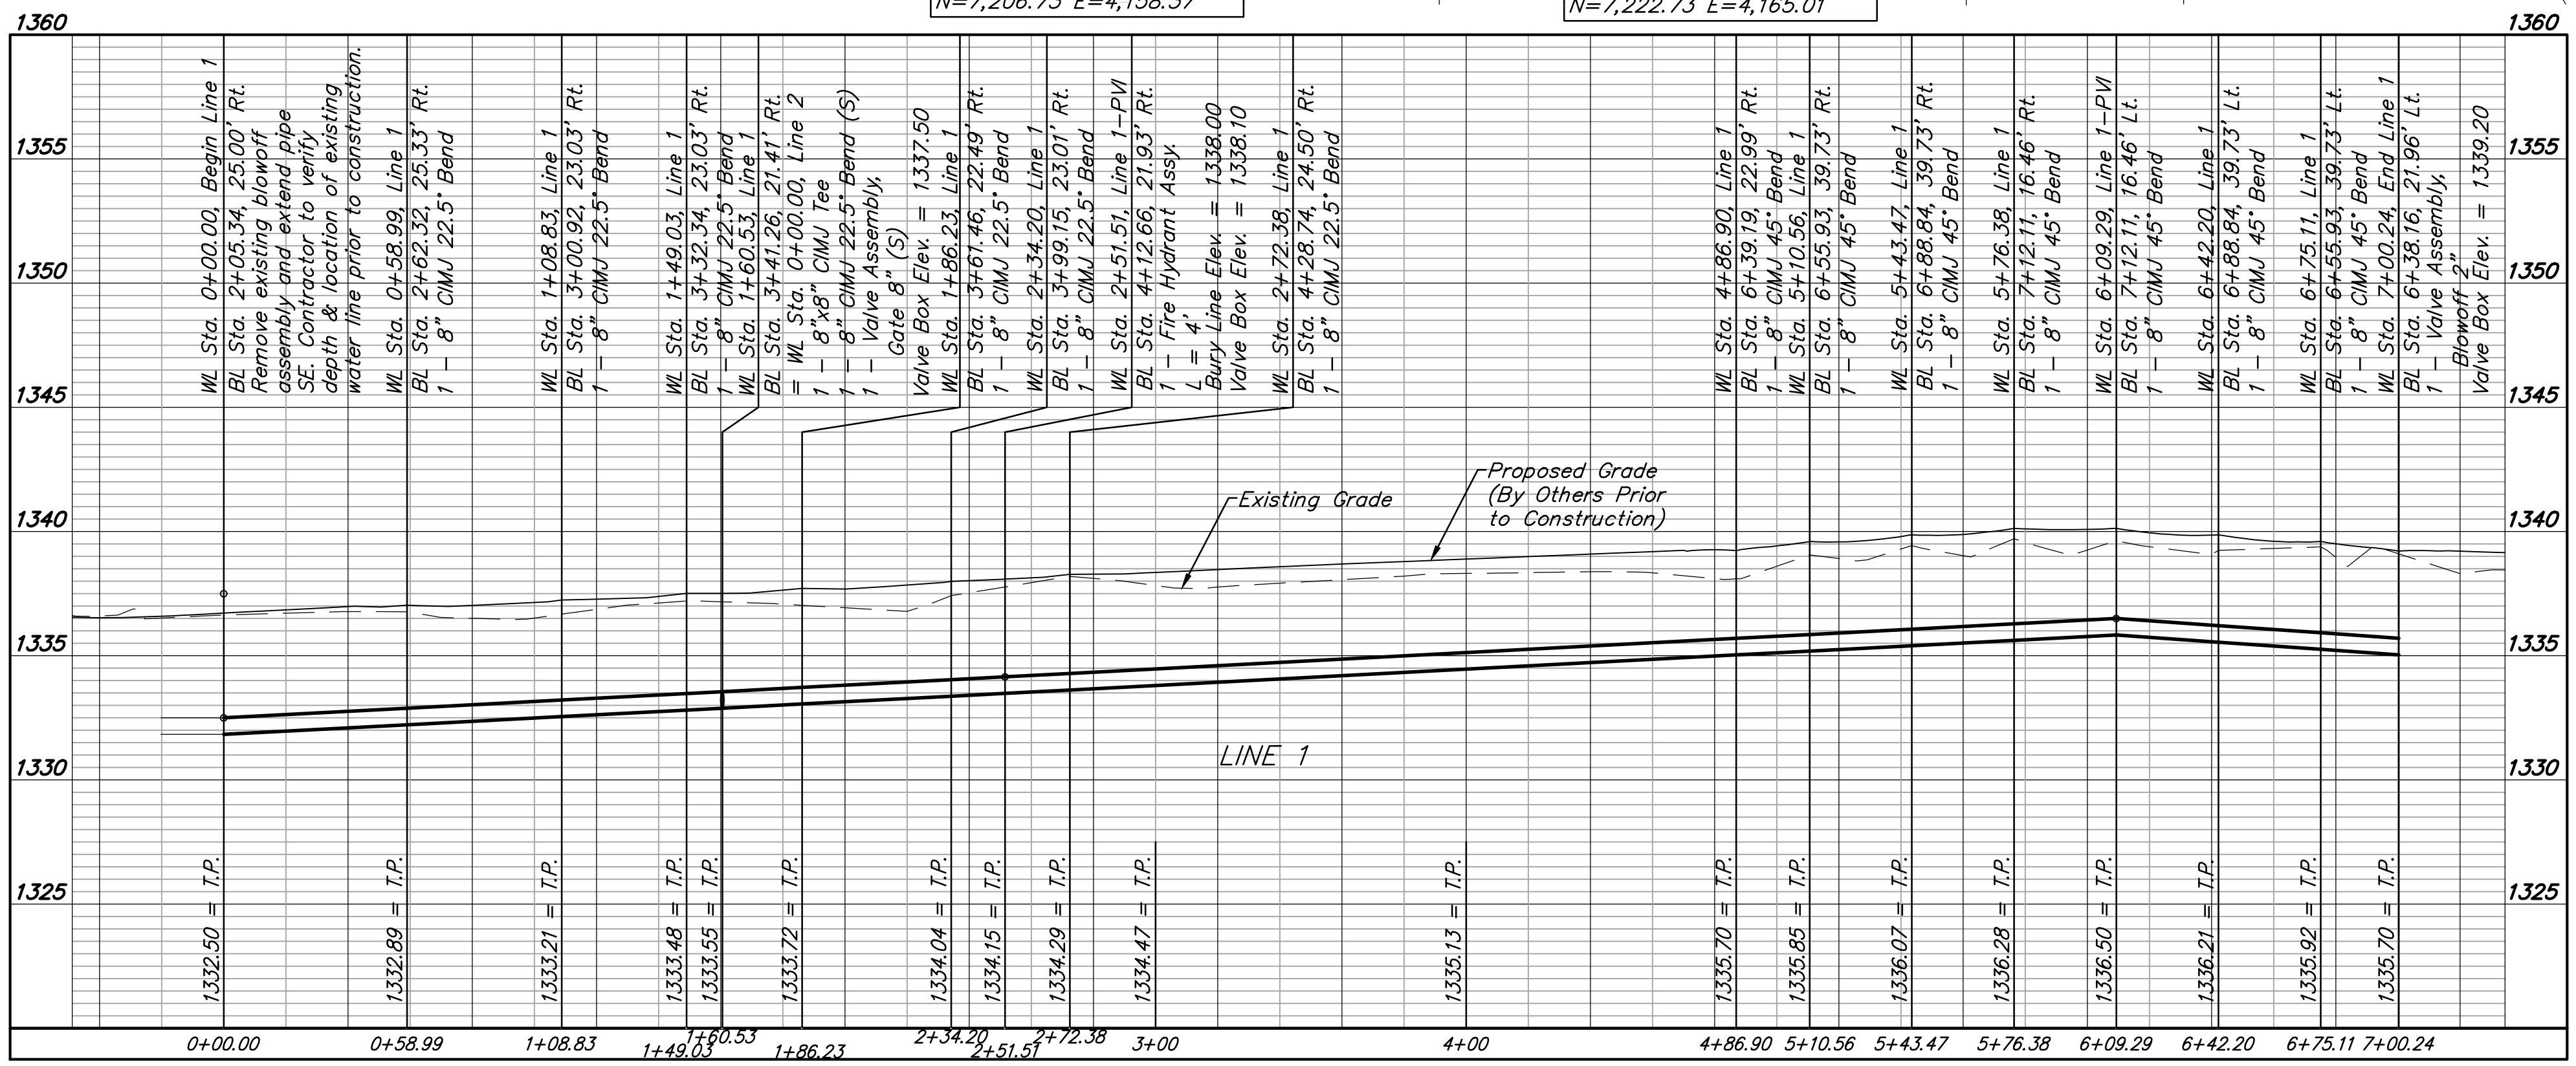
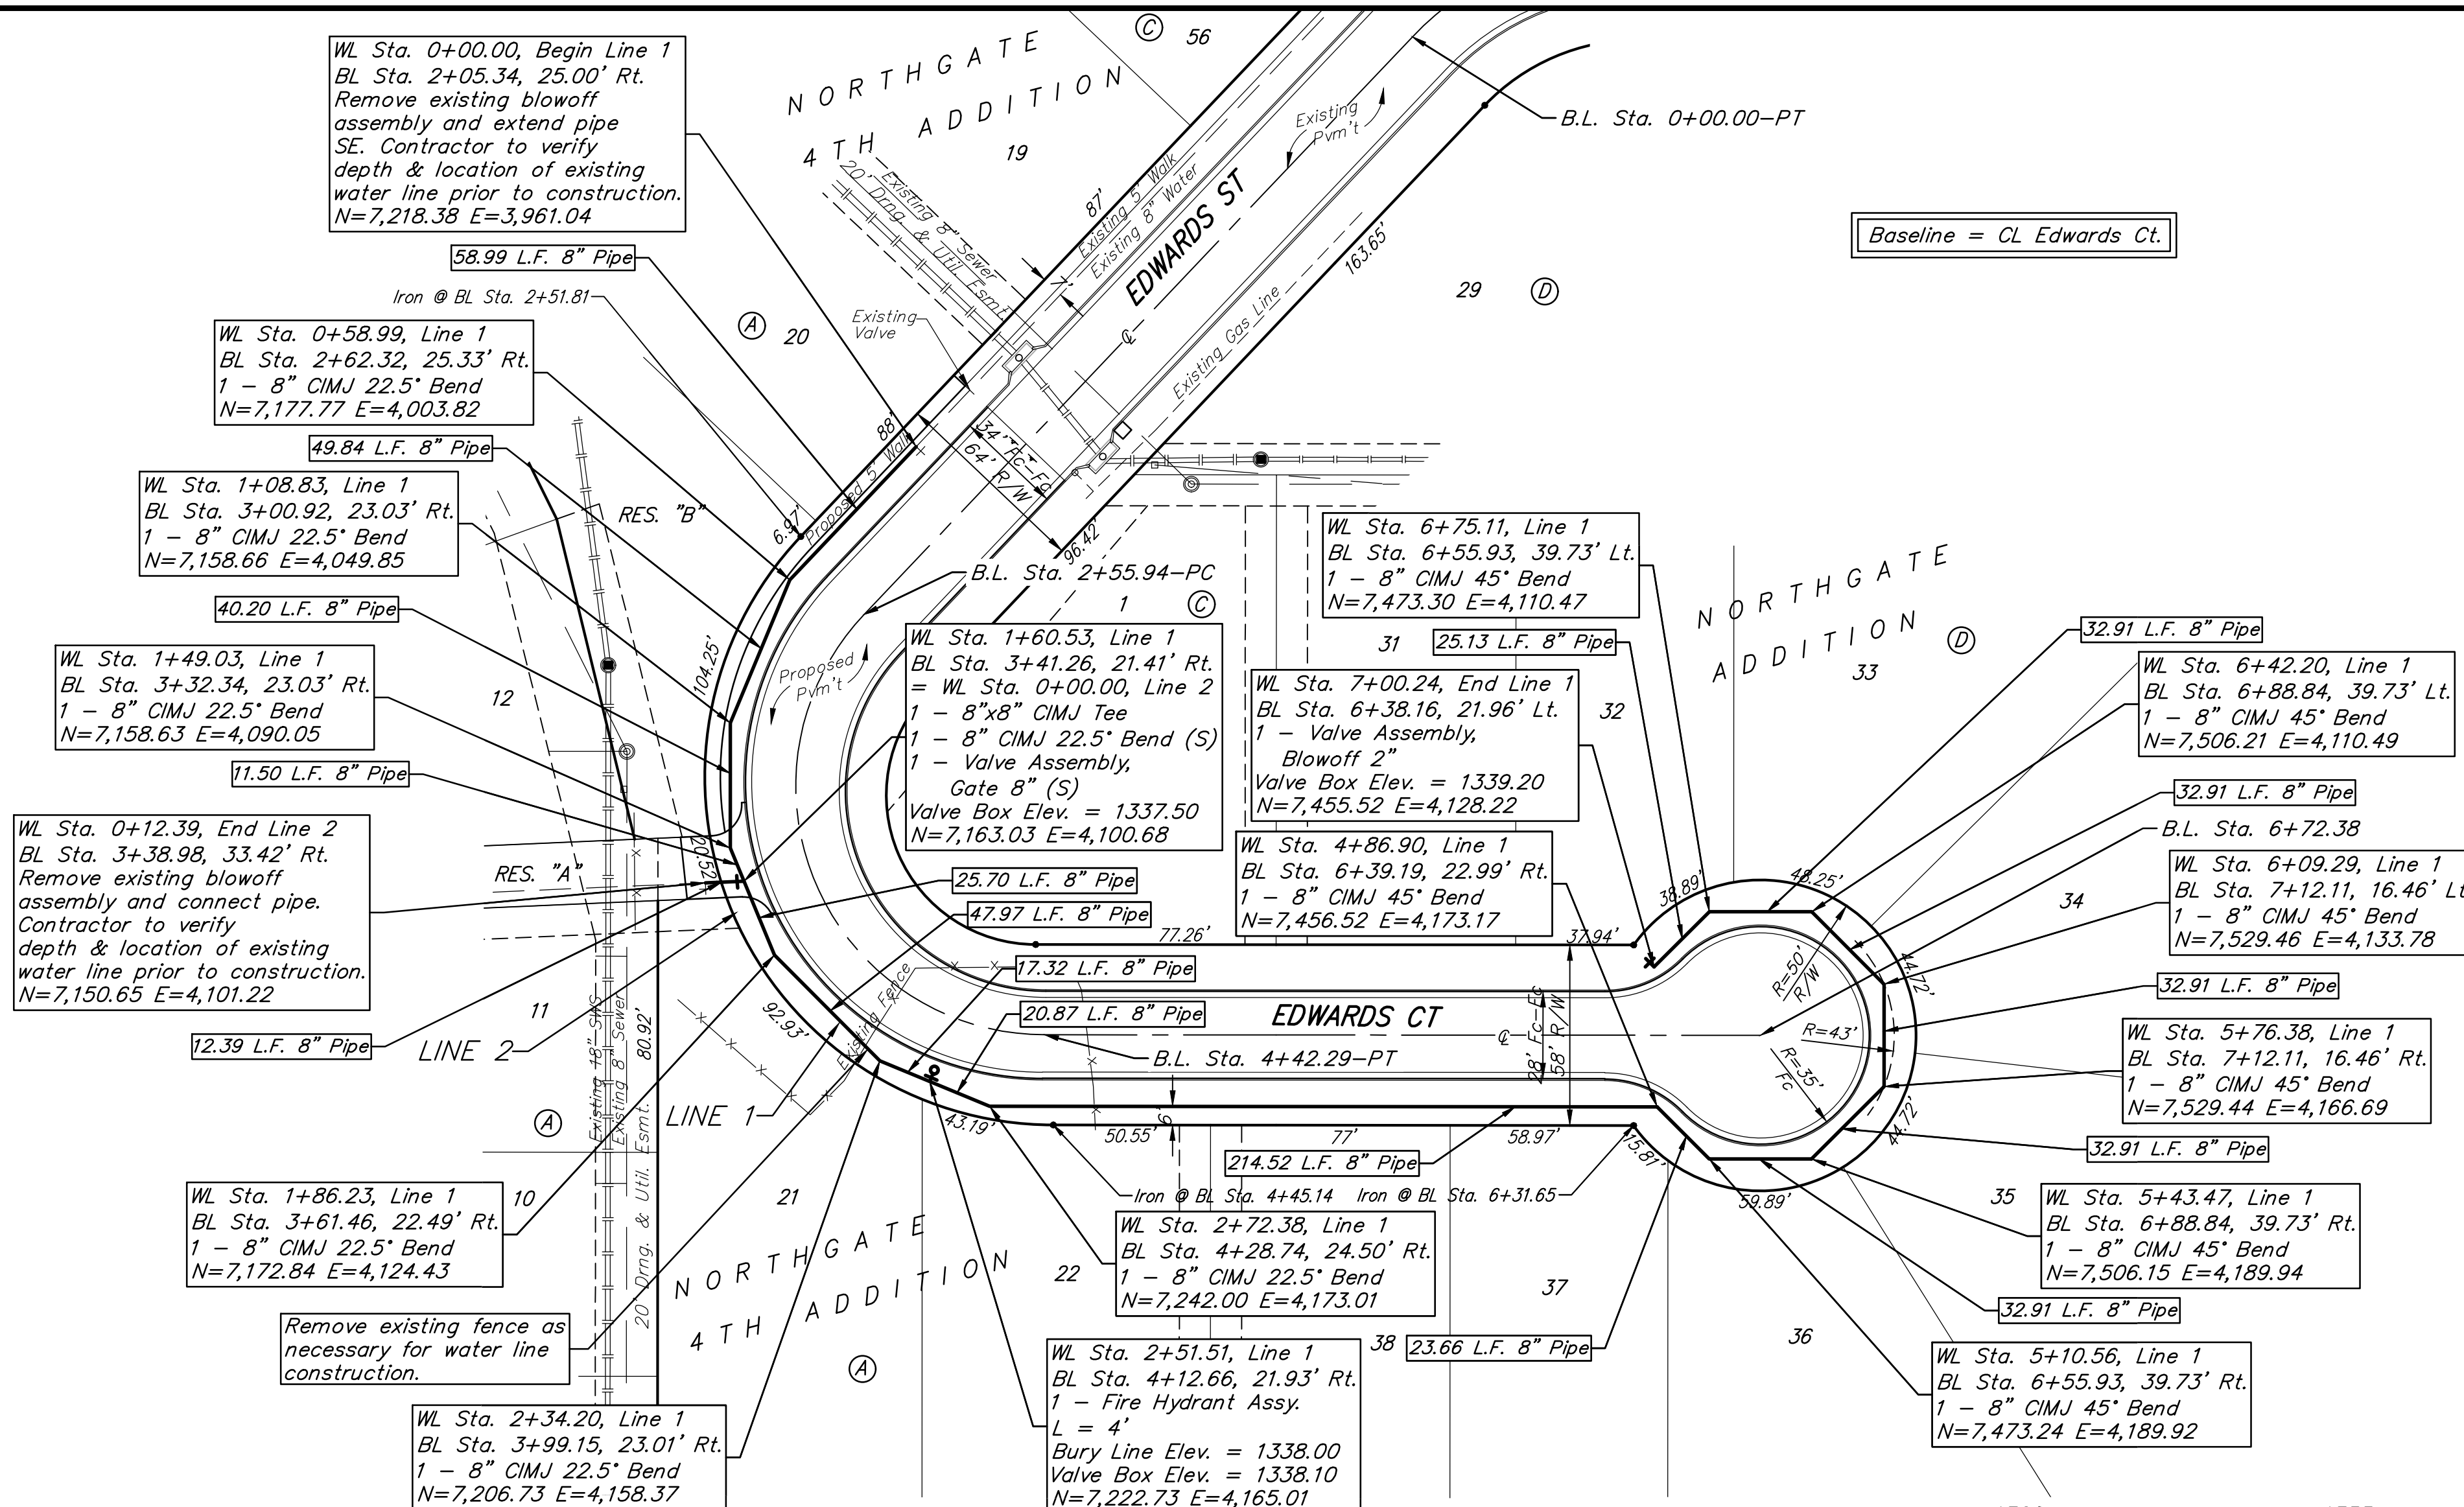


BENCHMARKS:
 BM #1: "□" Cut on top of curb adjacent to the SE Cor. Lot 28, Block A, Northgate Addition. Elev. = 1339.82 NAVD88

BM #2: "□" Cut on top of curb, adjacent to the SW Cor. Lot 17, Block D, Northgate Addition. Elev. = 1338.86 NAVD88

BM #3: "□" Cut on curb inlet, adjacent to the SW Cor. Lot 1, Block C, Northgate 4th Addition. Elev. = 1336.32 NAVD88

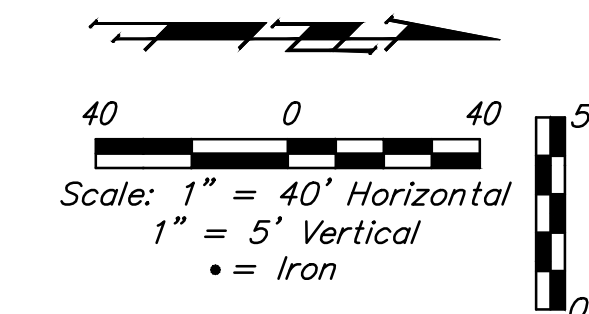

BAUGHMAN COMPANY
 315 Ellis St.
 Wichita, KS 67211
 316-262-7271
 BaughmanCo.com

NORTHGATE ADDITION
 Phase 4B

LINES 1 & 2

WATER DISTRIBUTION SYSTEM

PROJECT NUMBER:

DESIGN: AEG DRAWN: TMS

DATE: August 9, 2021

SHEET **2** OF **13**

File: E:\Projects\Northgate\Engineering\Phase 4B\WTR\WTR.dwg