
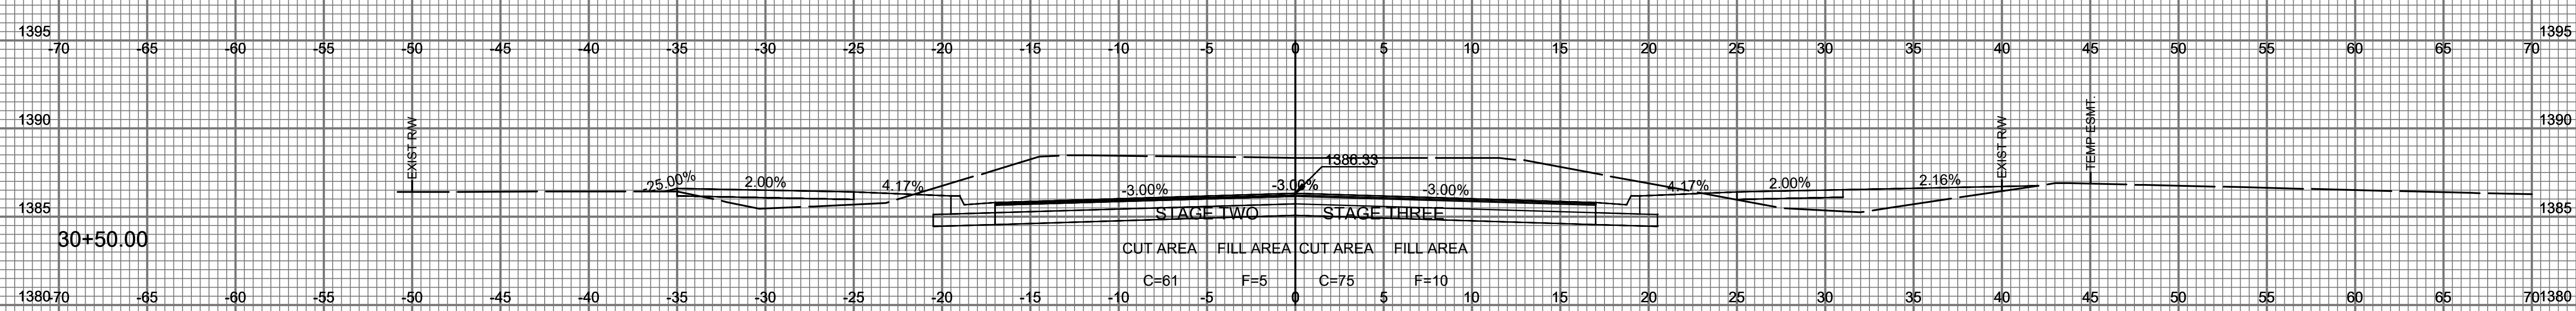
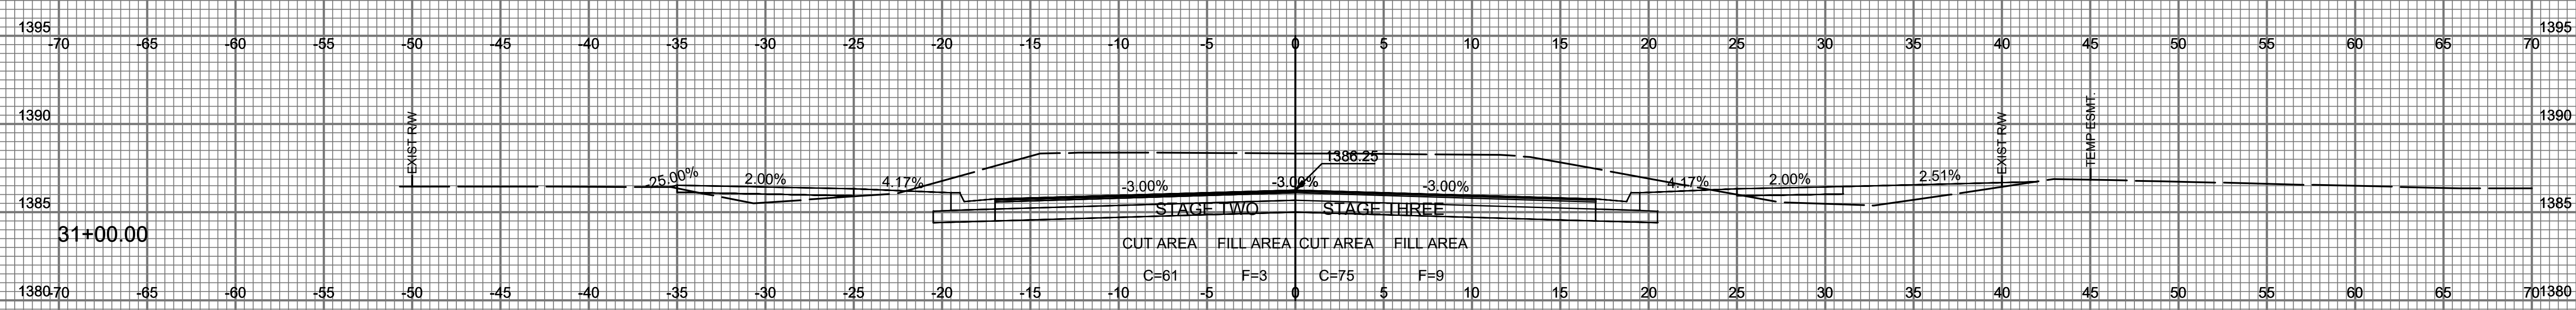
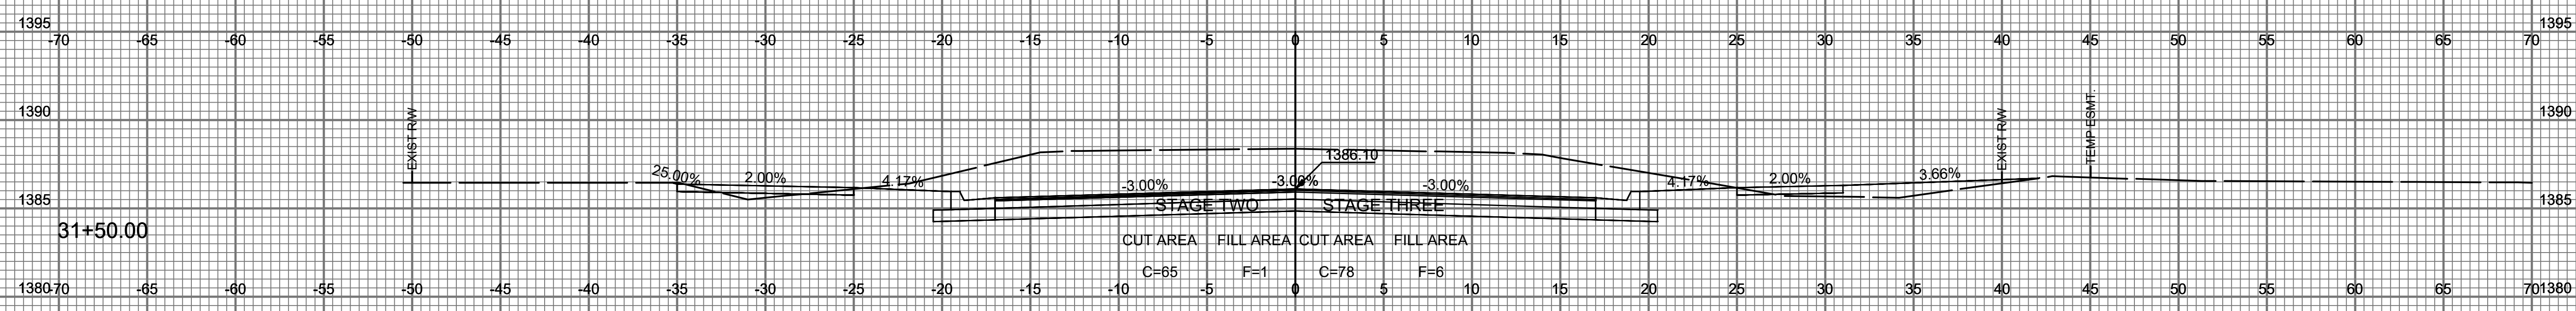


STATE	PROJECT NO.	YEAR	SHEET NO.	TOTAL SHEETS
KANSAS	472-85434	2021	97	134

1" = 5' VERT.
1" = 5' HORIZ.
PAWNEE - CROSS SECTIONS

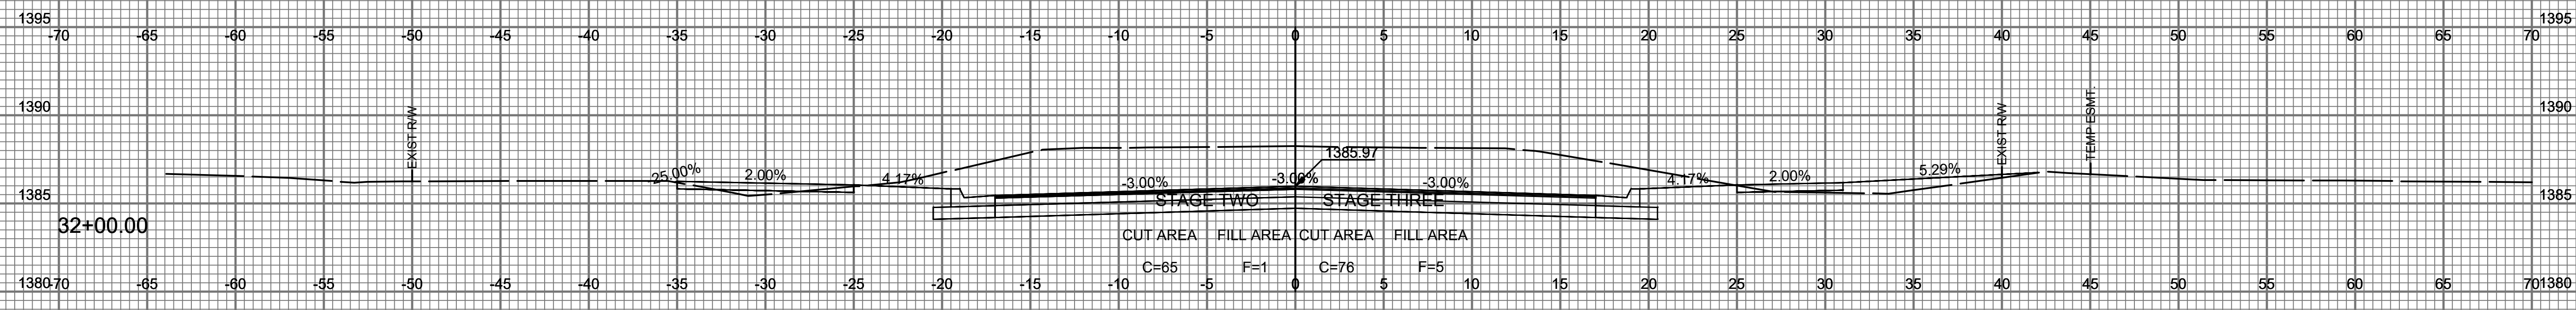

Save: 07-06-2021 5:00:30 PM by: BILL LSCON
U:\w\bill-scott\2021\171365\001\Cross Sections\Drawings\171365-001-97 Cross Sections