

NOTE: REFERENCES BELOW TO 'STANDARD SPECIFICATIONS' DENOTE 'STANDARD SPECIFICATION FOR STATE ROAD AND BRIDGE CONSTRUCTION, EDITION 1990' BY THE KANSAS DEPARTMENT OF TRANSPORTATION.

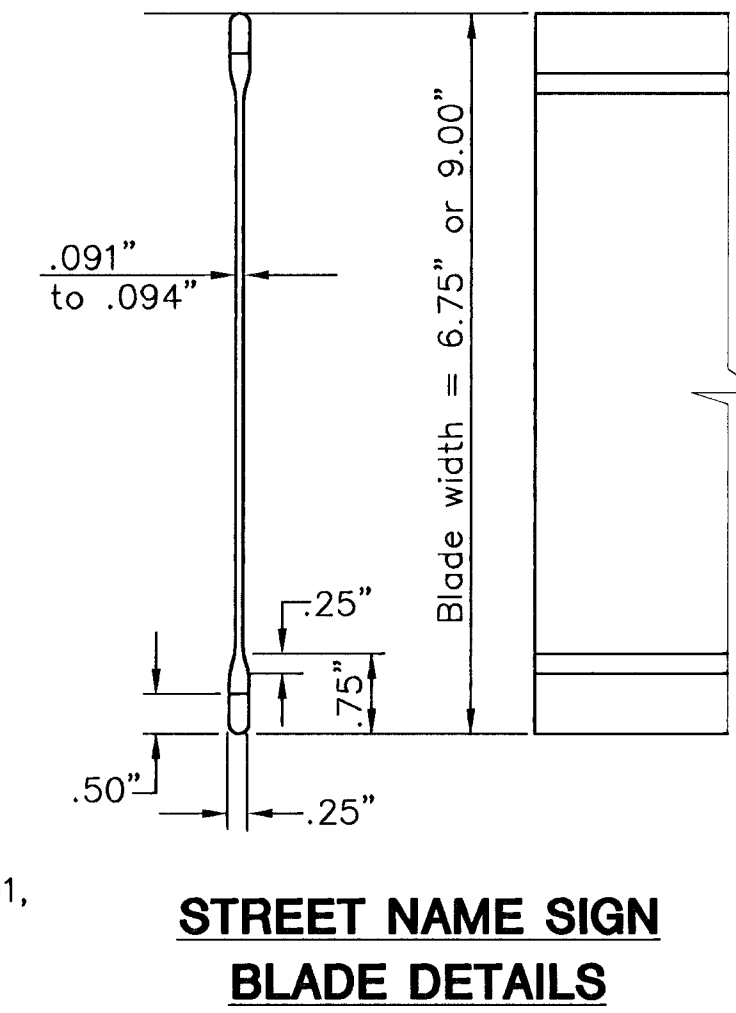
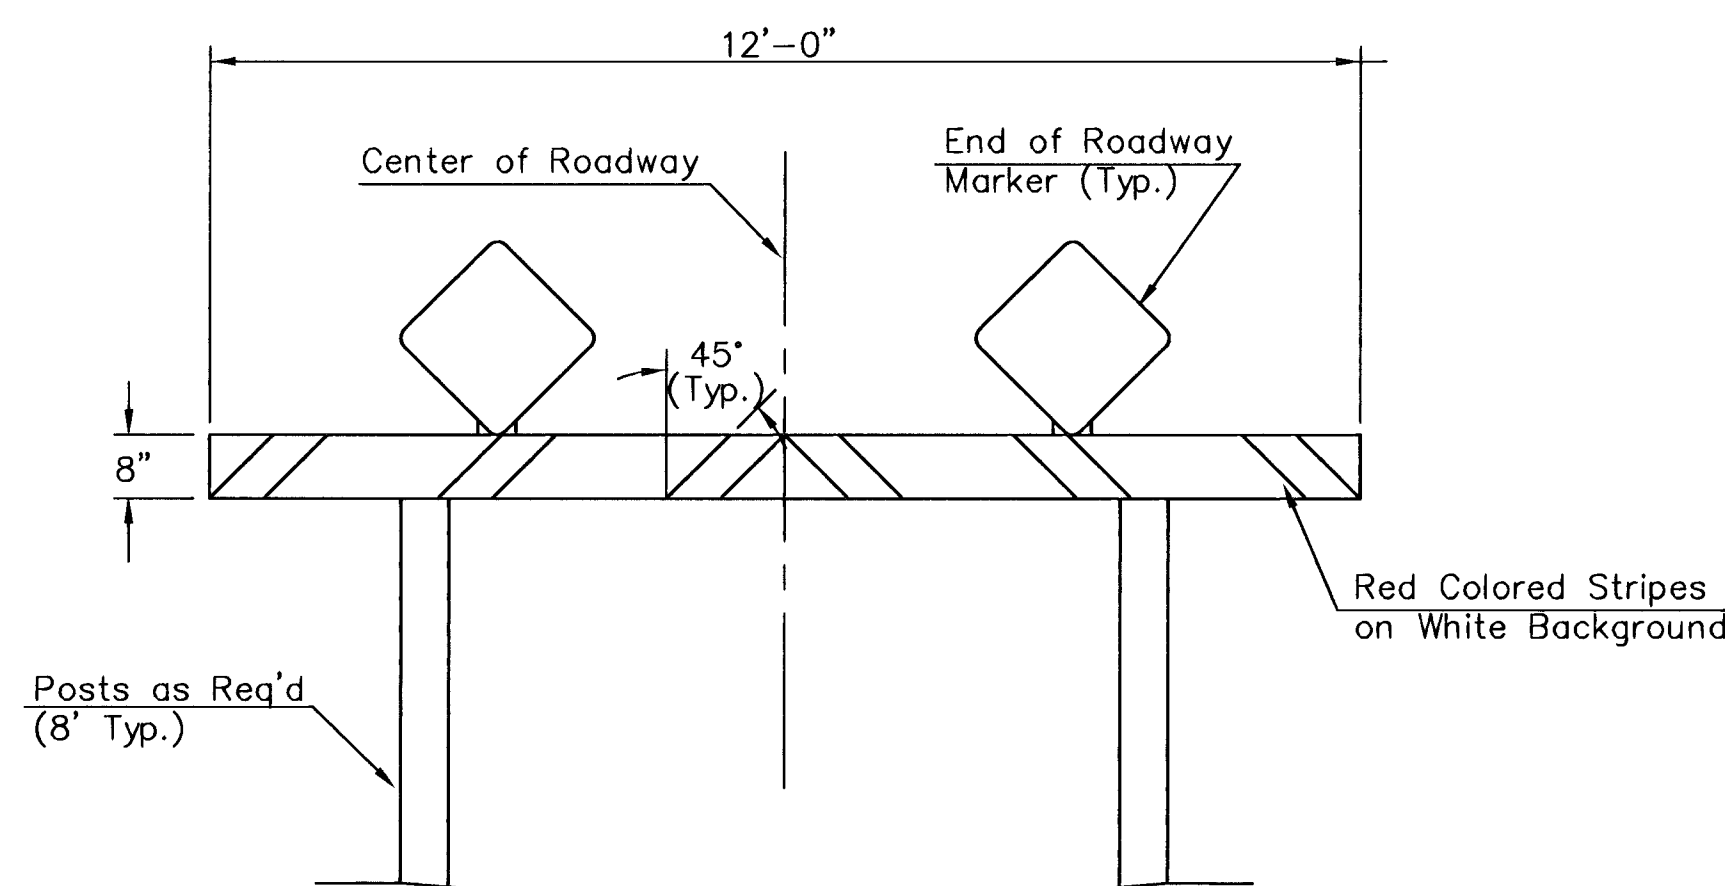
- THE REFLECTIVE SHEETING FOR THE 9' METRO SIZE SNS IS TO BE THE HIGHWAY GREEN REVERSE SCREENED BACKGROUND WITH SILVER-WHITE #2 COPY WITH 5' UPPER CASE AND 3 3/4" LOWER CASE PRIMARY COPY AND SUFFIX COPY, BOTH SERIES 'C', WHERE SUFFIX LETTERS ARE USED ON NUMBERED STREETS, SUCH AS RD, TH, ETC., THE WALL BE LOWER CASE SERIES 'C'. THE CARDINAL DIRECTION CENTERED DIRECTLY BELOW THE BLOCK NUMBER SHALL BE AN UPPER CASE, 3' SERIES 'C' LETTER. FACES TO TRIM TO A 8 1/2" WIDTH. (SEE DETAIL B.)

FOR CUL-DE-SAC STREETS, A 9" METRO SIZE BLADE SHALL BE USED WITH THE HOUSE NUMBERS DISPLAYED BENEATH THE STREET NAME. LETTERING TO BE THE SAME AS FOR THE 6 3/4" SIZE BLADE, EXCEPT THAT THE HOUSE NUMBER INFORMATION SHALL BE 3" SERIES 'C'.

SHOP DRAWINGS OF LAYOUT FOR SNS SHALL BE SUBMITTED TO THE TRAFFIC ENGINEERING DIVISION OF THE CITY OF WICHITA FOR APPROVAL PRIOR TO FABRICATION. THE FINISHED SIGNS AS SUPPLIED SHALL BE OF GOOD APPEARANCE, FREE FROM RAGGED EDGES, CRACKS, SCALES OR BLISTERS AND SHALL BE CLEAN-CUT. SIGNS SHALL BE PACKED IN SUCH MANNER AS TO PREVENT DAMAGE OR DEFAECATION DURING SHIPMENT OR STORAGE.

12. NEW TRAFFIC CONTROL AND STREET NAME SIGNS. NEW TRAFFIC CONTROL AND STREET NAME SIGNS SHALL BE MEASURED AND PAID FOR AT THE LUMP SUM PRICE FOR SIGNING. THE PAYMENT AS SET FORTH ABOVE SHALL BE CONSIDERED FULL COMPENSATION FOR ALL EXCAVATION, BACKFILLING, POSTS, ANCHORS, FASTENERS, MATERIALS, LABOR, TOOLS AND INCIDENTALS NECESSARY TO COMPLETE THIS WORK.

PROJECT DESCRIPTION			
SIGNING DETAILS			
PROJECT NUMBER			
94088			
SCALE: NONE	APPROVED BY	DATE: JUNE '96	
DRAWN BY:		REVISED:	
CITY OF WICHITA			
DEPARTMENT OF PUBLIC		WORKS	
TRAFFIC ENGINEERING SECTION		SH: 3 OF: 10	

[illegible][illegible]

Length Varies 24" to 48" by 6" Increments

1 1/2" Min. (Typ.)

6 3/4"

4"

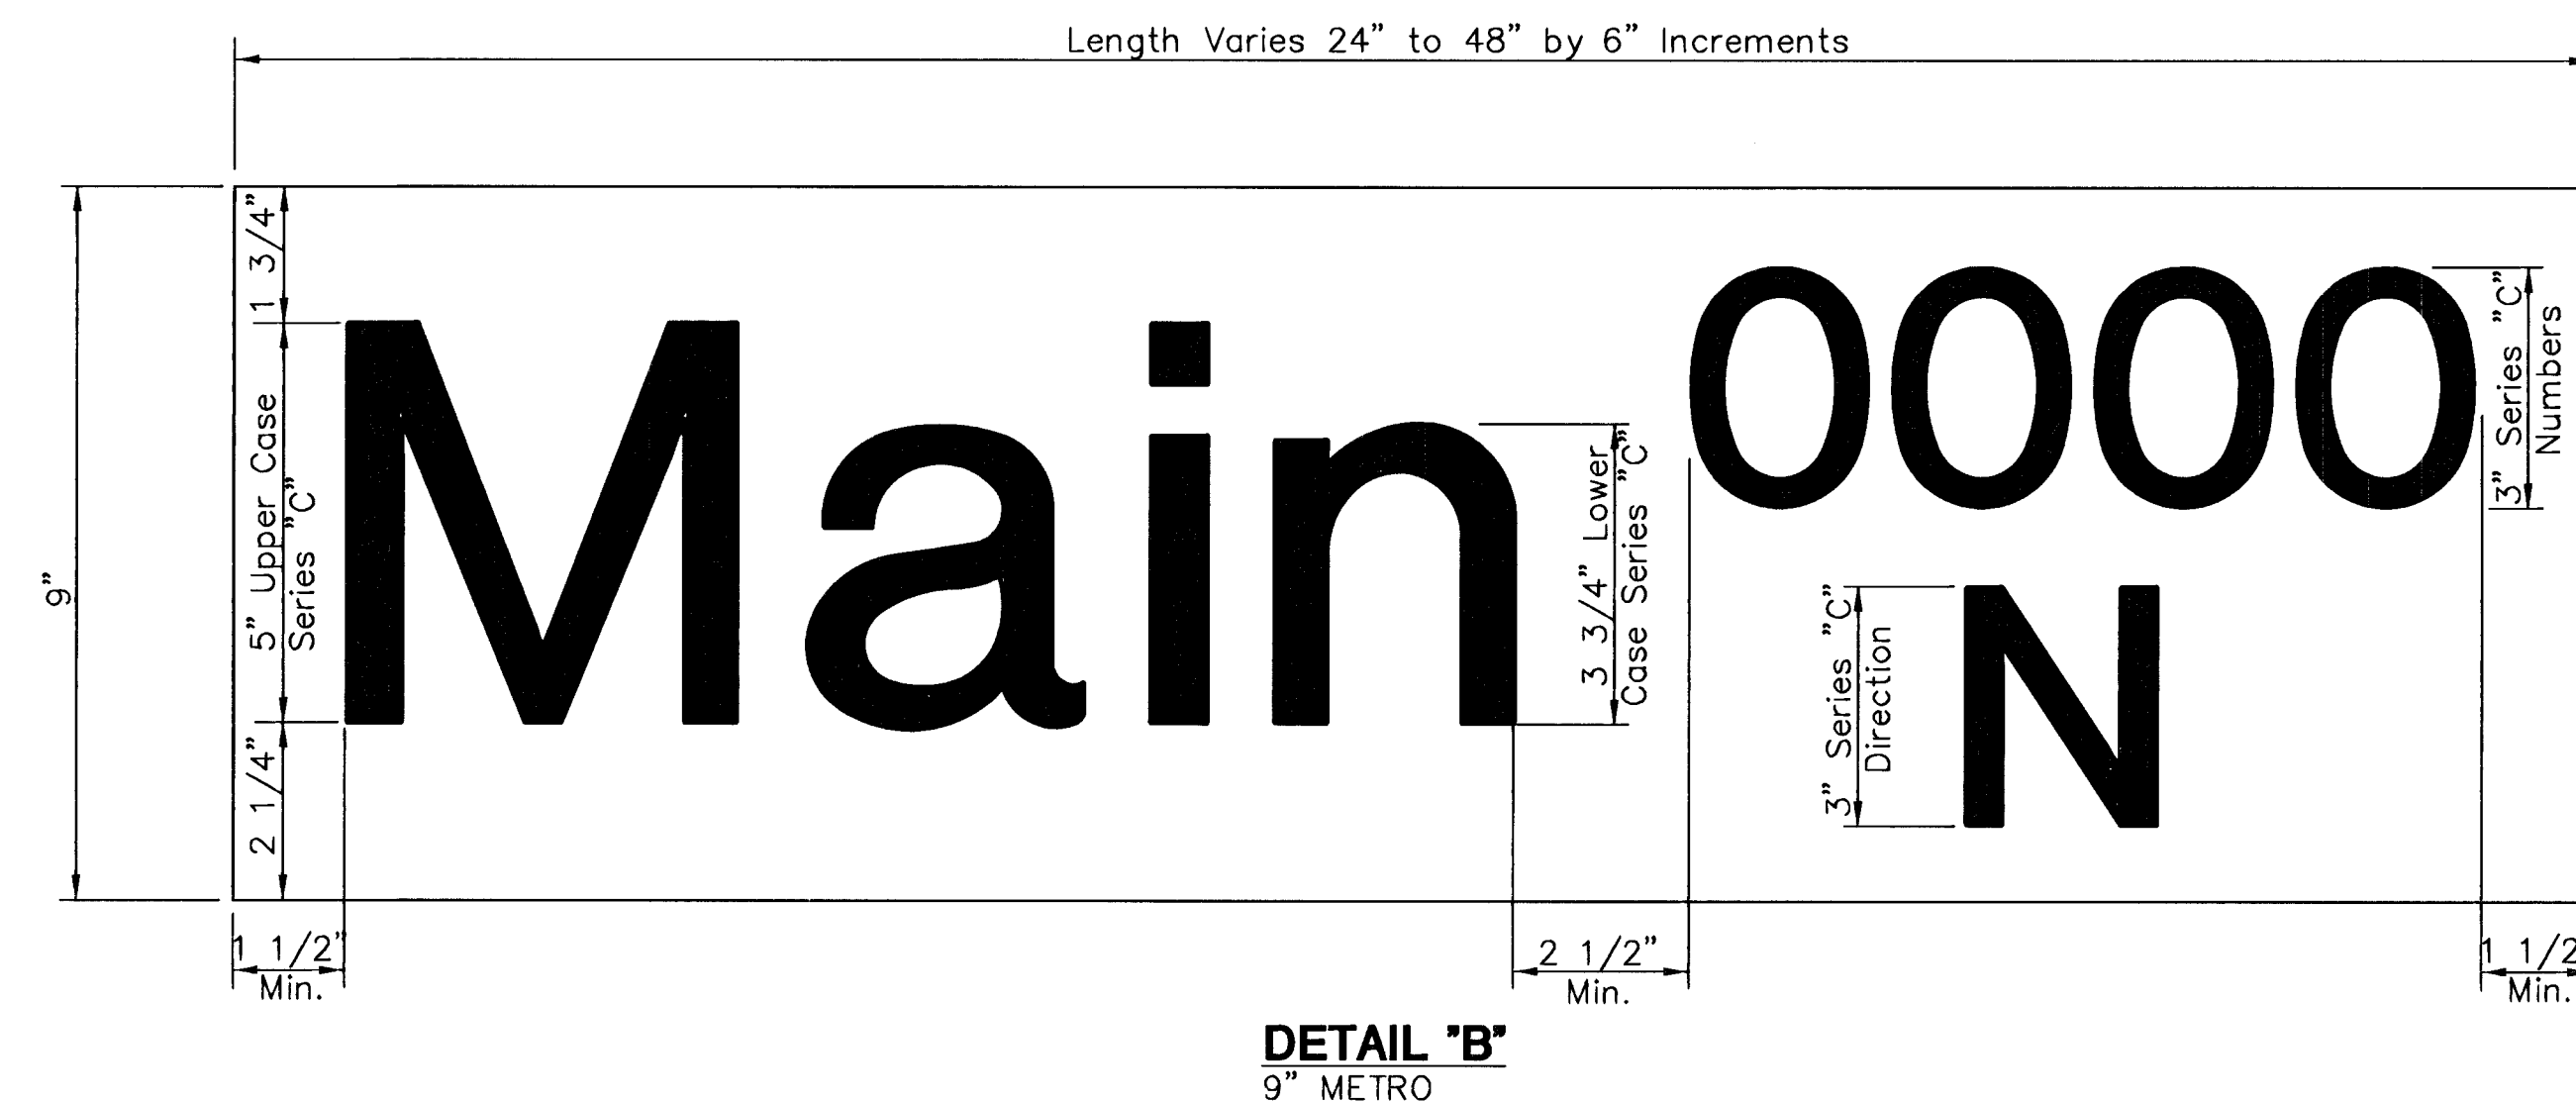
Topeka

4" Upper Case Series "C"

3" Lower Case Series "C"

DETAIL "A"
6 3/4" STANDARD

DETAIL "A"
6 3/4" STANDARD



DETAIL "B"
9" METRO

