


**☉ CURVE ALIGNMENT DATA**


CURVE	☉ ARC LENGTH	RADIUS	DELTA	PC		STATION	PI		STATION	PT		STATION
				NORTHING	EASTING		NORTHING	EASTING		NORTHING	EASTING	
C-43	57.46	600.00	5°29'12"	1,689,621.42	1,635,683.39	93+20.29, 33.44°RL	1,689,600.47	1,635,703.08	93+49.00, 32°RL	1,689,577.73	1,635,720.67	93+77.72, 33.32°RL
C-44	55.25	400.00	7°54'51"	1,689,432.35	1,635,833.17	95+61.36, 41.73°RL	1,689,410.46	1,635,850.11	95+89.00, 44°RL	1,689,391.12	1,635,869.89	96+16.55, 40.45°RL
C-45	62.67	500.00	7°10'55"	1,689,356.58	1,635,905.23	96+65.76, 35.89°RL	1,689,334.64	1,635,927.67	96+97.00, 33°RL	1,689,310.07	1,635,947.18	97+28.36, 34.04°RL
C-46	59.12	700.00	4°50'21"	1,689,096.93	1,636,116.52	100+00.44, 43.02°RL	1,689,073.77	1,636,134.92	100+30.00, 44°RL	1,689,052.24	1,636,155.21	100+59.54, 42.48°RL
C-47	33.63	500.00	3°51'12"	1,688,940.27	1,636,260.74	102+13.20, 34.57°RL	1,688,928.03	1,636,272.28	102+30.00, 33.70°RL	1,688,915.05	1,636,282.97	102+46.82, 33.97°RL
C-48	39.20	200.00	11°13'49"	1,688,879.89	1,636,311.90	102+90.34, 34.69°RL	1,688,864.71	1,636,324.39	103+12.00, 35°RL	1,688,852.25	1,636,339.60	103+31.35, 31.48°RL
C-49	30.21	100.00	17°18'37"	1,688,833.78	1,636,362.16	103+60.02, 26.25°RL	1,688,823.74	1,636,374.19	103+75.00, 23.52°RL	1,688,811.42	1,636,382.31	103+90.11, 25.37°RL

SCALE: 1"=20'

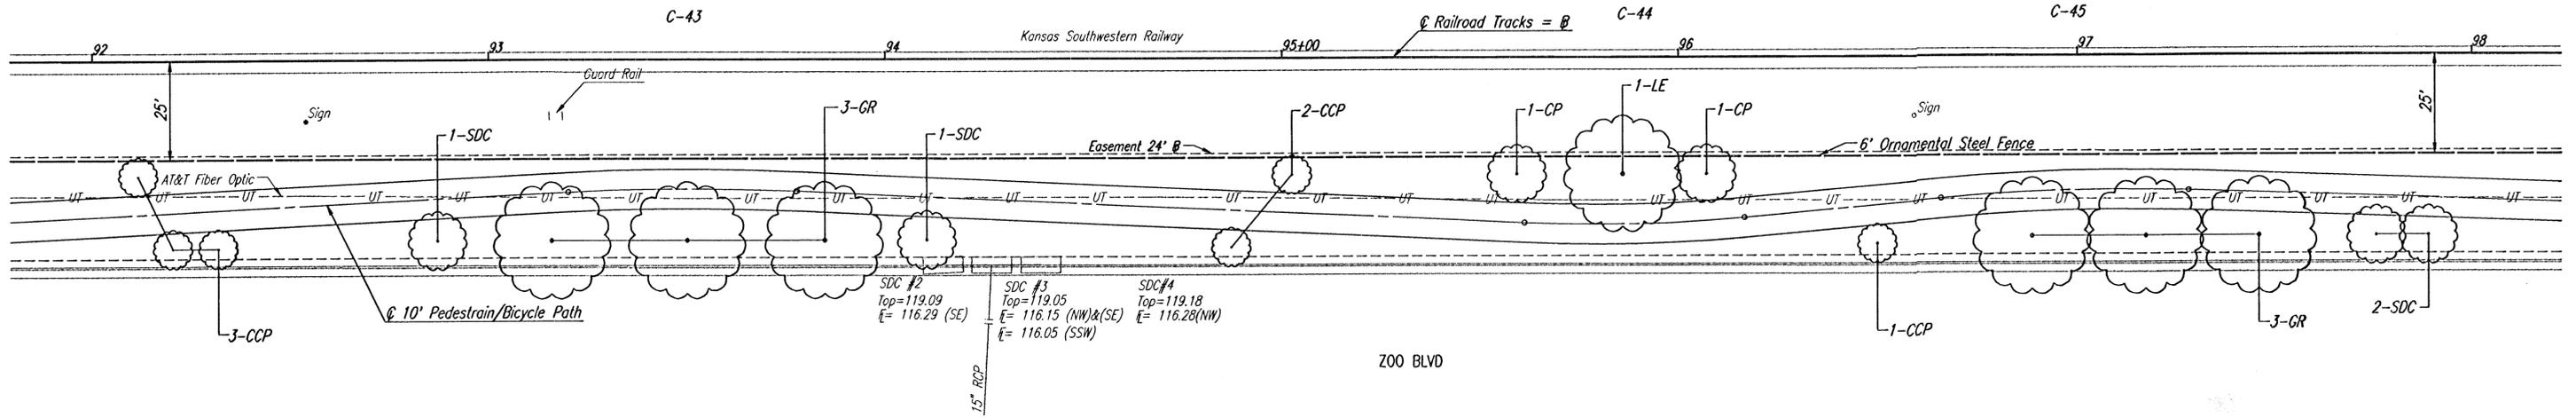

SCALE: 1"=20'

POINT	NORTHING	EASTING	STATION	OFFSET
205	1,688,987.3335	1,636,266.1136	101+80.82	0.00

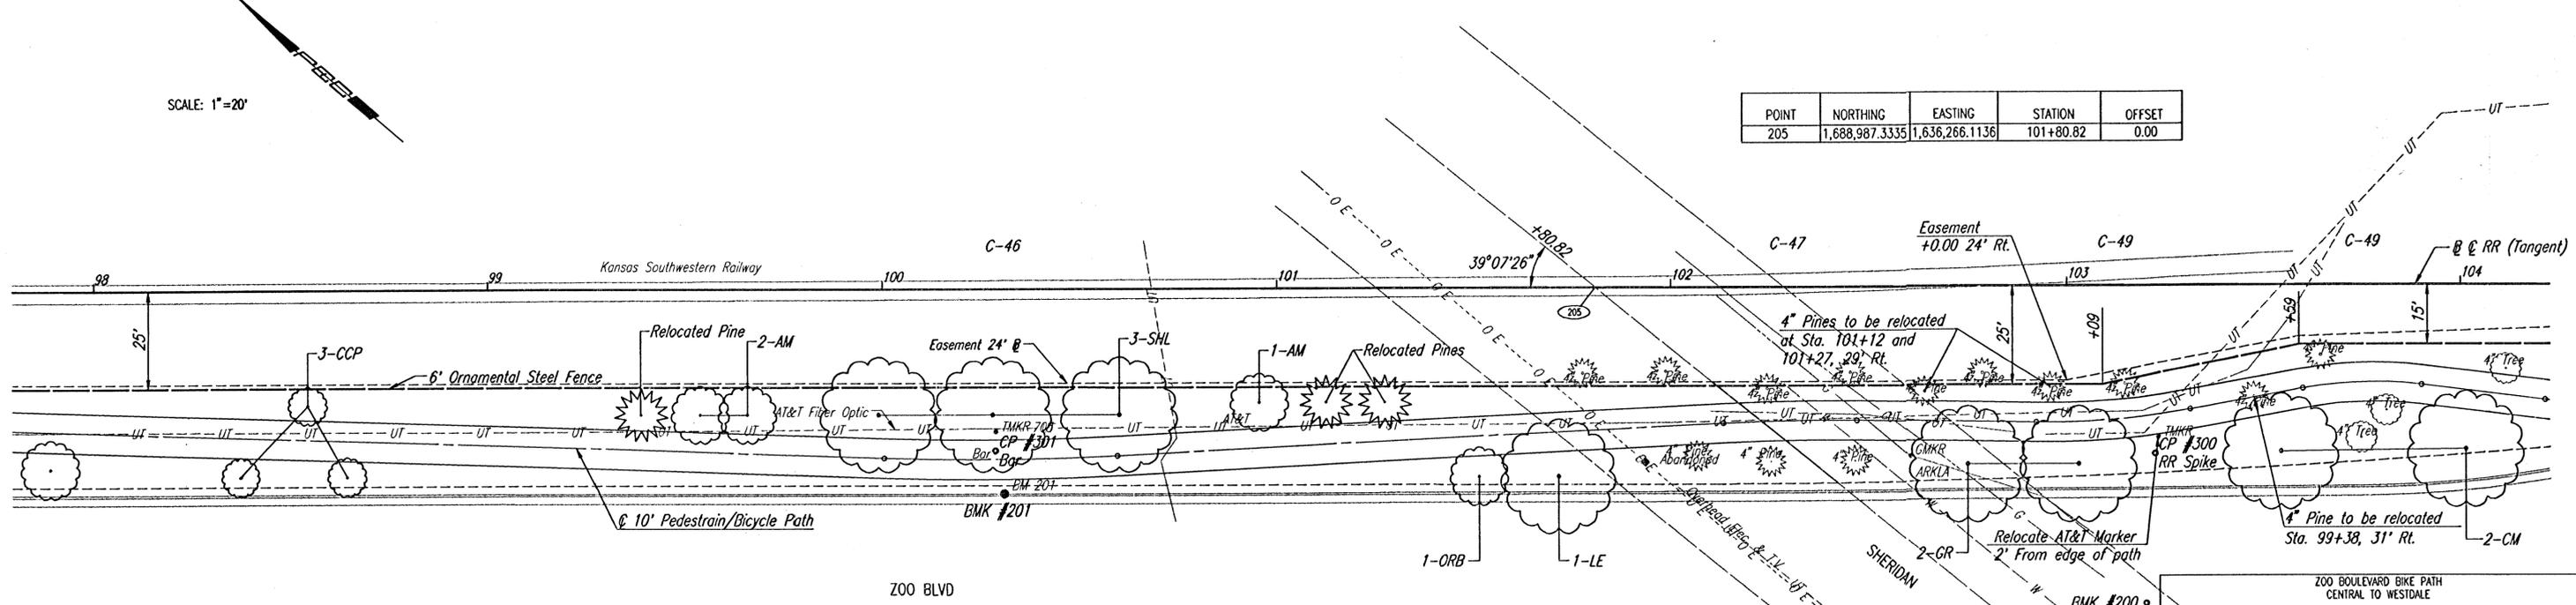

**Control Point #301**  
 1/2" Bar 5' W. of ATT Marker #705  
 across from N. entrance Zoo Blvd Apts.  
 Sta. 100+28.67, 41.20° RL.  
 Elev. = 120.81  
 N- 1,689,076.595, E- 1,636,136.193

**Benchmark #201**  
 Chiseled "a" NE. Curb Zoo Blvd.  
 near ATT Marker #705 across  
 from N. Drive Zoo Blvd. Apts.  
 Sta. 100+31, 52' RL.  
 Elev. = 120.45

**Control Point #300**  
 RR Spike W. of Tracks  
 150± N. of Central  
 5' W. of ATT Marker #706  
 Sta. 103+22.46, 42.70° RL.  
 Elev. = 121.85  
 N- 1,688,851.750, E- 1,636,325.293

**Benchmark #200**  
 Chiseled "a" N. end median  
 150± N. of Central Ave.  
 43' WSW of ATT Marker #706  
 Sta. 103+20, 81' RL.  
 Elev. = 121.75

ZOO BOULEVARD BIKE PATH  
 CENTRAL TO WESTDALE

**ZOO BOULEVARD**  
 STA. 92+00.00 TO STA. 104+00.00

**Professional Engineering Consultants, P.A.**  
 303 S. TOPEKA • WICHITA, KANSAS 67202  
 316-262-2691 • FAX 316-262-3003

Designed by	RMH	Checked by	
Drawn by	DEP, SAD	Date	SEPTEMBER 2001
		Job No.	96450-002

DSNR: SJD OPER: SJD SCALE: 1"=20.00  
 01/19/98 06:45:00 W02 SW62-104 09-04-2002 09:09:47 am