




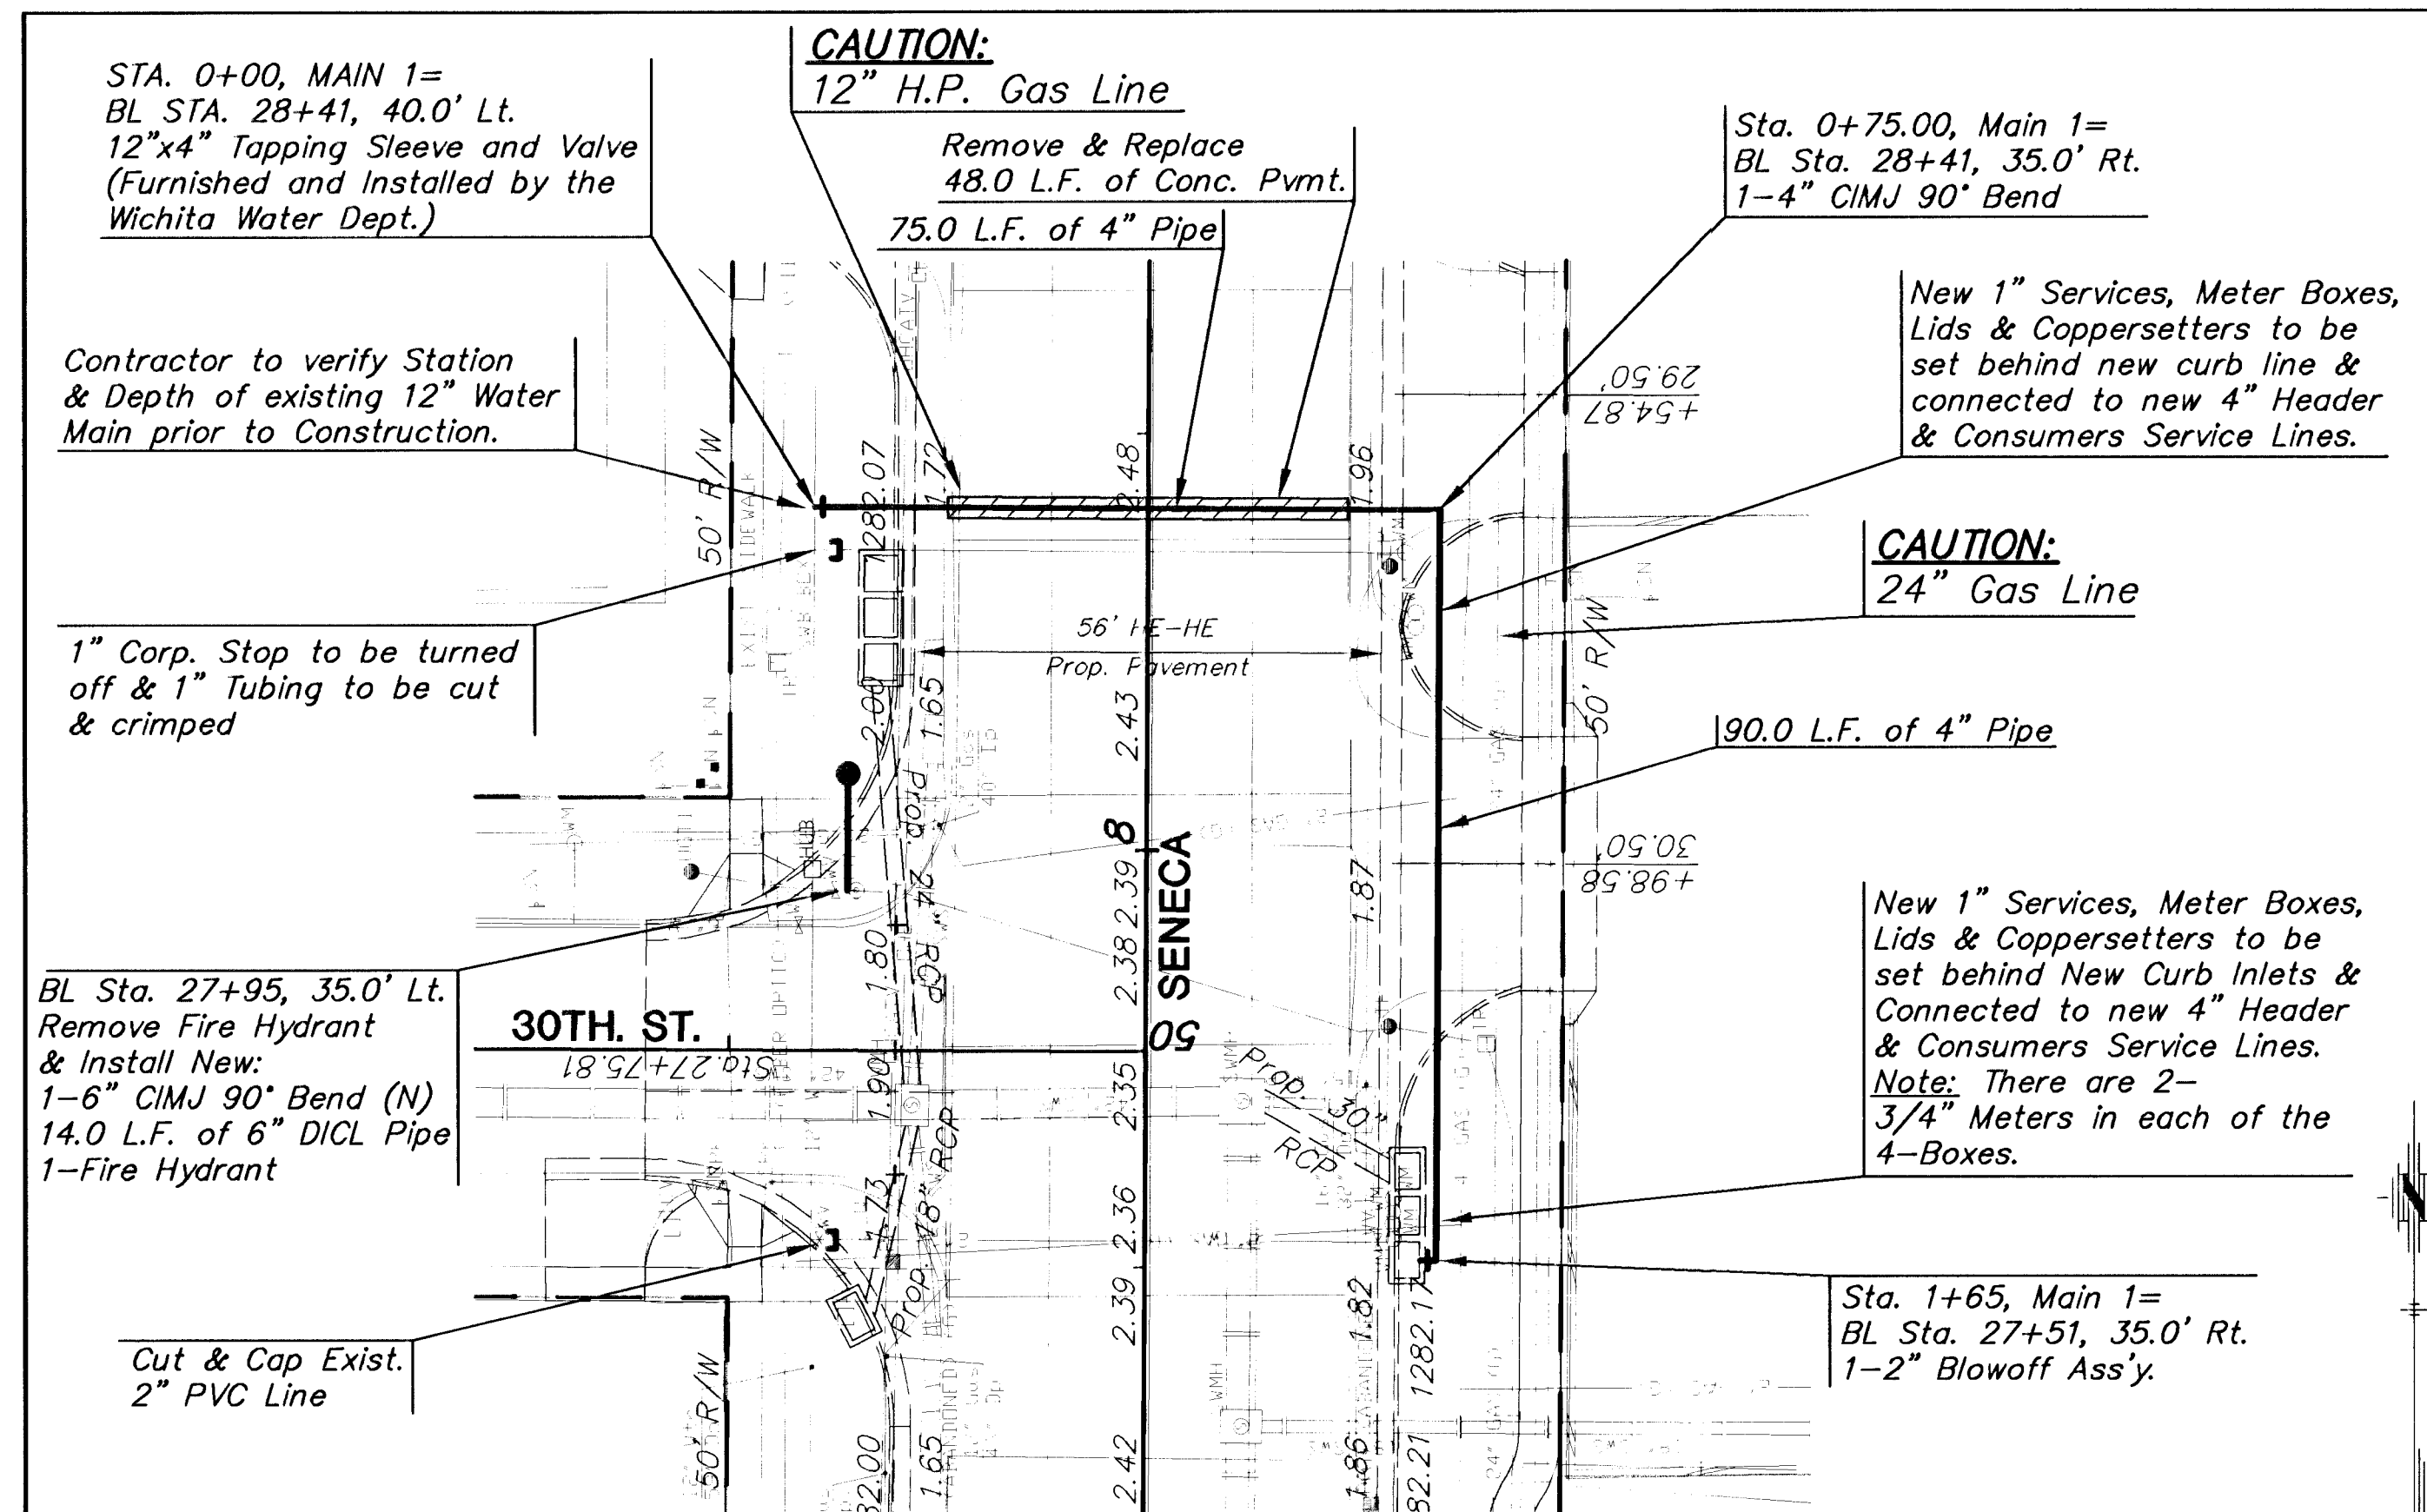

PLAN - MAIN 1
SCALE: 1" = 20'

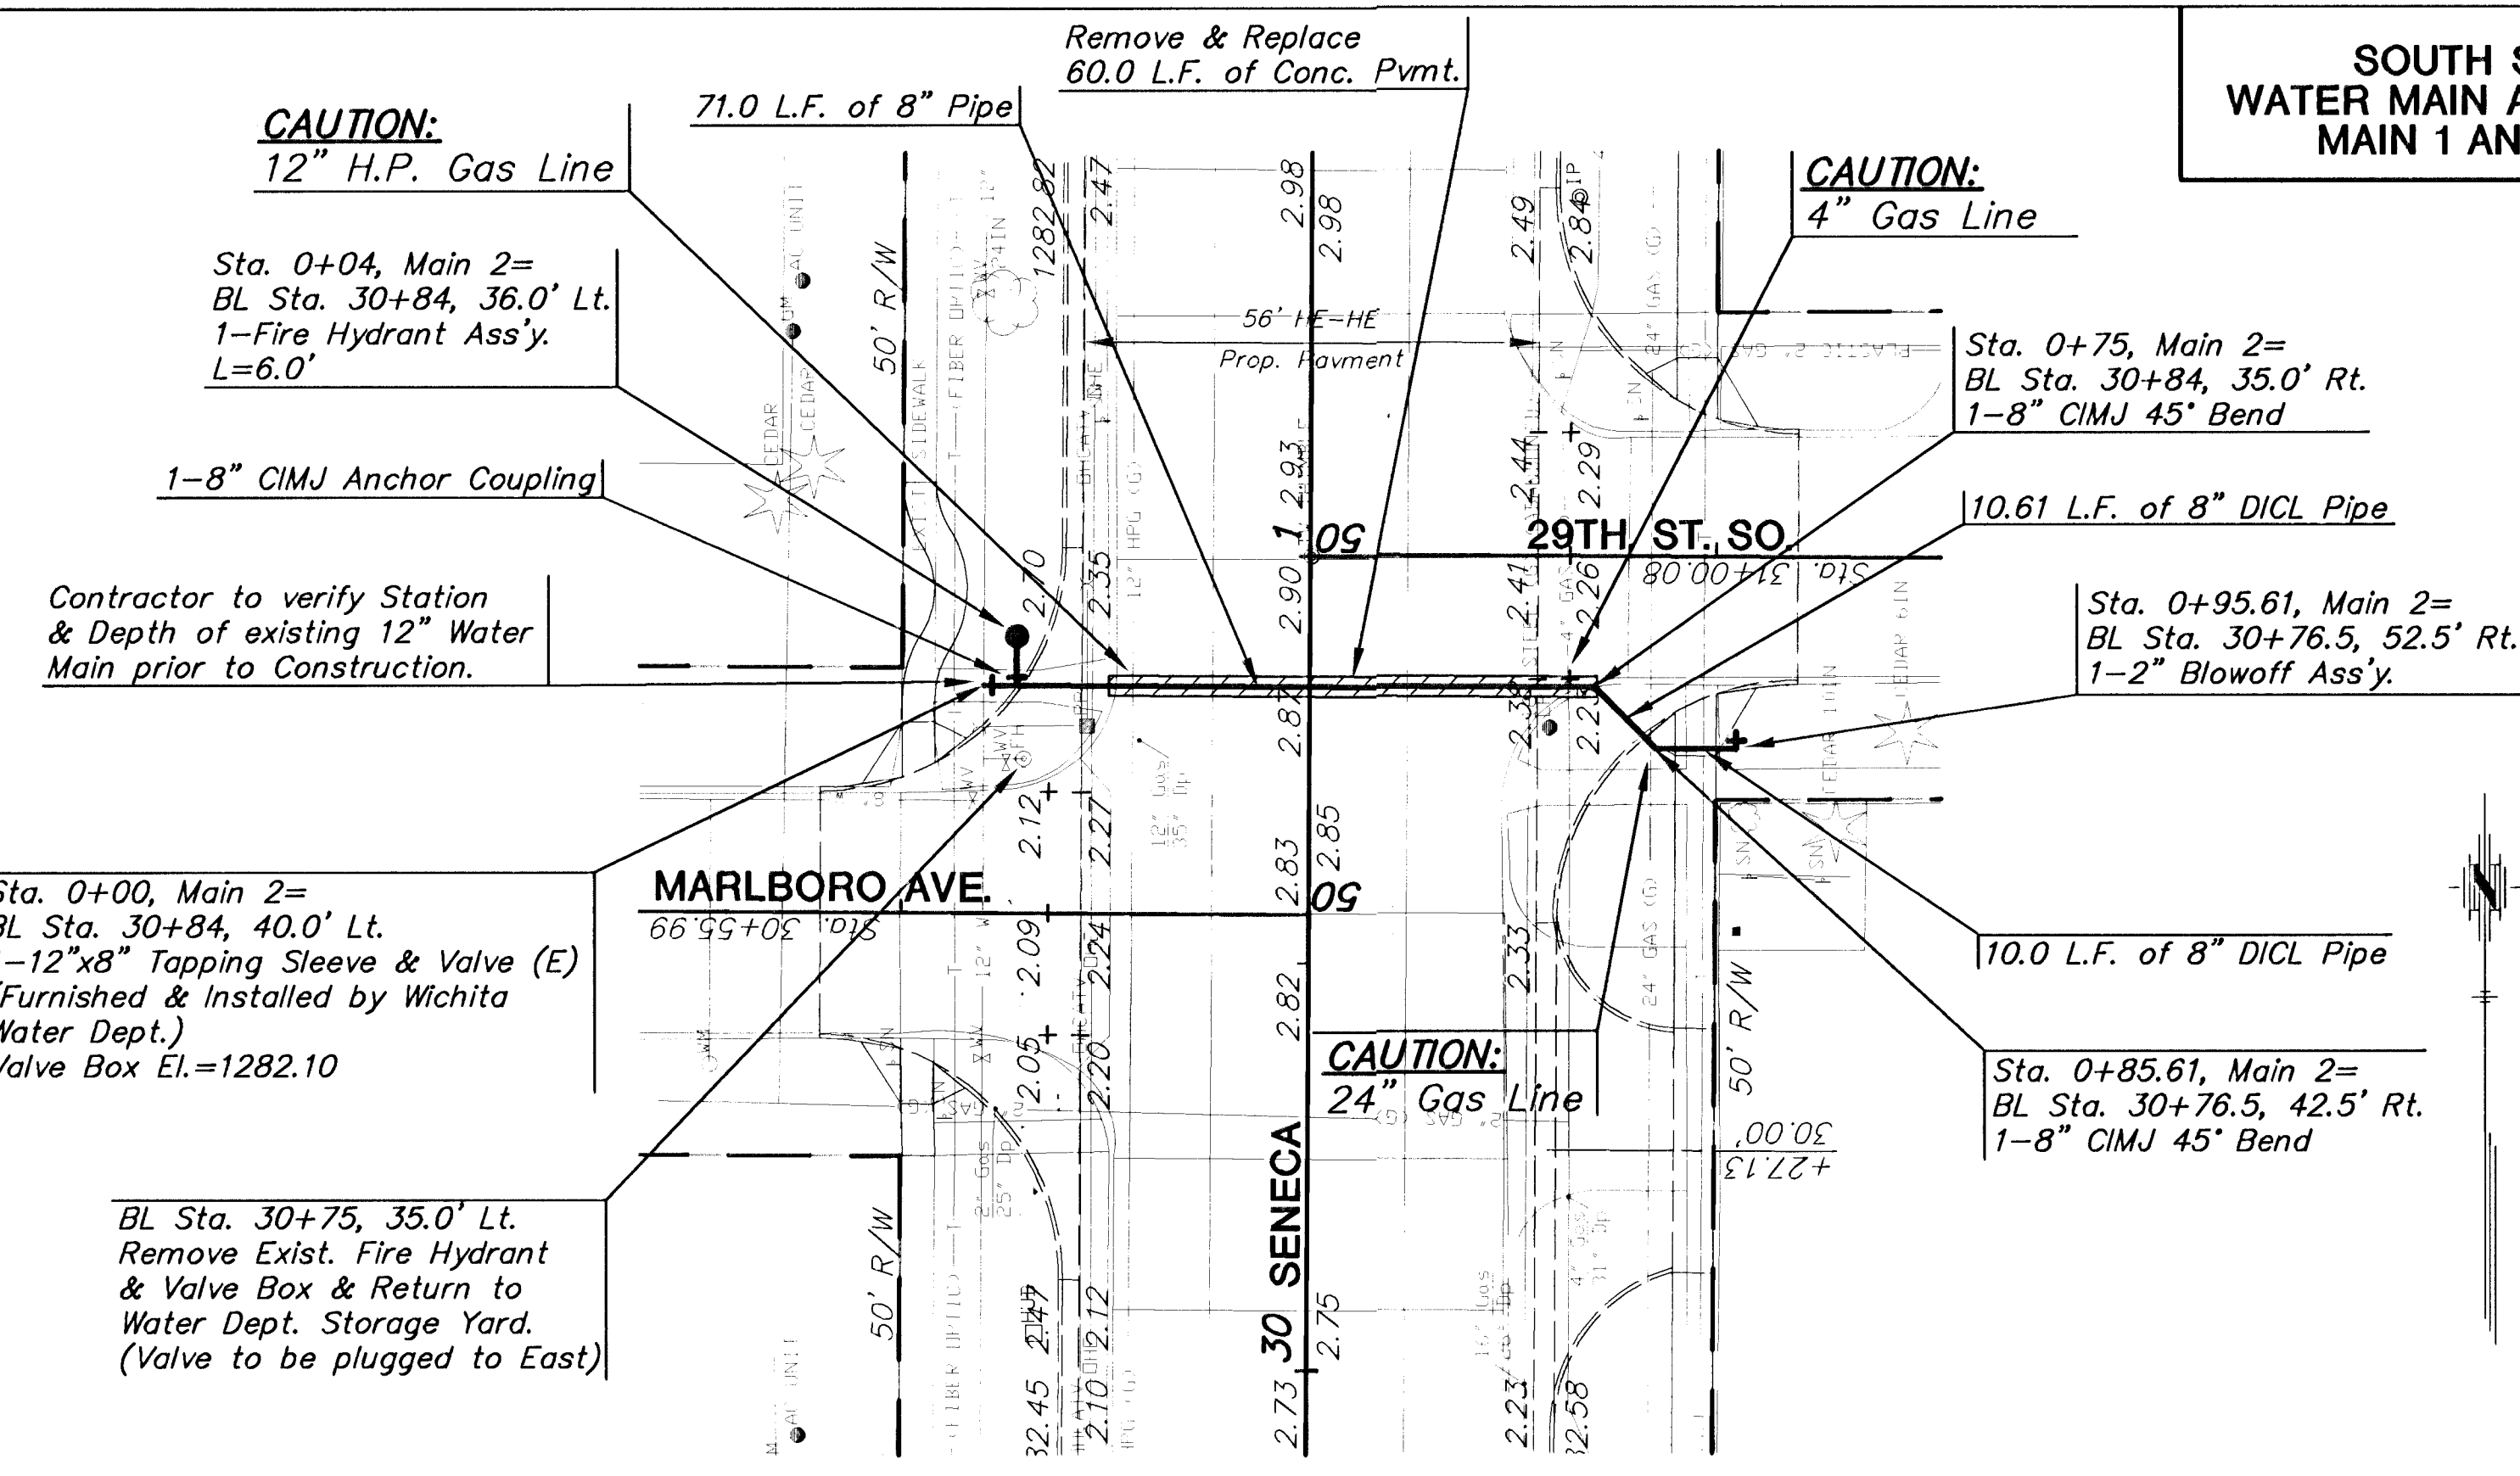

PLAN - MAIN 2
SCALE: 1" = 20'

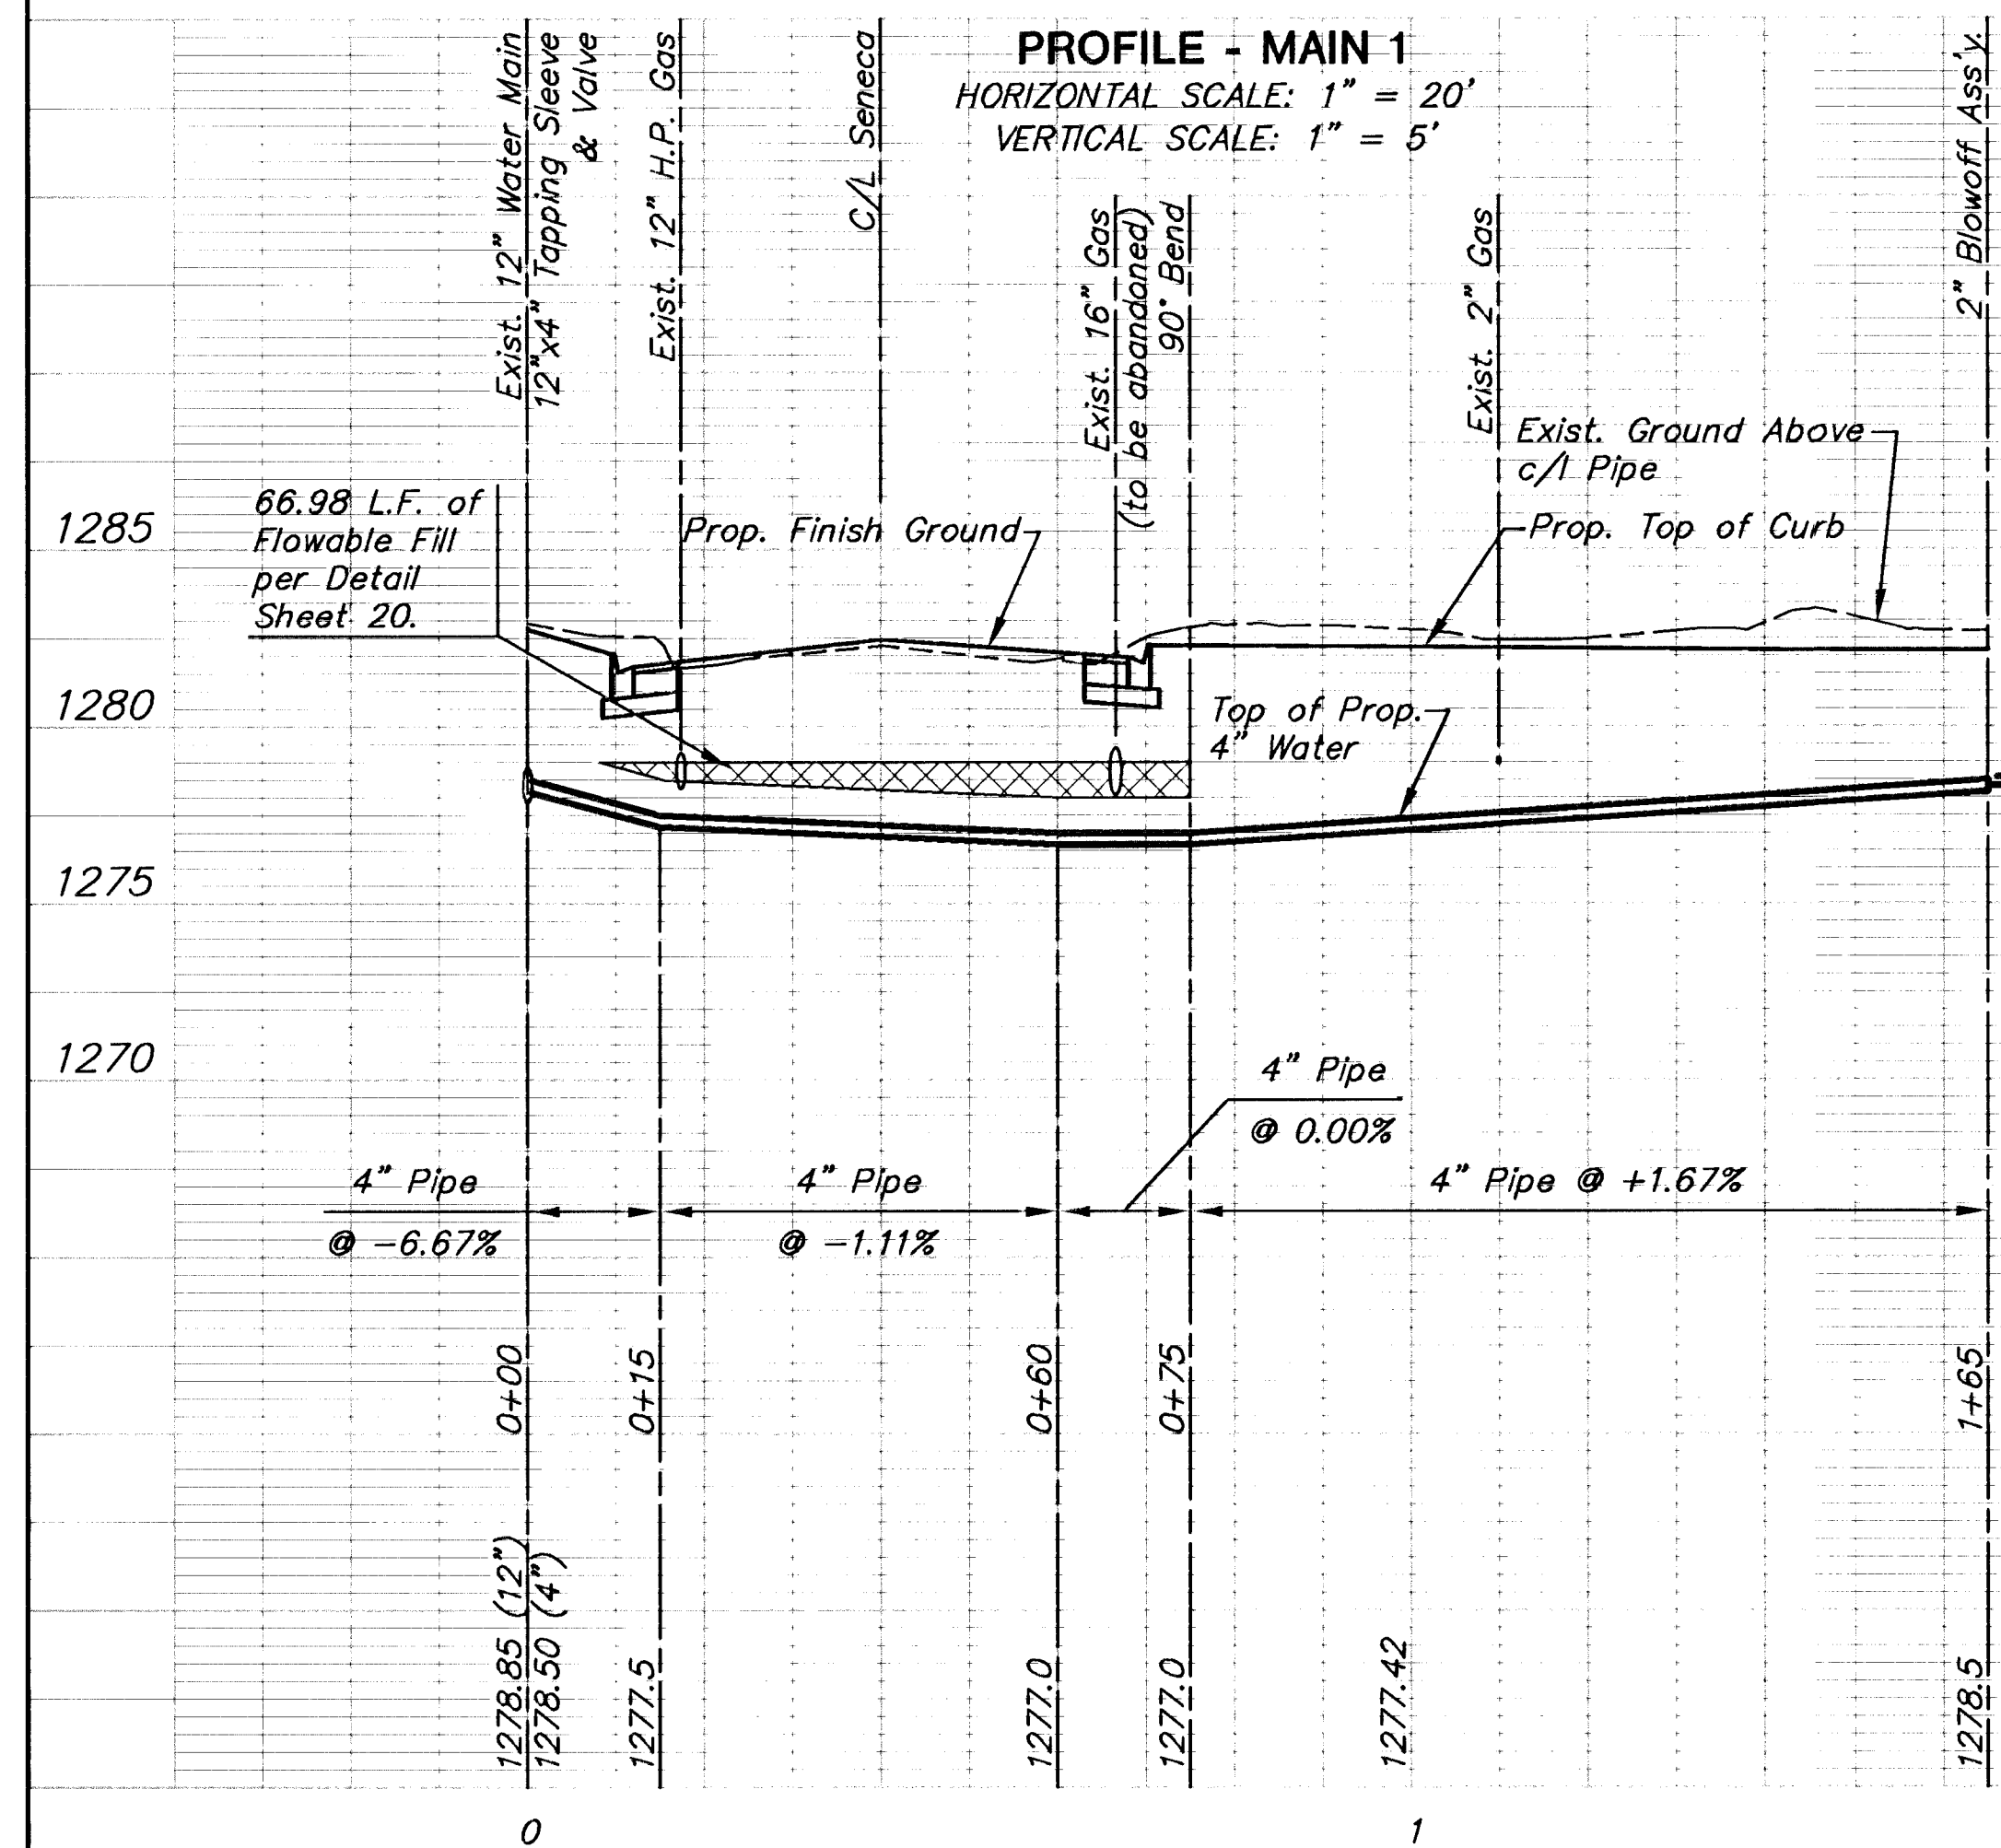