

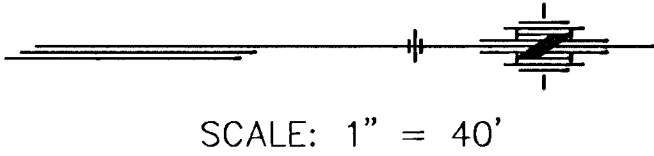
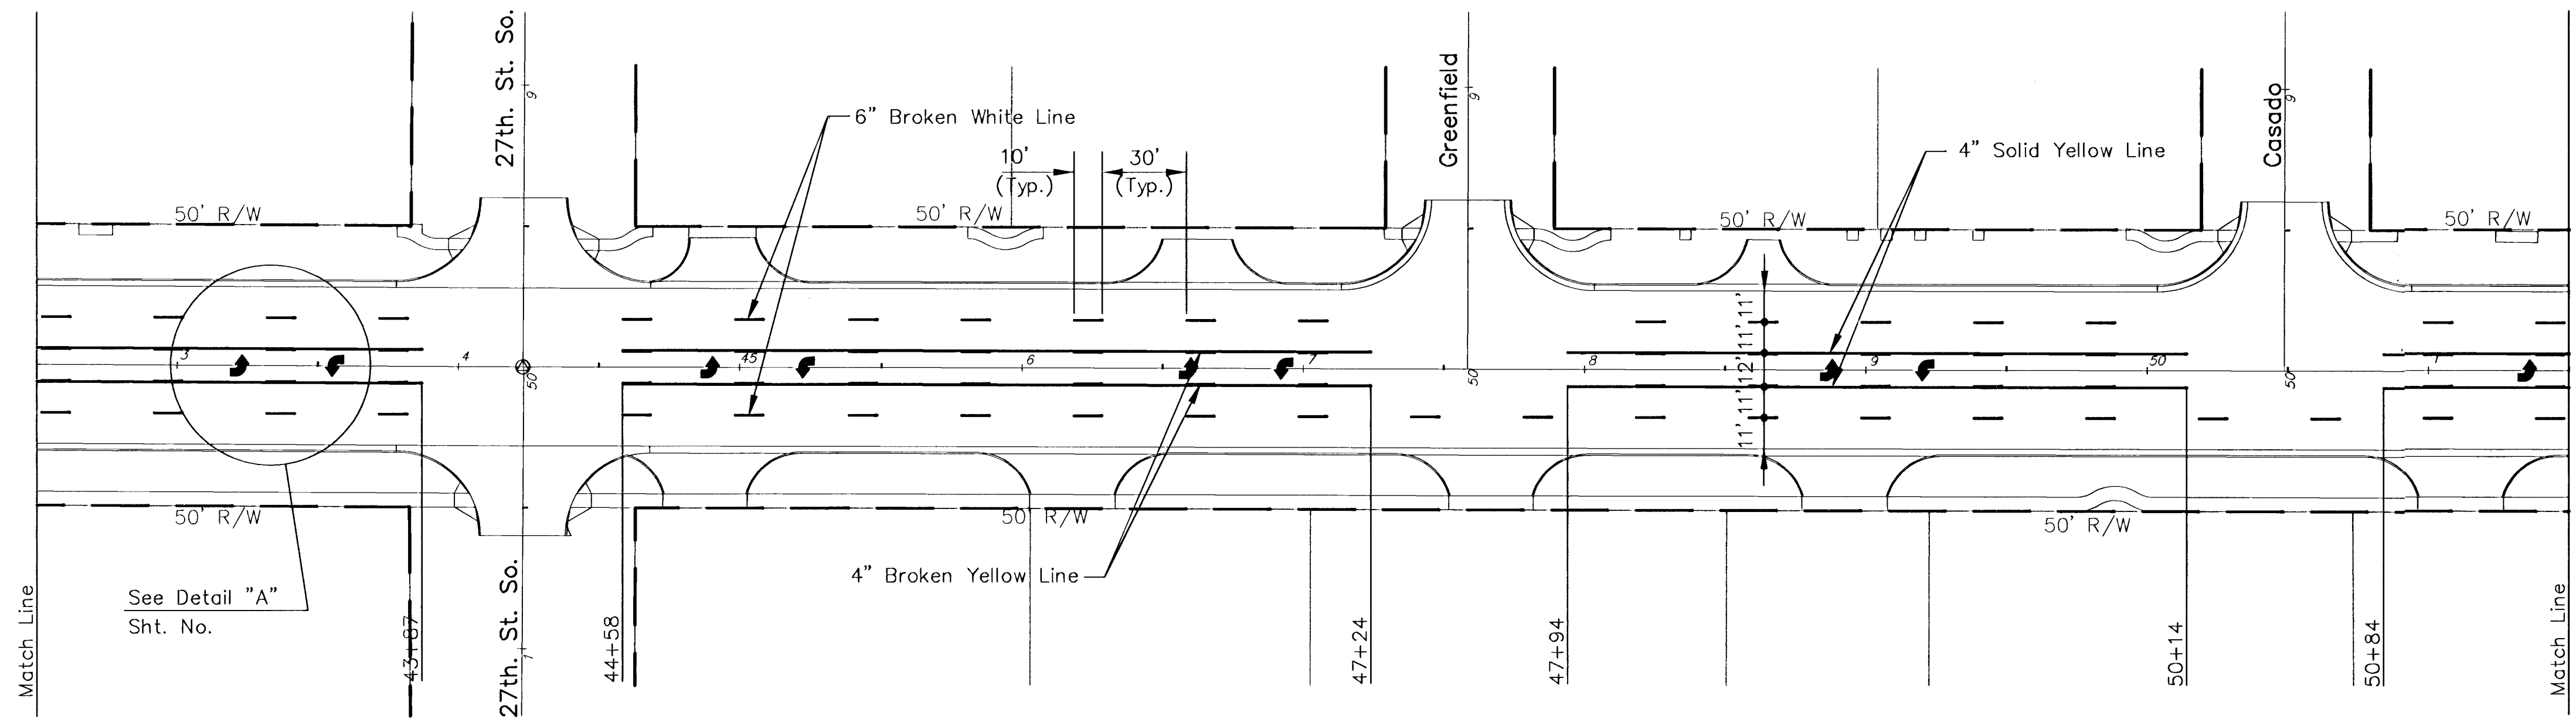


FHWA REG NO.	STATE	PROJECT NO.	YEAR	SHEET NO.	SHEETS
7	KANSAS	472-83084	2000	33	58

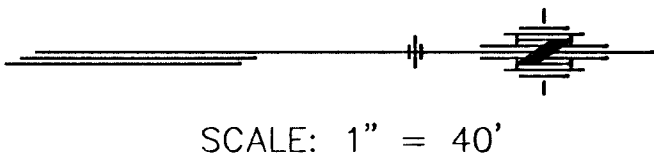

SENECA STREET - STA. 42+50 TO STA. 51+50

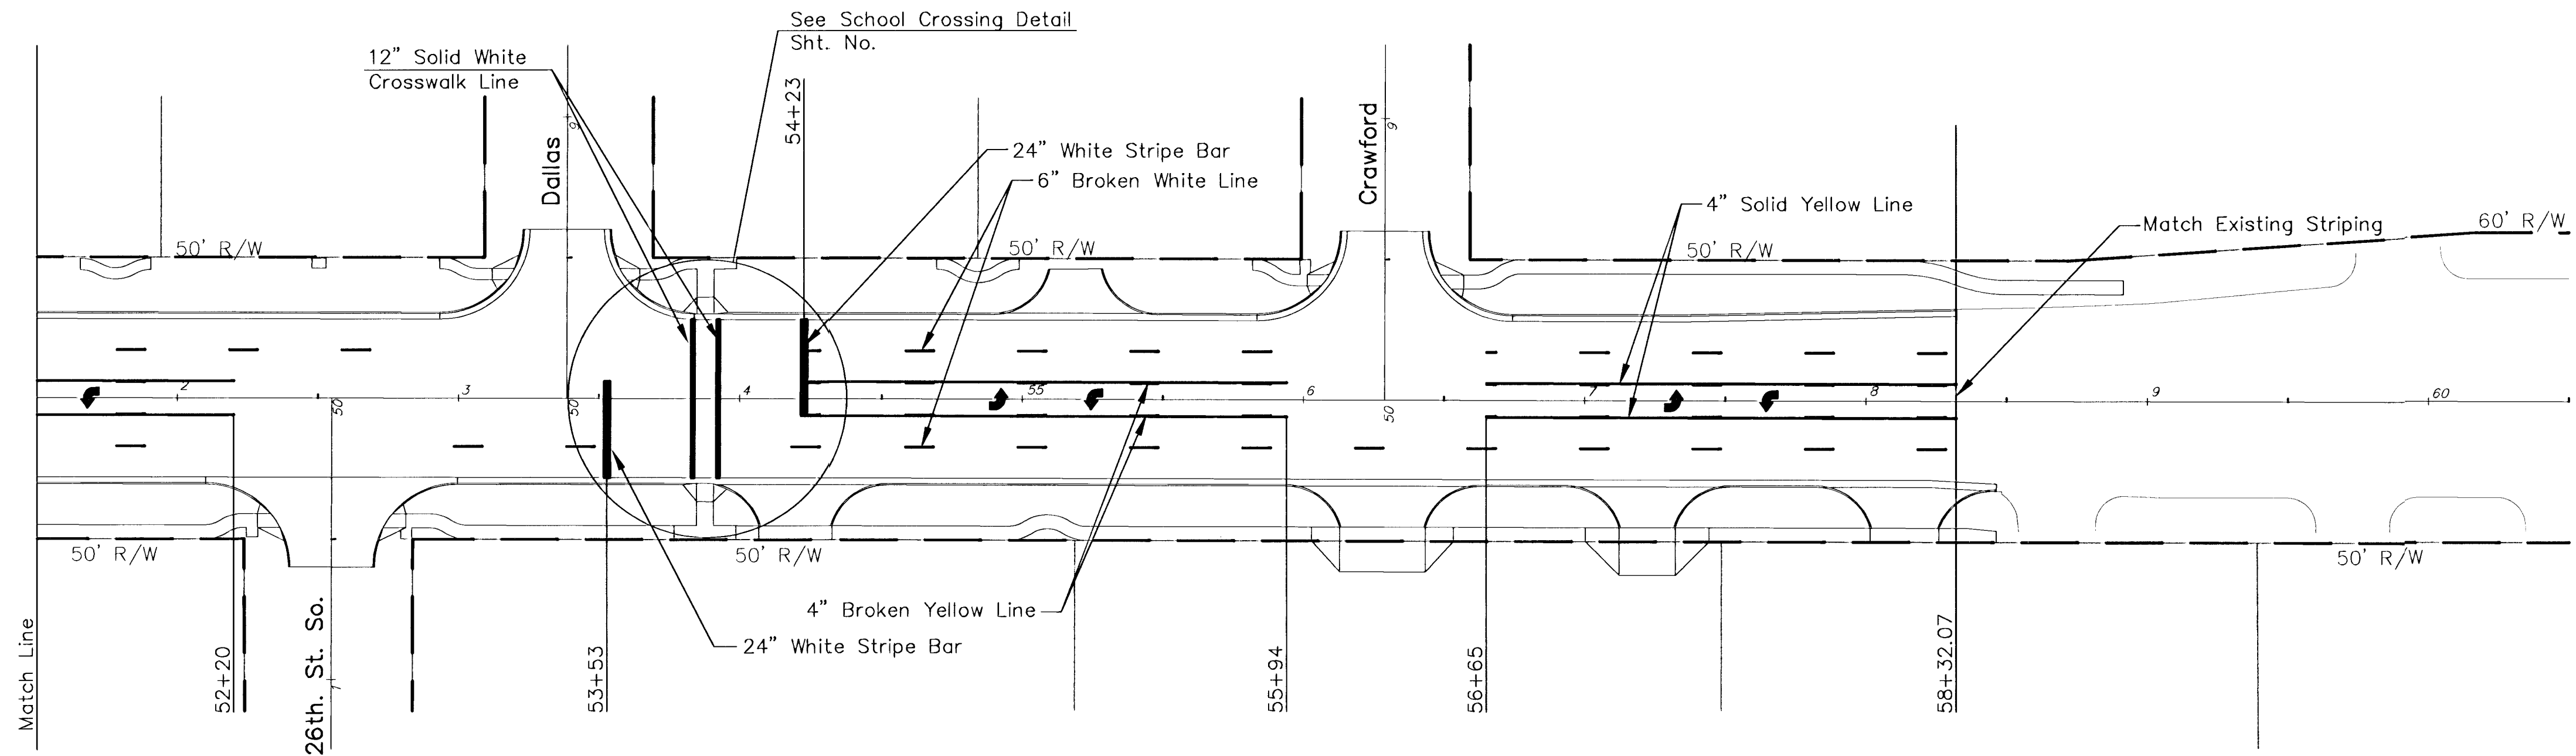

SENECA STREET - STA. 51+50 TO STA. 57+87.82

KANSAS DEPARTMENT OF TRANSPORTATION

SENECA STREET
PAVEMENT MARKING PLAN

PROJECT NO. 472-83084 SEDGWICK CO.

MID-KANSAS ENGINEERING CONSULTANTS, INC.
WICHITA, KANSAS

DESIGNED BY: DCH
DRAWN BY: WNJ

CHECKED BY: DCH
DATE: MAY 1, 2000

SHEET 33 OF 58