





McCormick

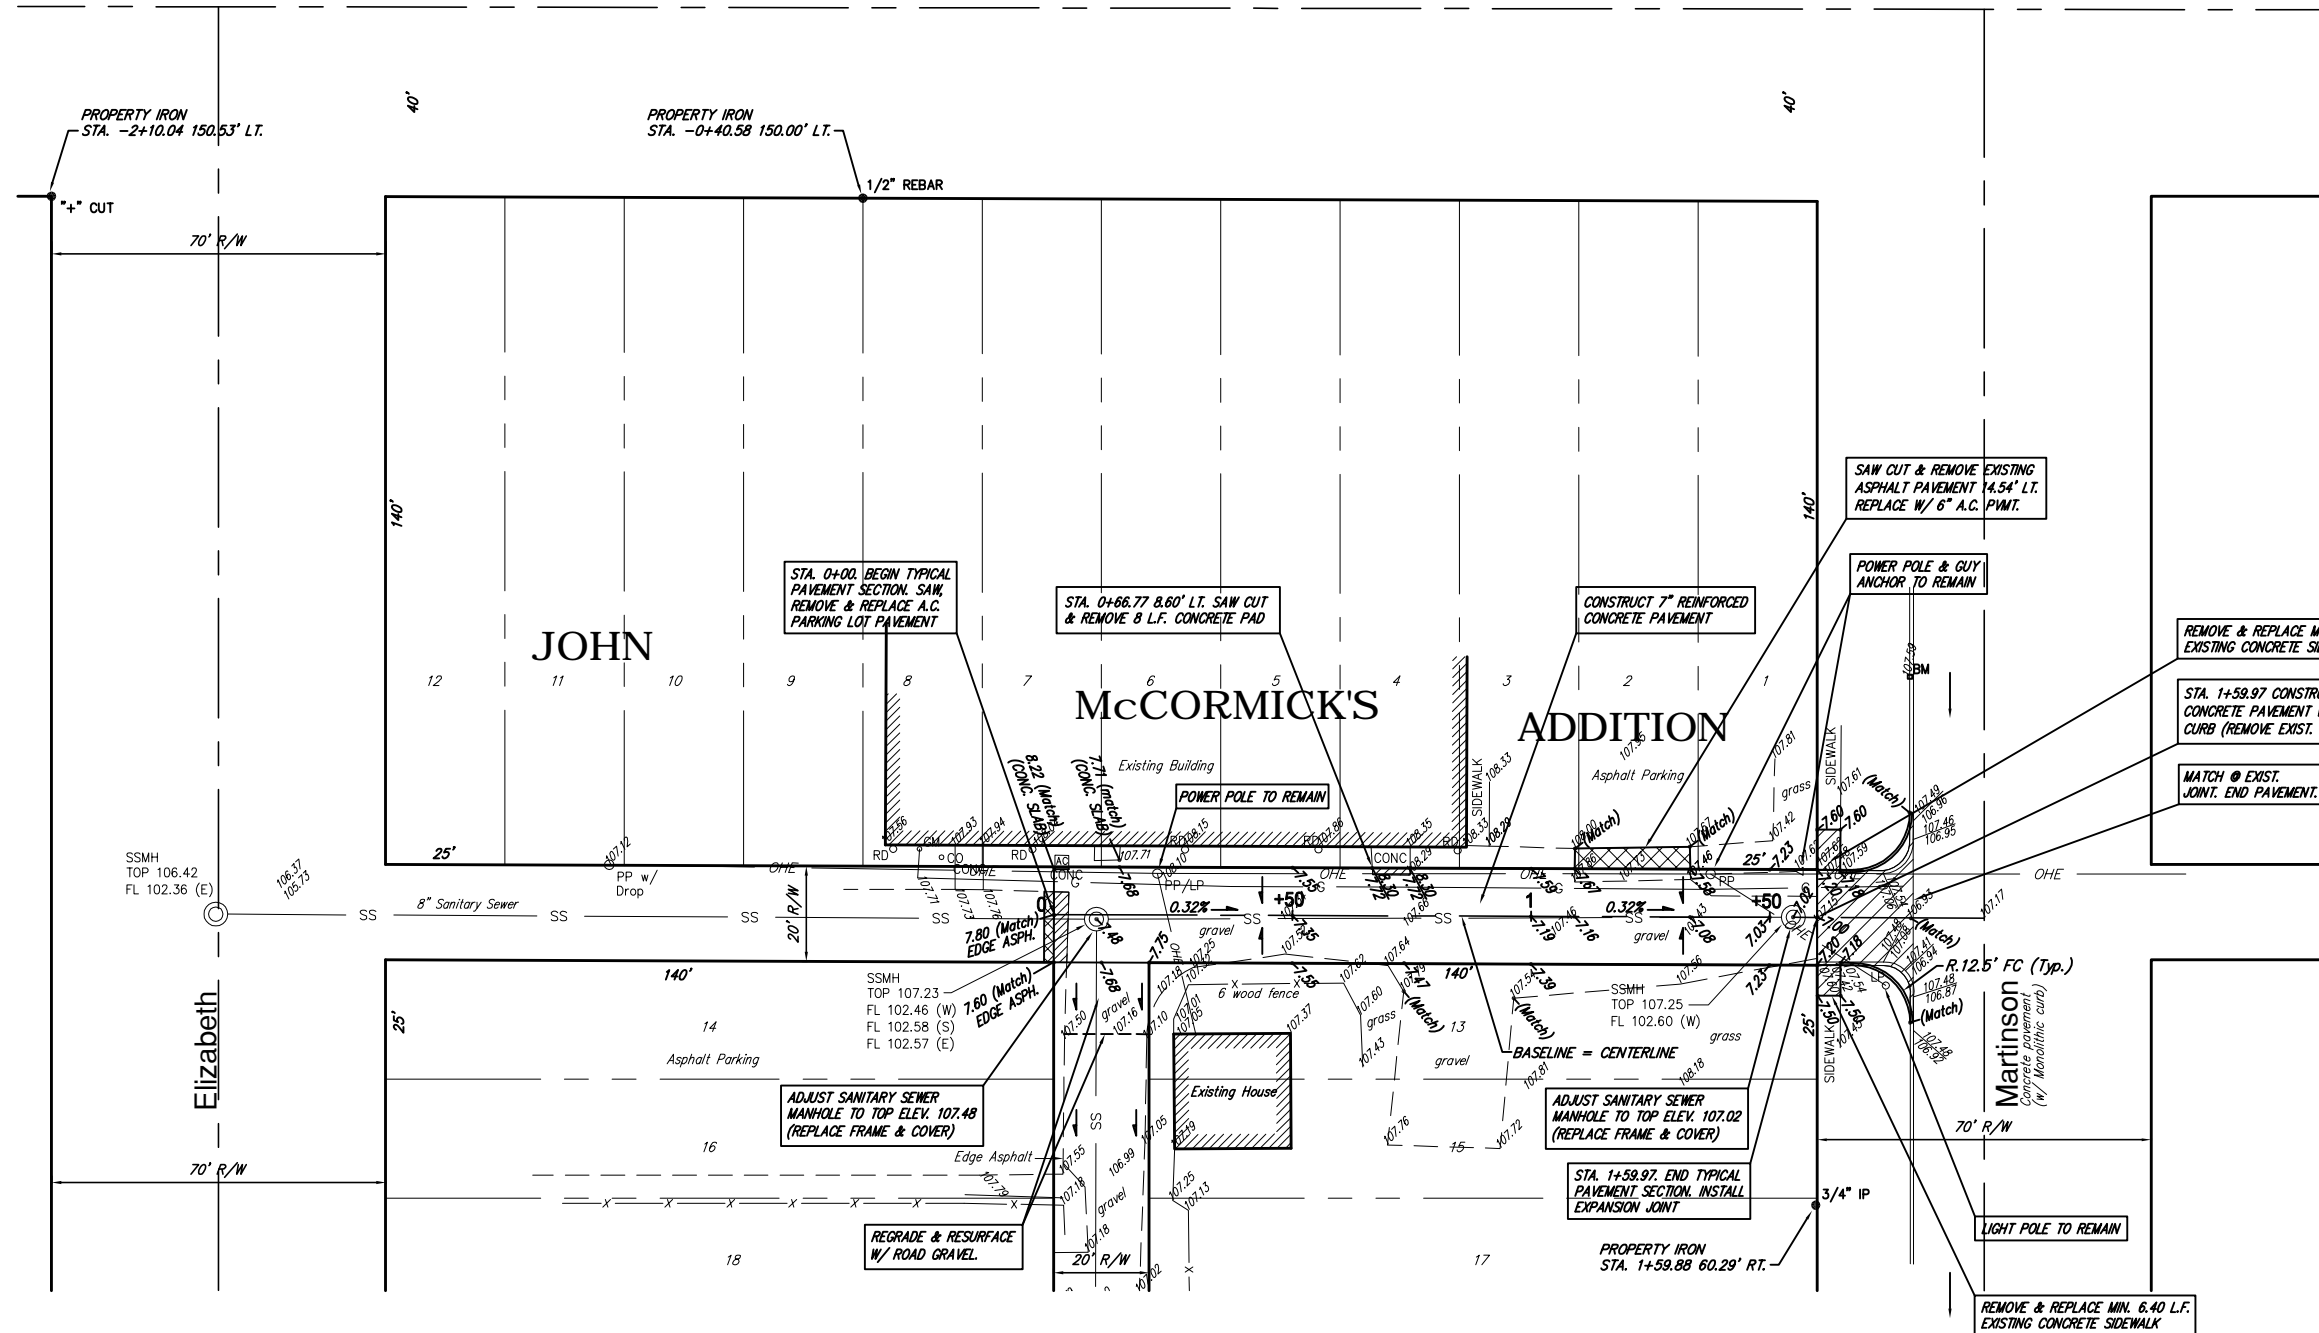

-  DRIVEWAY, PARKING LOT, WALK, & PAVEMENT REMOVED
-  A.C. PAVEMENT REMOVED & REPLACED

PAVING PLAN
ALLEY BETWEEN ELIZABETH & MARTINSON
 WICHITA, KANSAS

	Ruggles & Bohm, P.A. E engineering, Surveying, Land Planning		DESIGN TCR
	924 North Main (316) 264-8008 Wichita, Kansas 67203 (316) 264-4621 fax www.rbkansas.com E-mail: info@rbkansas.com		DRAWN EJB
DRAWING FILE Base {Plan}		PROJECT NUMBER 472-83388	REVIEW UTILITY
DATE May 17, 2004		SHEET 2 OF 4	