



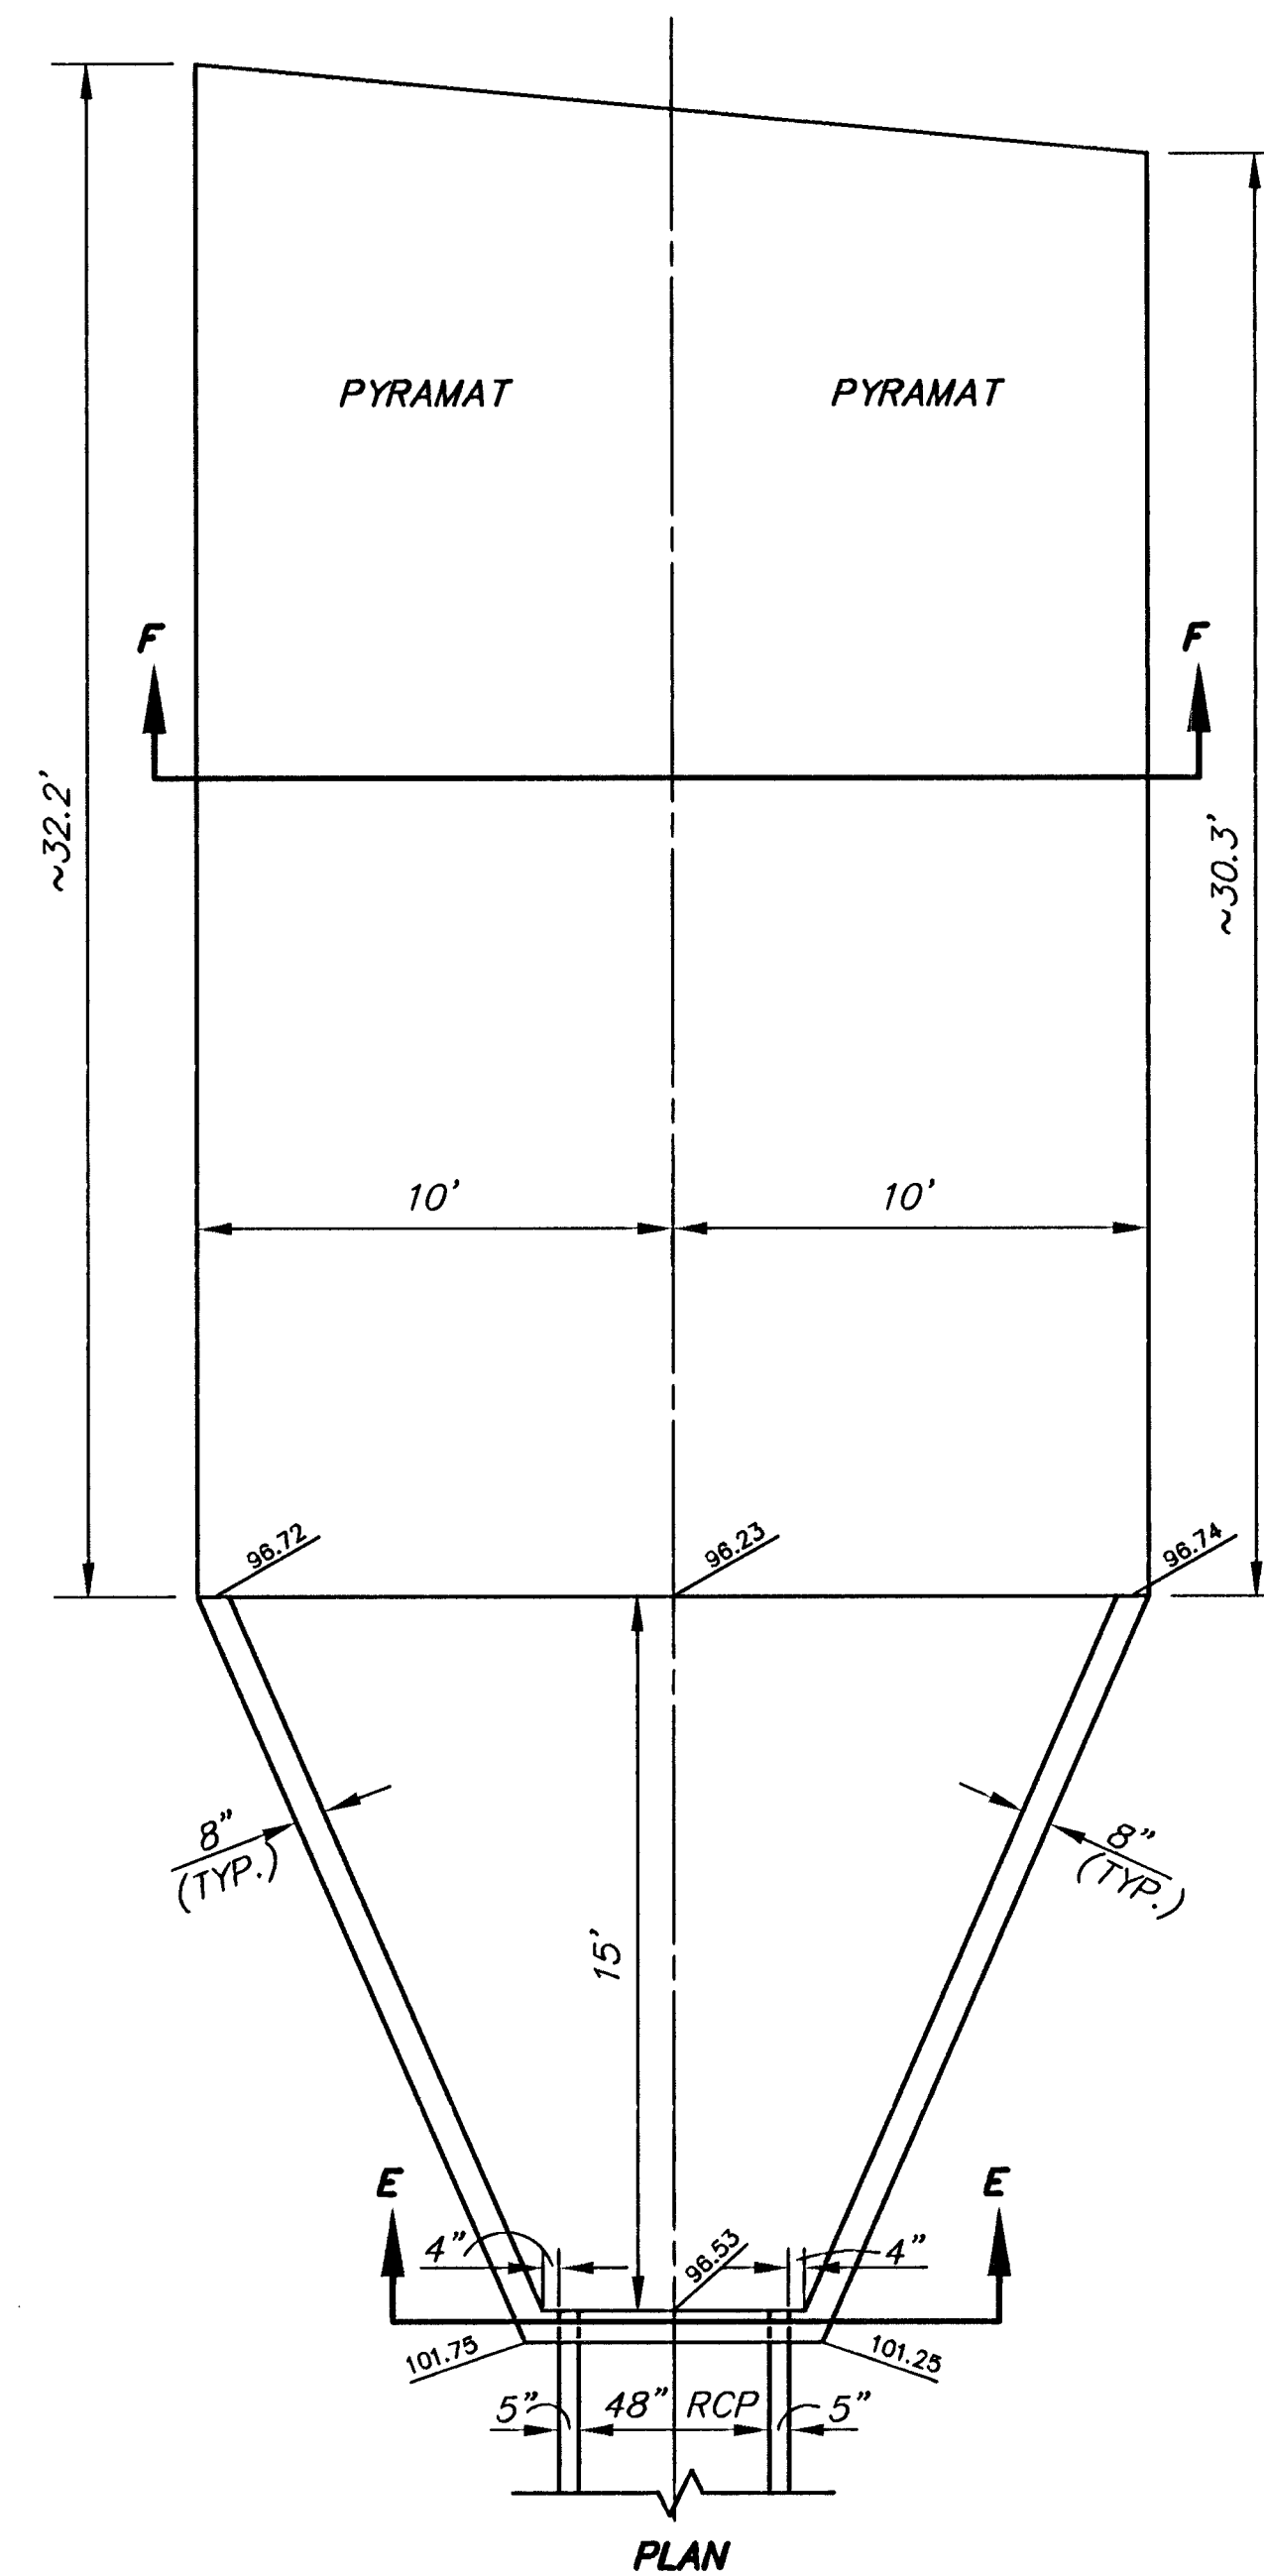


SECTION EE
HEADWALL DETAIL
AT ~ STA. 35+62 (EAST/LEFT BANK)


NOTE:
SEE SHEET 33 FOR TYPICAL HEADWALL, WINGWALL
AND CORNER REINFORCING DETAILS.

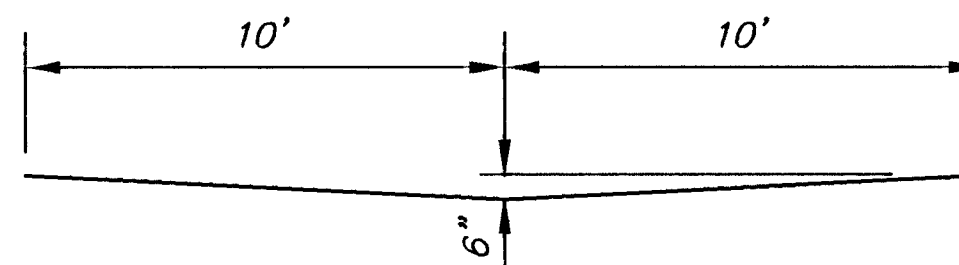


SECTION FF
CONCRETE SWALE SECTION

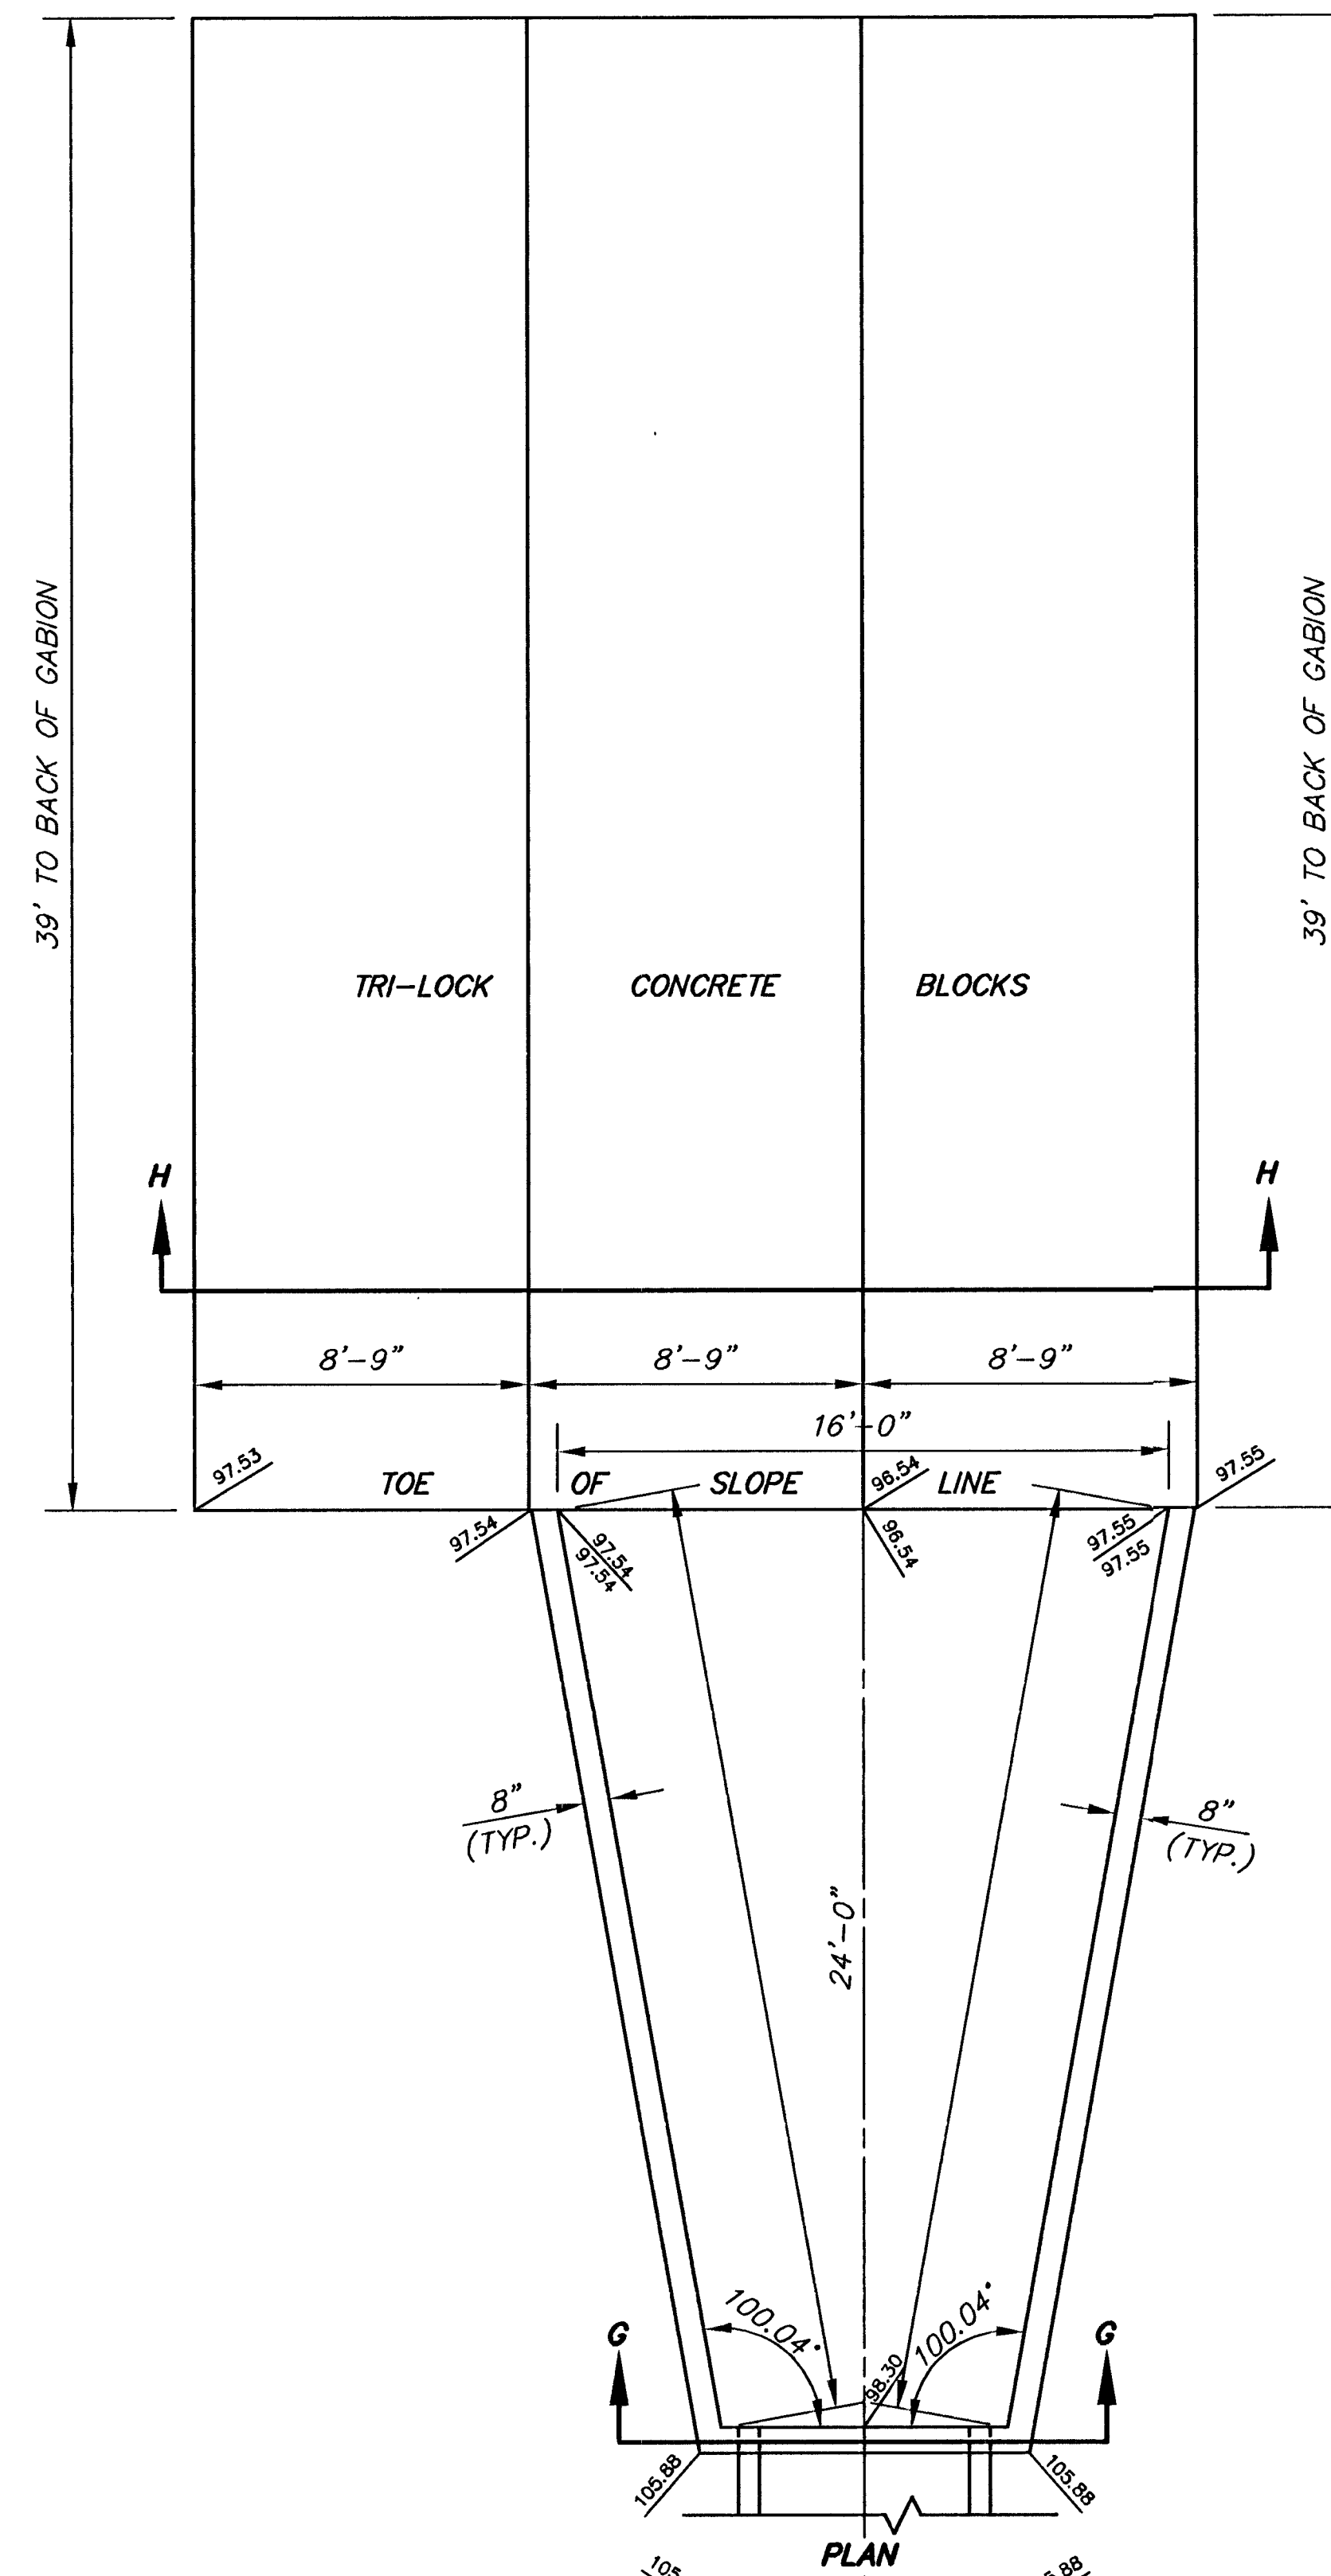

SECTION GG
HEADWALL DETAIL
AT ~ STA. 45+75 (EAST/LEFT BANK)

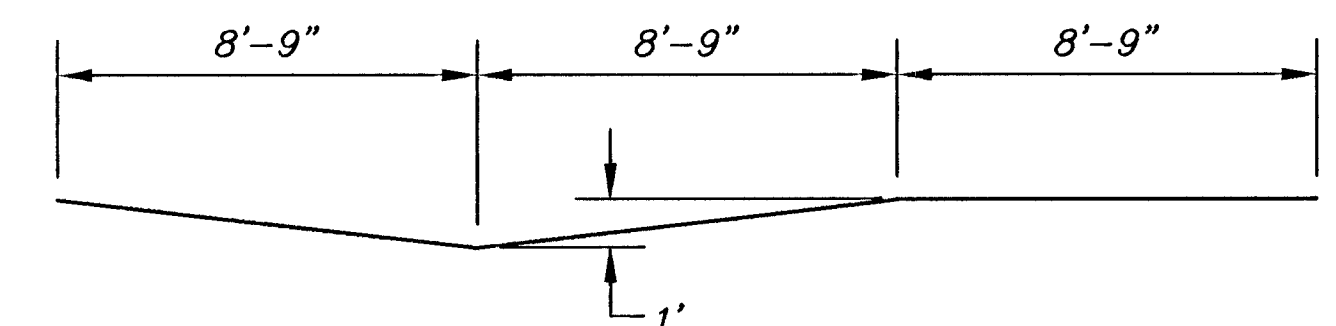

SECTION HH
TRI-LOCK SECTION

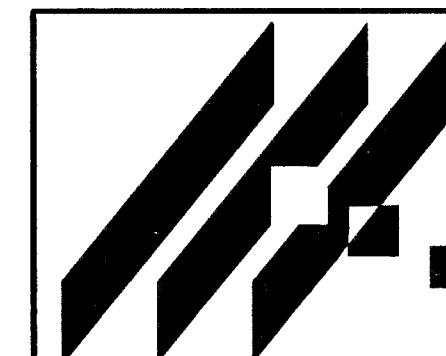

MID-KANSAS ENGINEERING
CONSULTANTS, INC.
411 N. WEBB ROAD
WICHITA, KS. 67206
316-684-9600

AREA "K" PART 2 - PHASE 1
WICHITA DRAINAGE CANAL
PROJECT NAME

HEADWALL DETAILS & SECTIONS
SHEET TITLE

JNJ DESIGN BY:	MLW DRAWN BY:	JNJ CHECKED BY:
JANUARY 1999 DATE	94011 JOB NO.	30 / 64 SHEET/OF